




1 1:50 GROUND FLOOR PLAN
E 100 EXISTING

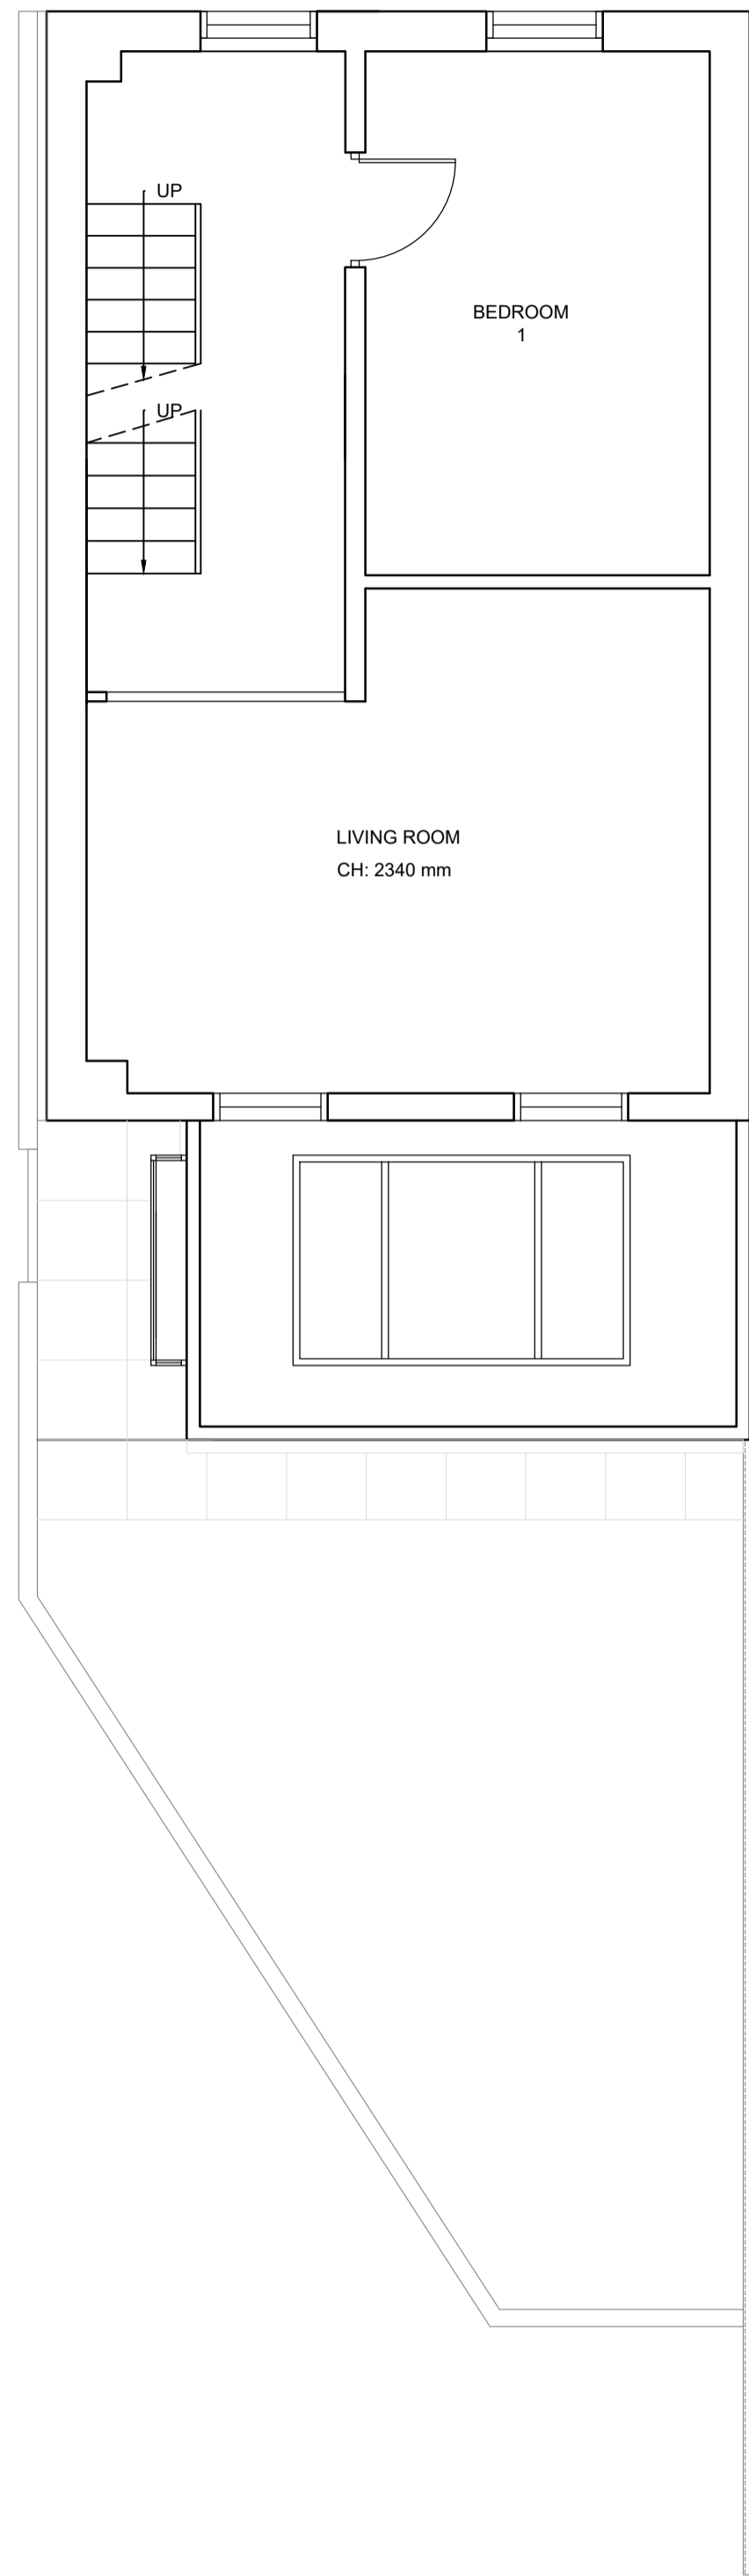


2 1:50 FIRST FLOOR PLAN
E 100 EXISTING

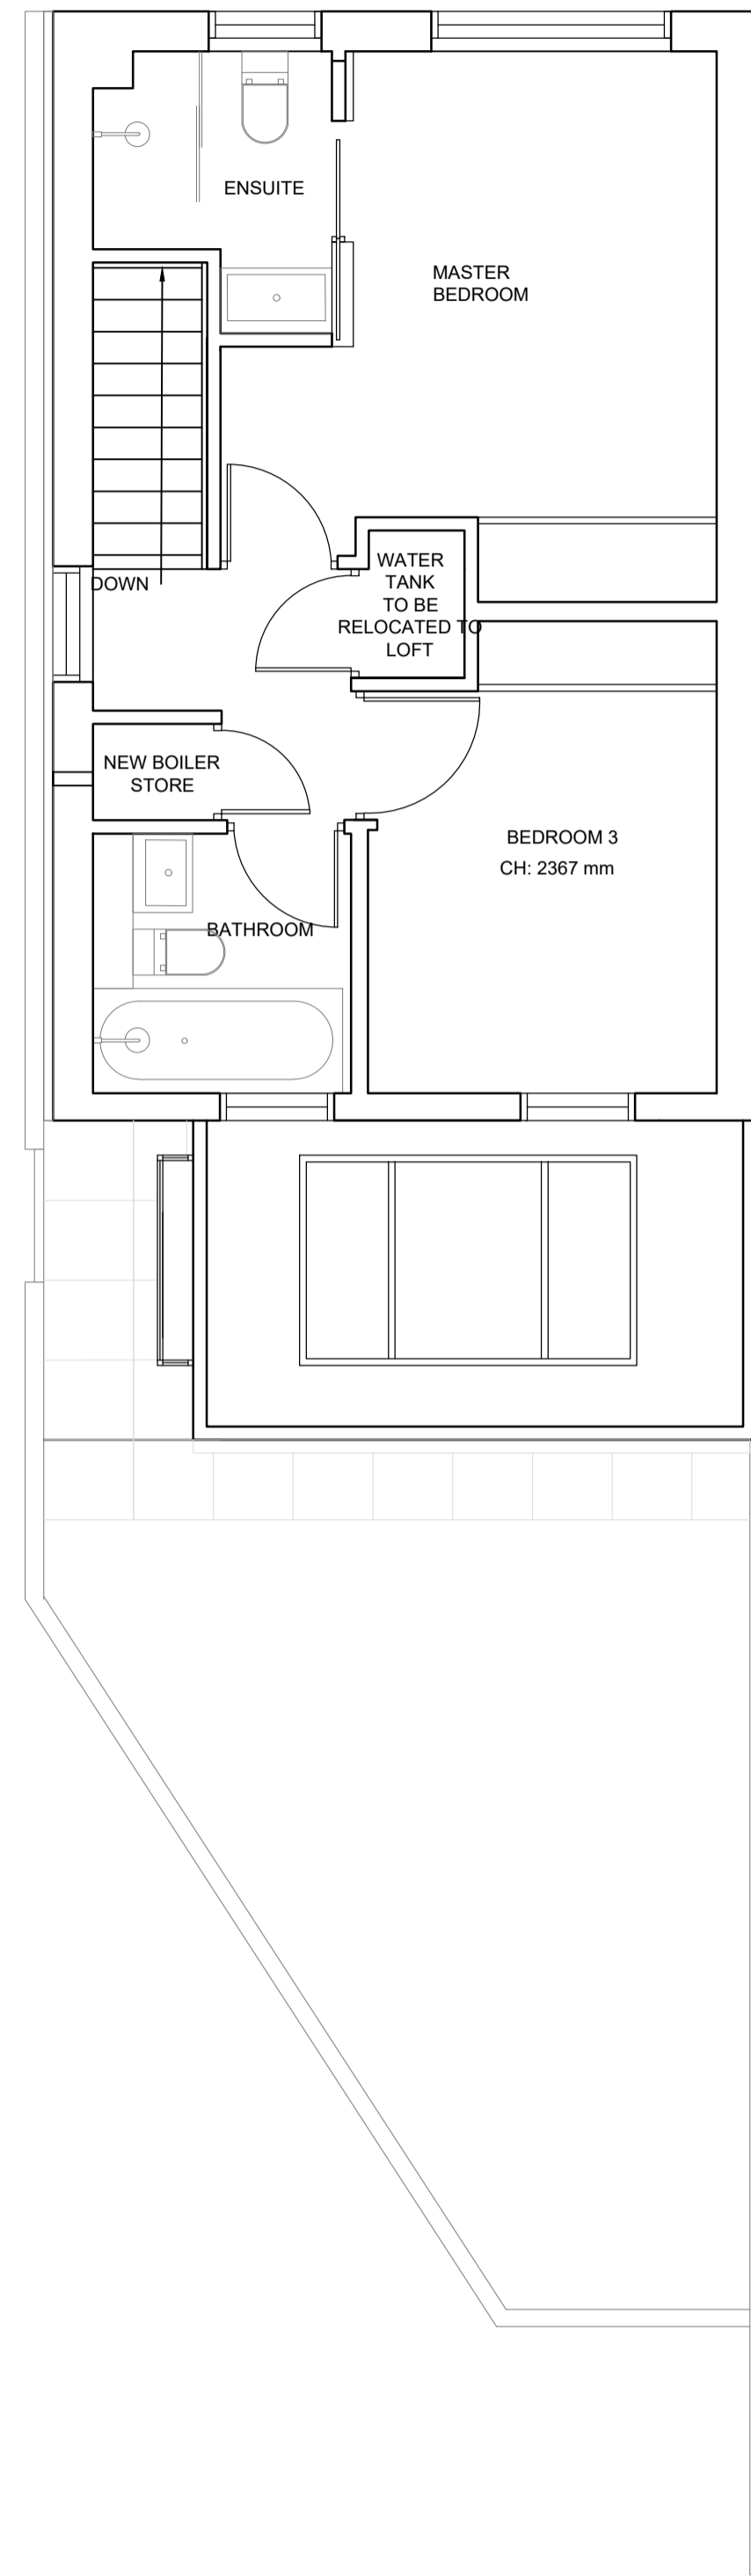

3 1:50 SECOND FLOOR PLAN
E 100 EXISTING

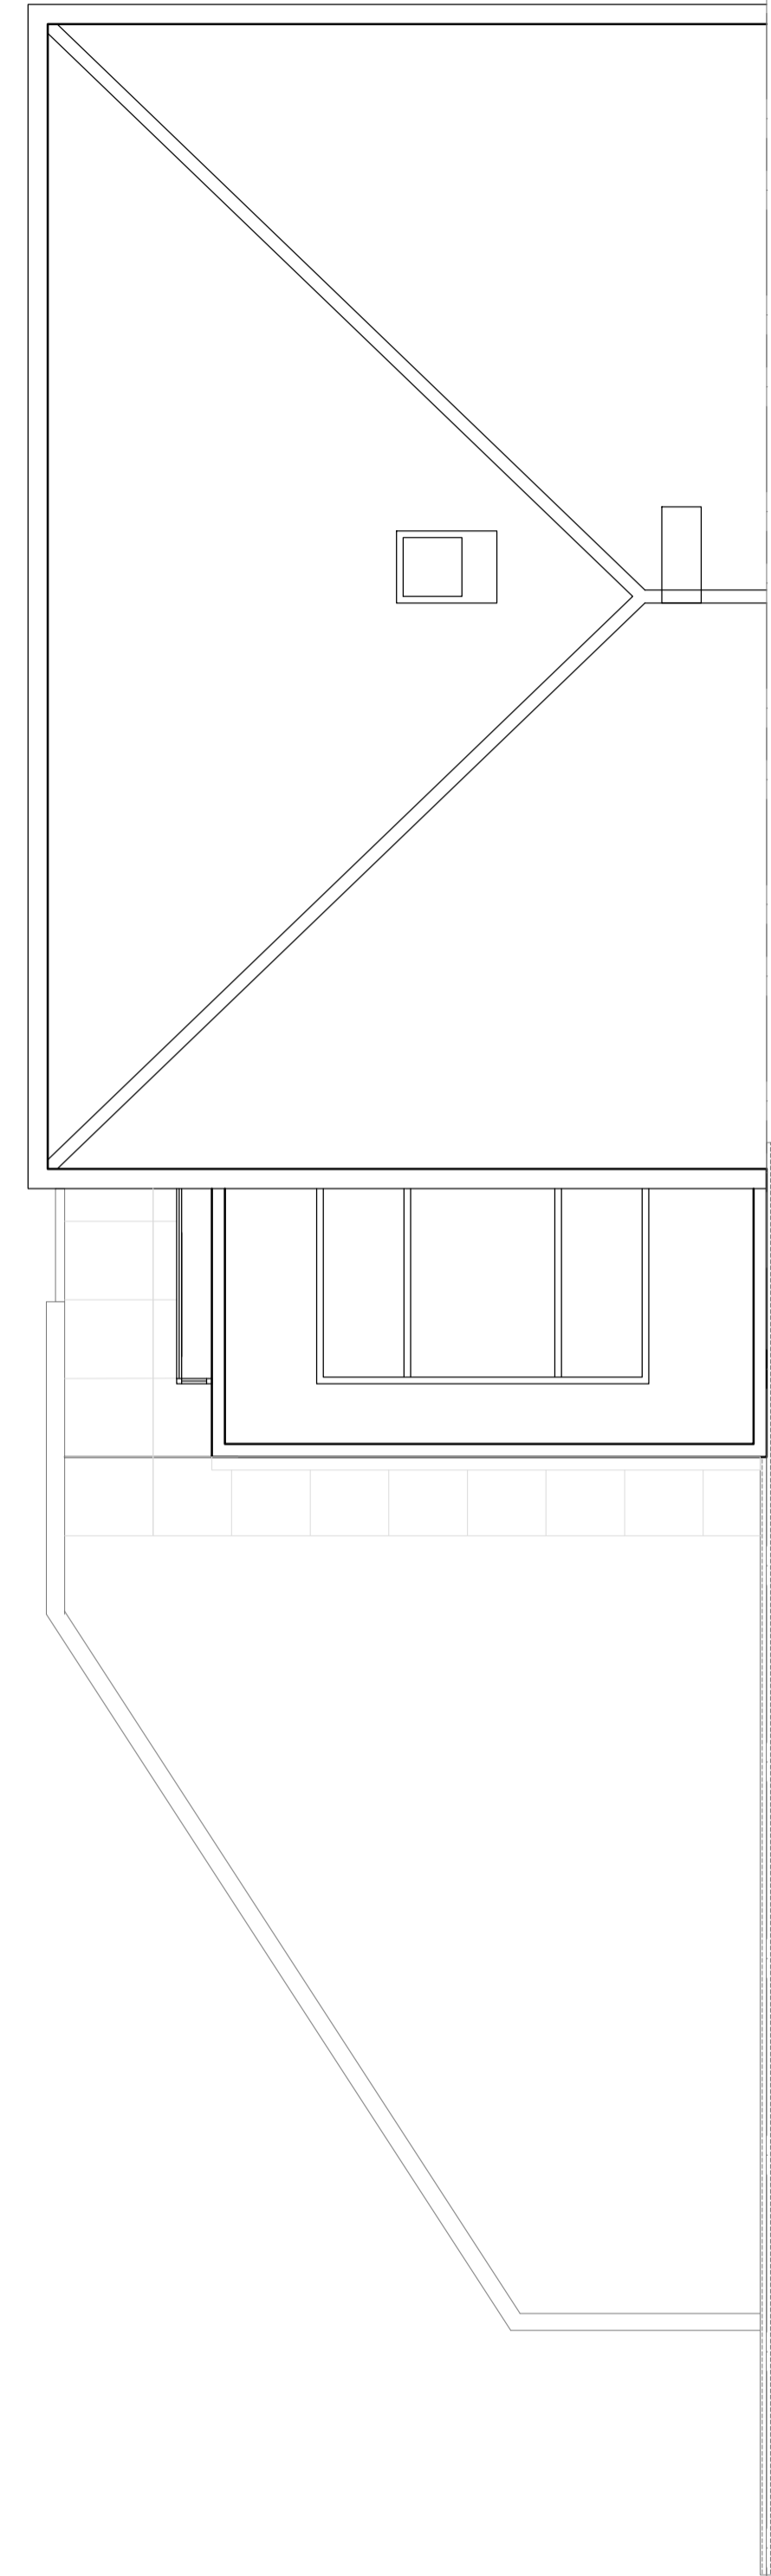

4 1:50 ROOF PLAN
E 100 EXISTING

 

Notes:

Copyright of this drawing remains the property of Atelier iad Ltd and should not be reproduced in full or parts or re-issued without written permission from Atelier iad Ltd

All dimensions shown are in millimetres, unless otherwise stated. Any use of these dimensions, other than for general reference, should be the subject of third party checking on site.

Any work that is carried out on the basis of this drawing should be carried out to all relevant British Standards and associated manufacturer's instructions / recommendations.

Rev	Date	Description
-----	------	-------------

project Number:
20-002

drawing Number:
E100

Rev
00

Scale
1:50 @ A1
1:100 @ A3
Date
29.08.23

Size
A1
Dm By
IF

Site Address:
3 COLLARD PLACE
CAMDEN, LONDON
NW1 8DU

Title:
EXISTING
FLOOR PLANS

