


PRE-EXISTING FRONT ELEVATION







EXISTING FRONT ELEVATION



PRE- EXISTING SIDE ELEVATION

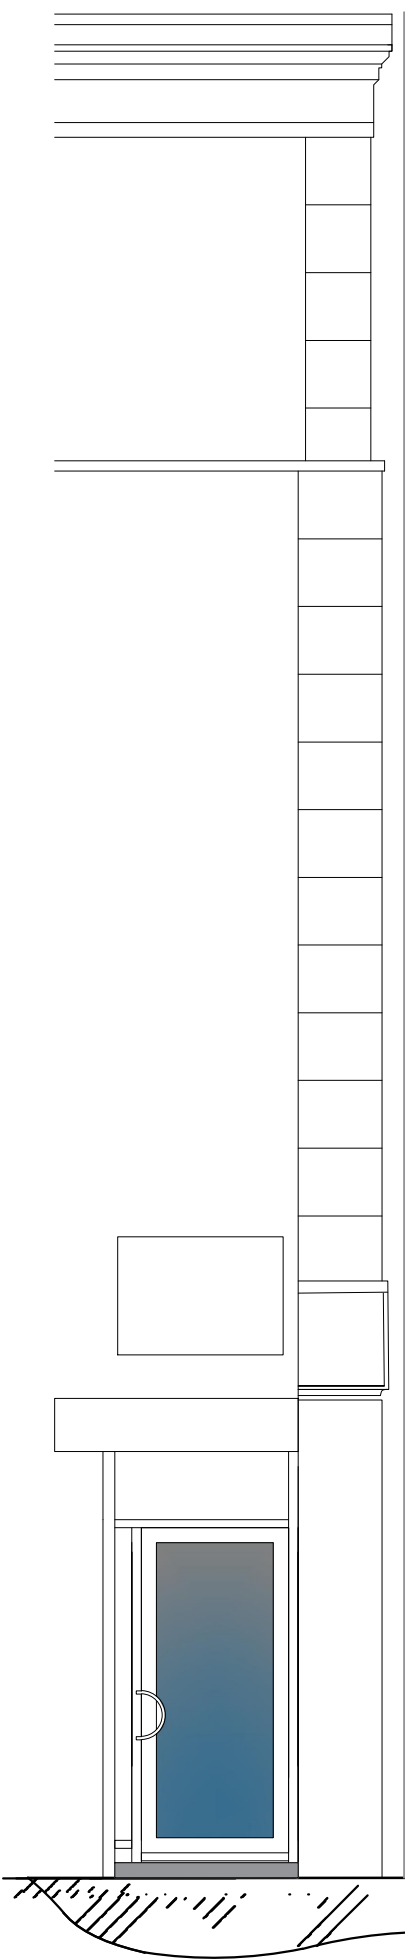

EXISTING SIDE ELEVATION

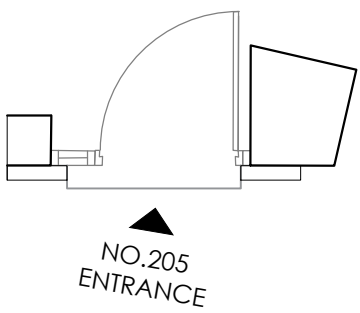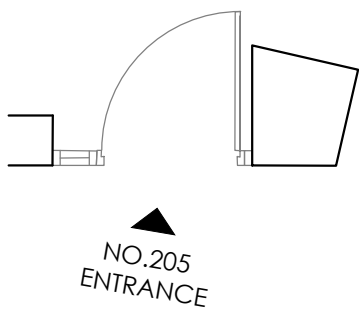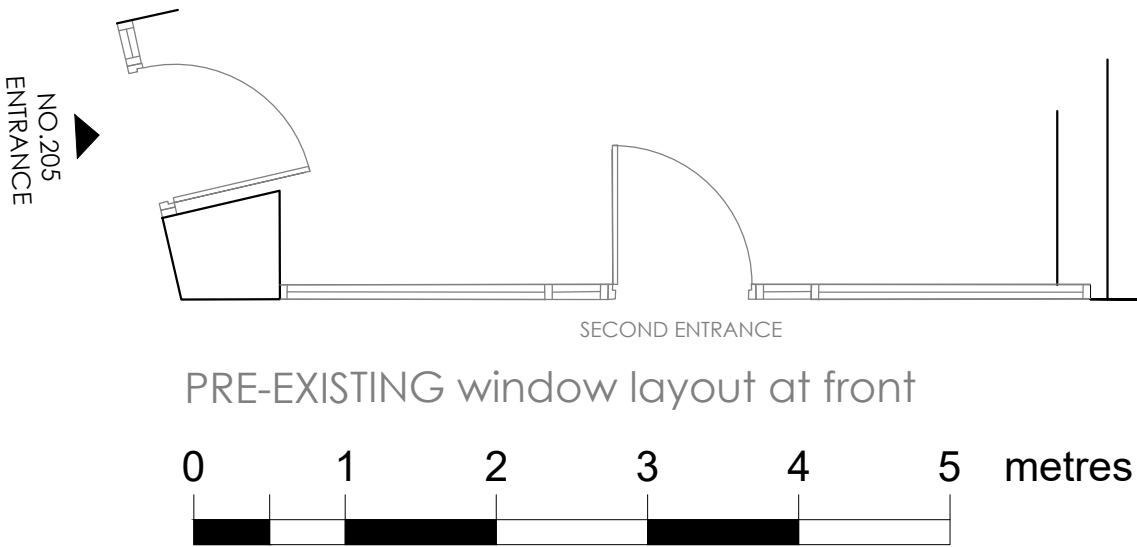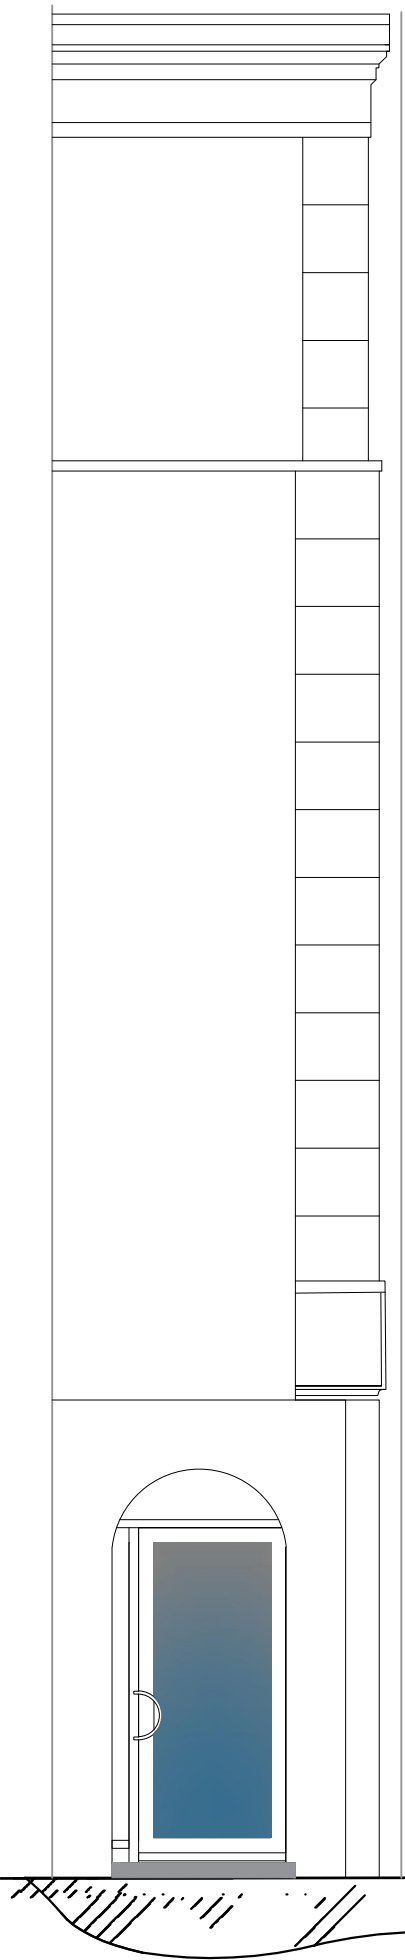

Client : THE ISLAND		
Project : KENTISH TOWN REFORMER		
Drawing : FRONT / SIDE ELEVATIONS		
Scale : 1:50	Dwg No :	Rev.:
Date : 26/10/24	TI/07	B
OFFICE : A DESIGN UNITED HAWKWOOD HOUSE HAWKWOOD LANE CHISLEHURST BR7 6PW		
© THIS DRAWING IS THE COPYRIGHT OF DESIGN UNITED. It shall not be in any way used or reproduced without their prior written consent. All dimensions are to be checked on site or in the workshop prior to commencing any work. Work only to figured dimensions. Any discrepancies are to be reported to DESIGN UNITED.		