


GROUND FLOOR PLAN




FIRST FLOOR PLAN

SCALE: 1:100 5m

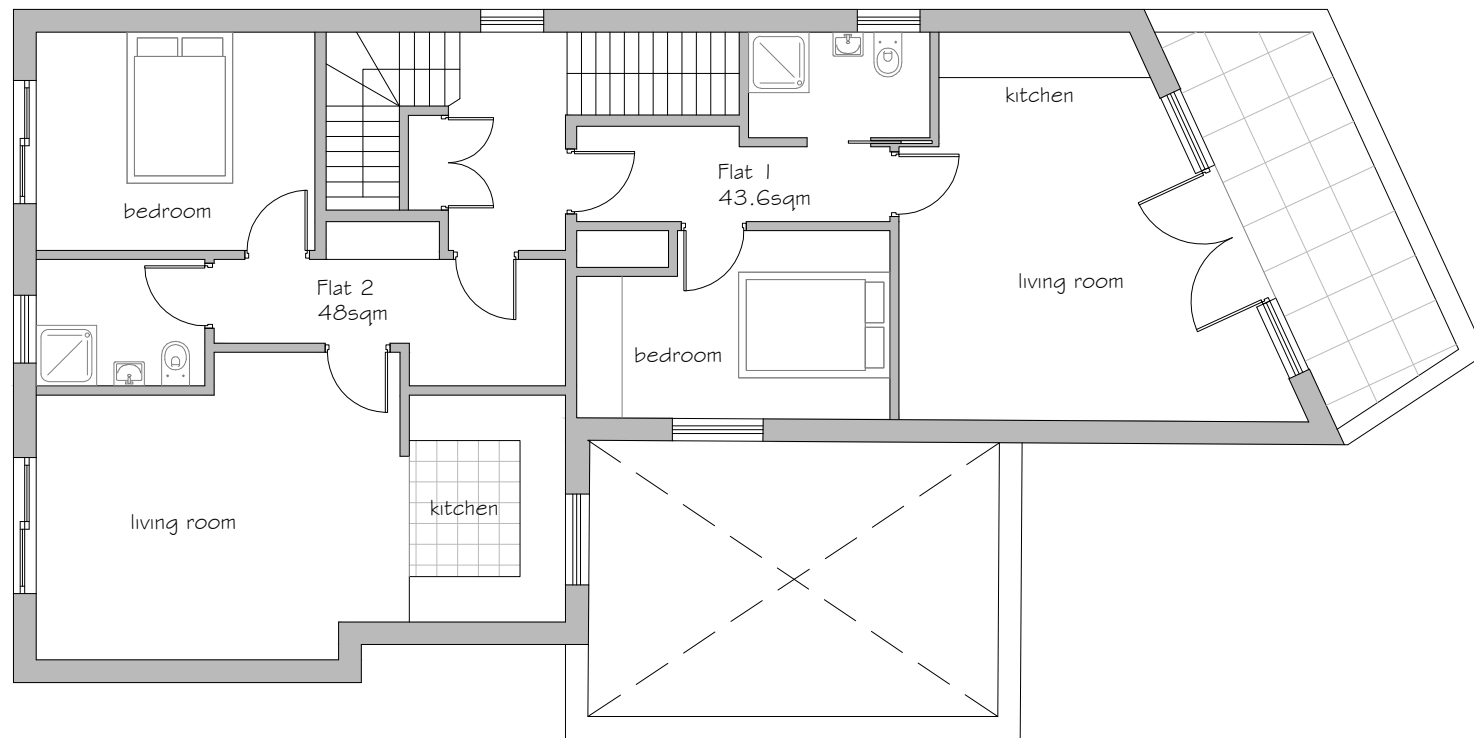

GENERAL NOTES:

KEY:

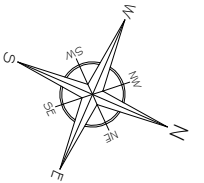

No	Revision / Issue	Date
-	-	-

Site :  
2 Swan's Lane  
London  
N6 6QS

Project Title :  
Section 73 minor alterations

Drawing :  
Proposed  
Ground & First Floor Plans

Do not alter or amend the scale from this drawing. The information may be suitable for discussion purposes and for obtaining Planning Approval Only. This drawing is NOT for construction purposes and should not be relied upon for any other works. This drawing should not be copied or altered in any way except by way of written permission from the designers. Discrepancies may occur from onsite dimensions to this drawing issued. ABP Architectural Services will not be held liable for any discrepancies raised from this drawing and onsite dimensions.

Project Ref No : ABP-25LH-01	Sheet No : P-500
Date : December 2024	Rev- A
Scale : 1:100 @ A-3	Drawn By : DS