





FIRST FLOOR PLAN
(as proposed)


PLAN AT FRENCH WINDOW TO LOUNGE

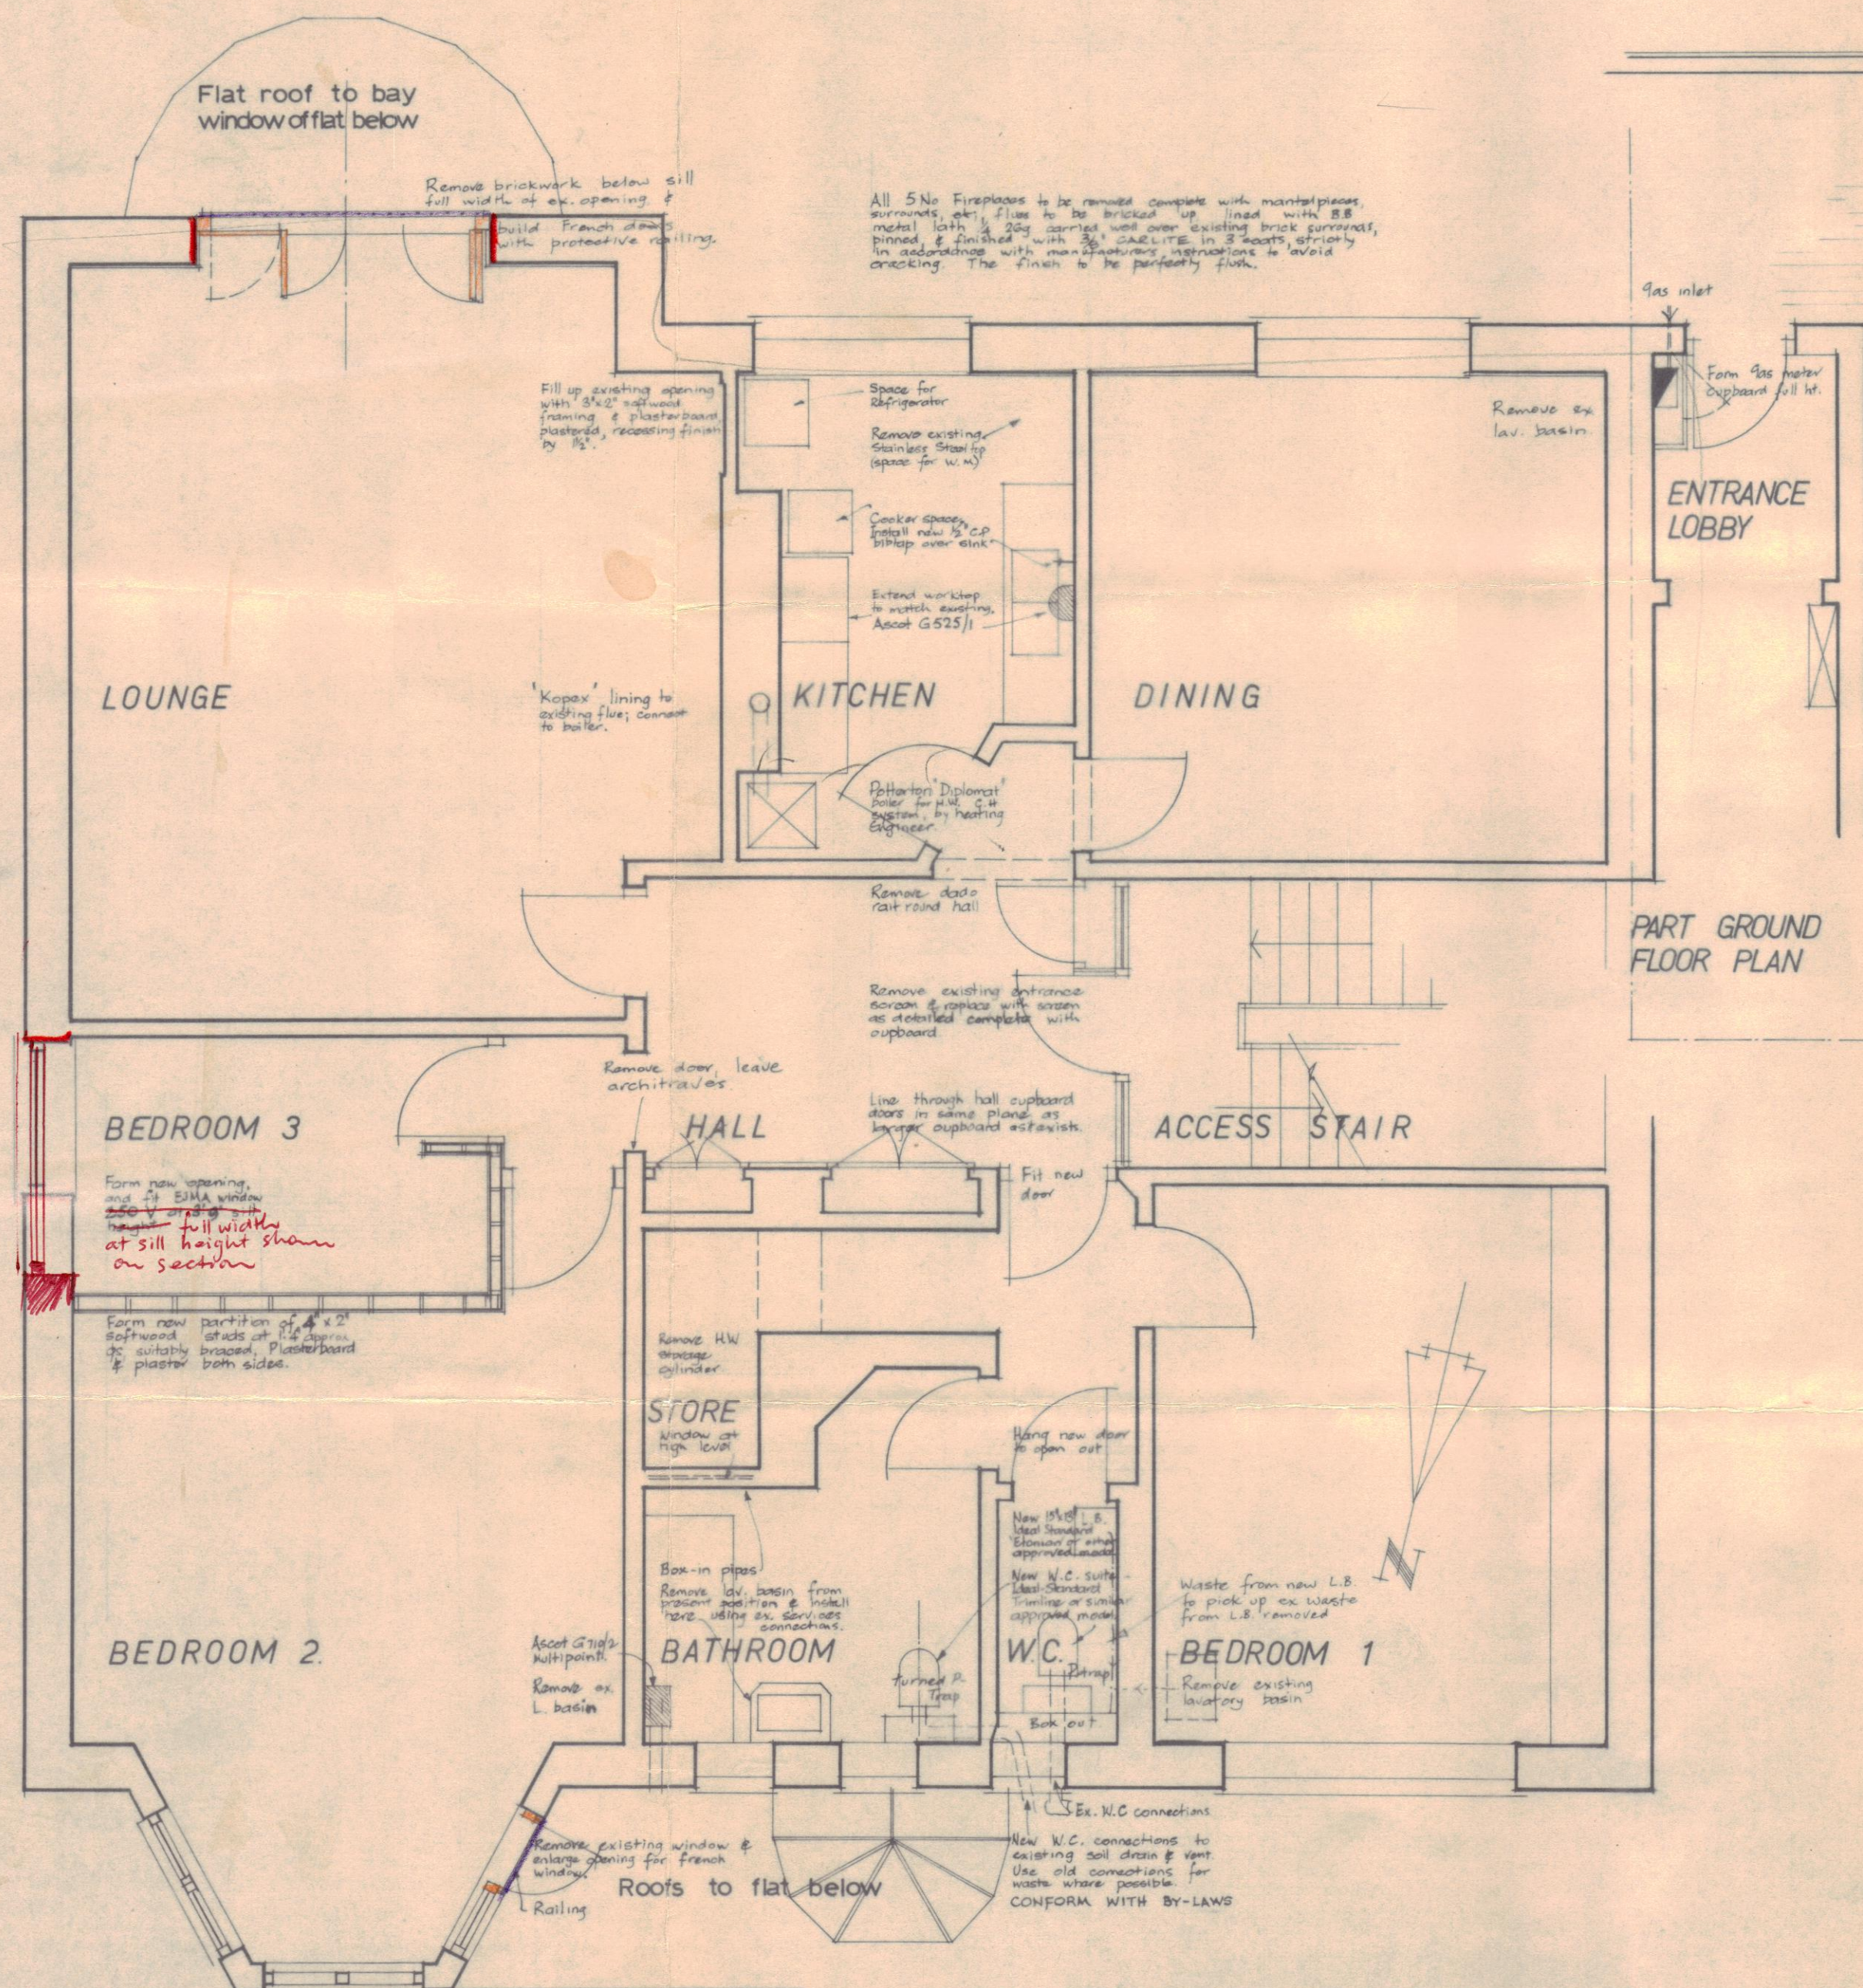


PART ELEVATION TO ETON AVENUE

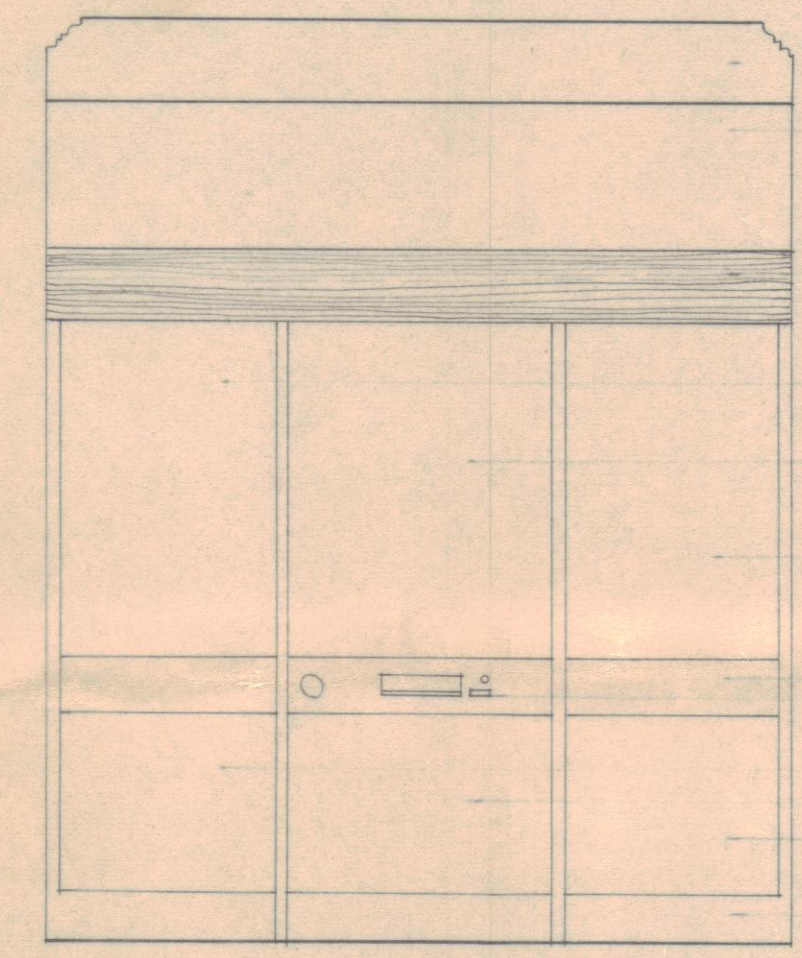


ENTRANCE SCREEN FROM STAIR

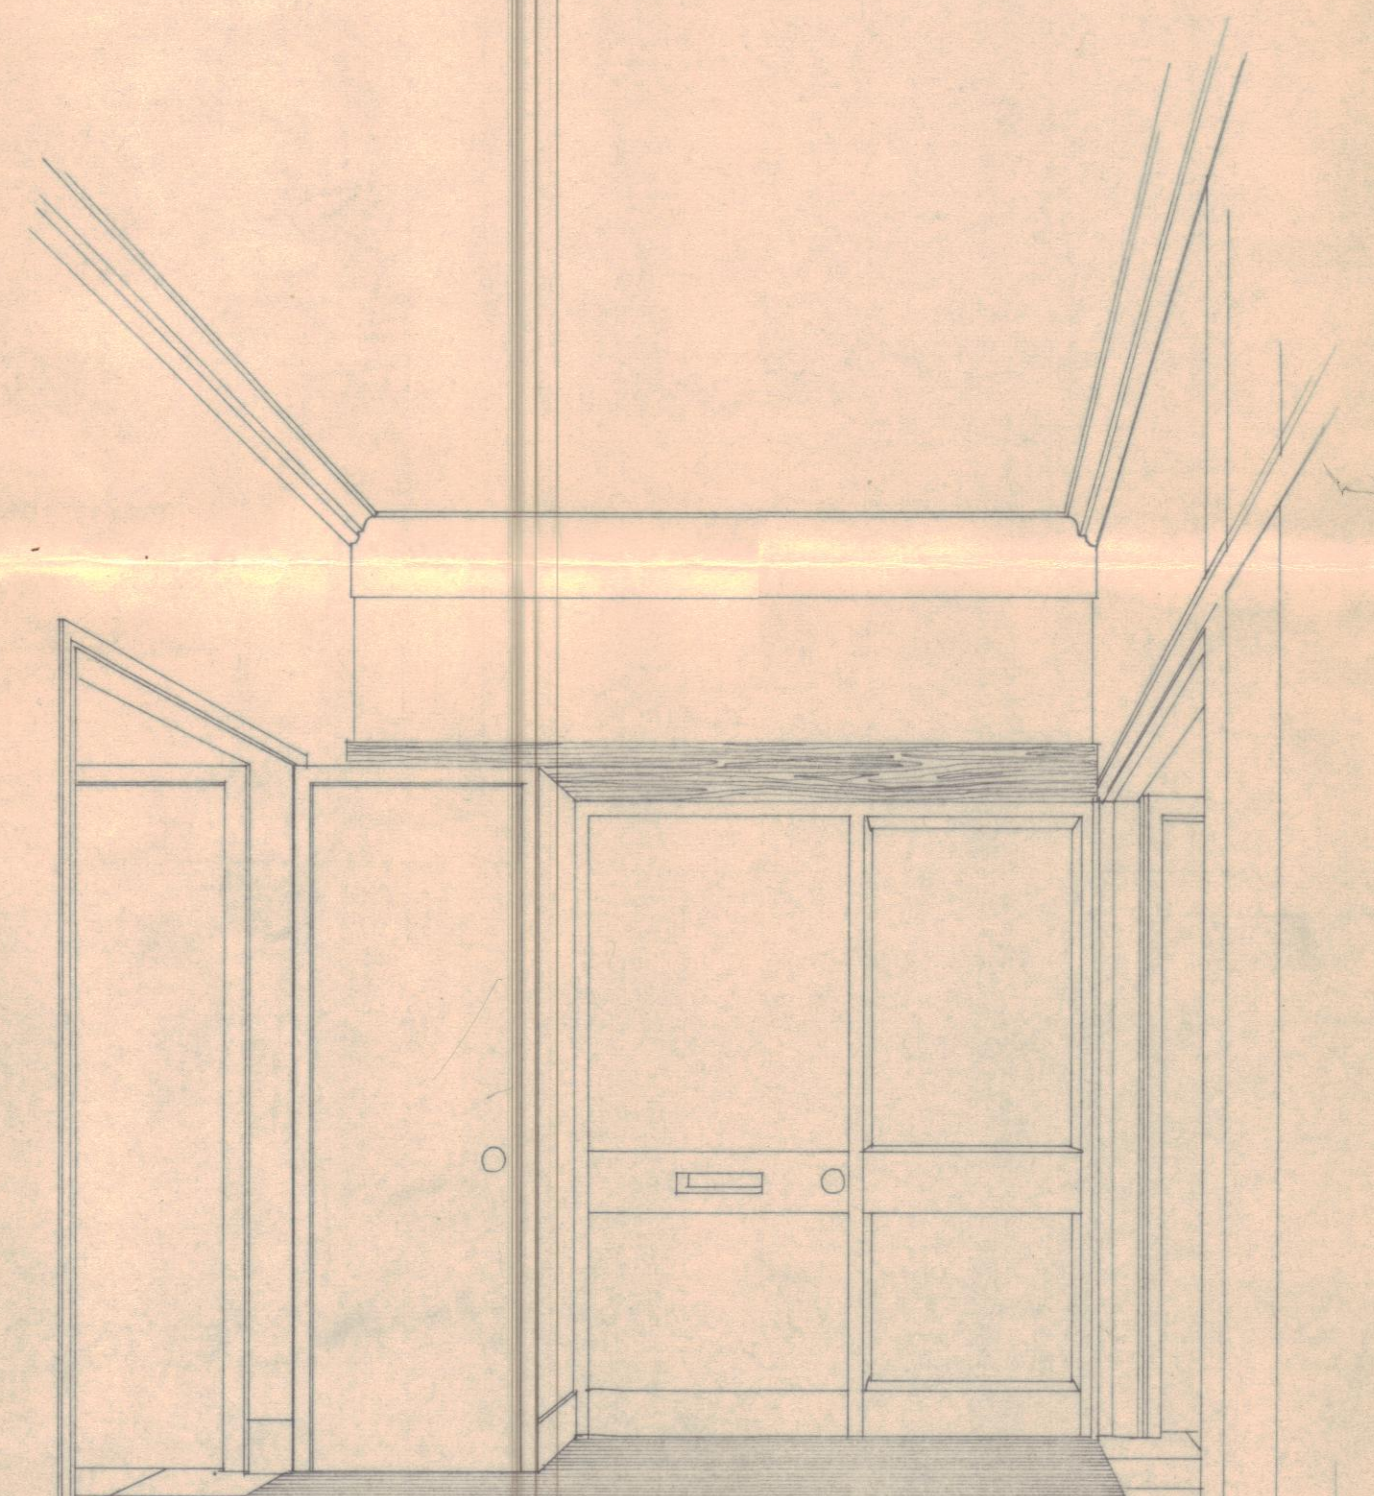


ENTRANCE SCREEN FROM HALL

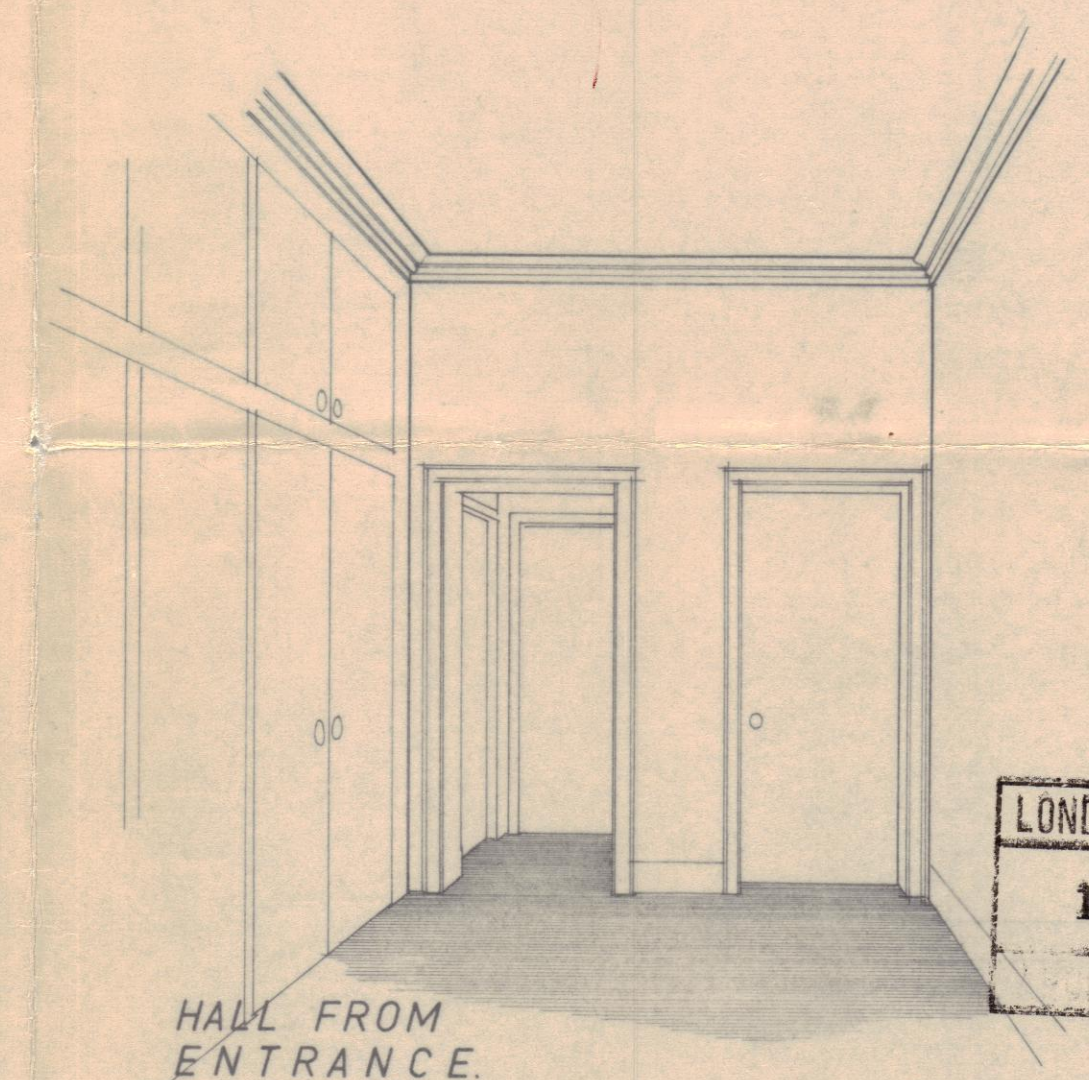


HALL FROM ENTRANCE.

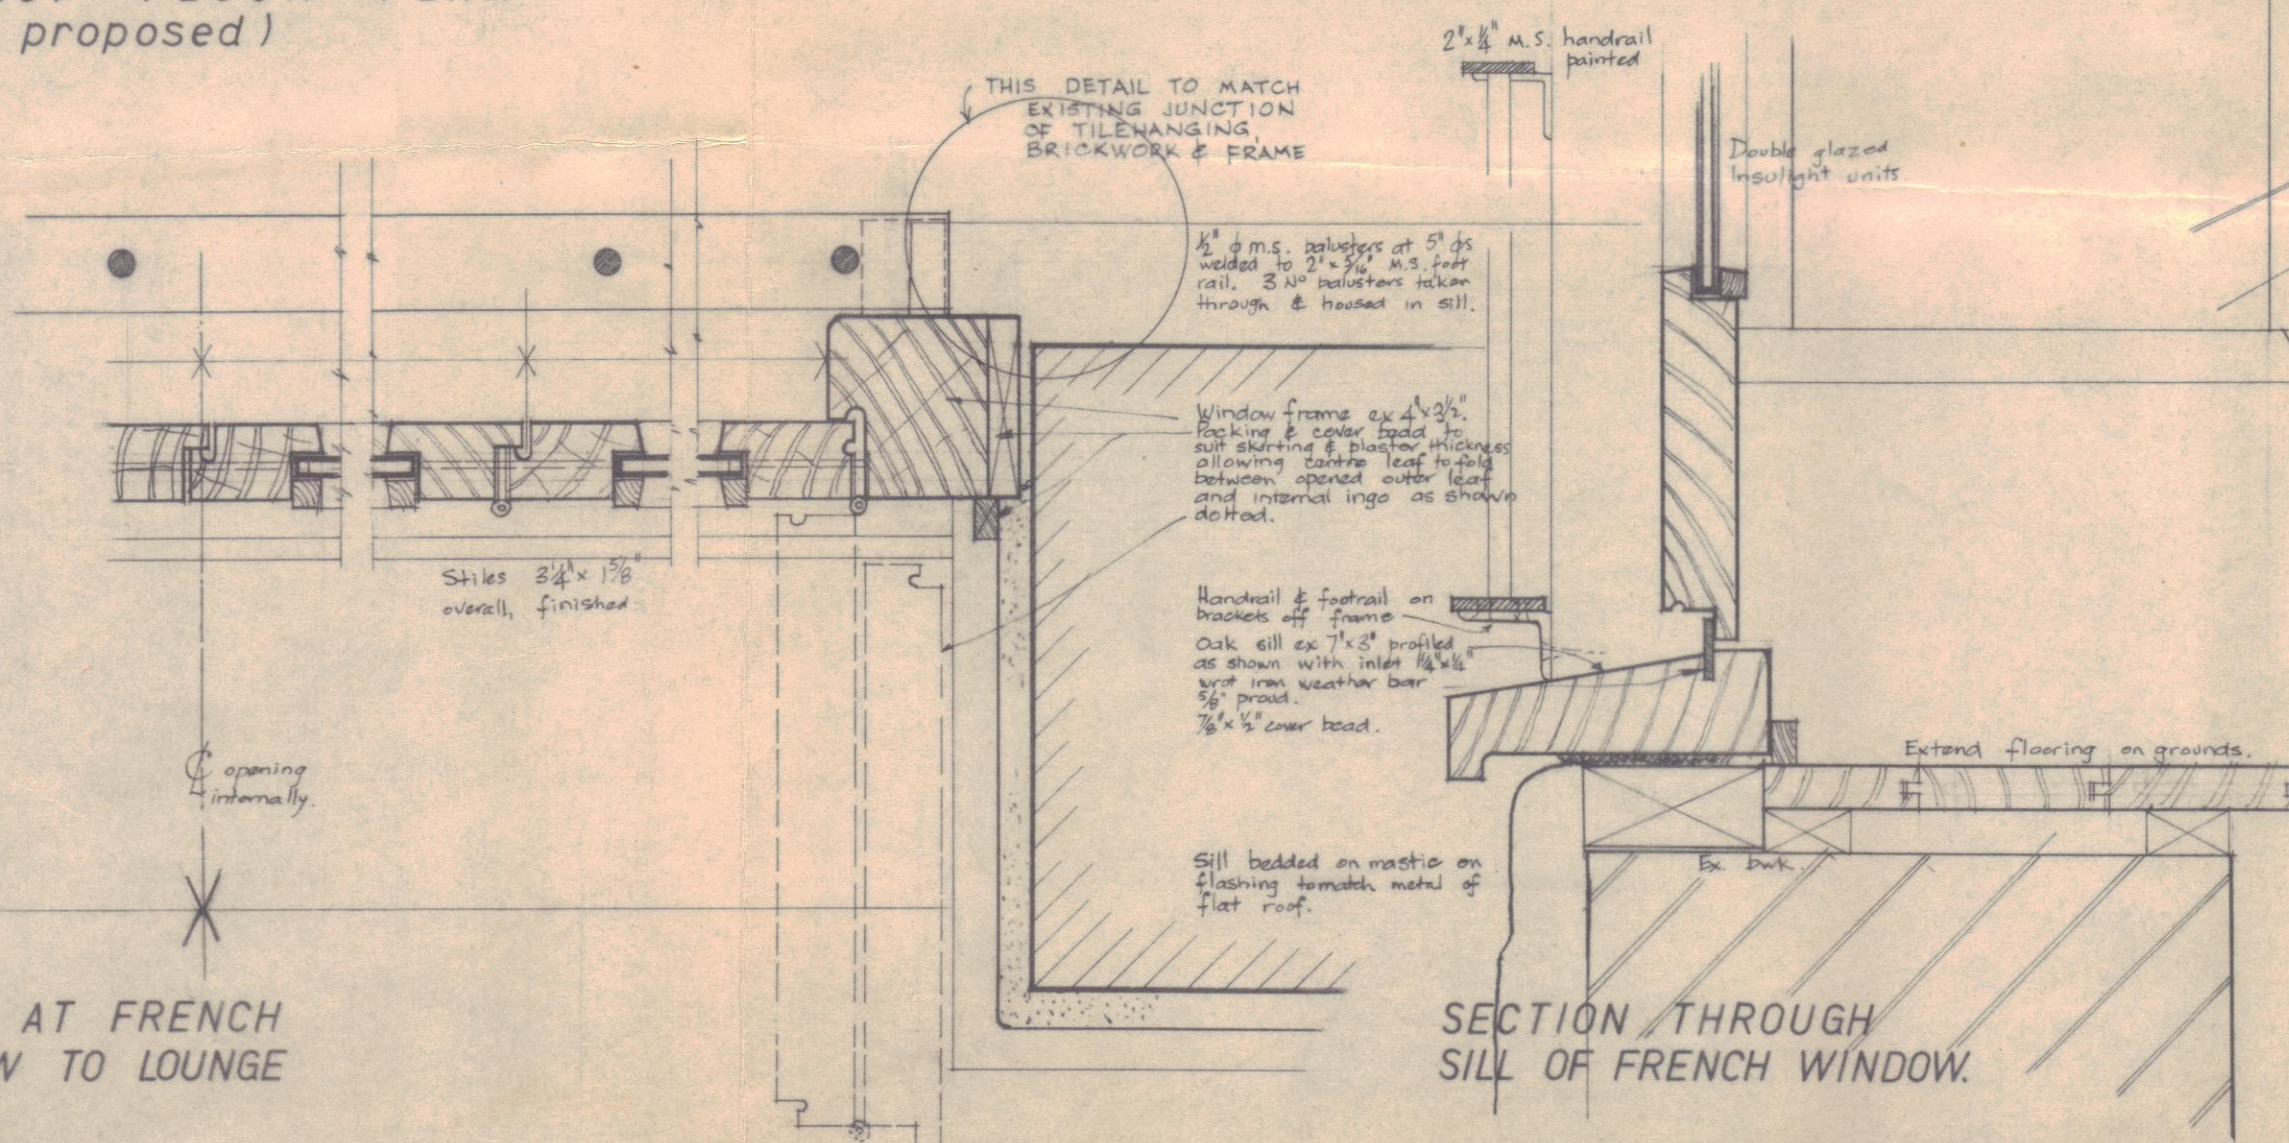

SECTION THROUGH SILL OF FRENCH WINDOW.

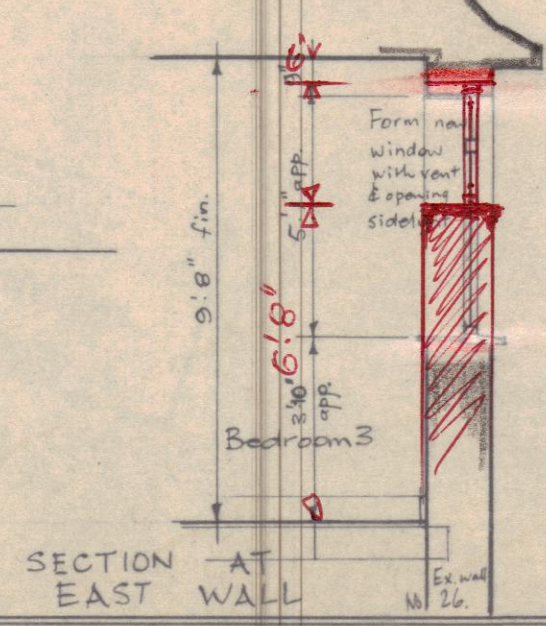

SECTION AT EAST WALL

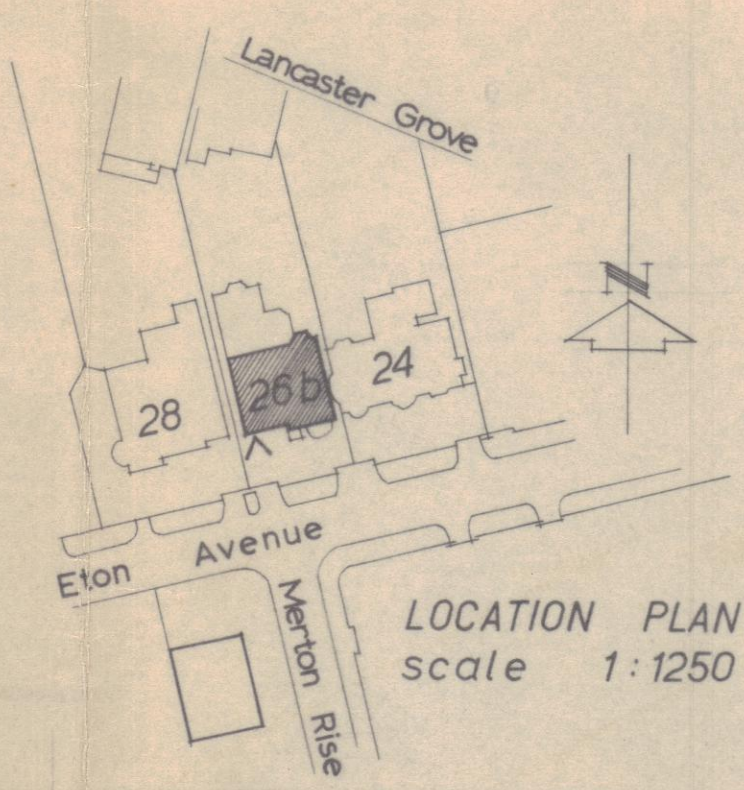

LOCATION PLAN
scale 1:1250

FLAT NO 26B
ETON AVENUE
SWISS COTTAGE.

SIDNEY L. BELFER, FRIBA,
Chartered Architects,
4 Bloomsbury Square,
LONDON, WC1. Tele. CHA2146

scales:
1/4" = 1'0" &
1/4" F.S.

PROPOSED
ALTERATIONS.

application to be made
in red. plan by 23/4/64
by SIDNEY L. BELFER

DRAWING NO 103
REVISION A