



Notes:

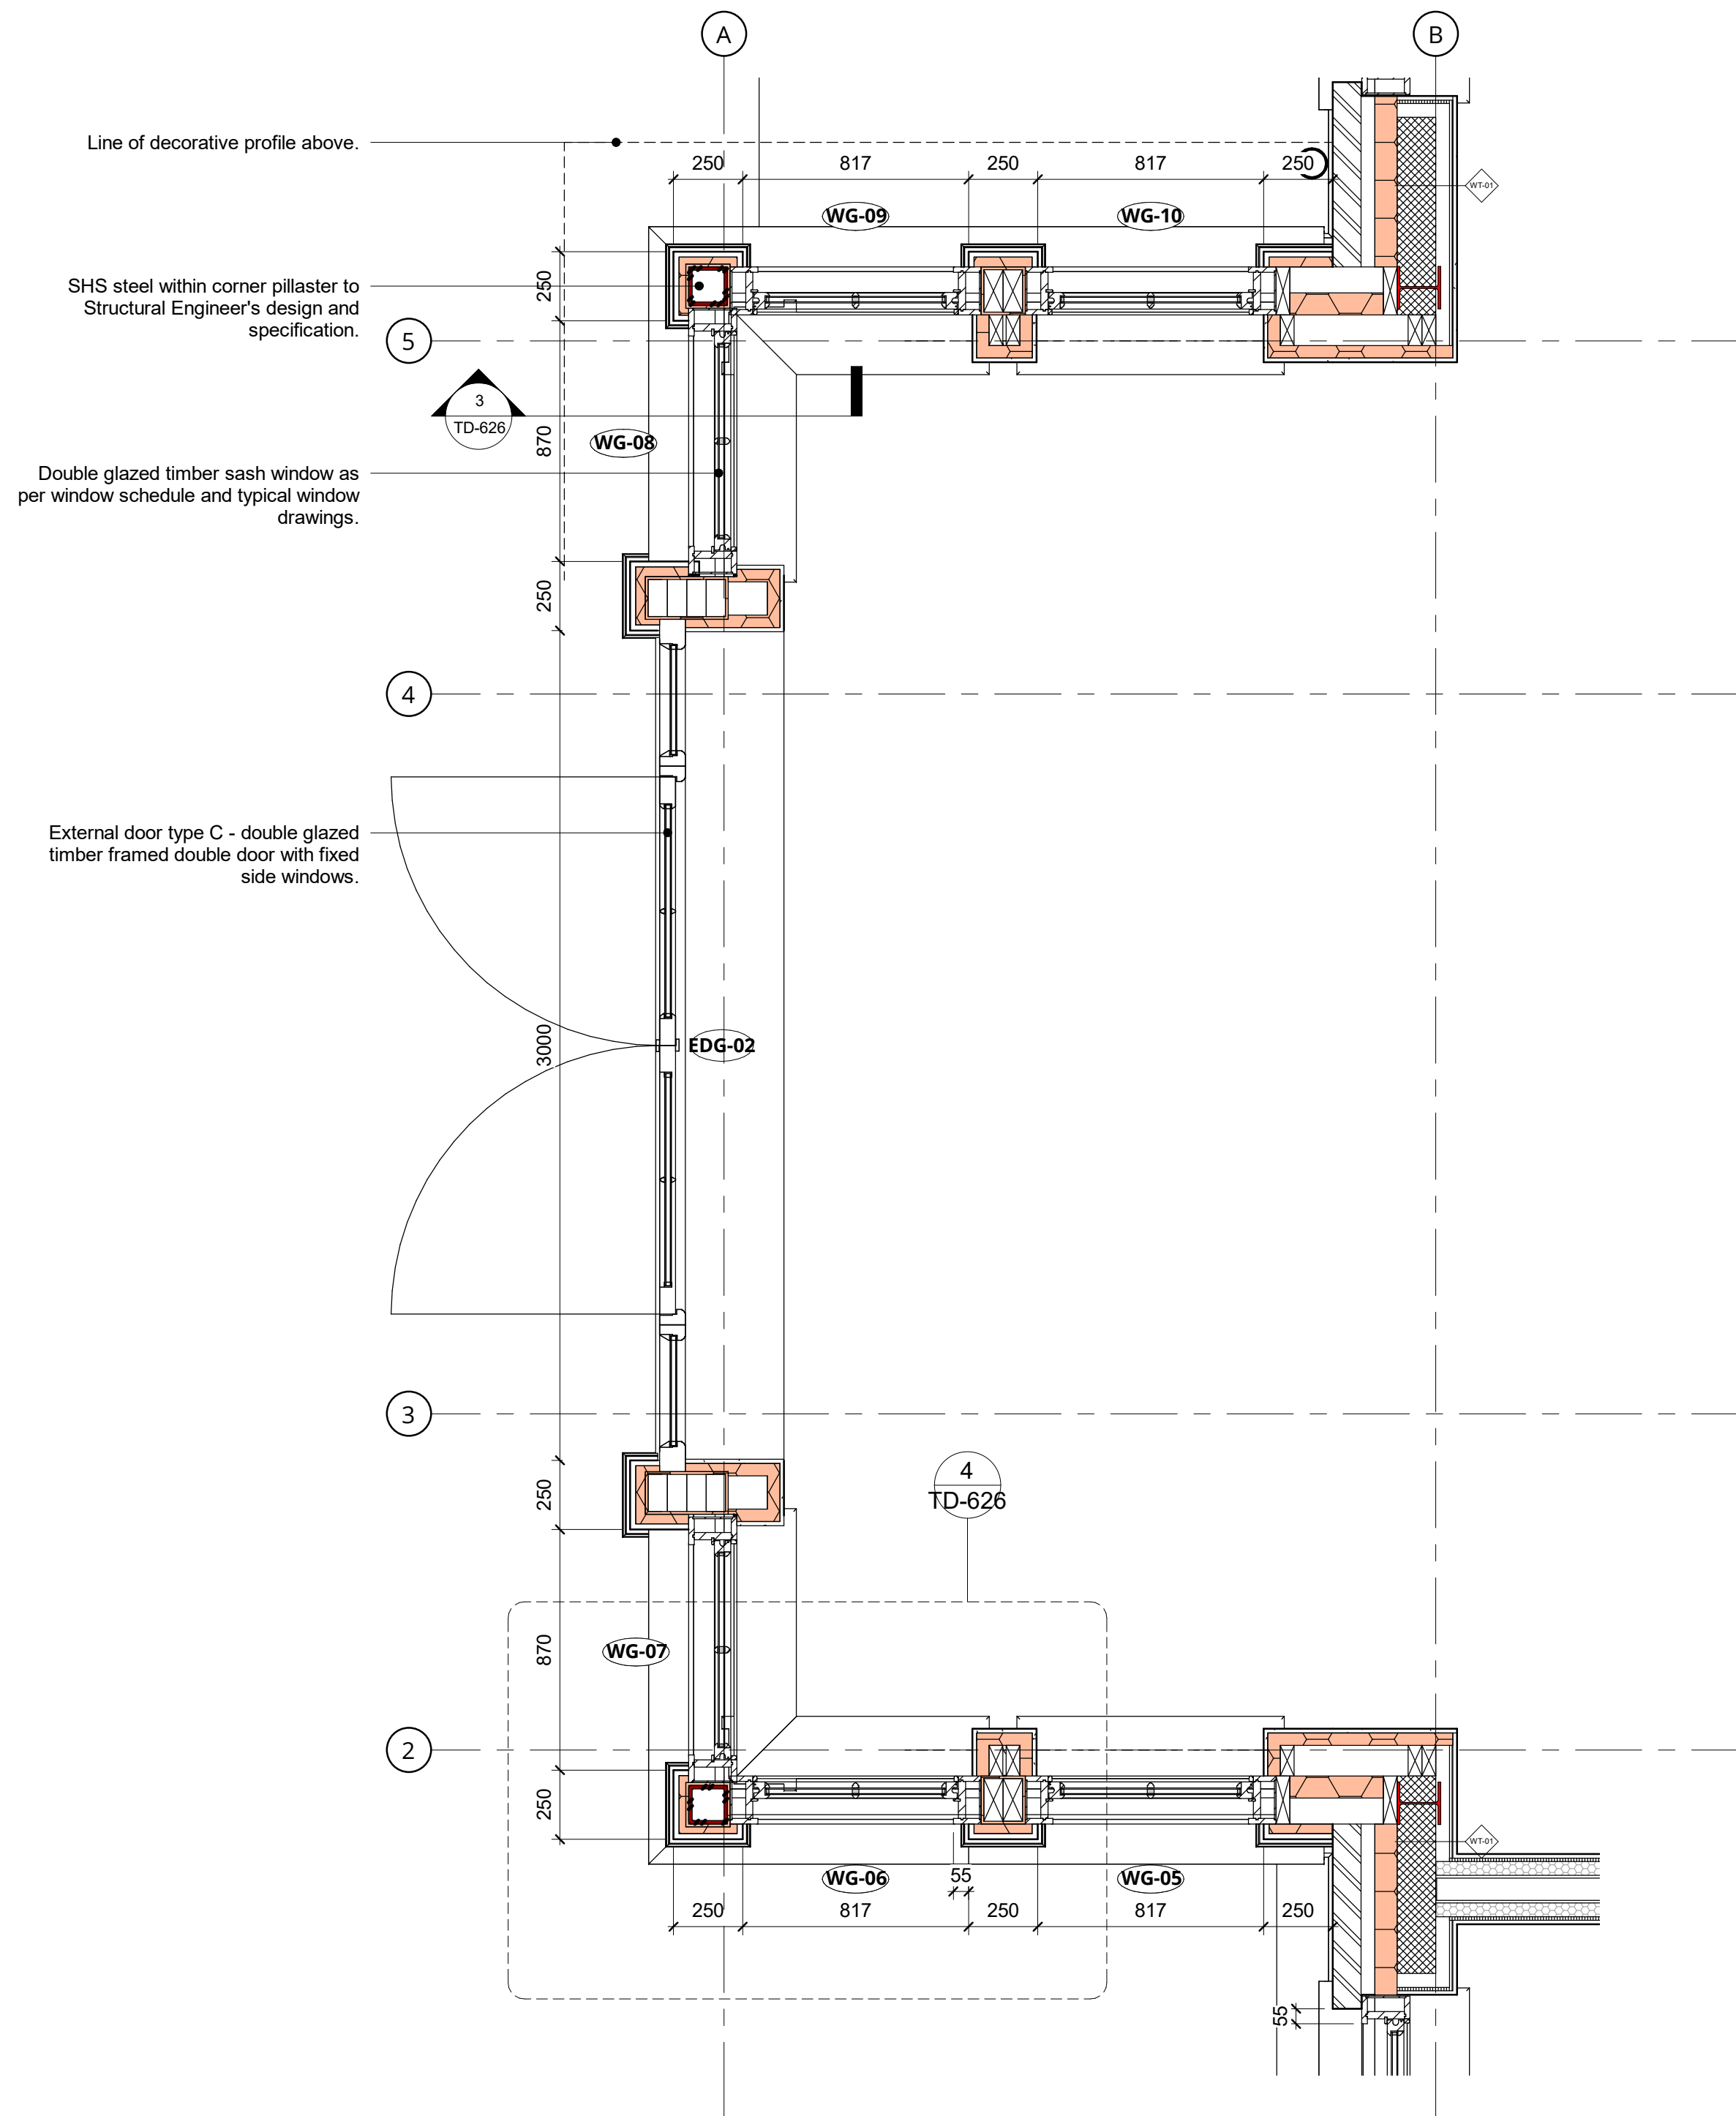

Orangery Ground Floor Plan
1 : 20

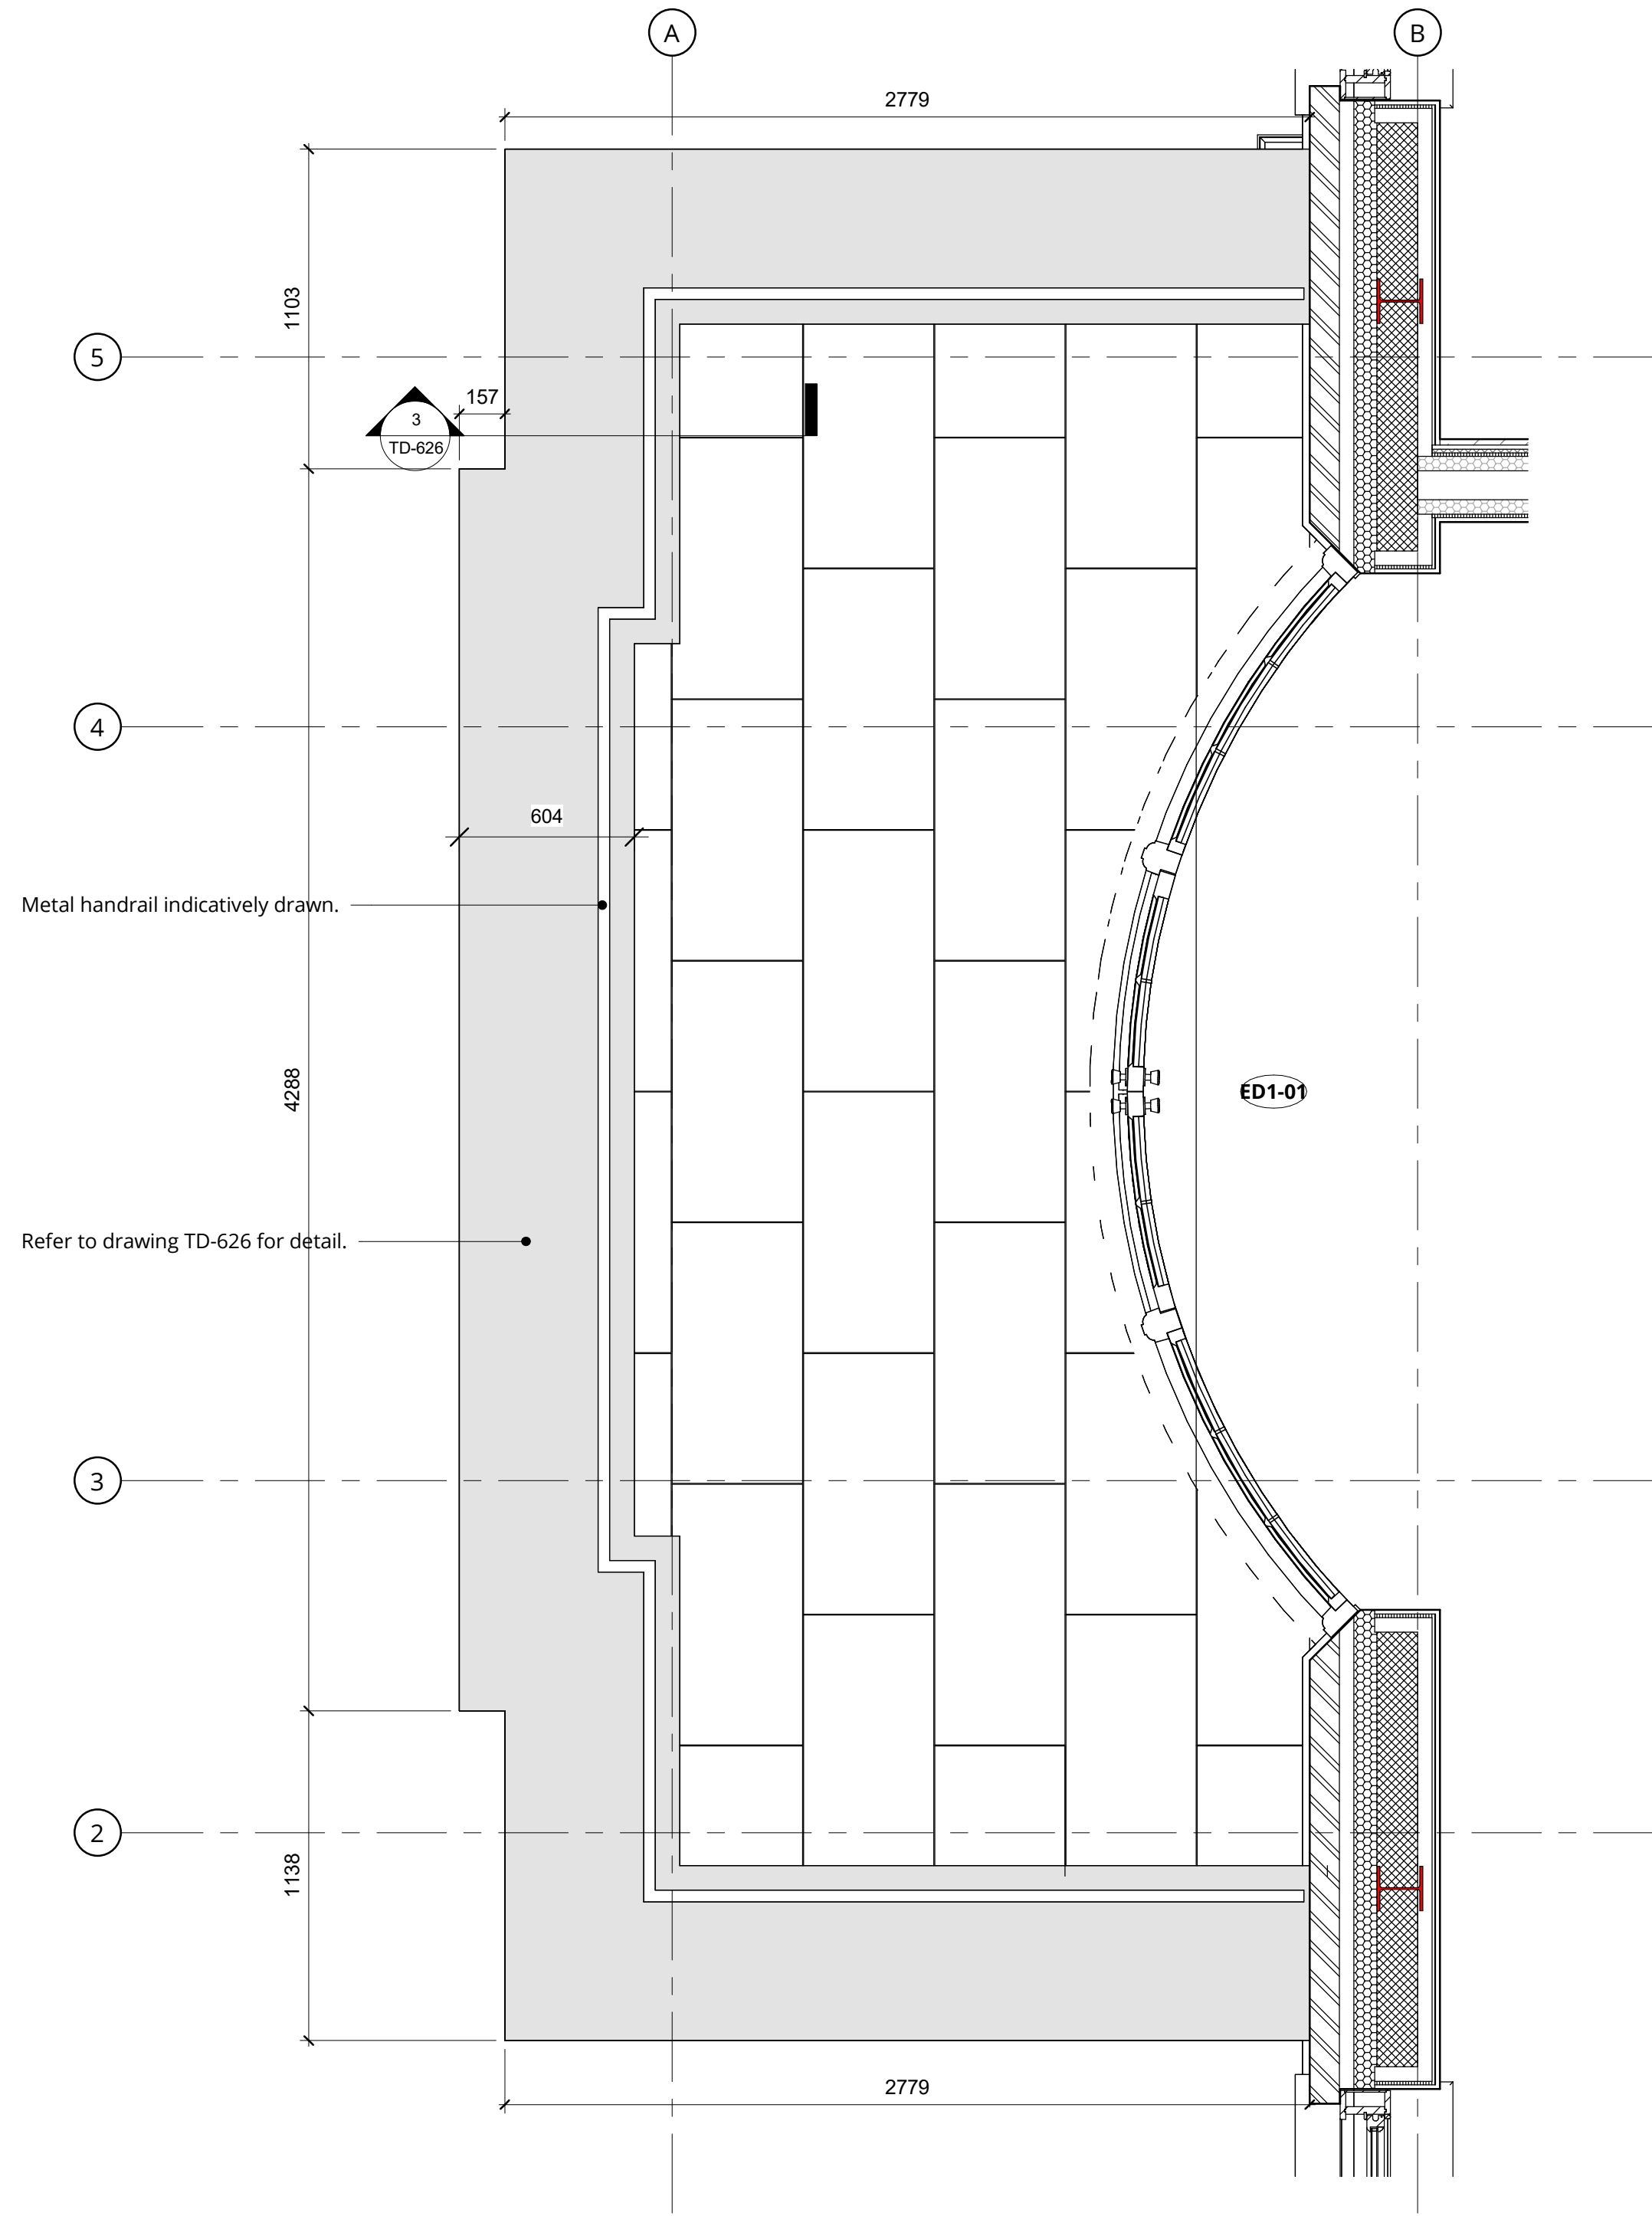

Orangery First Floor Plan
1 : 20

0	Tender Issue	22.09.23			
Rev	Description	Date	Drawn	Clk	



16 lambton place
notting hill
london w112sh
t 02072293125
f 02072293257
e info@wolffarchitects.co.uk

status:

TENDER

project:
7 Redington Gardens
London NW3 7RU

drawing title:
Orangery Plans

date: 09/01/23 scale: 1 : 20

dwg no: 2252-TD-625 rev no: 0