


This drawing is protected under Copyright and at no time should any portion of this drawing be reproduced or copied without the permission of the Architect (Design Copyright Act 1968). This drawing must not be used for purposes other than that for which it was provided. It is supplied without liability for any errors or omissions. Drawings only to be scaled for planning application purposes, all dimensions to be checked on site. All drawings subject to Statutory Authority Approval.


Notes:

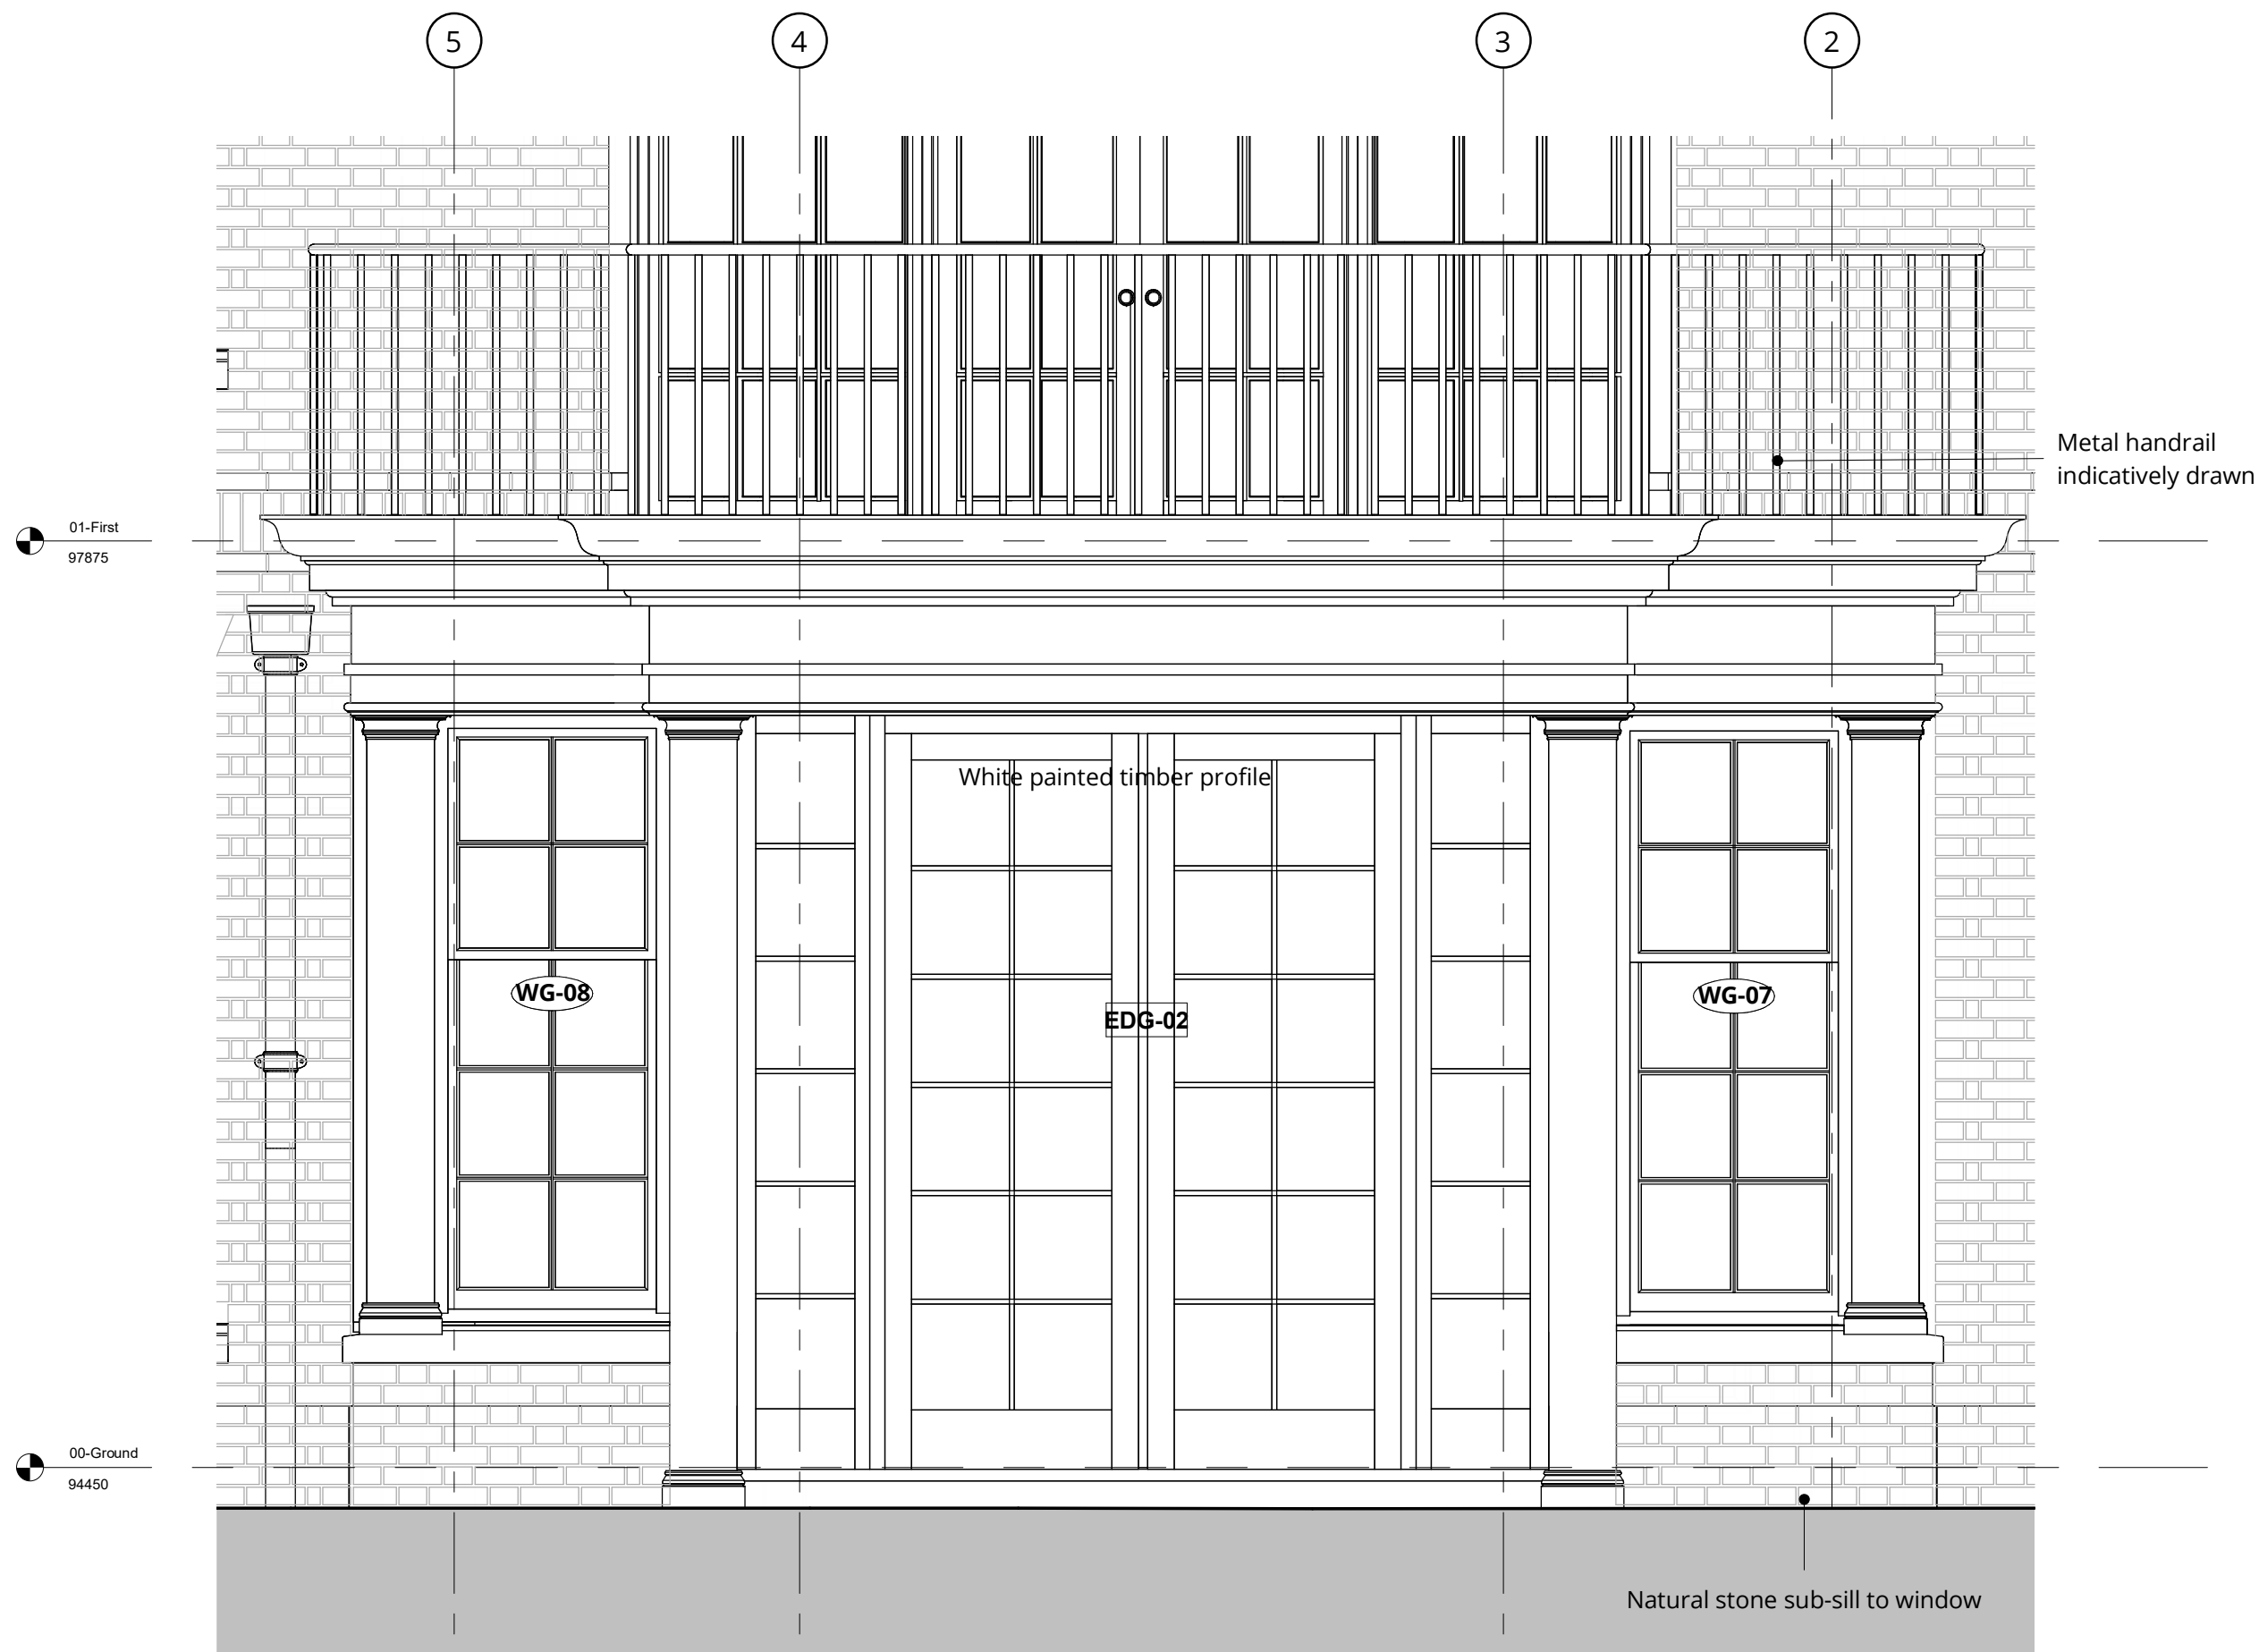

Orangery South East Elevation  
1 : 25



Orangery South West Elevation  
1 : 25

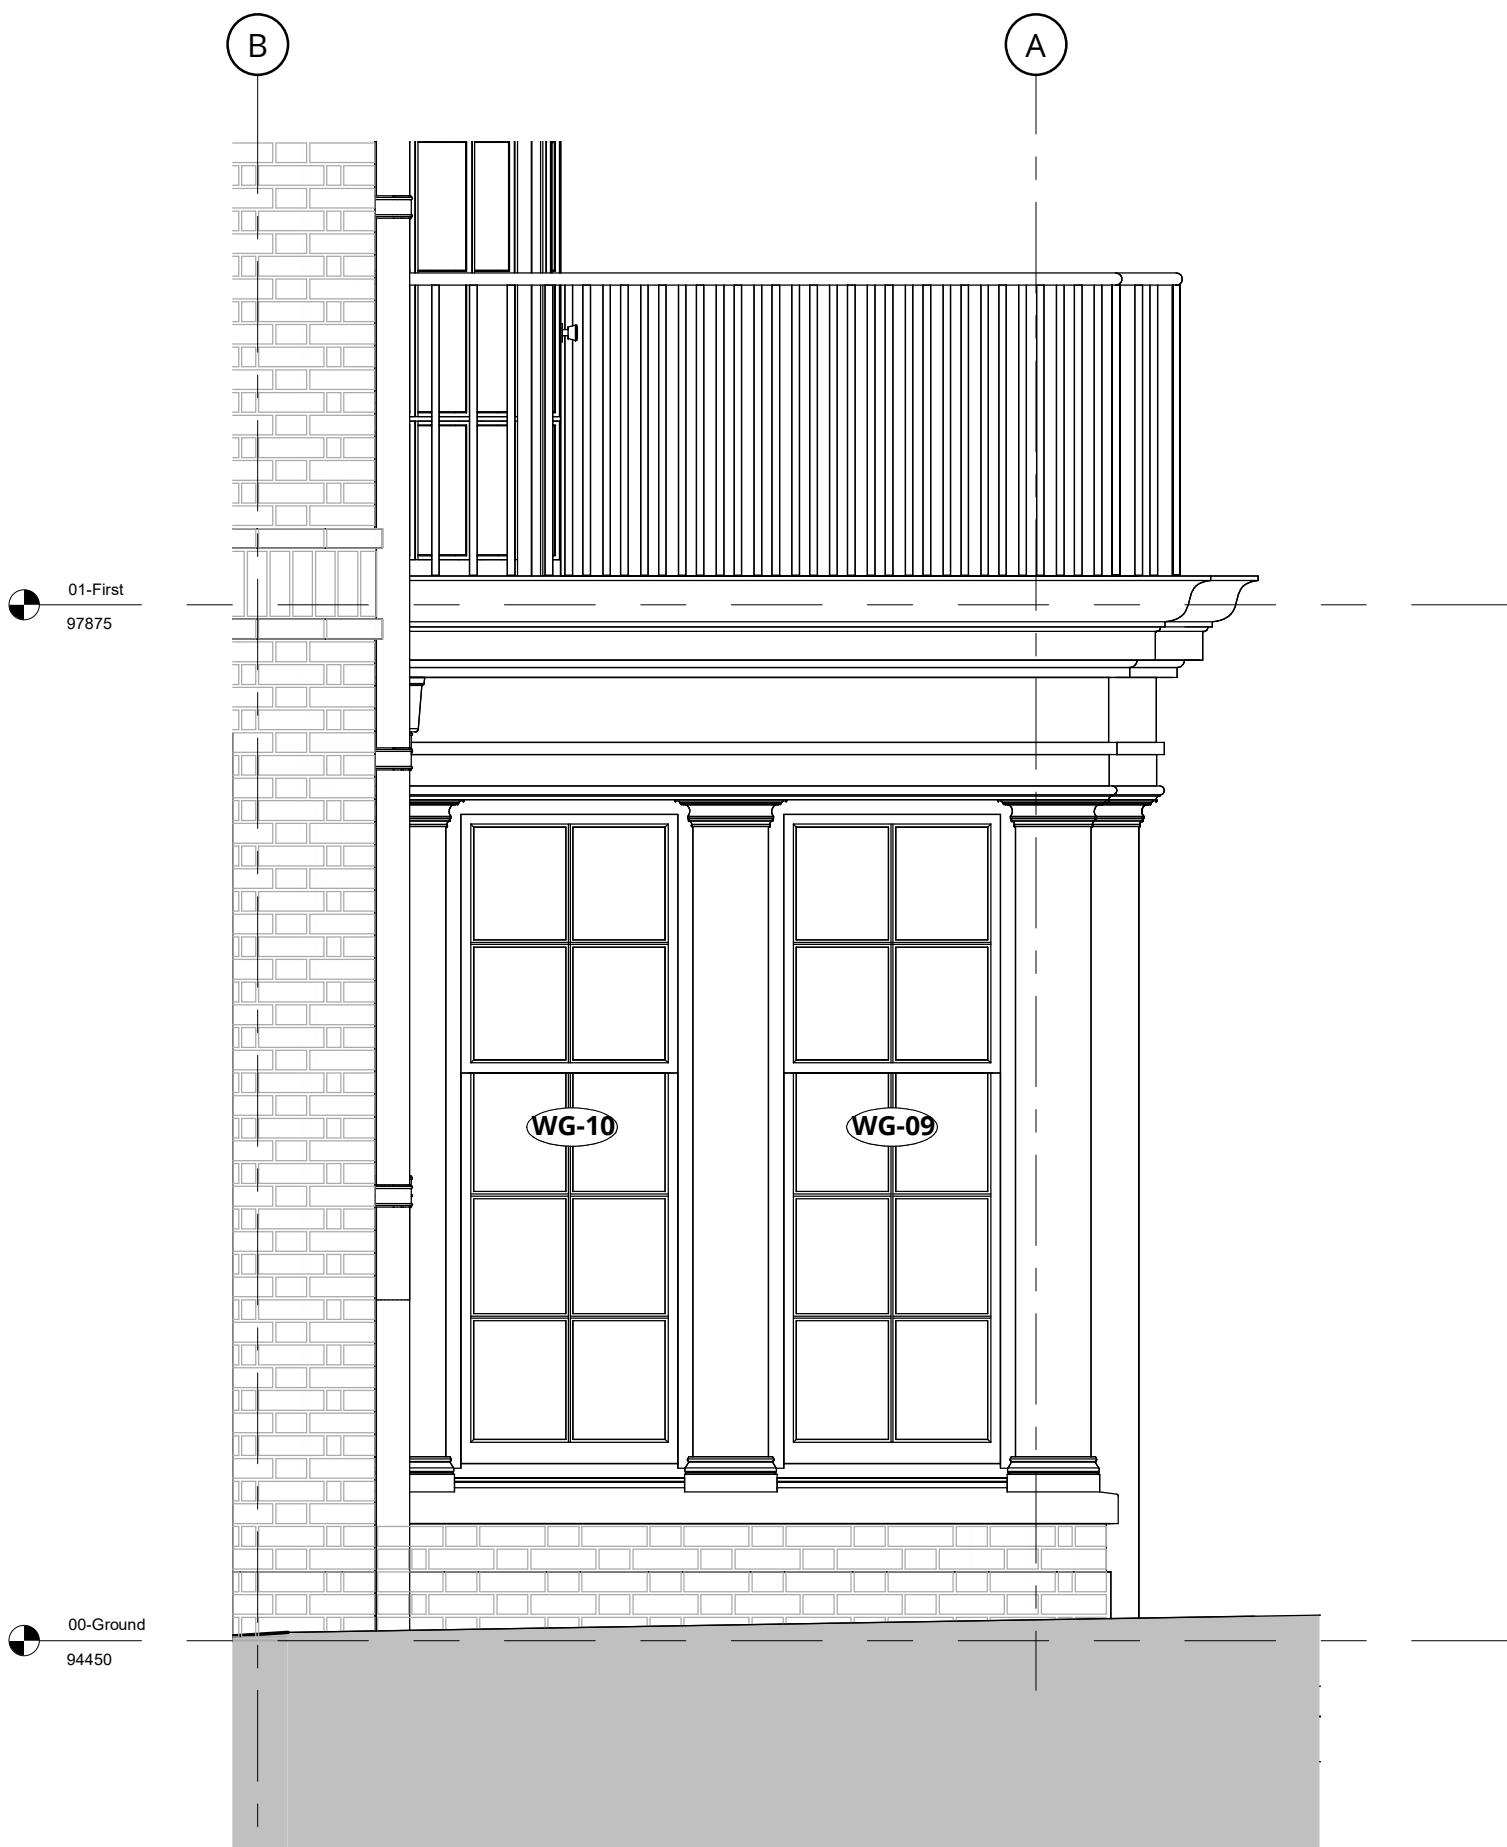

Orangery North West Elevation  
1 : 25



| 0   | Tender Issue | 22.09.23 |       |      |  |  |
|-----|--------------|----------|-------|------|--|--|
| Rev | Description  | Date     | Drawn | Clkd |  |  |



16 lambton place  
notting hill  
london w112sh  
t 02072293125  
f 02072293257  
e info@wolffarchitects.co.uk

status:

TENDER

project:  
7 Redington Gardens  
London NW3 7RU

drawing title:

Orangery Elevations

date:  
09/19/23

scale:  
1 : 25

dwg no:  
2252-TD-627

rev no:  
0