



NOTES  
THIS DRAWING IS FOR PLANNING USE ONLY,  
STRUCTURE AND BUILDING CONTROL  
APPROVAL IS REQUIRED BEFORE  
COMMENCEMENT OF ANY BUILDING  
WORKS.DO NOT REPRODUCE THIS  
DRAWING WITHOUT PERMISSION, THIS  
DRAWING IS SUBJECT TO COPYRIGHT .

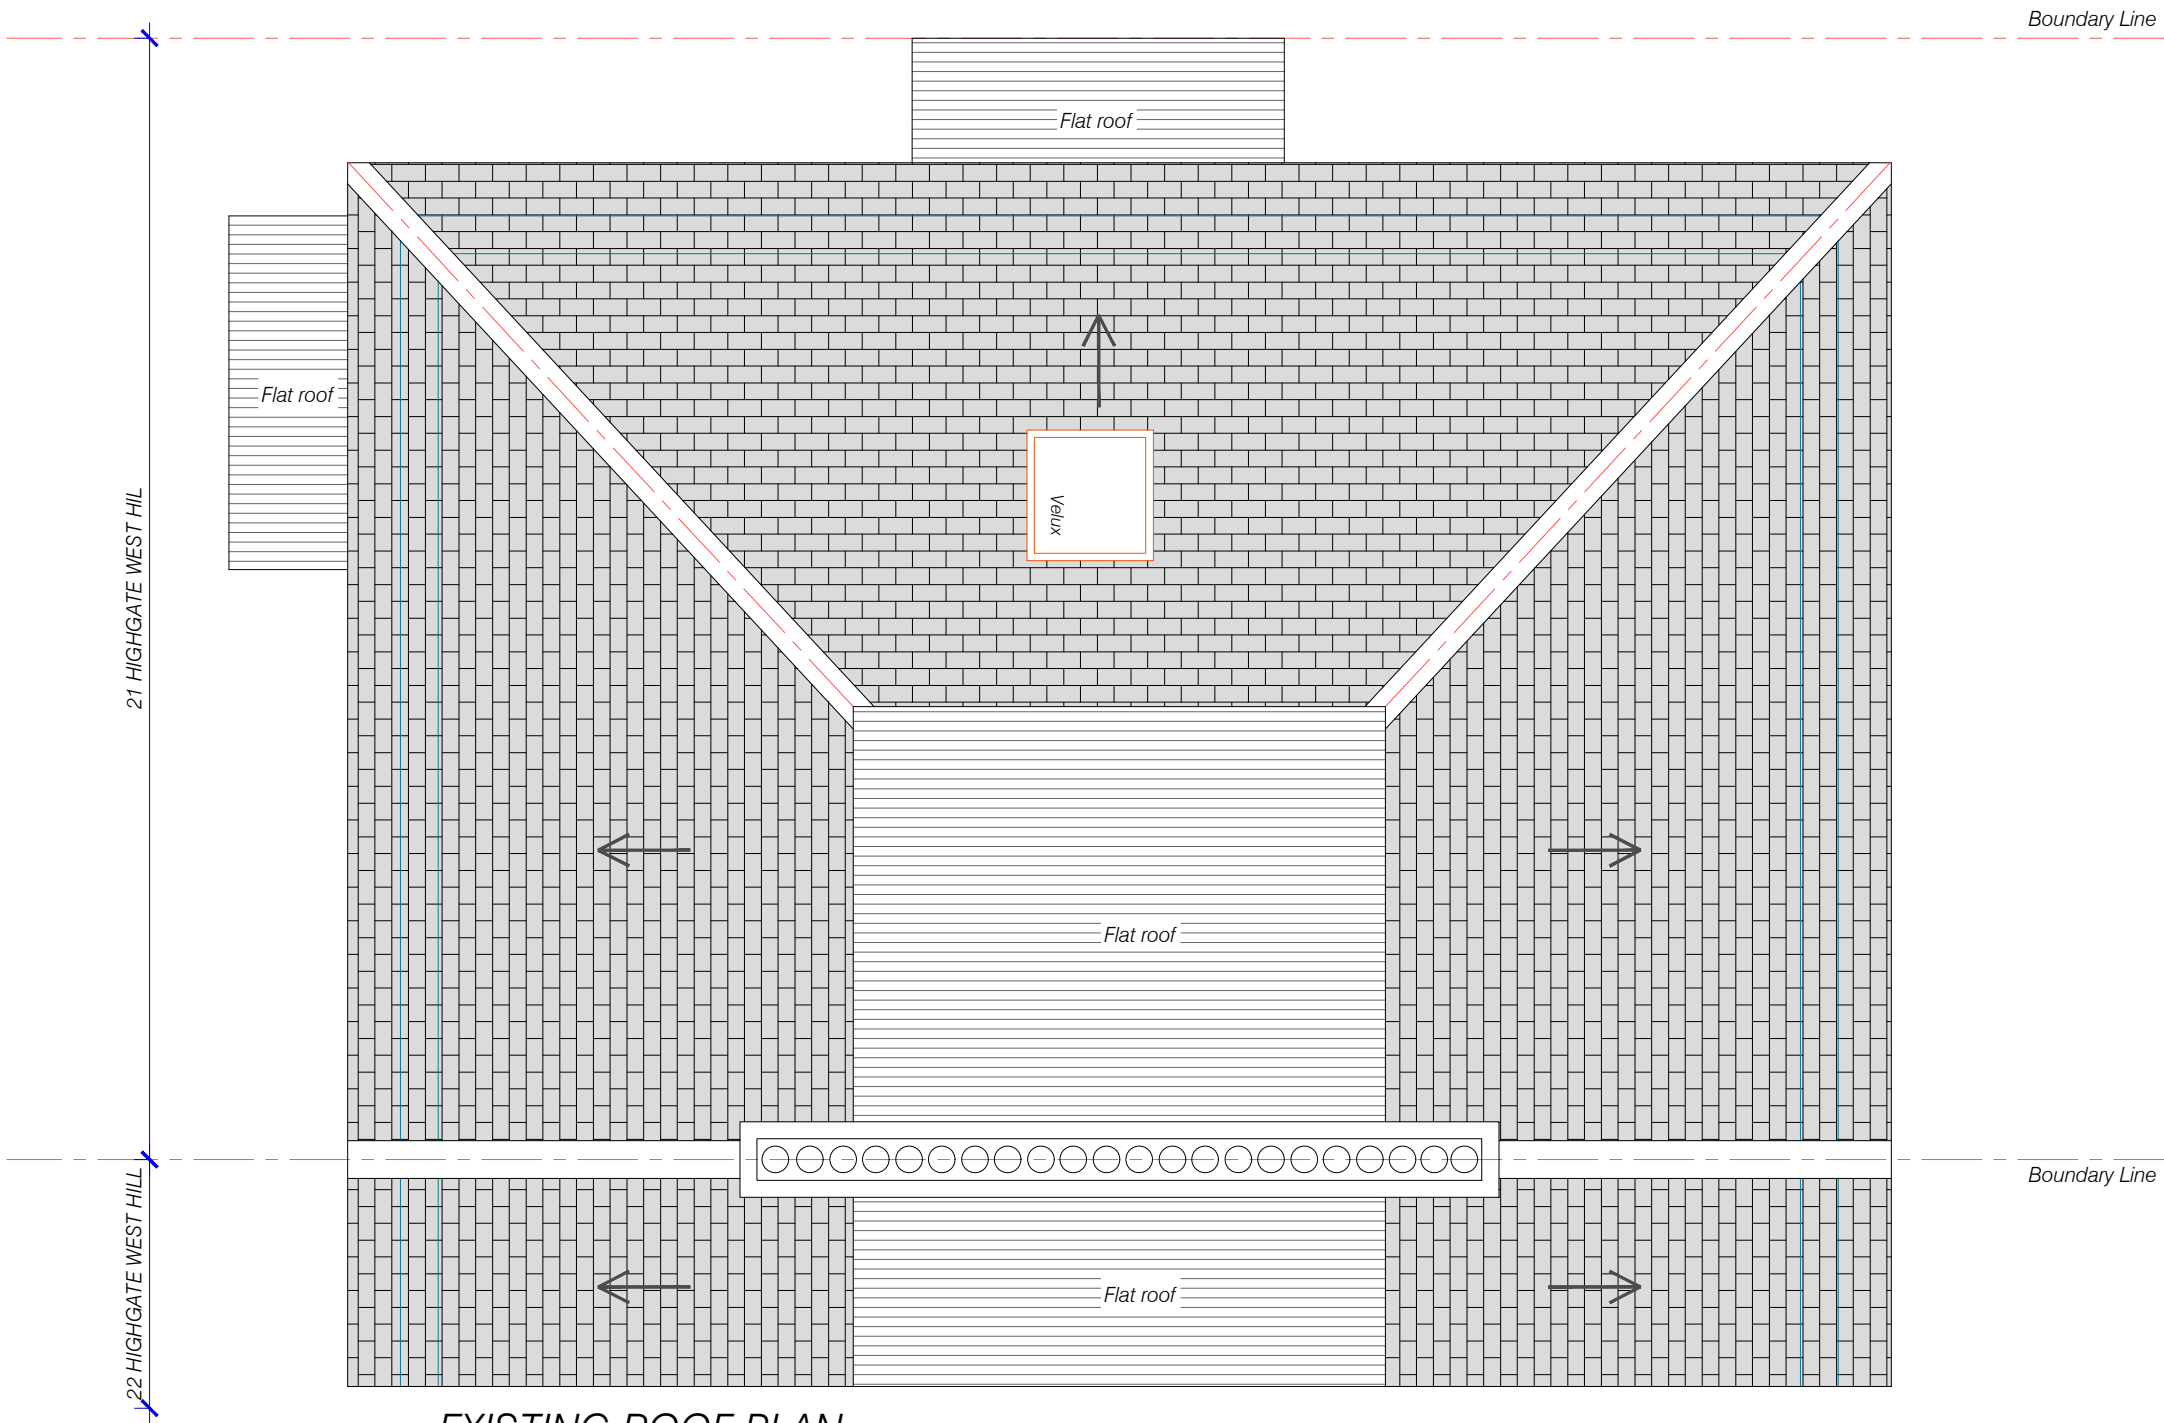

EXISTING ROOF PLAN

 

THE LOFT CONVERTER

The Loft Converter (City) Ltd  
33 East Barnet road New barnet EN4 8RN  
info@theloftconverter.com  
www.theloftconverter.com  
Mobile: 07525041120  
Tel:0208 361 7458

Client

21 HIGHGATE WEST HILL,  
LONDON, N6 6NP

Drawing Title

EXISTING ROOF PLAN

Scale	Date	Checked	Drawn By
1:50	26/10/2024	AZ	AZ

Drawing Number	Revision
D06	