


PROPOSED SHOPFRONT

SCALE 1:25  
0 250 500 750 1000 1500 2000mm

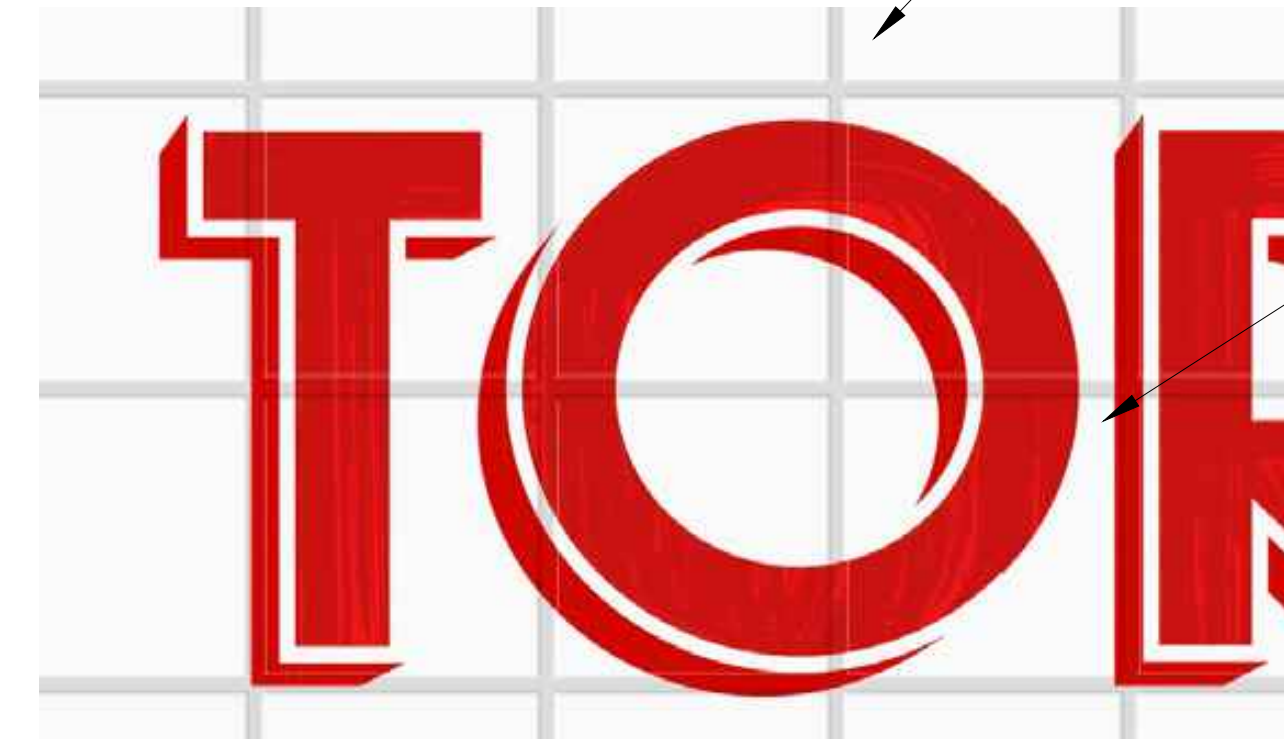


PROPOSED SHOPFRONT VISUAL

NEW LIGHT BOX FROSTED  
EFFECT PANEL WITH GRID  
PATTERN. INTERNAL  
ILLUMINATION WARM  
TEMPERATURE.

TO BE INTERNALLY  
ILLUMINATED. SUGGESTED  
ILLUMINATION 130cdm

SIGNWRITTEN STRAP LINE  
IN RED.

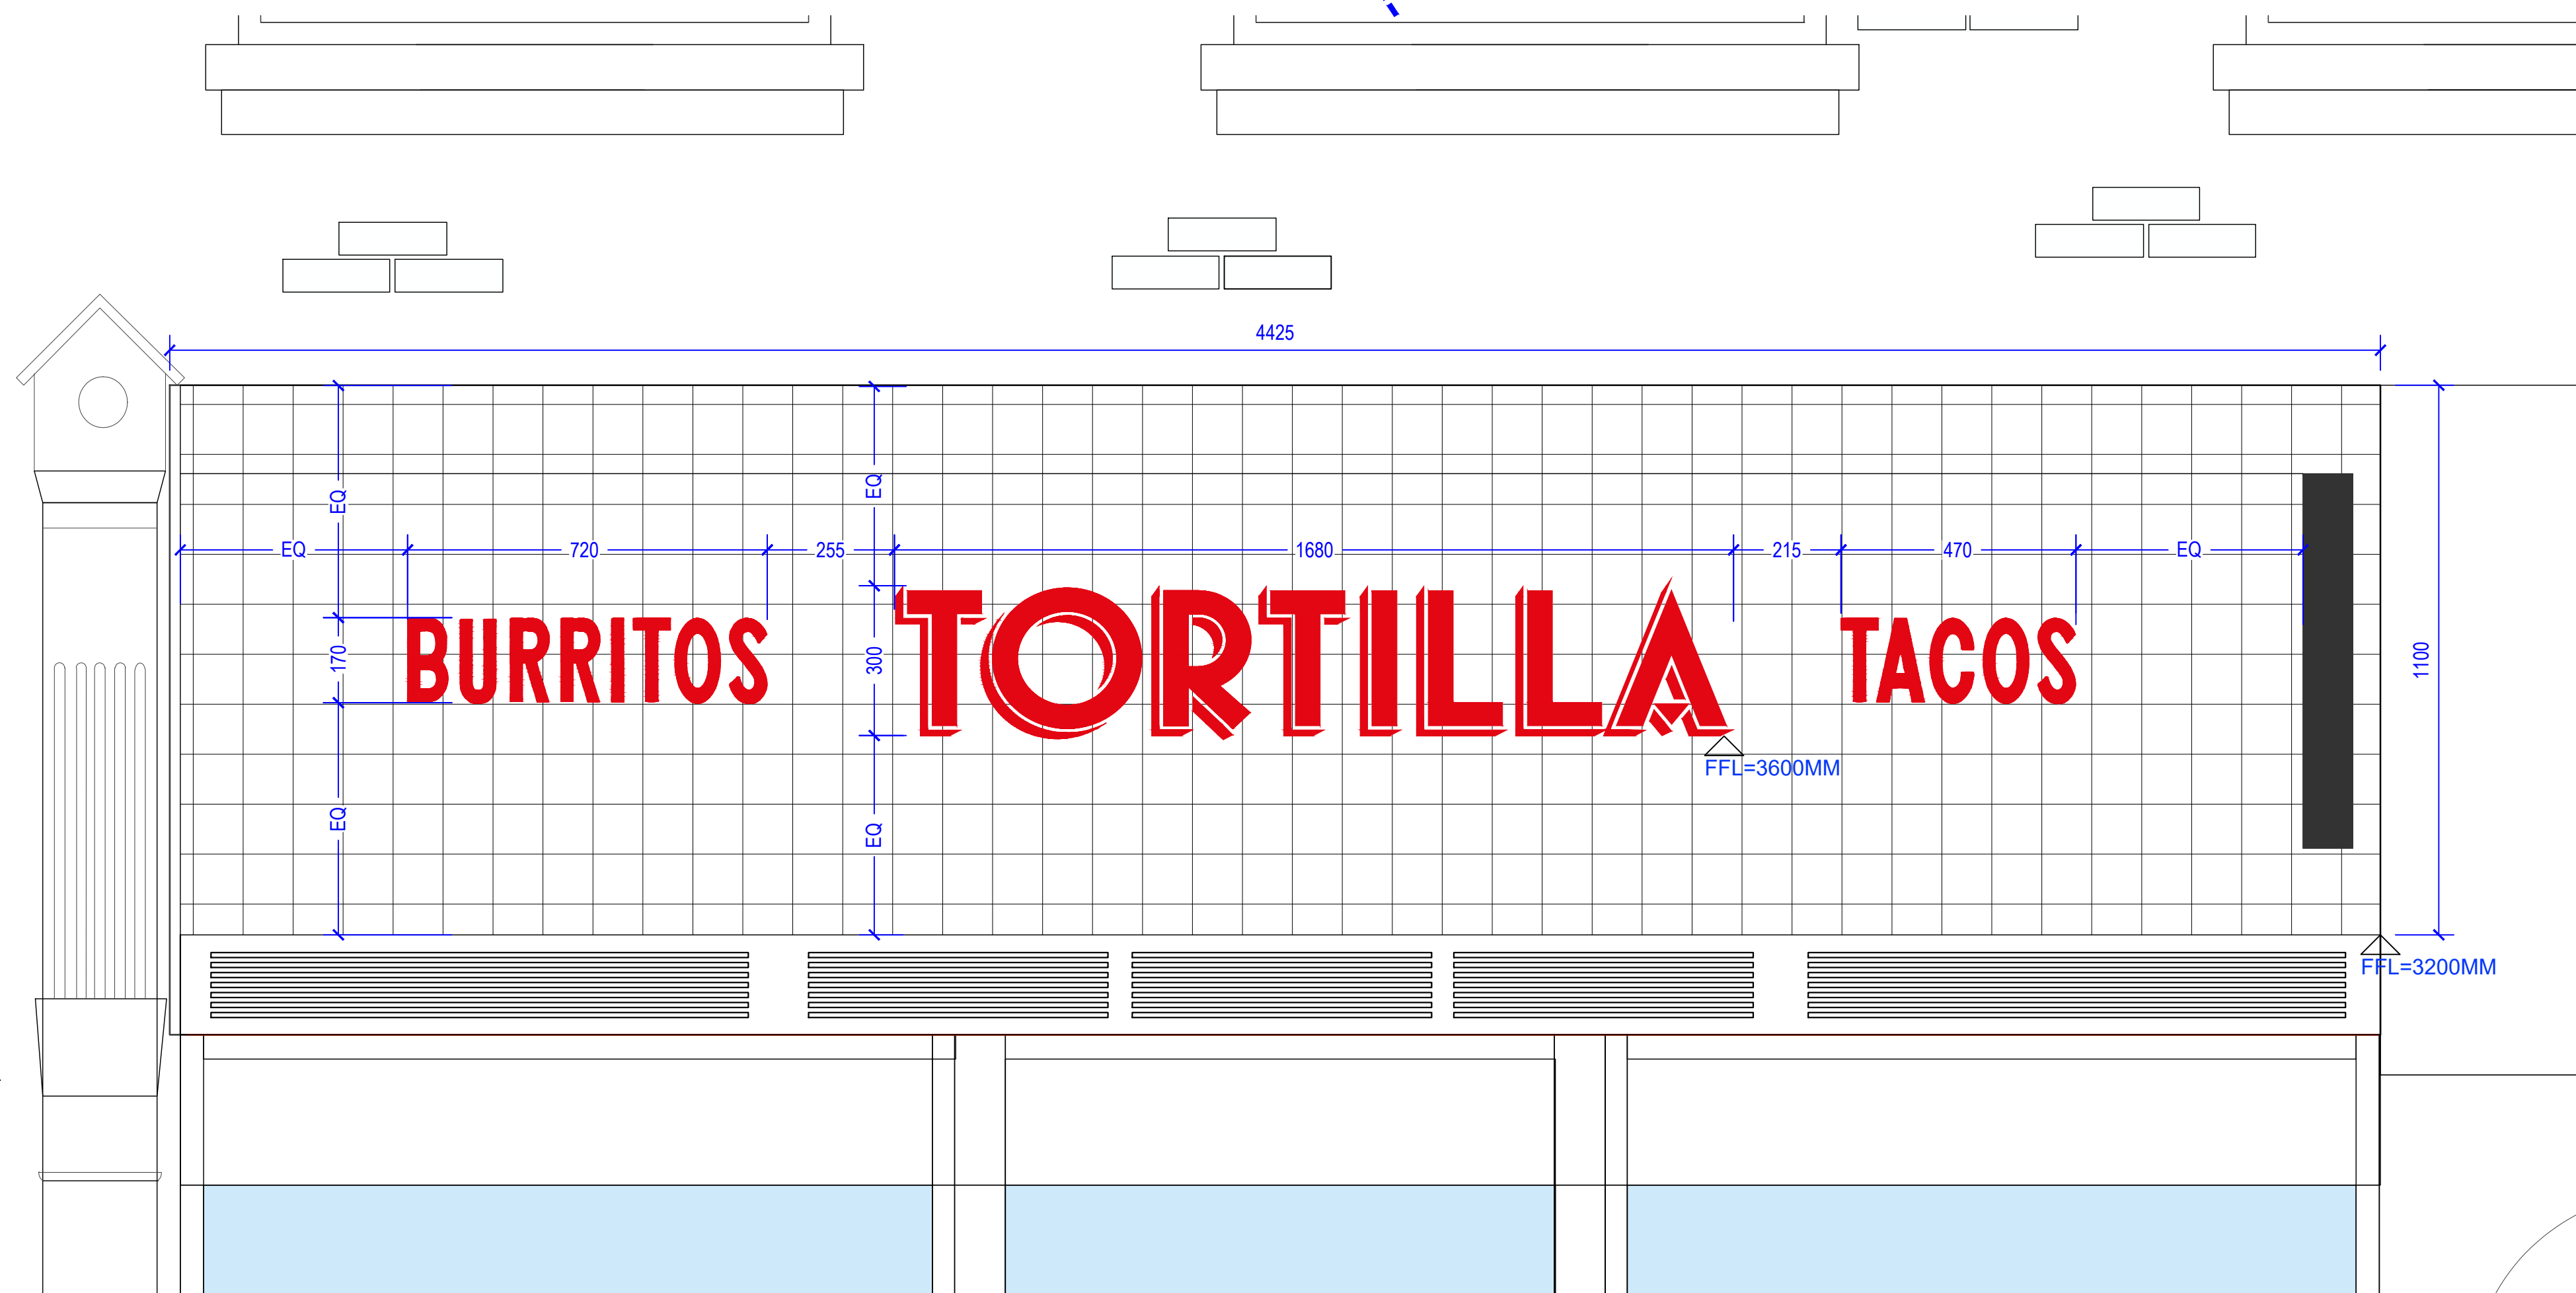

SIGN A - FRONT ELEVATION

SCALE 1:10  
0 100 200 300 500 800mm

## CAMDEN

### GENERAL NOTES

1. THIS DRAWING MUST NOT BE SCALED.
2. FOLLOWING COMMENCEMENT OF WORK ON SITE, ISSUED DRAWINGS AND DETAILS MAY BE SUBJECT TO CHANGE DUE TO SITE CONDITIONS OR CONTRACTOR DESIGN MODIFICATIONS.
3. ALL WORKS MUST BE CARRIED OUT TO THE SATISFACTION OF LOCAL AND STATUTORY AUTHORITIES, IN ACCORDANCE WITH CURRENT BUILDING REGULATIONS AND CODES OF PRACTICE.
4. ALL DIMENSIONS ARE TO BE VERIFIED WITH THE CONTRACTOR ON SITE PRIOR TO MANUFACTURE OR INSTALLATION.
5. QUADRANT DESIGN MUST BE INFORMED OF ANY AMENDMENTS TO THE DESIGN ON SITE.

### MORE INFO



SCAN THIS  
CODE TO  
ACCESS:  
QD WEBSITE

### NOTE:

BASED ON LIMITED INFORMATION AND  
SUBJECT TO CHANGE FOLLOWING SITE  
SURVEY. PLANS ARE FOR DRAFT FEASIBILITY  
PURPOSES ONLY

28.01.25 PLANNING ISSUE

MD

### WORK STAGE

PLANNING

### CLIENT

TORTILLA

### PROJECT

CAMDEN  
144 CAMDEN HIGHSTREET  
LONDON  
NW1 0NE

### SHEET TITLE

PROPOSED  
FASCIA SIGN

### SCALE

AS SHOWN AT A1

MD

### SHEET NO.

J002412\_A4\_01

### REVISION:

~



INTERIORS | ARCHITECTURE | BRANDING

QUADRANT DESIGN  
23 KINGS ROAD,  
READING,  
RG1 3AR  
73-74 BERWICK  
STREET,  
LONDON,  
W1F 8TE  
(+44) 0118 9591 581  
hello@quadrantdesign.co.uk  
www.quadrantdesign.co.uk