


PROPOSED SHOPFRONT

SCALE 1:25
0 250 500 750 1000 1500 2000mm

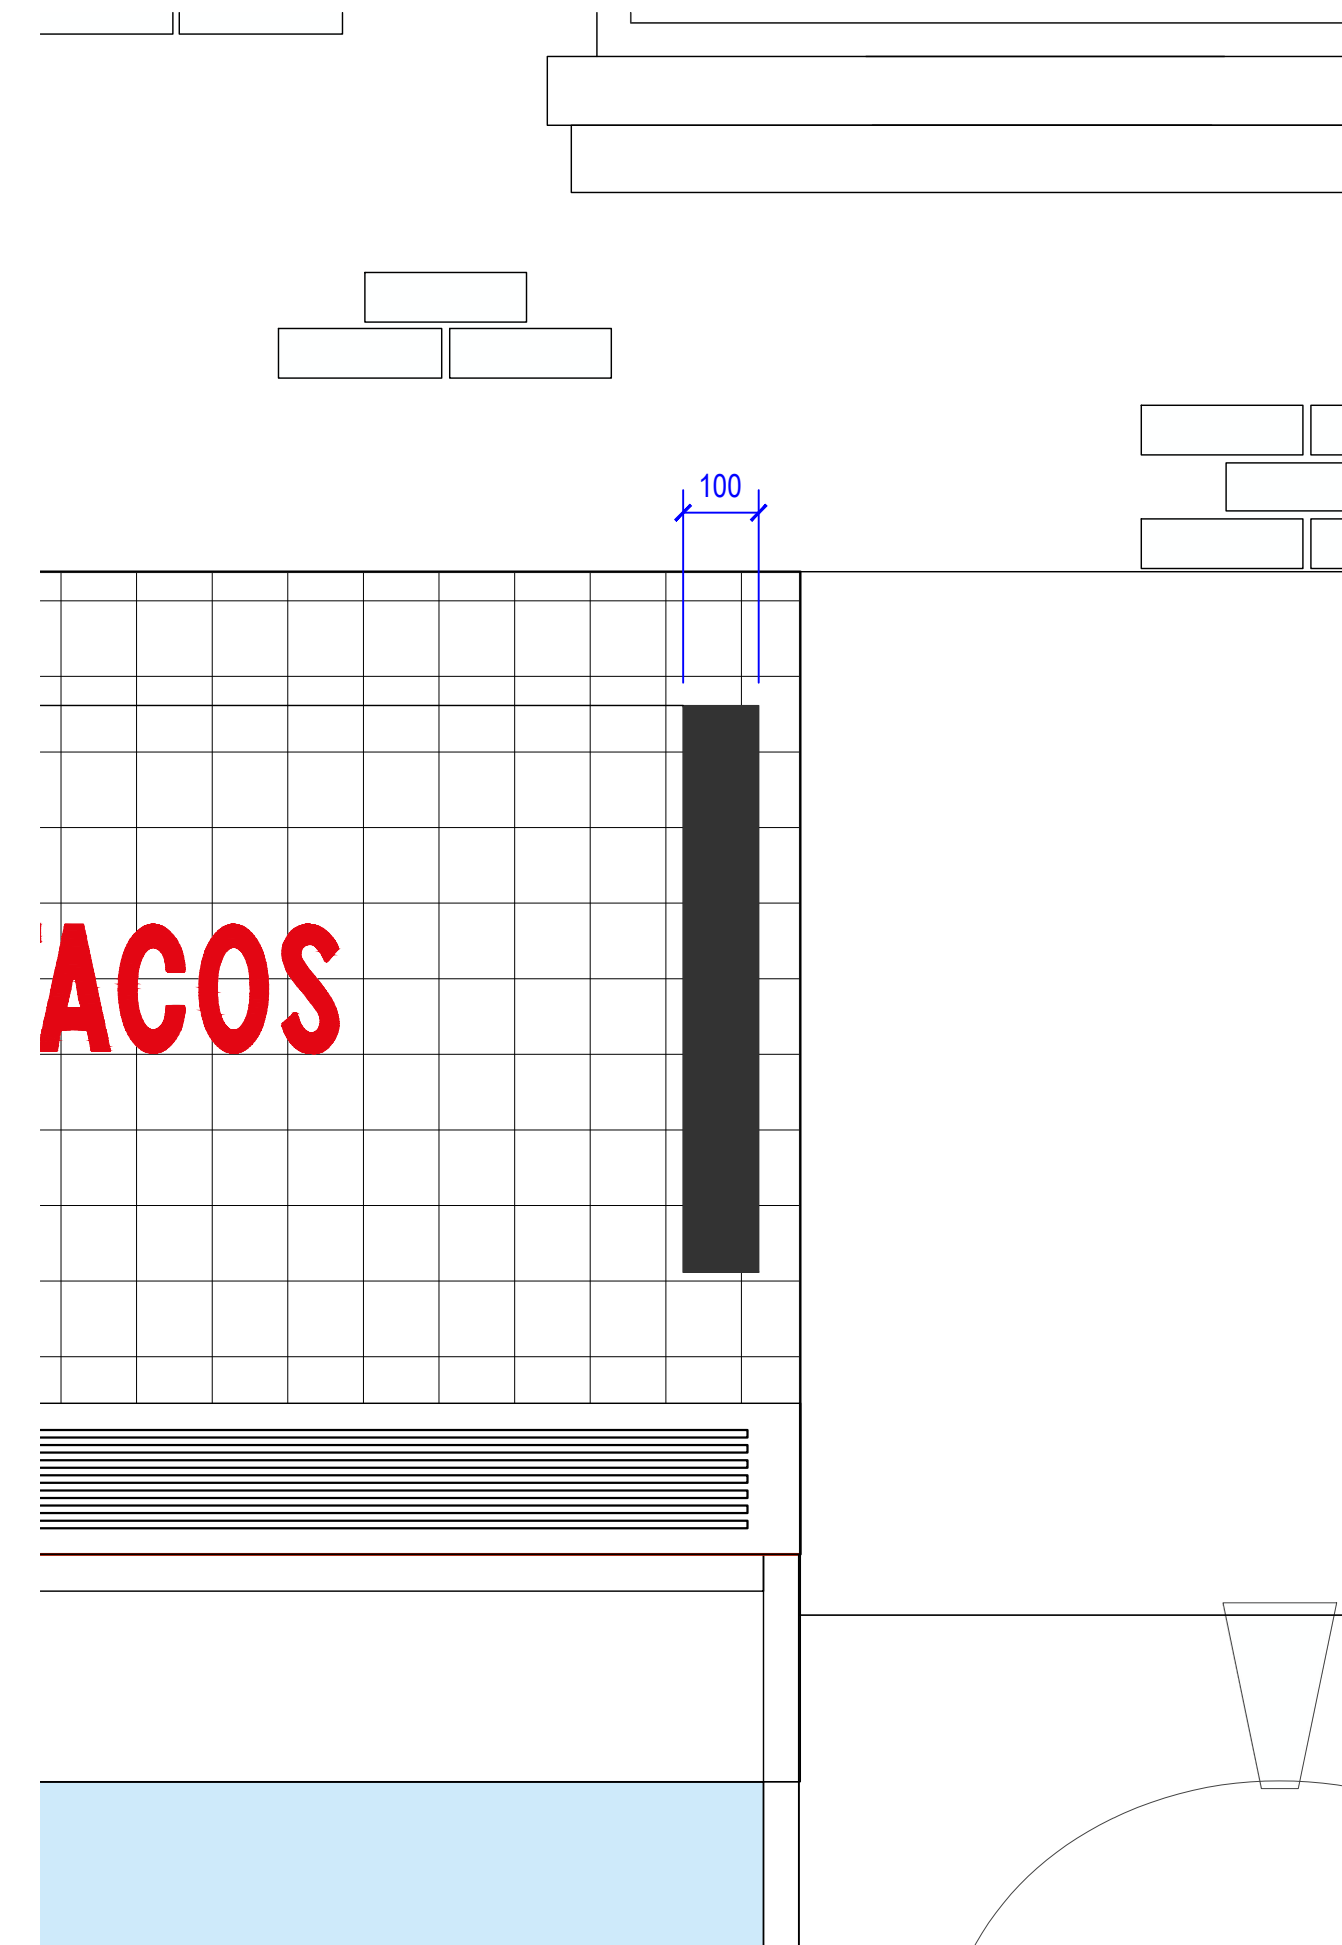

SIGN B - FRONT ELEVATION

SCALE 1:10
0 100 200 300 500 800mm




NEW PROJECTING SIGN.

RED LETTERING ON WHITE BACKING WITH TILE EFFECT PATTERN (DOUBLE SIDED).

TO BE INTERNALLY ILLUMINATED. SUGGESTED ILLUMINATION 200cdm

METAL OUTER FRAME PAINTED IN ANTHRACITE GREY/BLACK WITH APPROPRIATE EXTERIOR PAINT. THICKNESS 100MM

PROPOSED SHOPFRONT VISUAL

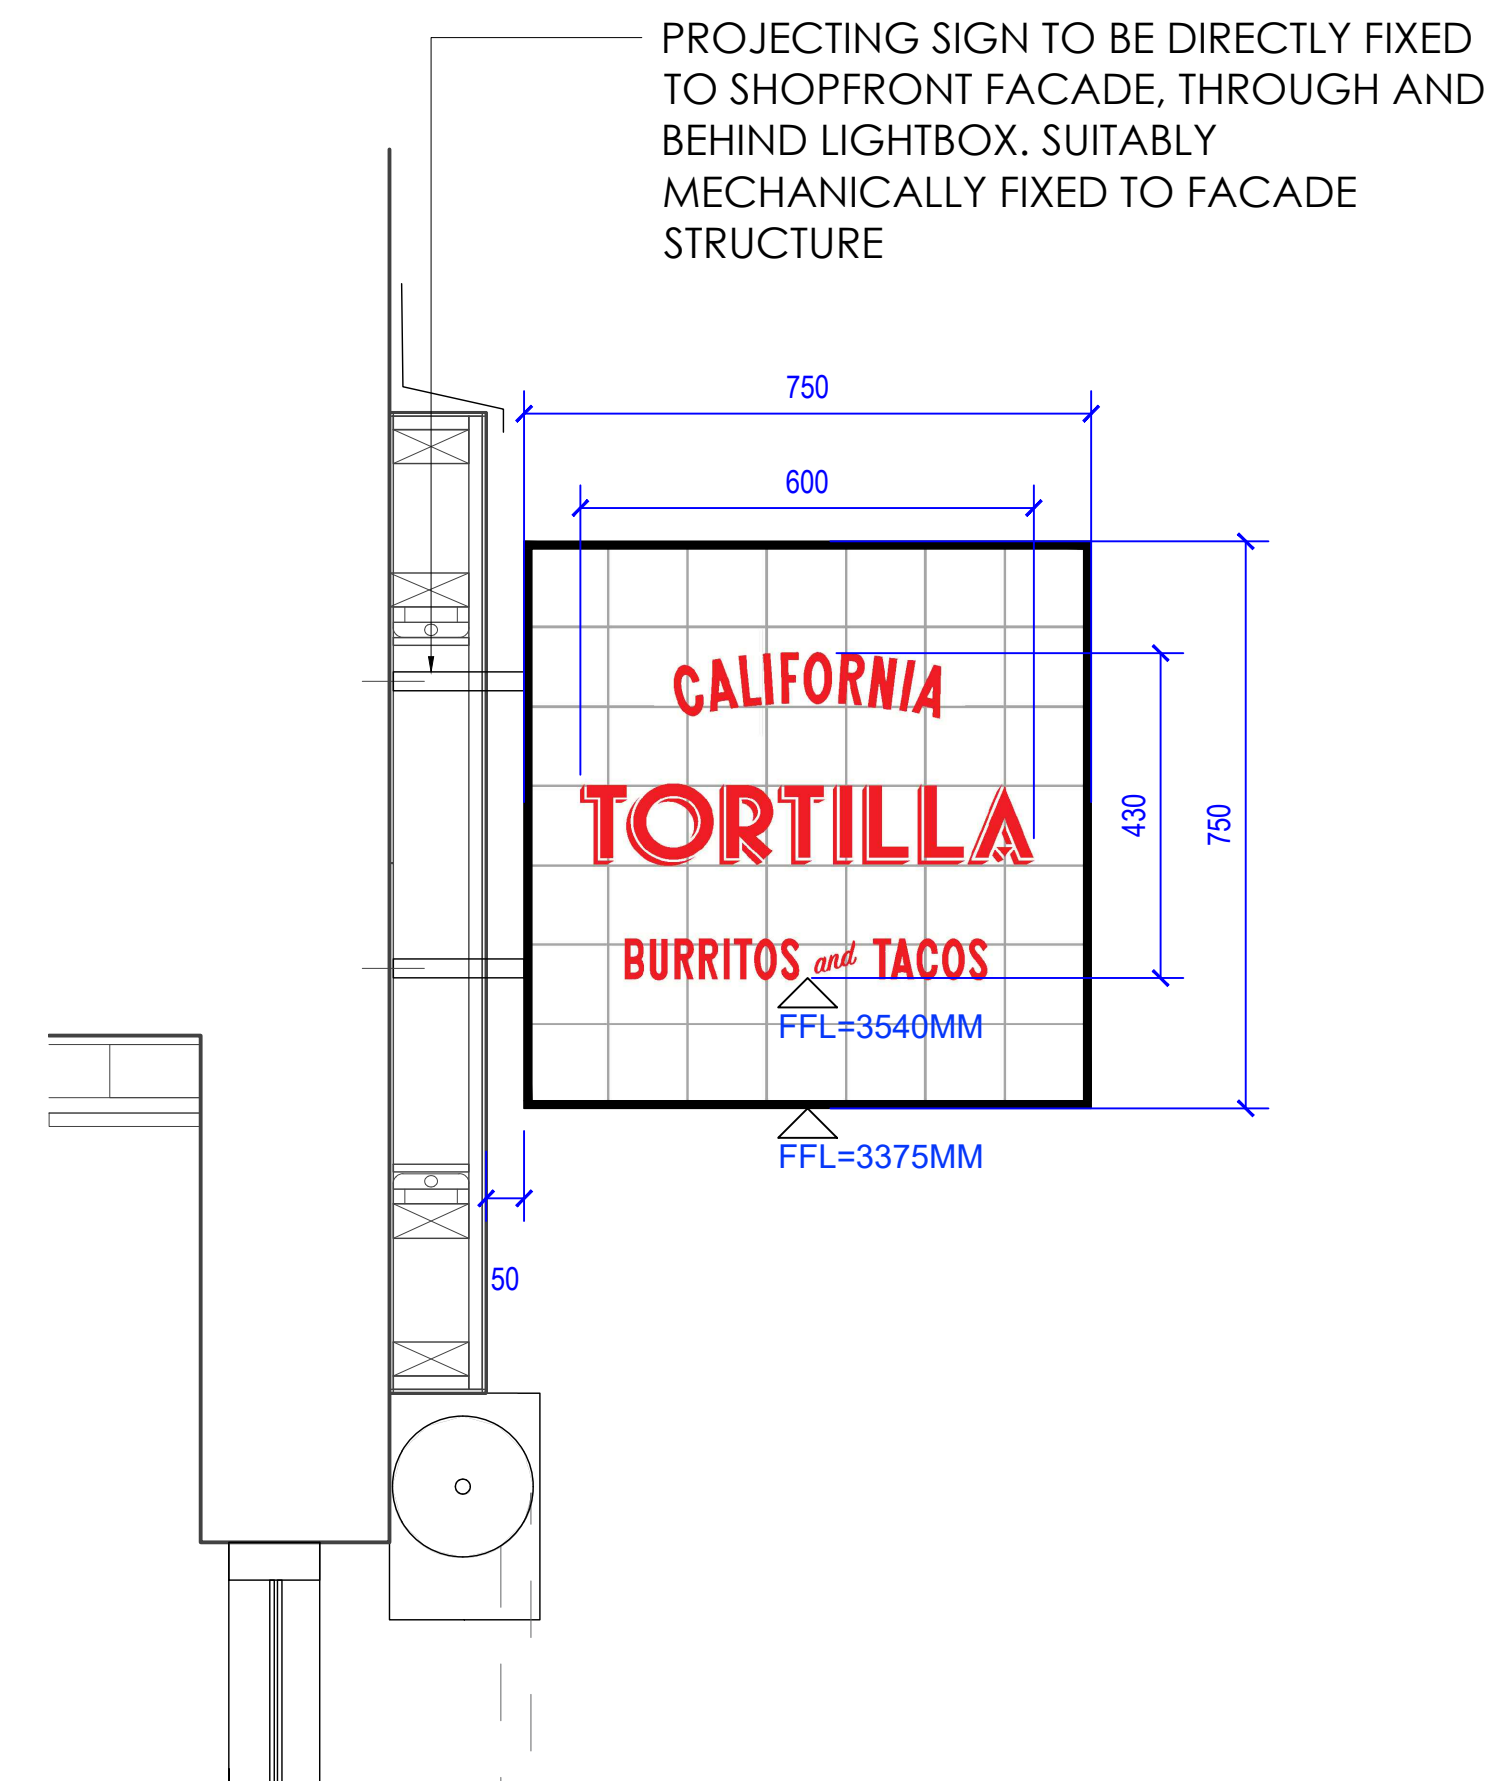

PROJECTING SIGN TO BE DIRECTLY FIXED TO SHOPFRONT FACADE, THROUGH AND BEHIND LIGHTBOX, SUITABLY MECHANICALLY FIXED TO FACADE STRUCTURE

SIGN B - PROJECTING ELEVATION

SCALE 1:10
0 100 200 300 500 800mm

CAMDEN

GENERAL NOTES

1. THIS DRAWING MUST NOT BE SCALED.
2. FOLLOWING COMMENCEMENT OF WORK ON SITE, ISSUED DRAWINGS AND DETAILS MAY BE SUBJECT TO CHANGE DUE TO SITE CONDITIONS OR CONTRACTOR DESIGN MODIFICATIONS.
3. ALL WORKS MUST BE CARRIED OUT TO THE SATISFACTION OF LOCAL AND STATUTORY AUTHORITIES, IN ACCORDANCE WITH CURRENT BUILDING REGULATIONS AND CODES OF PRACTICE.
4. ALL DIMENSIONS ARE TO BE VERIFIED WITH THE CONTRACTOR ON SITE PRIOR TO MANUFACTURE OR INSTALLATION.
5. QUADRANT DESIGN MUST BE INFORMED OF ANY AMENDMENTS TO THE DESIGN ON SITE.



SCAN THIS CODE TO ACCESS:
QD WEBSITE

NOTE:

BASED ON LIMITED INFORMATION AND SUBJECT TO CHANGE FOLLOWING SITE SURVEY. PLANS ARE FOR DRAFT FEASIBILITY PURPOSES ONLY

28.01.25 PLANNING ISSUE MD

WORK STAGE
PLANNING

CLIENT
TORTILLA

PROJECT
CAMDEN
144 CAMDEN HIGHSTREET
LONDON
NW1 0NE

SHEET TITLE
PROPOSED PROJECTING SIGN

SCALE
AS SHOWN AT A1 MD

SHEET NO.
J002412_A4_02 ~

QUADRANT DESIGN
23 KINGS ROAD,
READING,
RG1 3AR
73-74 BERWICK
STREET,
LONDON,
W1F 8TE
(+44) 0118 9591 581
hello@quadrantdesign.co.uk
www.quadrantdesign.co.uk
INTERIORS | ARCHITECTURE | BRANDING