



1. EXISTING ROOF PLAN 1:100

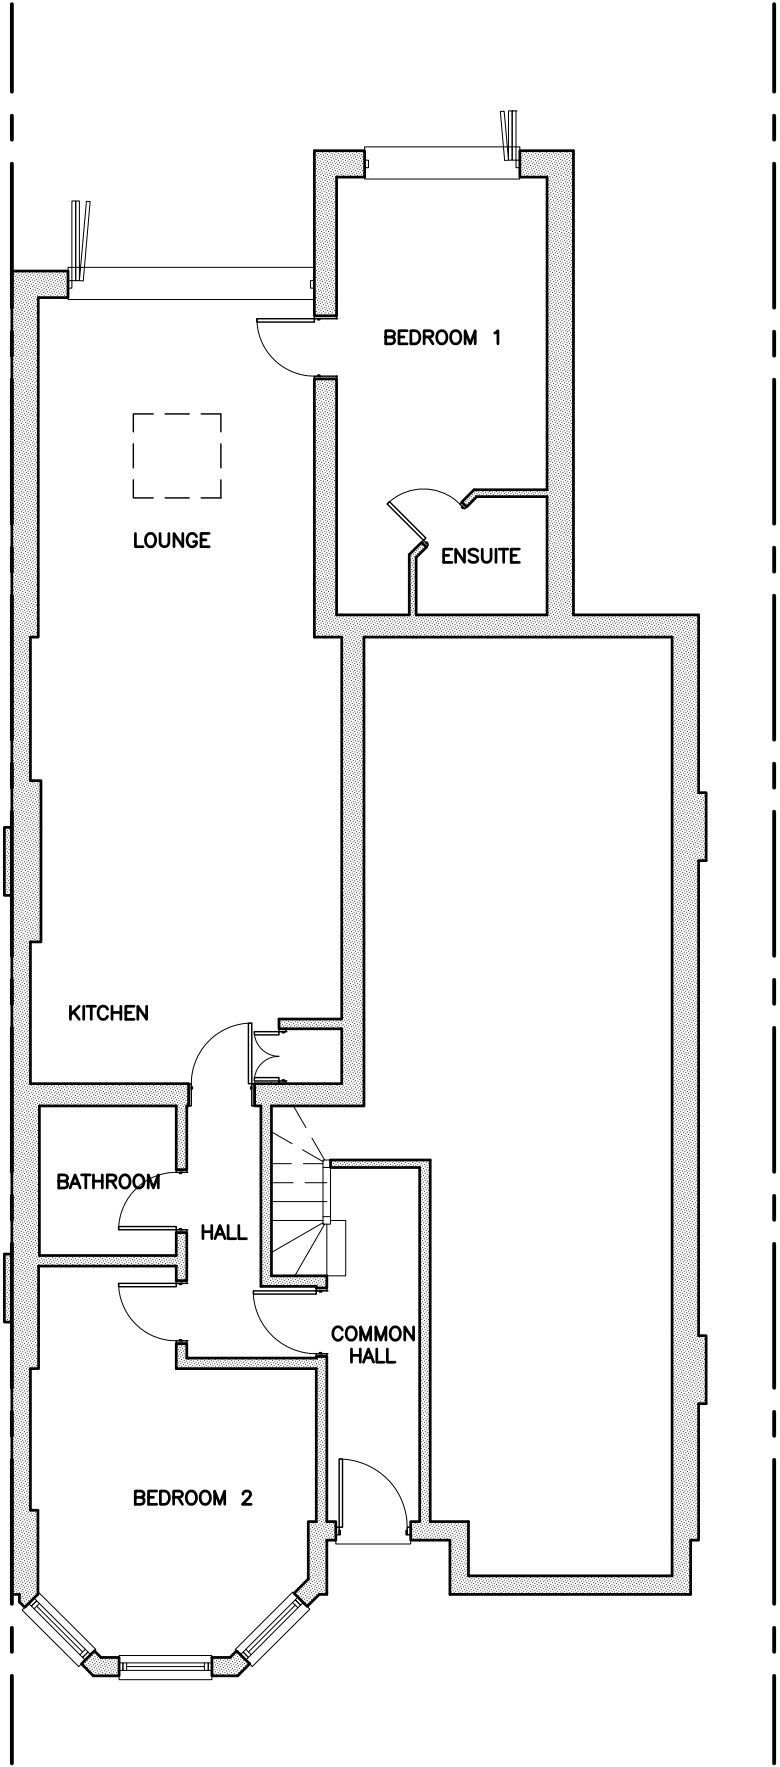

2. EXISTING GROUND FLOOR PLAN 1:100

 

Client: Sarathy Korwar & Rohini Kharkar			
Project: Flat 1, 163 Fordwych Road, London NW2 3NG			
Drawing Title: Roof and ground floor plan as existing			
Scale @ A3: 1:100	Date: Jan. 25	Drawing No: 413/PL02	Revision: *
Plarchitects limited, 199 Walton Road, West Molesey, Surrey KT8 2HZ Phone: 07943 836 440 - e-mail: info@plarchitects.co.uk ©			