




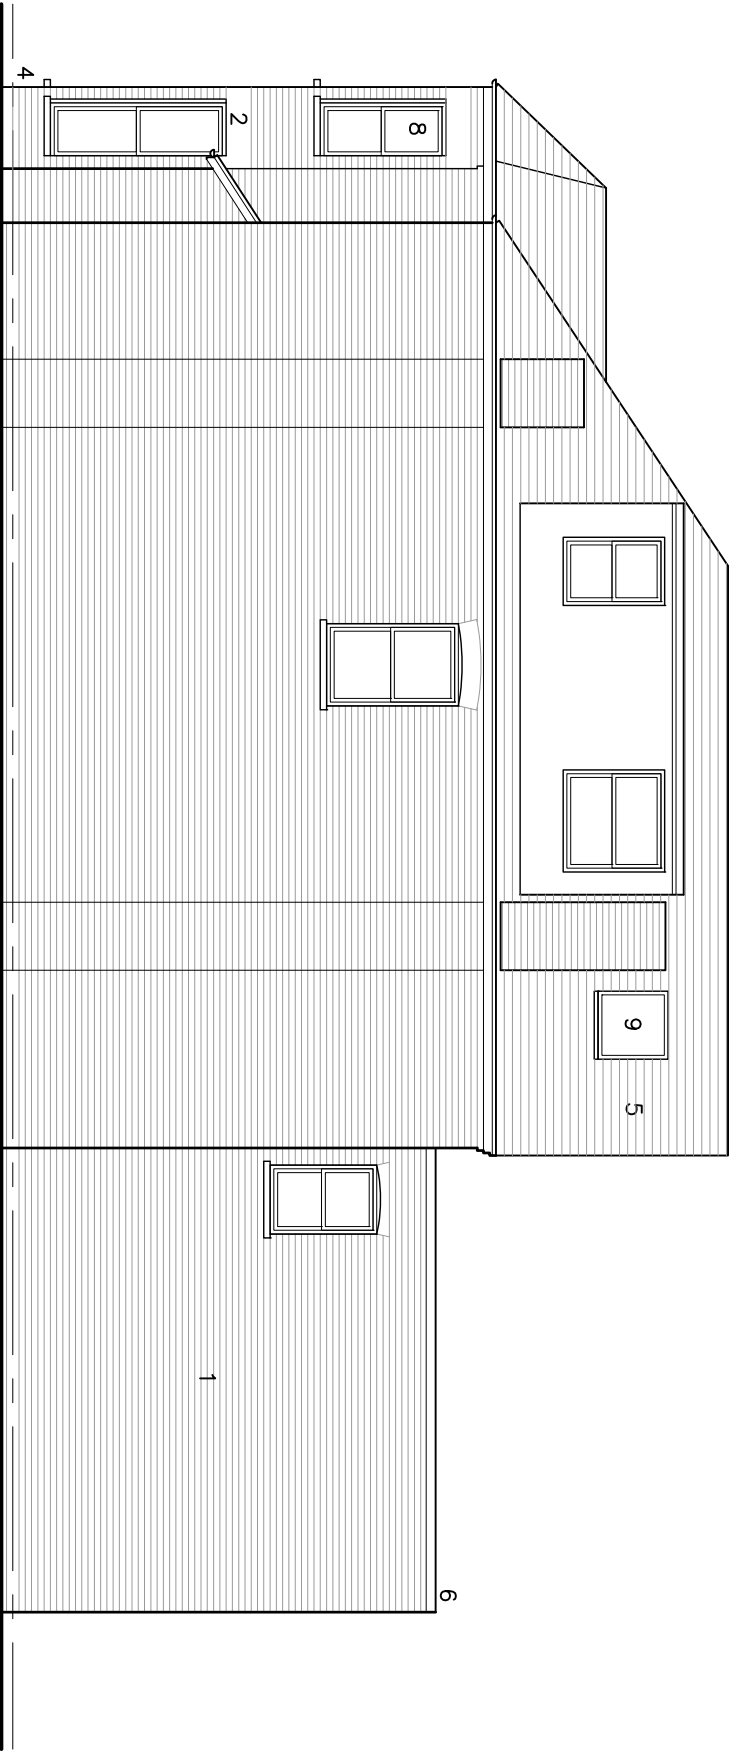

1. EXISTING SIDE ELEVATION (SOUTH) 1:100

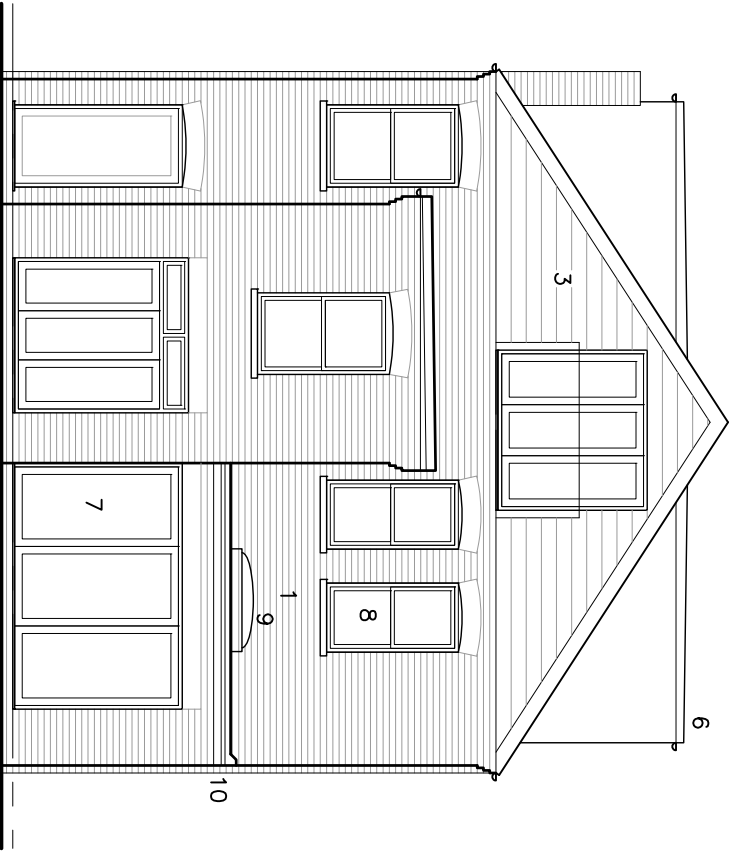


2. EXISTING REAR ELEVATION (EAST) 1:100

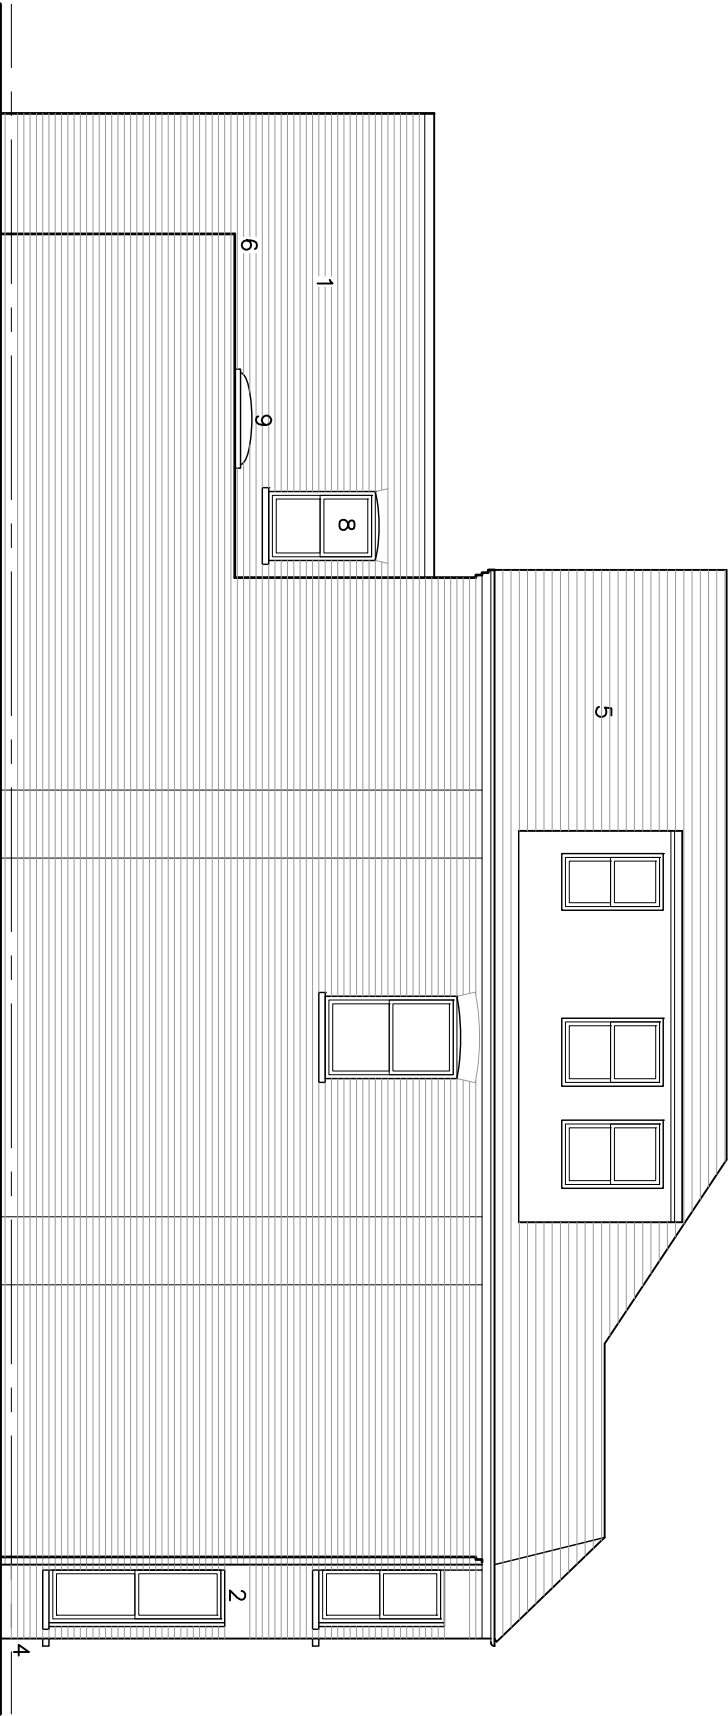

3. EXISTING SIDE ELEVATION (NORTH) 1:100

- KEY:
- 1. Red facing brick
 - 2. White render
 - 3. Hanging slates
 - 4. Grey plinth
 - 5. Roof slates
 - 6. Grey roof membrane
 - 7. Grey glazed doors
 - 8. White windows
 - 9. Rooflight
 - 10. Black gutter and fascia board

 

Client:	Sarathy Korwar & Rohini Kharkar
Project:	Flat 1, 163 Fordwych Road, London NW2 3NG
Drawing Title:	Elevations as existing
Scale @ A3:	1:100
Date:	Jan. 25
Drawing No:	413/PL03
Revision:	*
Plarchitects limited, 199 Walton Road, West Molesey, Surrey KT8 2HZ	
Phone: 07943 836 440 - e-mail: info@plarchitects.co.uk ©	