



1. PROPOSED ROOF PLAN 1:100

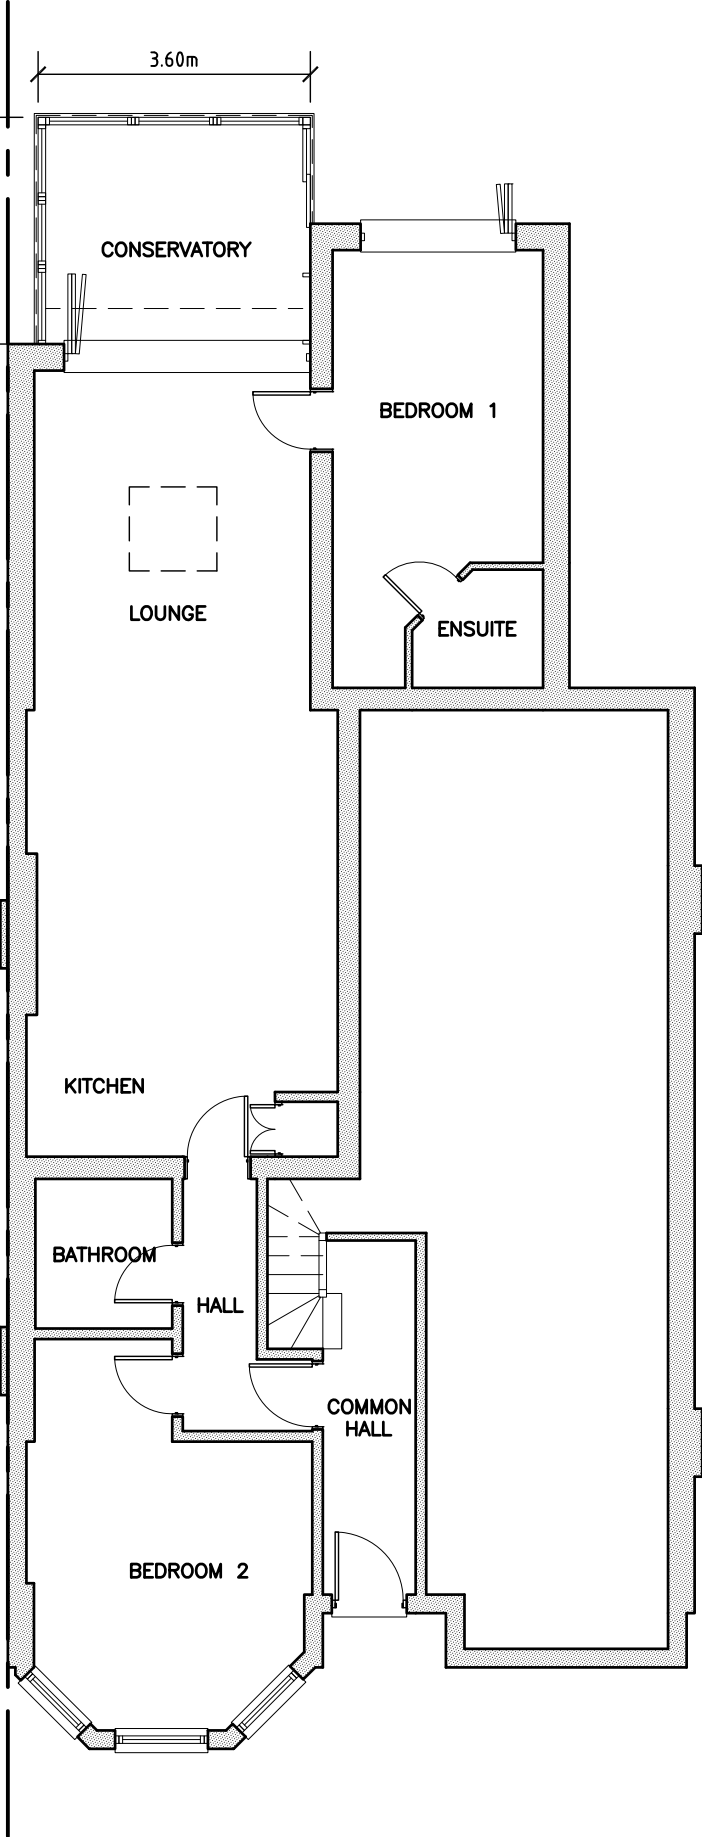

2. PROPOSED GROUND FLOOR PLAN 1:100

 

Client: Sarathy Korwar & Rohini Kharkar		
Project: Flat 1, 163 Fordwych Road, London NW2 3NG		
Drawing Title: Roof and ground floor plan as proposed		
Scale @ A3: 1:100	Date: Jan. 25	Drawing No: 413/PL04
Plarchitects limited, 199 Walton Road, West Molesey, Surrey KT8 2HZ		Revision: *
Phone: 07943 836 440 - e-mail: info@plarchitects.co.uk ©		