




1. PROPOSED SIDE ELEVATION (SOUTH) 1:100

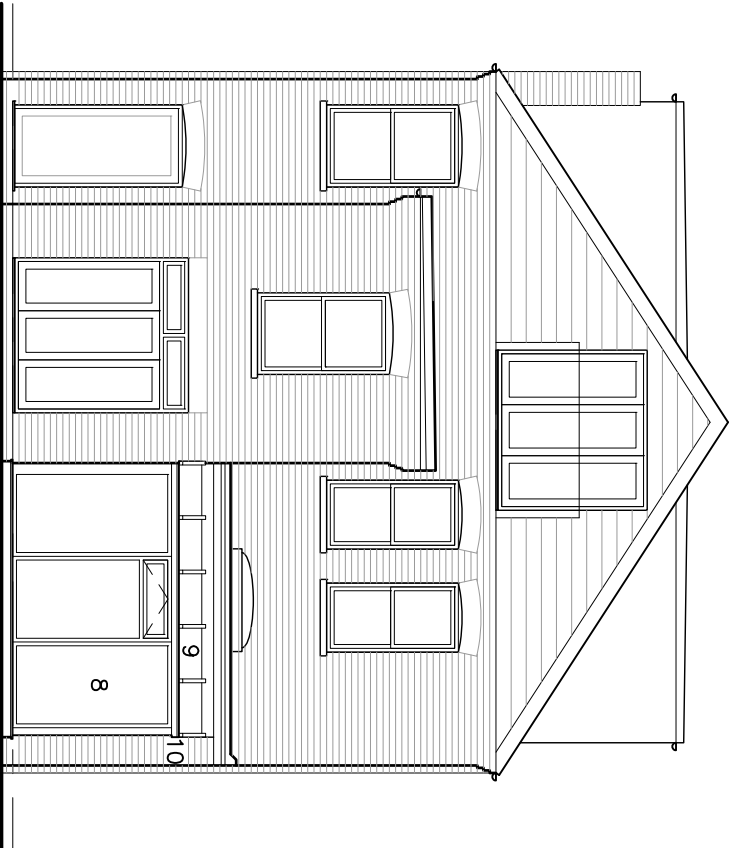

2. PROPOSED REAR ELEVATION (EAST)
1:100

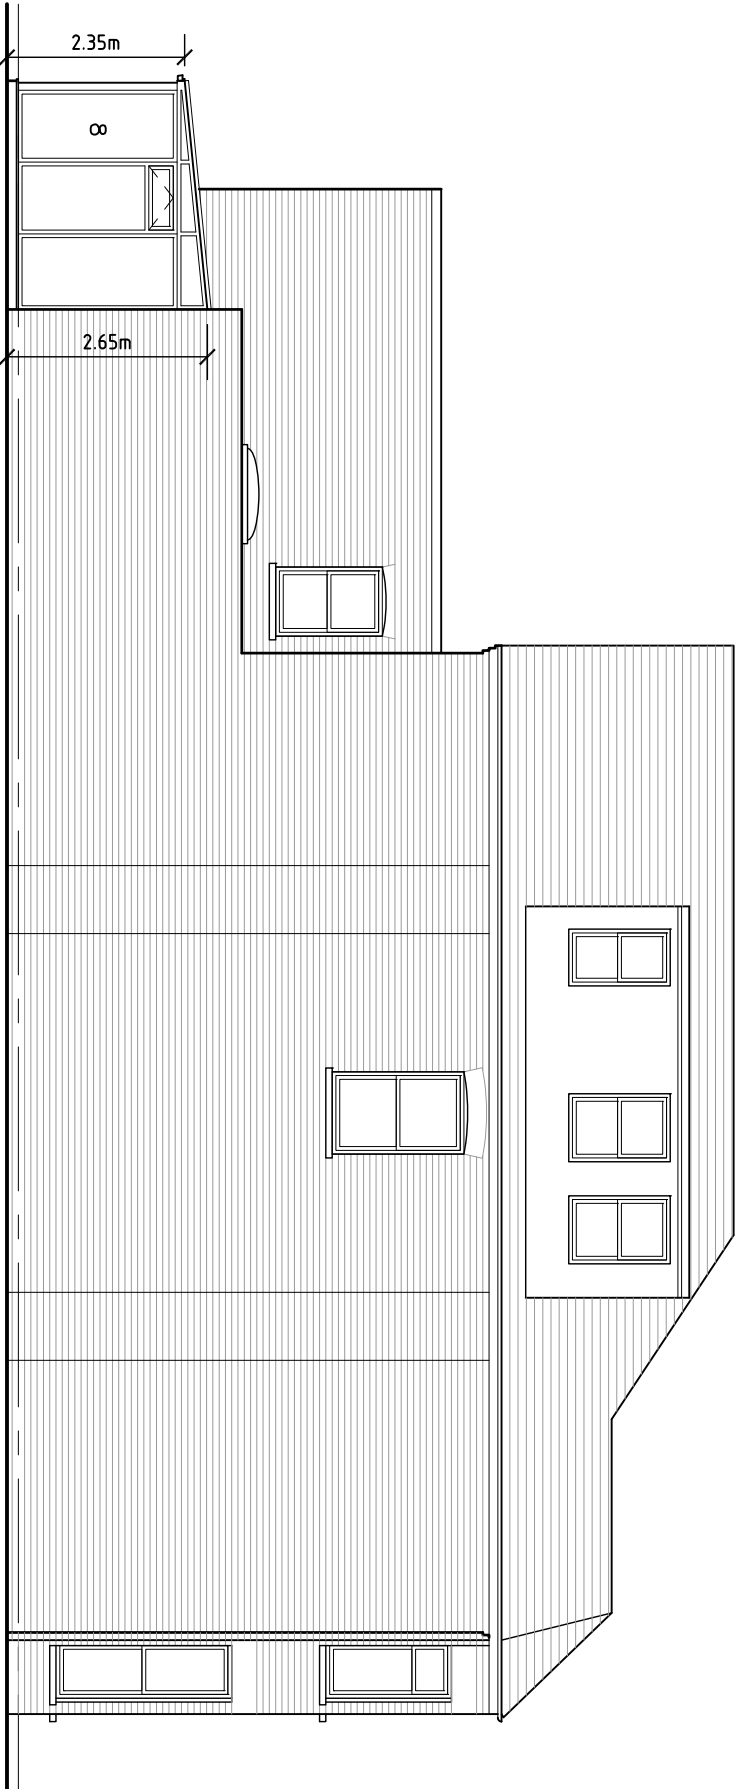

3. PROPOSED SIDE ELEVATION (NORTH) 1:100

 

- KEY:
- 1. -
 - 2. -
 - 3. -
 - 4. -
 - 5. -
 - 6. -
 - 7. Anthracite grey glazed doors
 - 8. Anthracite grey windows
 - 9. Solar active blue roof glass
 - 10. Anthracite grey gutter and fascia board

Client: Sarathy Korwar & Rohini Kharkar			
Project: Flat 1, 163 Fordwych Road, London NW2 3NG			
Drawing Title: Elevations as proposed			
Scale @ A3: 1:100	Date: Jan. 25	Drawing No: 413/PL05	Revision: *
Plarchitects limited, 199 Walton Road, West Molesey, Surrey KT8 2HZ Phone: 07943 836 440 - e-mail: info@plarchitects.co.uk ©			