


West Elevation

East Elevation

Section B-B

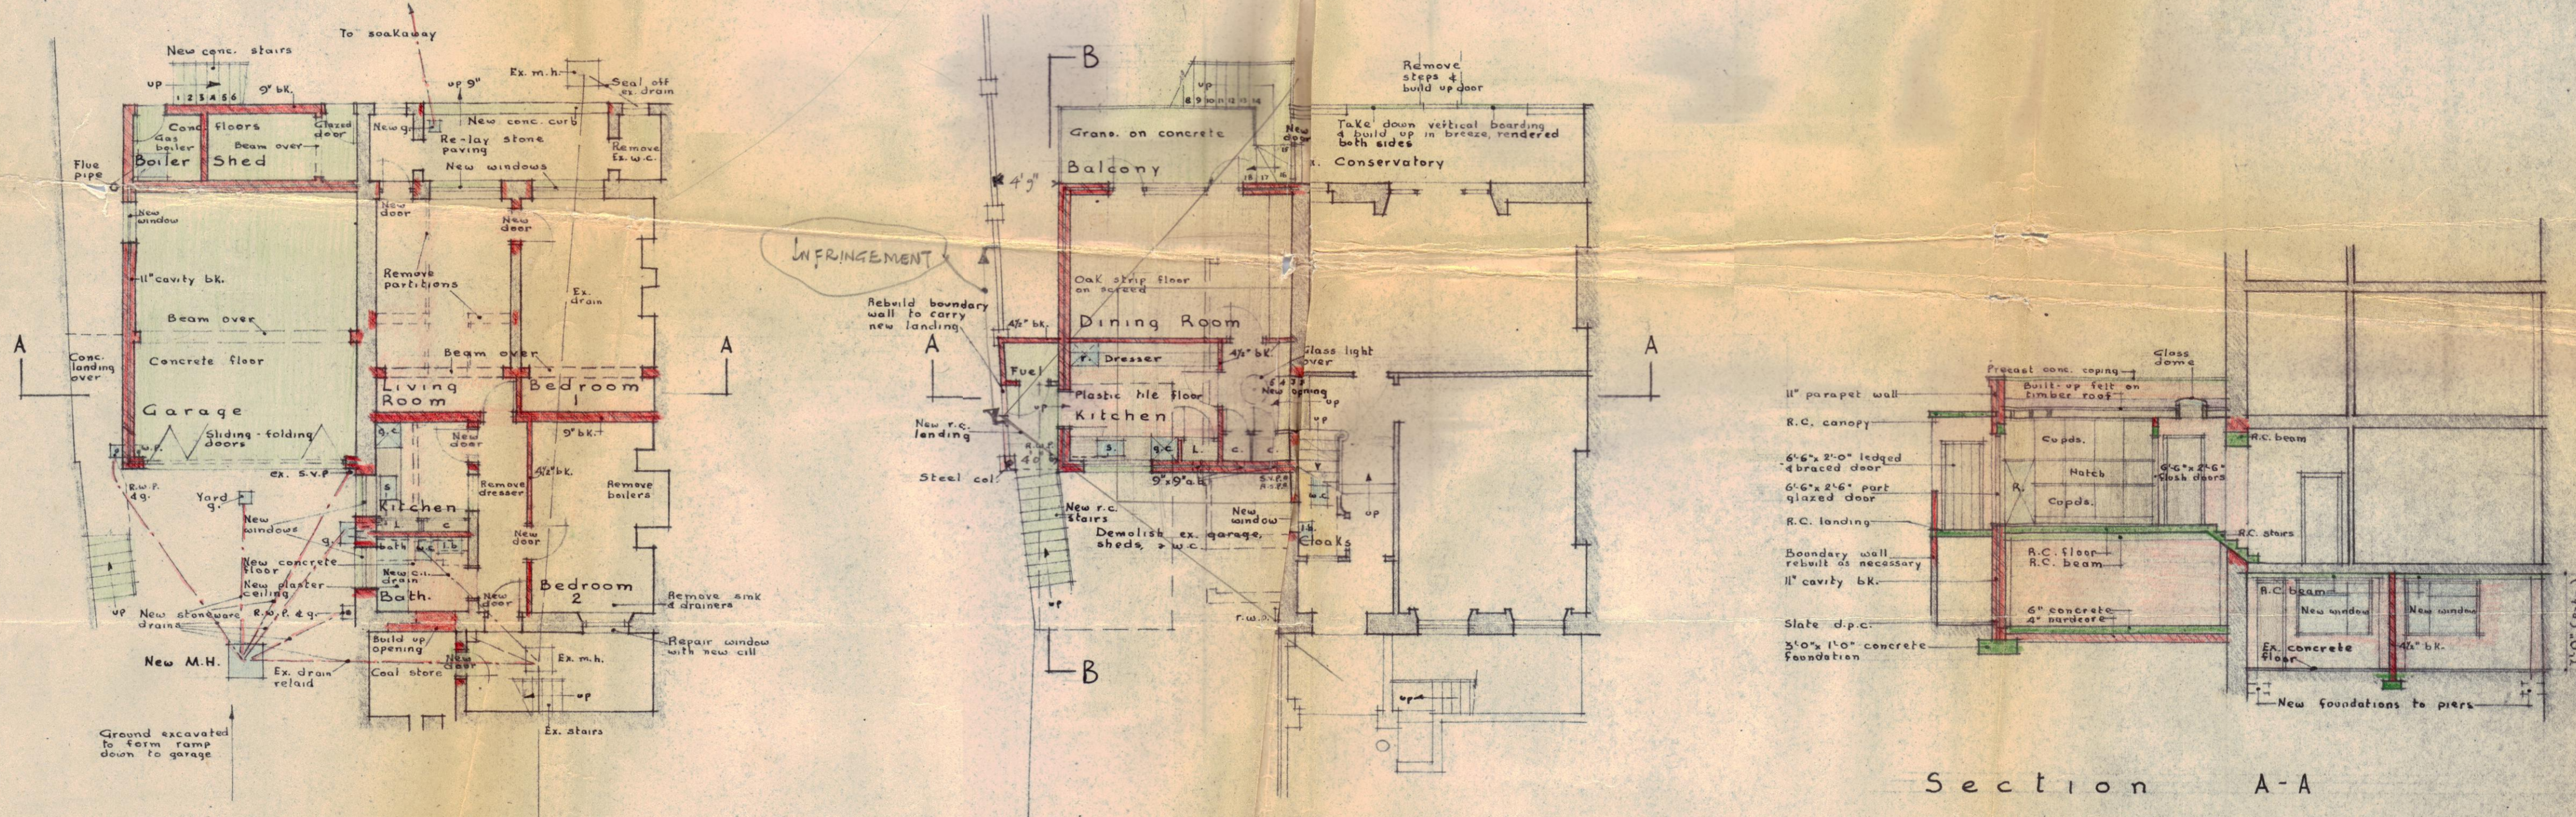

Section A-A

Basement

Ground Floor

No. 38 BELSIZE GROVE HAMPSTEAD

Alterations for C.G. Dennys Esq.

Scale 8 ft. to 1 in.
 Drawing no. 535/2/5
 Date. 8.1.53

J.E.M. Macgregor & Partners.
 Chartered Architects.
 53, Gt. Ormond St. W.C.I.

PRESENTED TO
 23 APR 1955
 TOWN PLANNING
 COMMITTEE