



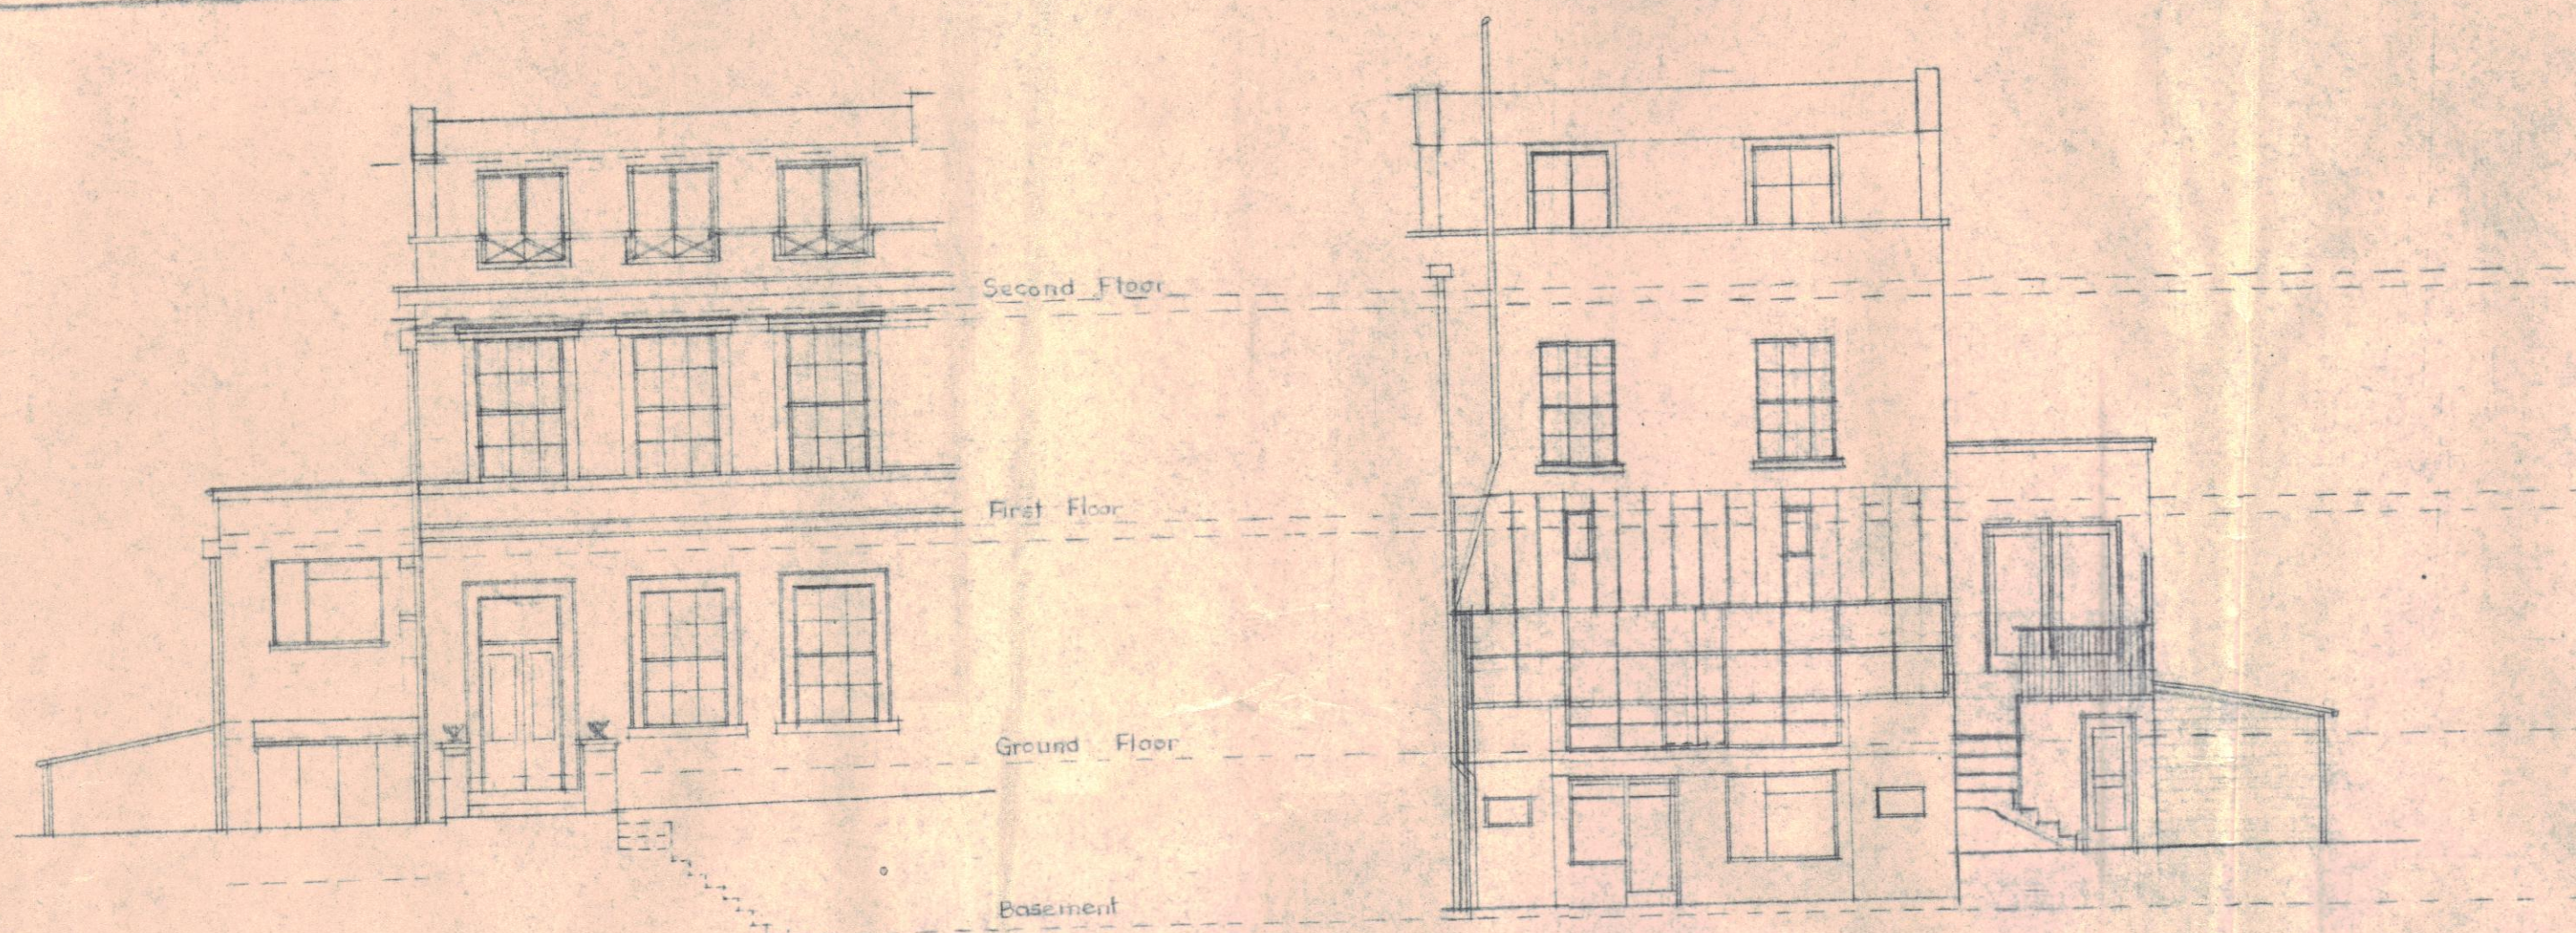


WEST ELEVATION


EAST ELEVATION

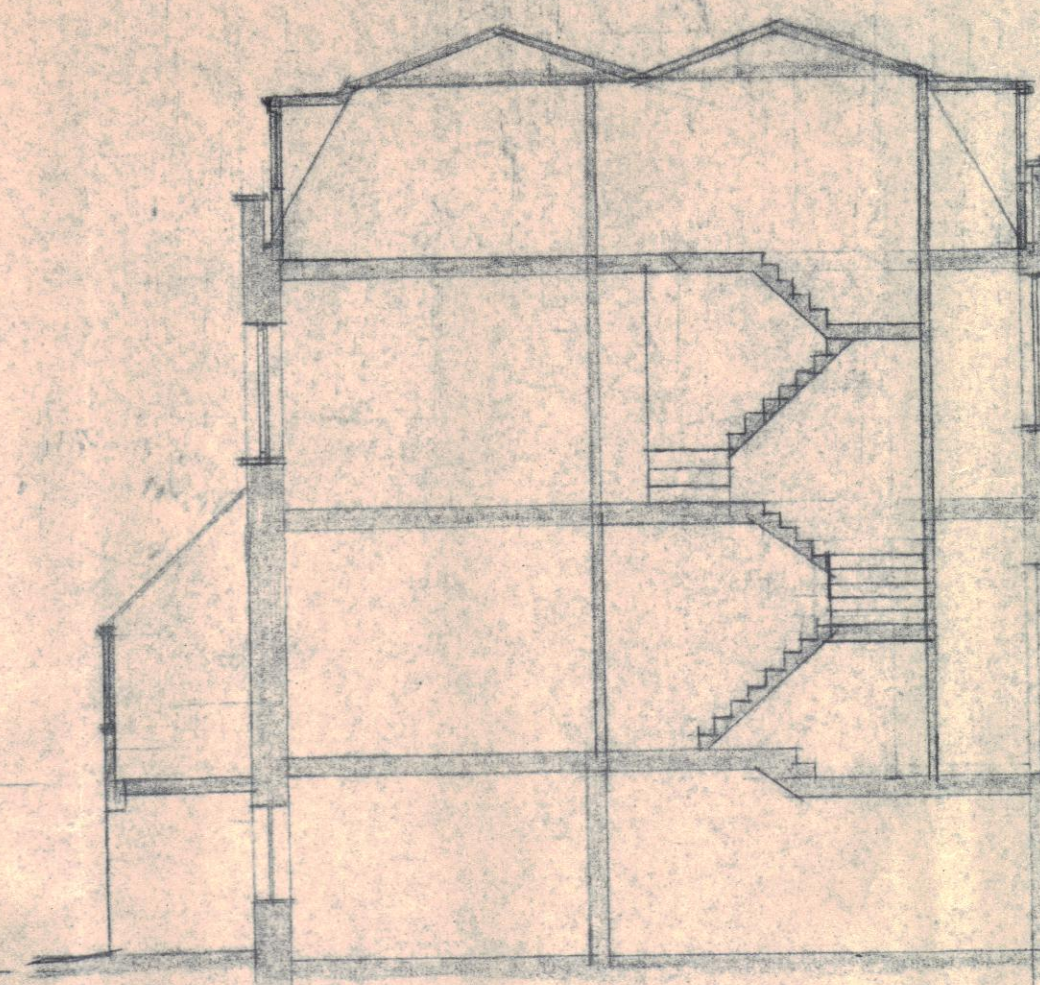


SECTION A-A

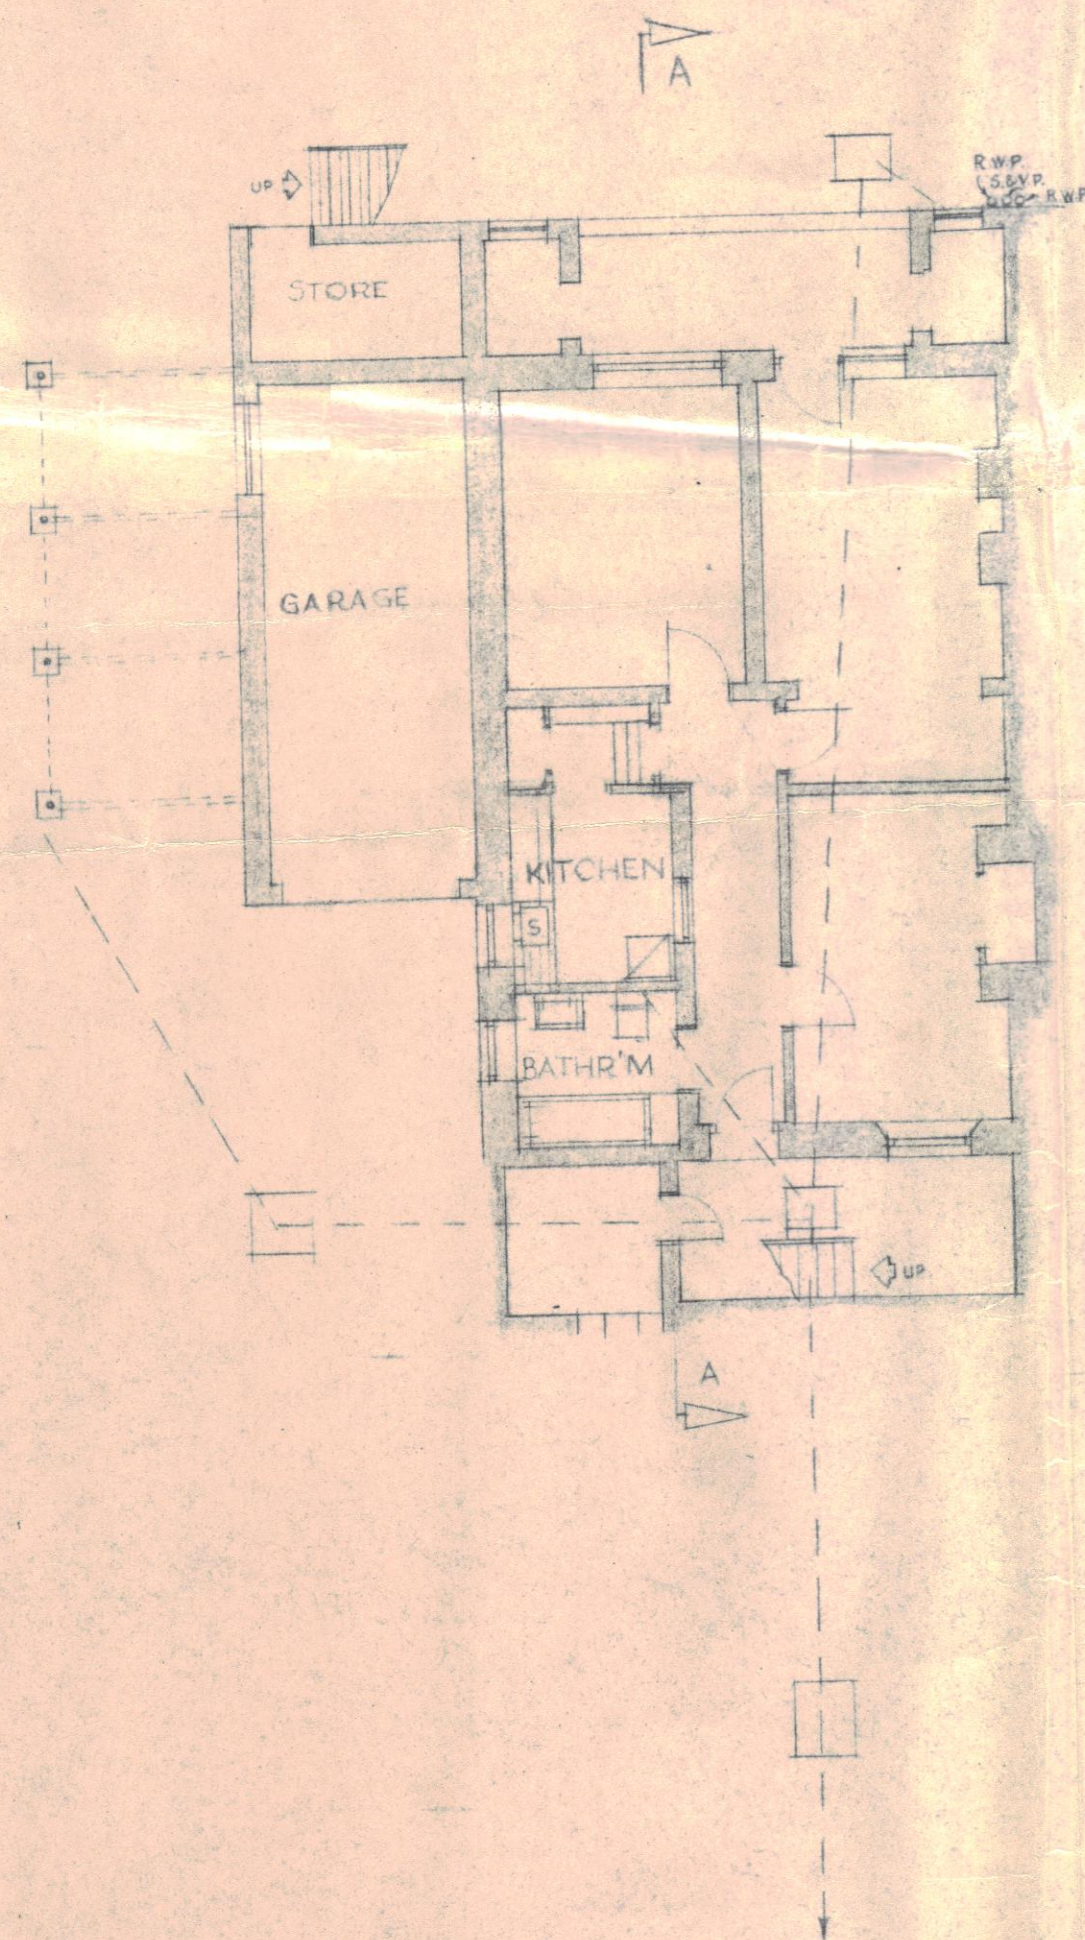


BASEMENT PLAN

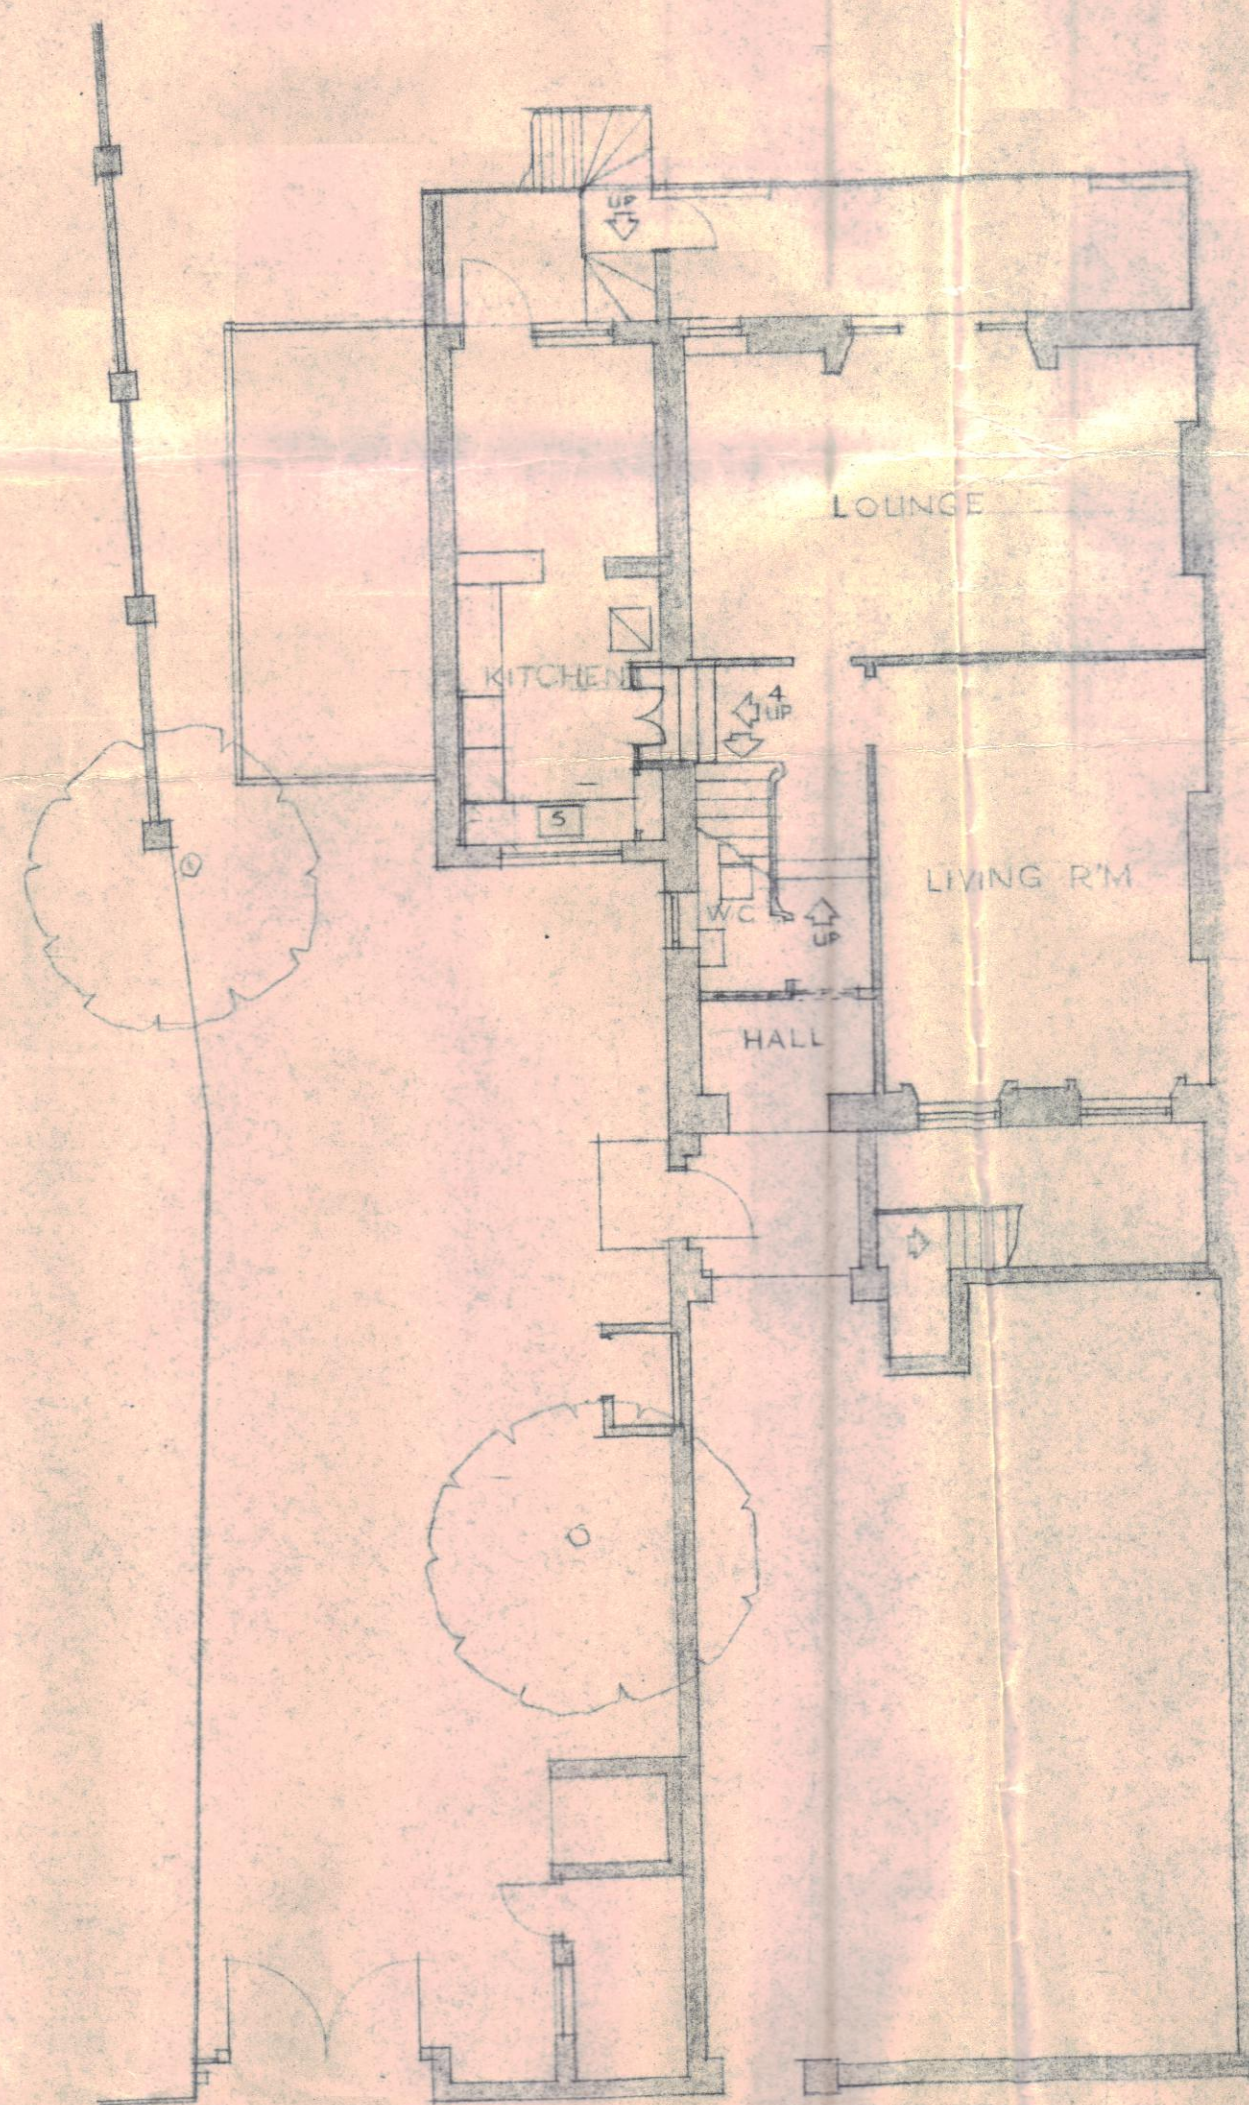

GROUND FLOOR PLAN

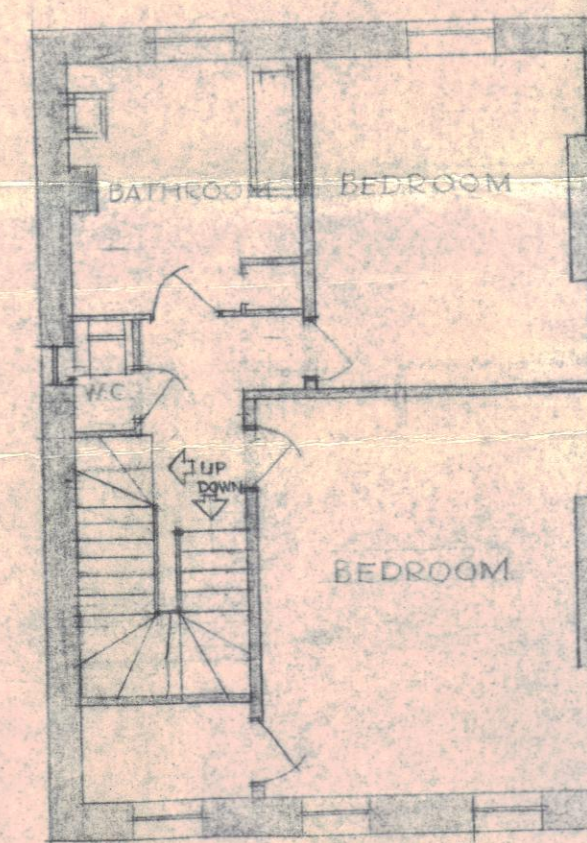

FIRST FLOOR PLAN

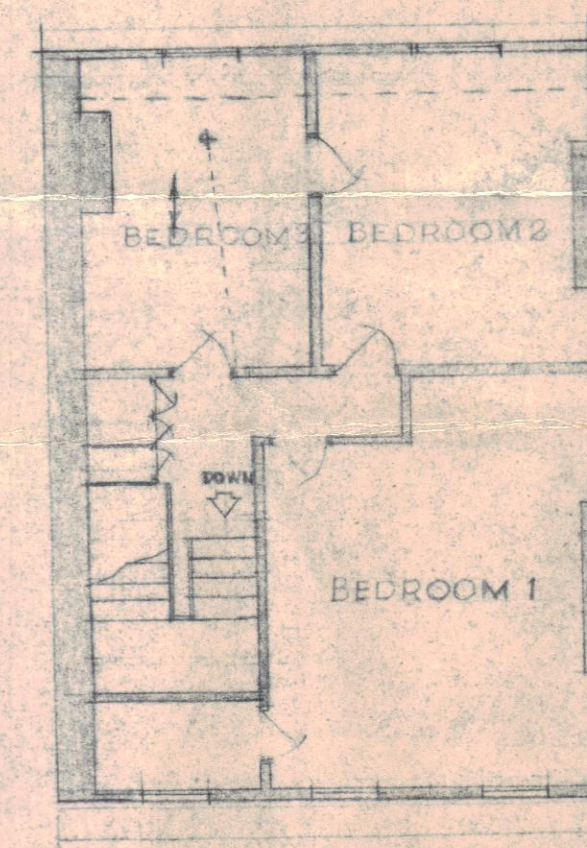

SECOND FLOOR PLAN

DR. ELIZABETH
MRS. C. G. DENNY'S
No 38, BELSIZE GROVE, HAMPSTEAD, N. W. 3.

PLANS AS EXISTING.

Drawing No. 5354/1
Scale: 8 feet = 1 inch
Date: 13th February, 1957

John E. M. Macgregor & Partners,
Chartered Architects,
53 Gt. Ormond St., London, W.C.1.

