



EXISTING GROUND FLOOR PLAN

02 1:100 Total internal gross ground floor area = 59.73 m2

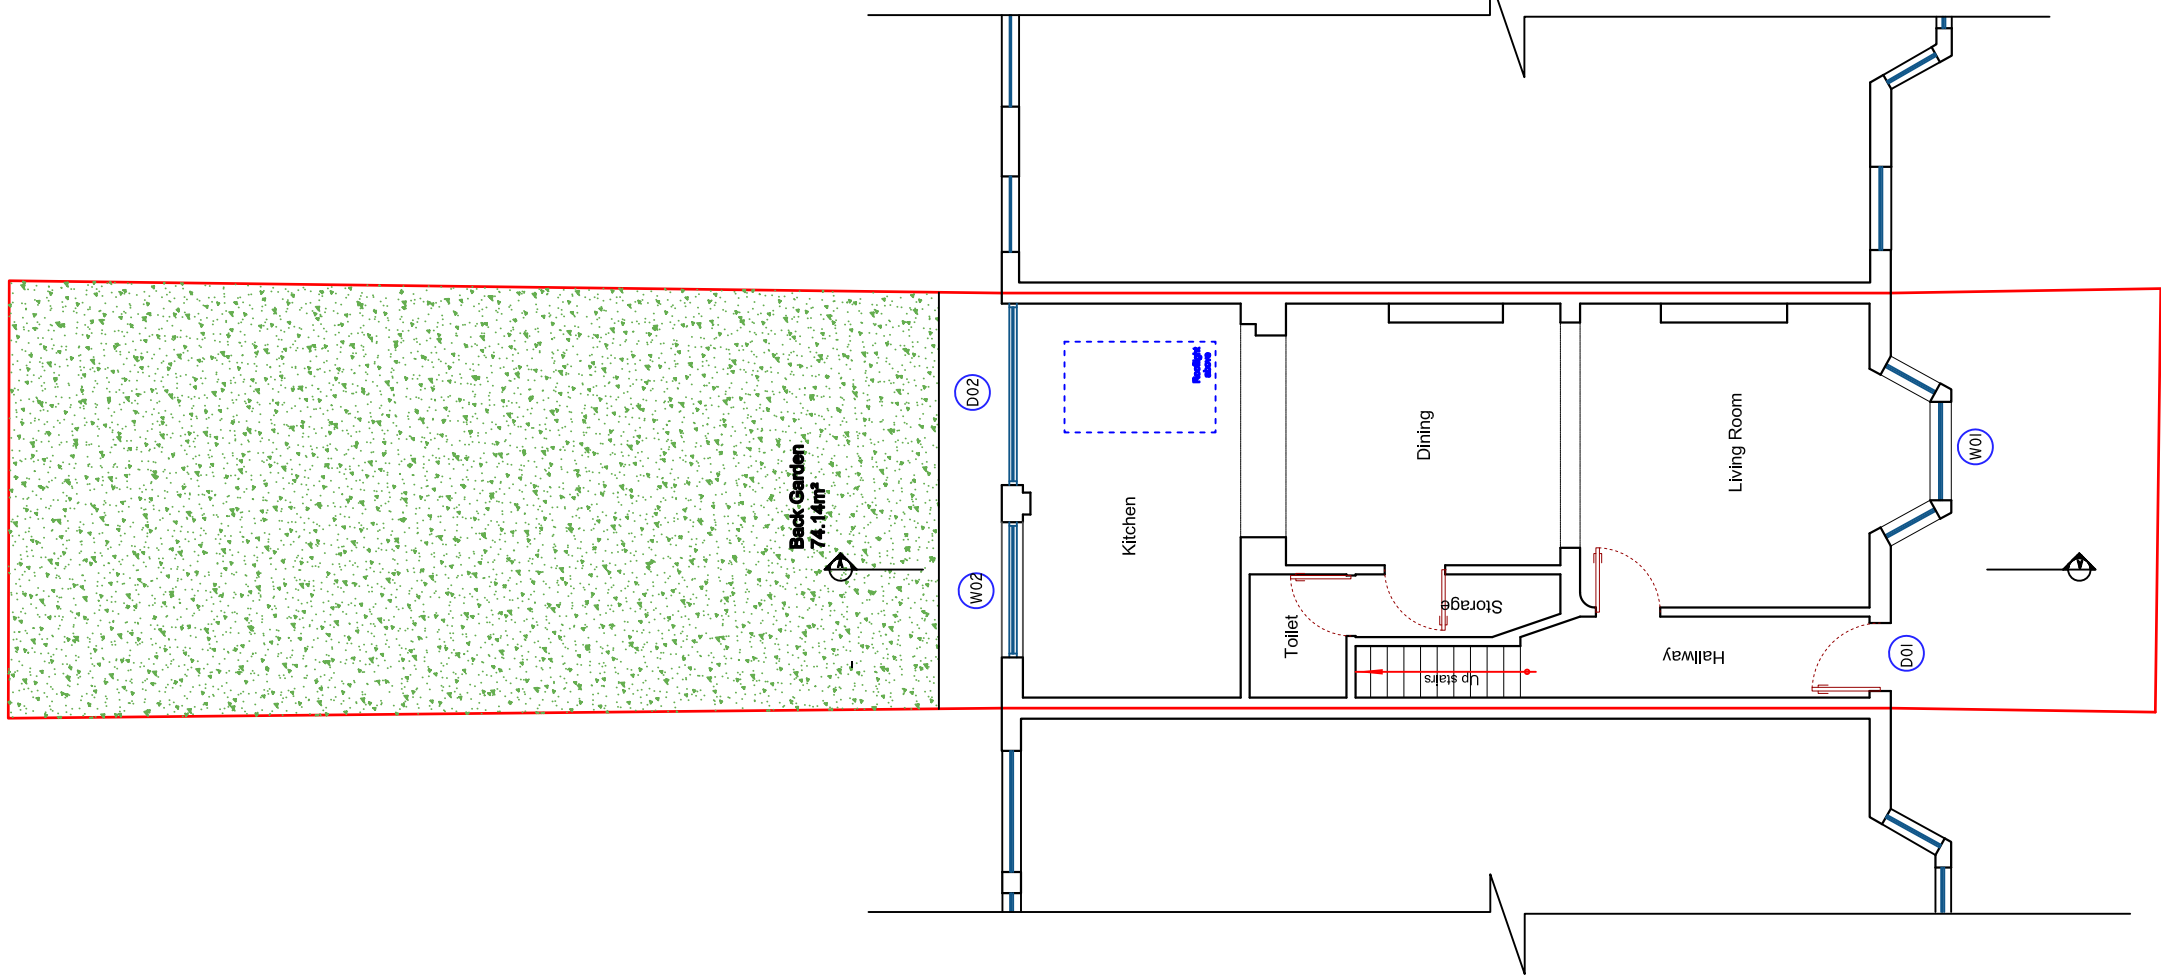


EXISTING FIRST FLOOR PLAN

02 1:100 Total internal gross first floor area = 49 m2

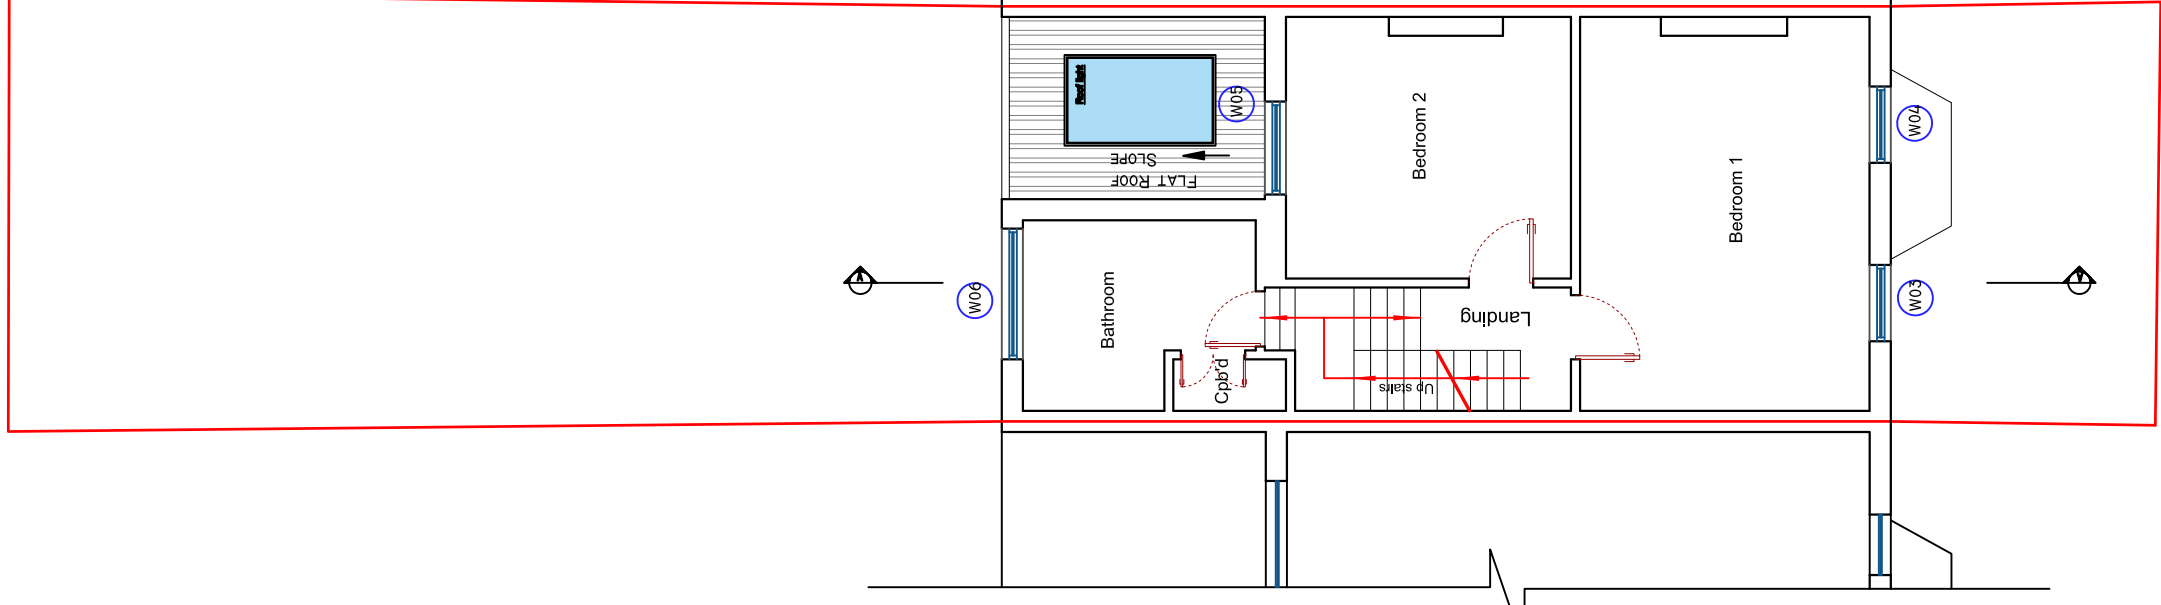


EXISTING SECOND FLOOR PLAN

02 1:100 Total internal gross first floor area = 40.22 m2

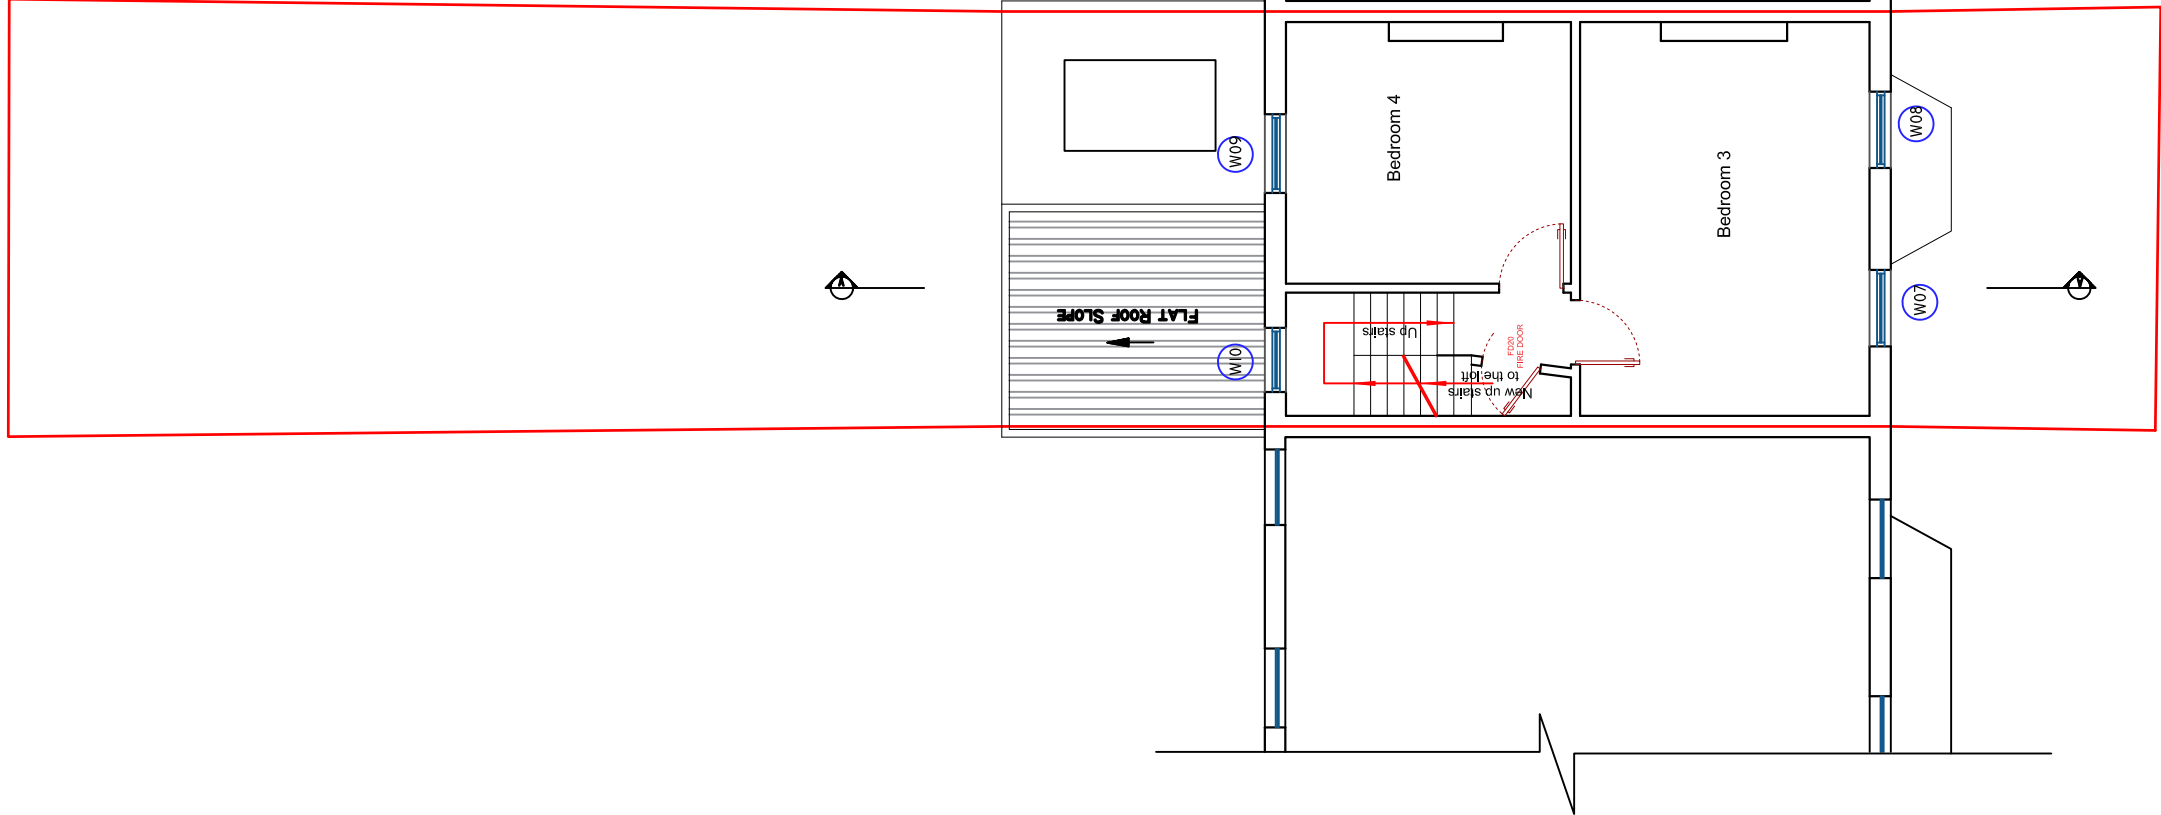


EXISTING LOFT FLOOR PLAN

02 1:100 Total internal gross ground floor area = 21.88 m2

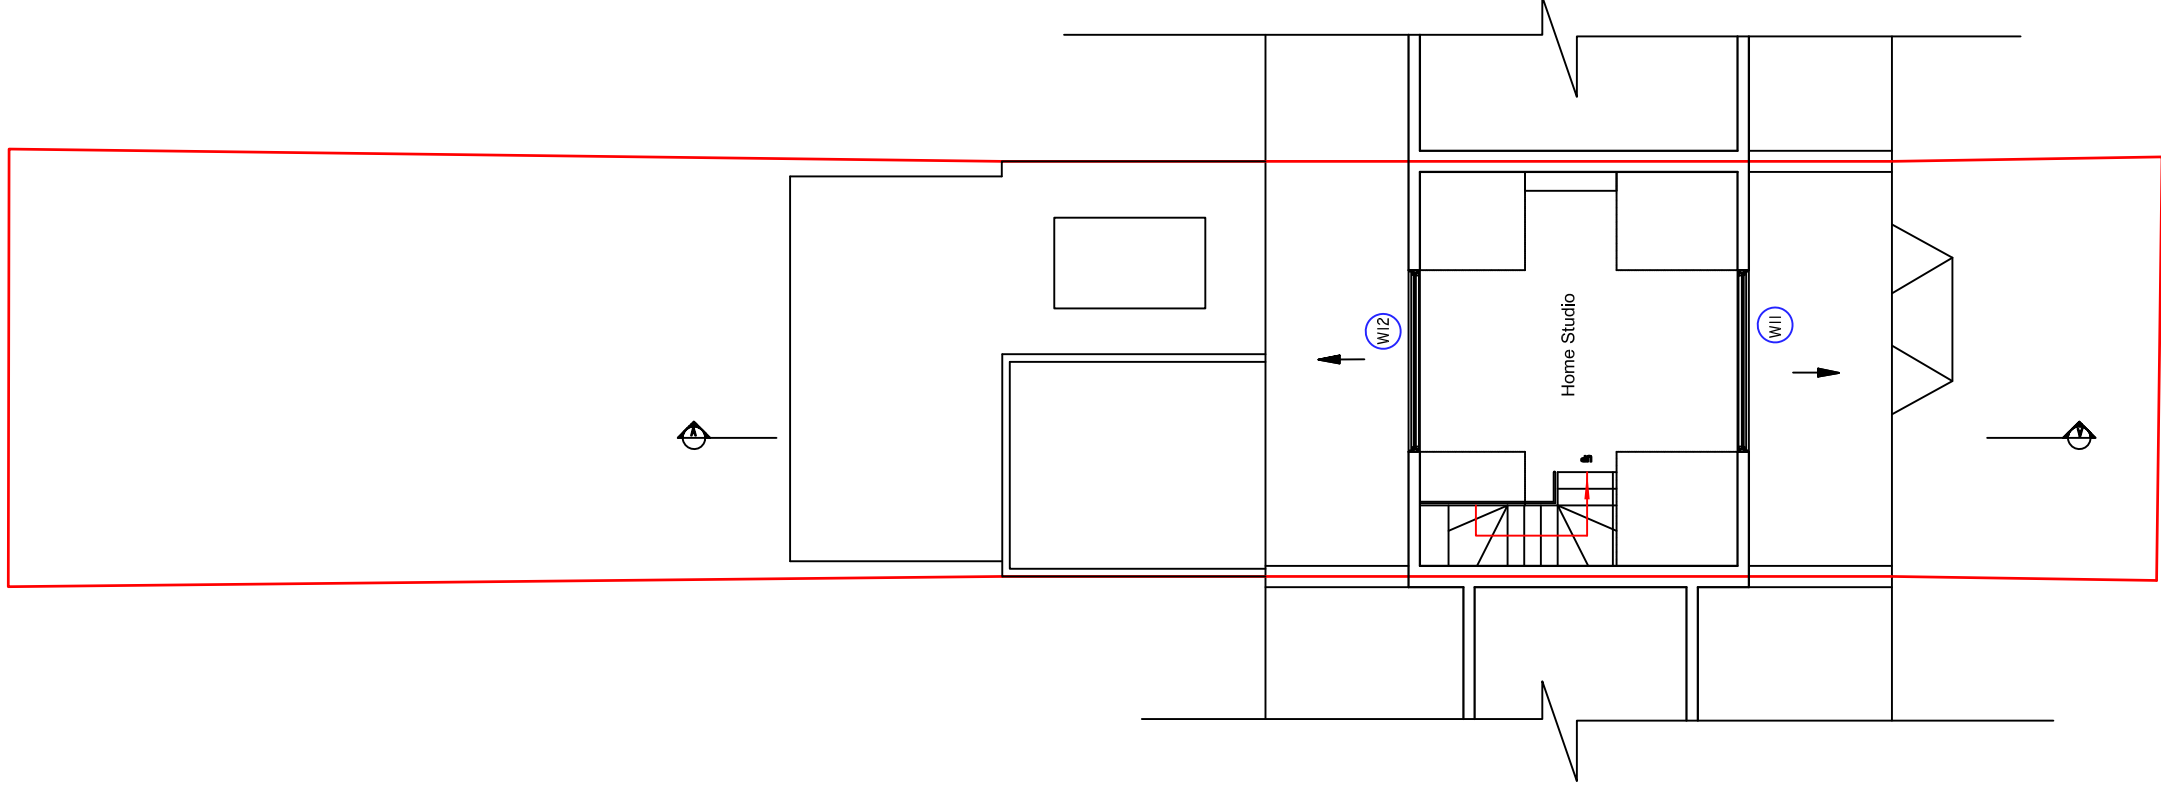

EXISTING ROOF PLAN


02 1:100

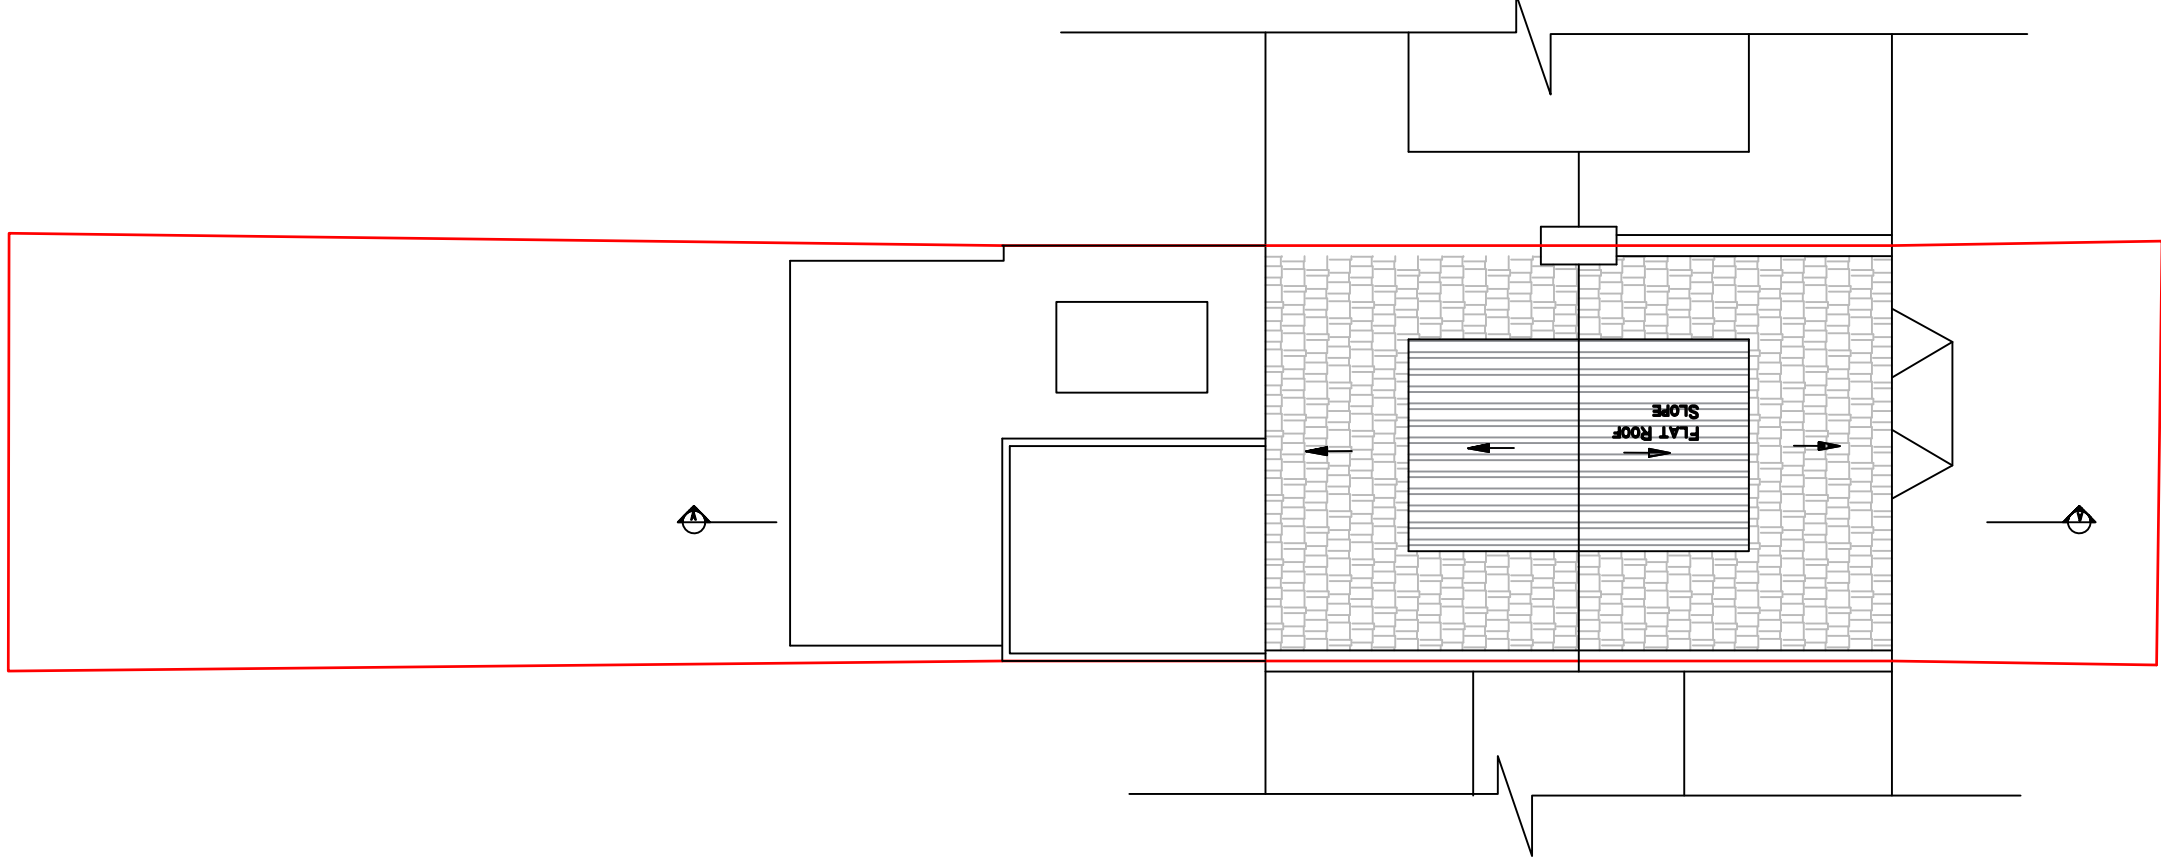

10 0 10 20 50 100mm NATURAL SCALE

EXISTING FRONT ELEVATION

02 1:100

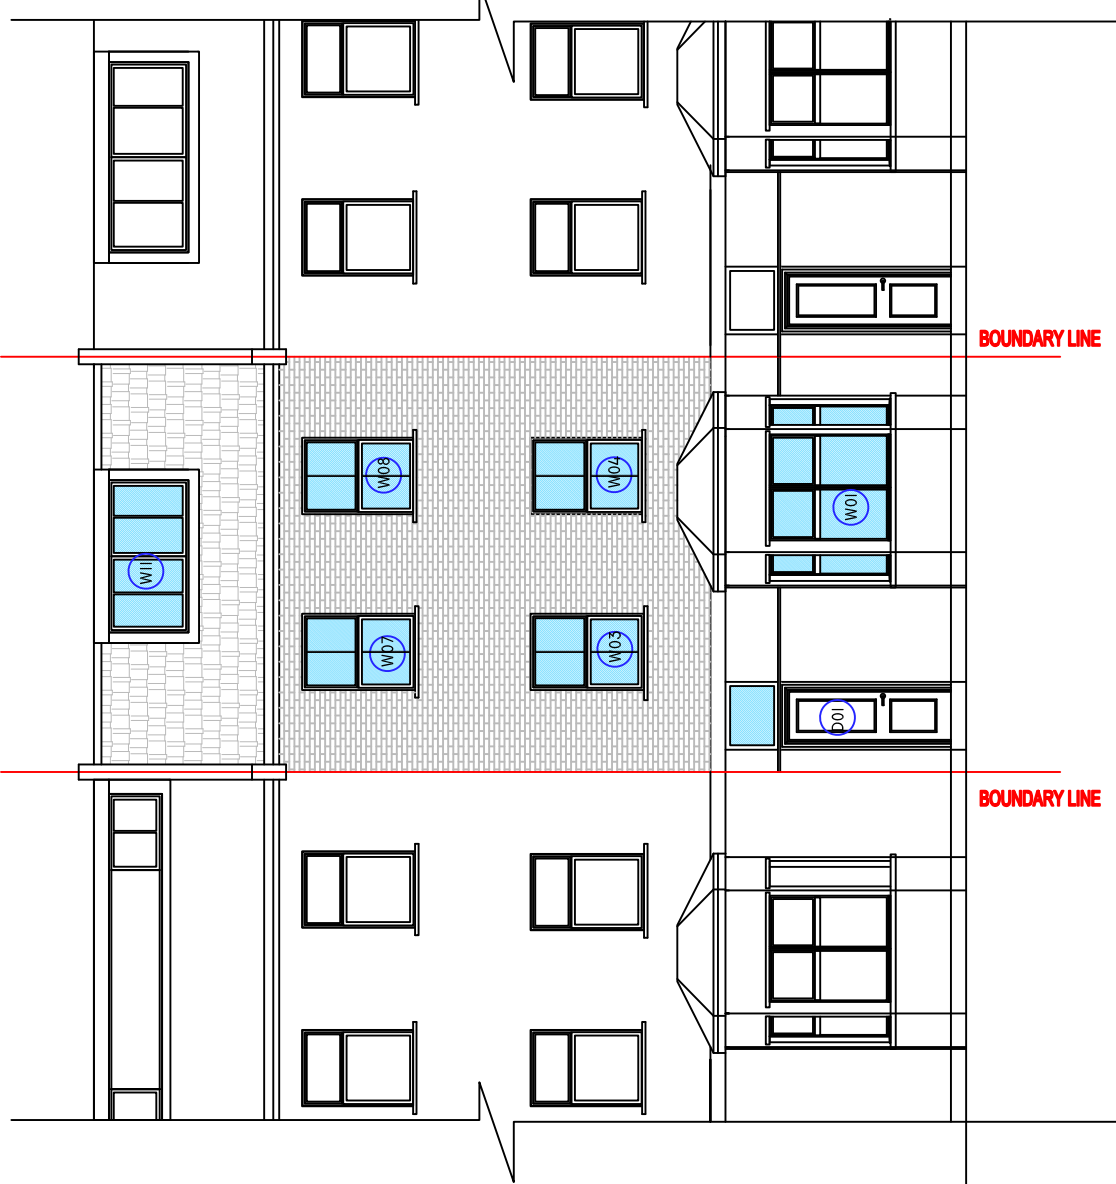


EXISTING REAR ELEVATION


02 1:100




EXISTING WINDOW ELEVATION

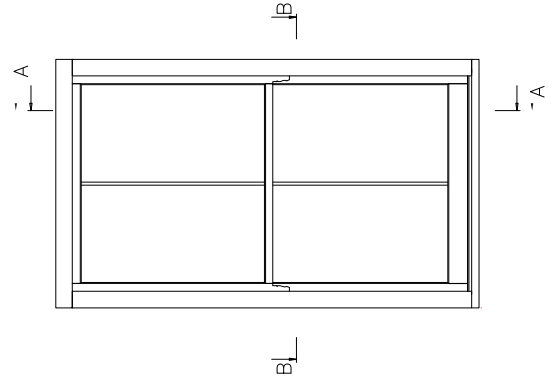


AXONOMETRIC VIEW

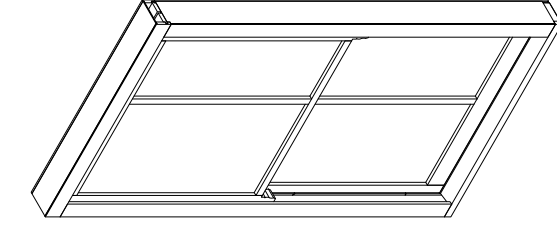

EXISTING SECTION A-A

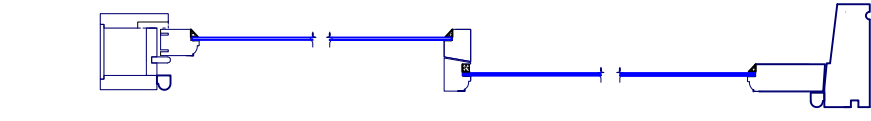


EXISTING SECTION B-B

 

EXISTING SECTION A-A

02 1:100

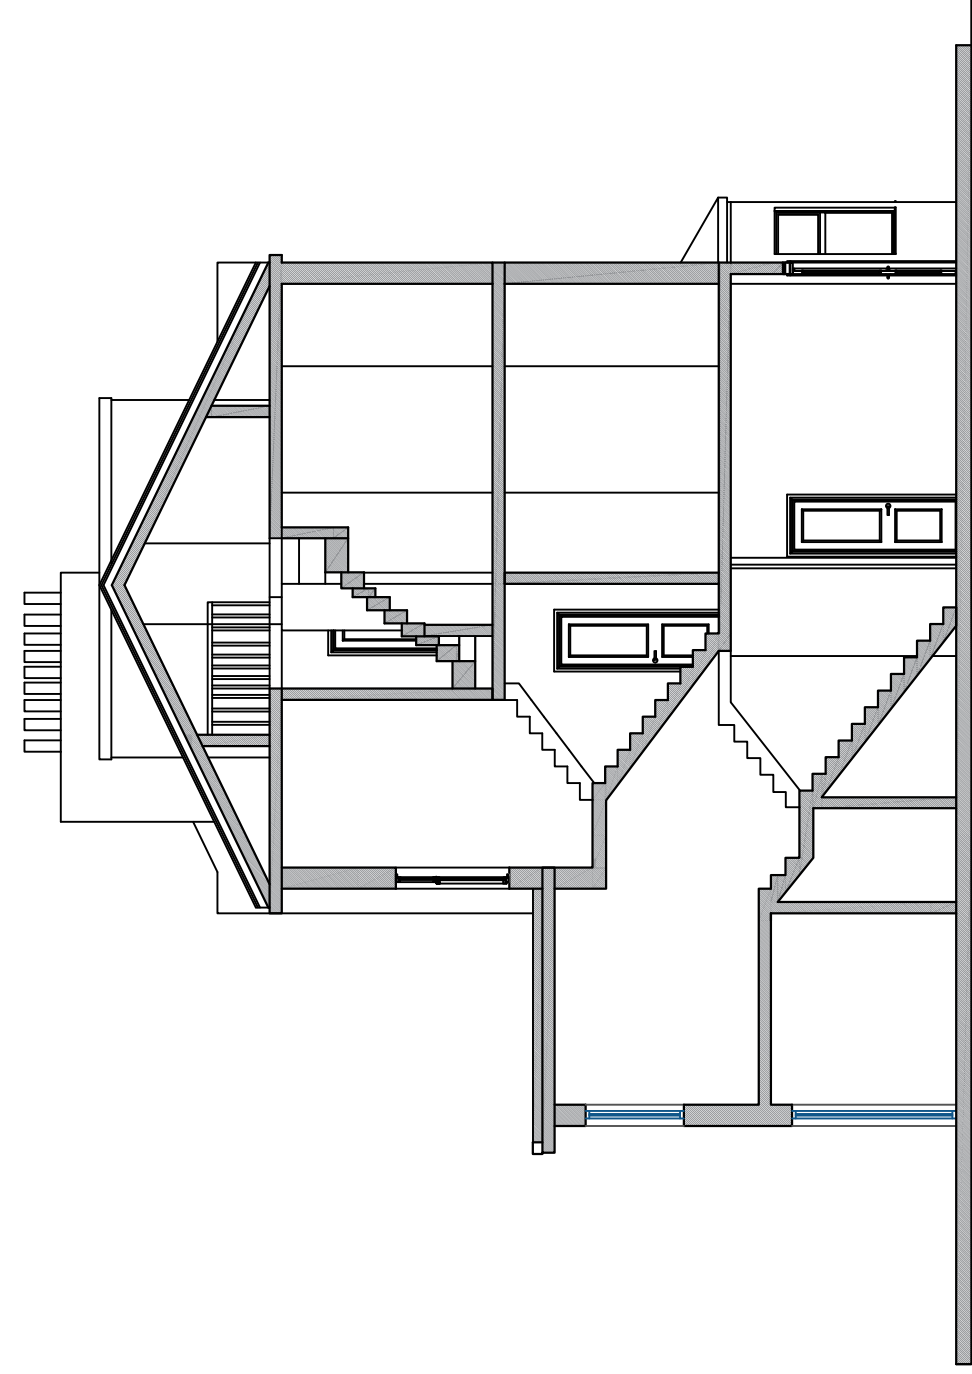

THE PROPOSED WORKS WILL CONSTRUCTED
WITH MATCHING MATERIALS TO THE EXISTING ROOF

Nevila TANE
Architectural technician
Phone : +44(0)7940095988
Email : nevila@nildesign.com

CLIENT:

Mr Maxym Rychkov

ADDRESS:

38 Leverton Street,
NW5 2PG

DRAWING TITLE:
Existing Plans
Elevations and Sections

PROJECT No:

29/07/2023

SCALE:

1:100 @A1

DATE:

02

REV:

B5.0m 3M

0

500mm

0

2.5M

0

2.5M