






03
PROPOSED GROUND FLOOR PLAN
1:100
Total internal gross ground floor area = 59.73 m2

03
PROPOSED FIRST FLOOR PLAN
1:100
Total internal gross first floor area = 49 m2

03
PROPOSED SECOND FLOOR PLAN
1:100
Total internal gross first floor area = 40.22 m2


03
PROPOSED LOFT FLOOR PLAN
1:100
Total internal gross ground floor area = 21.88 m2

03
PROPOSED ROOF PLAN
1:100

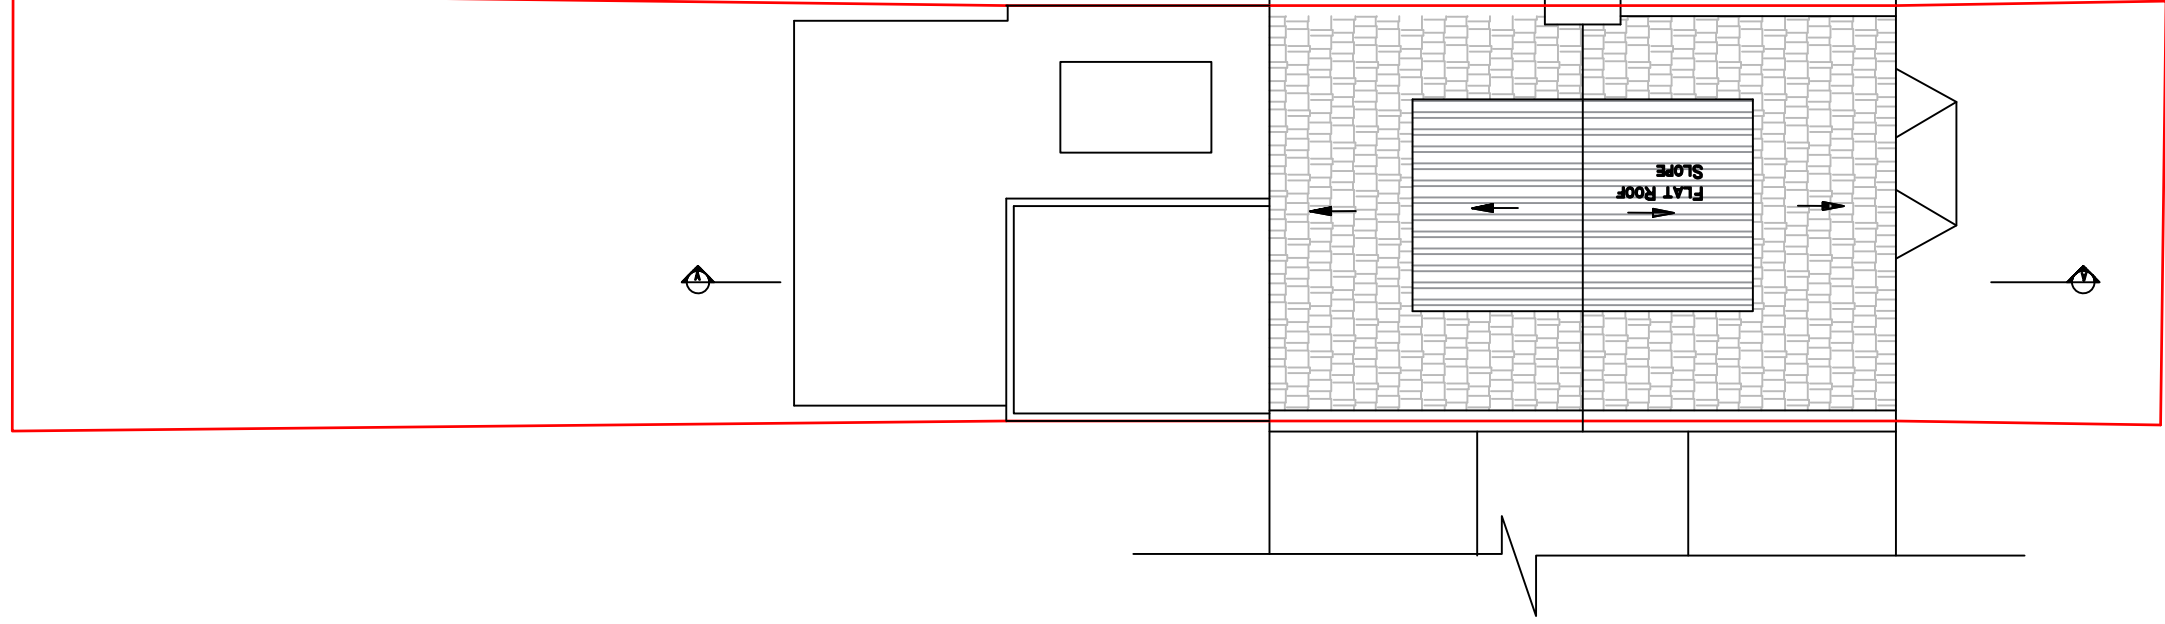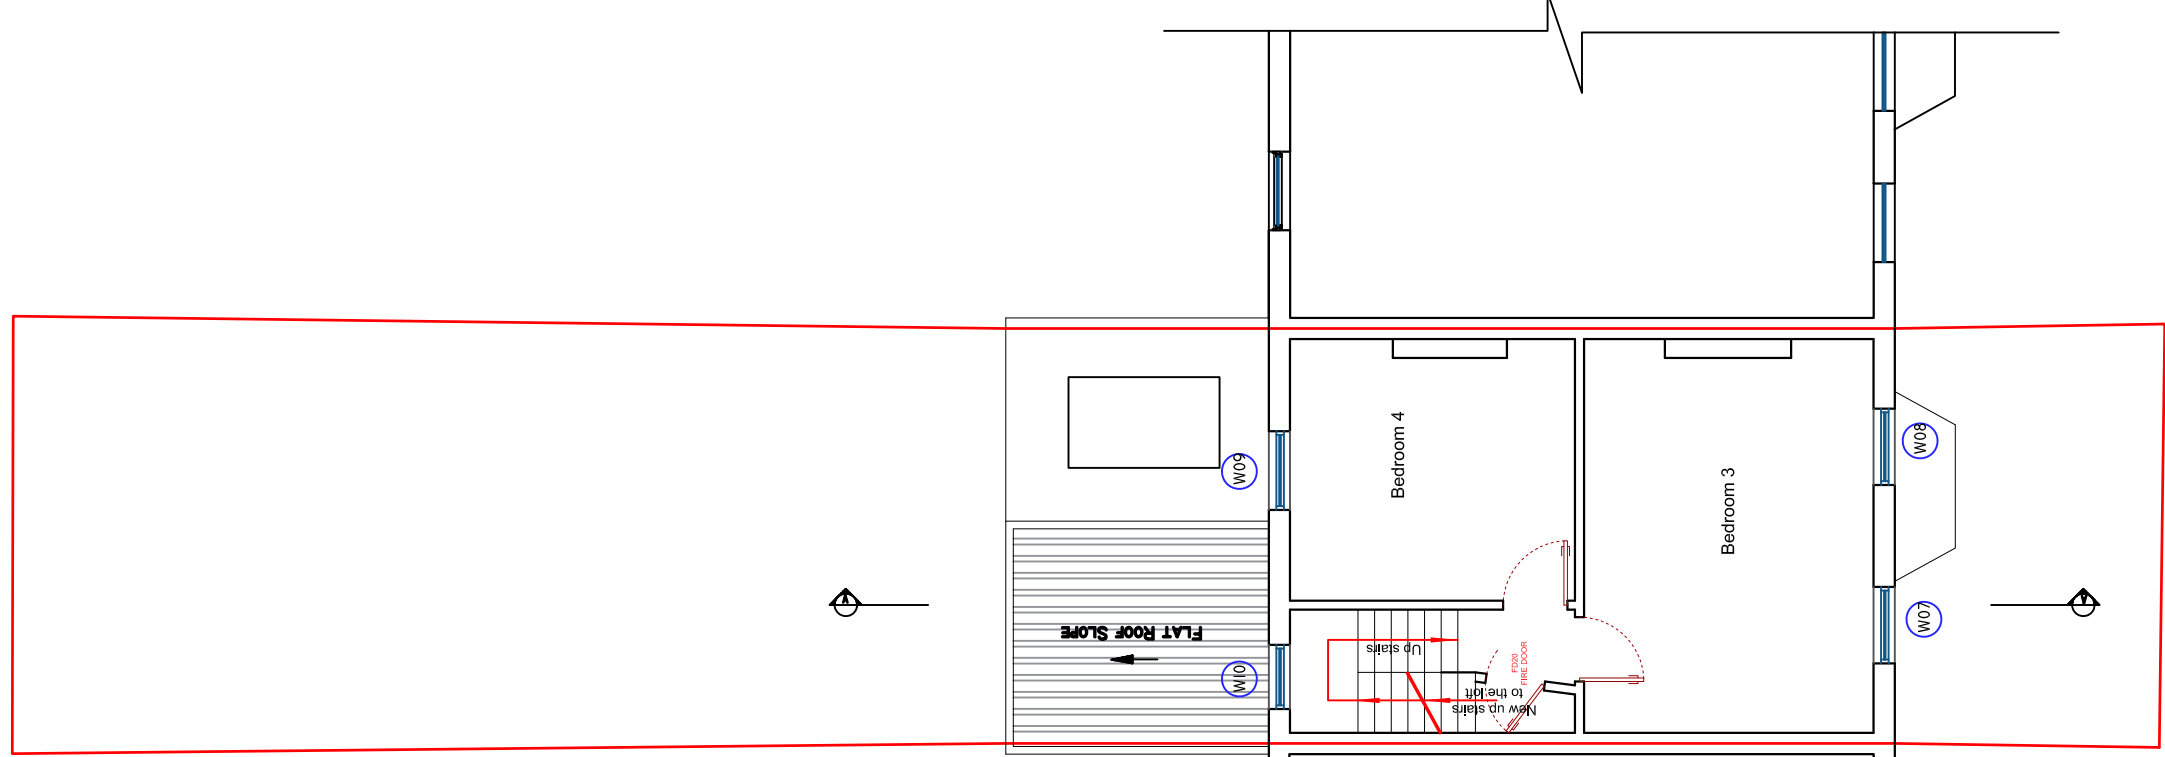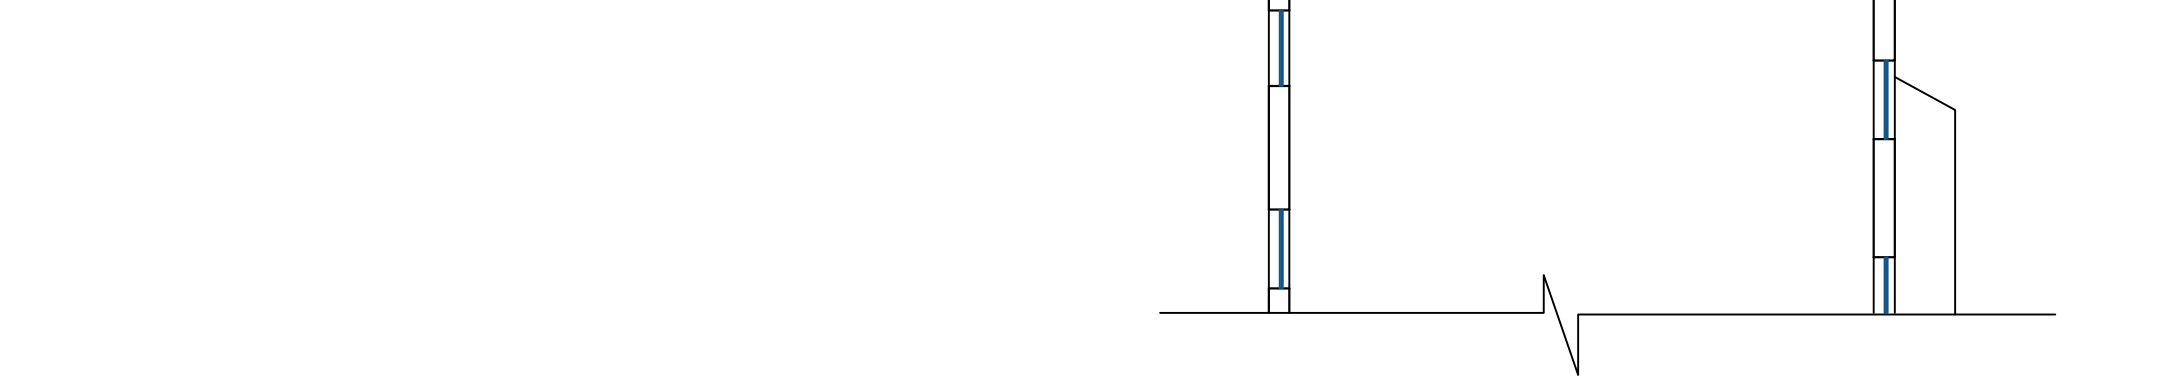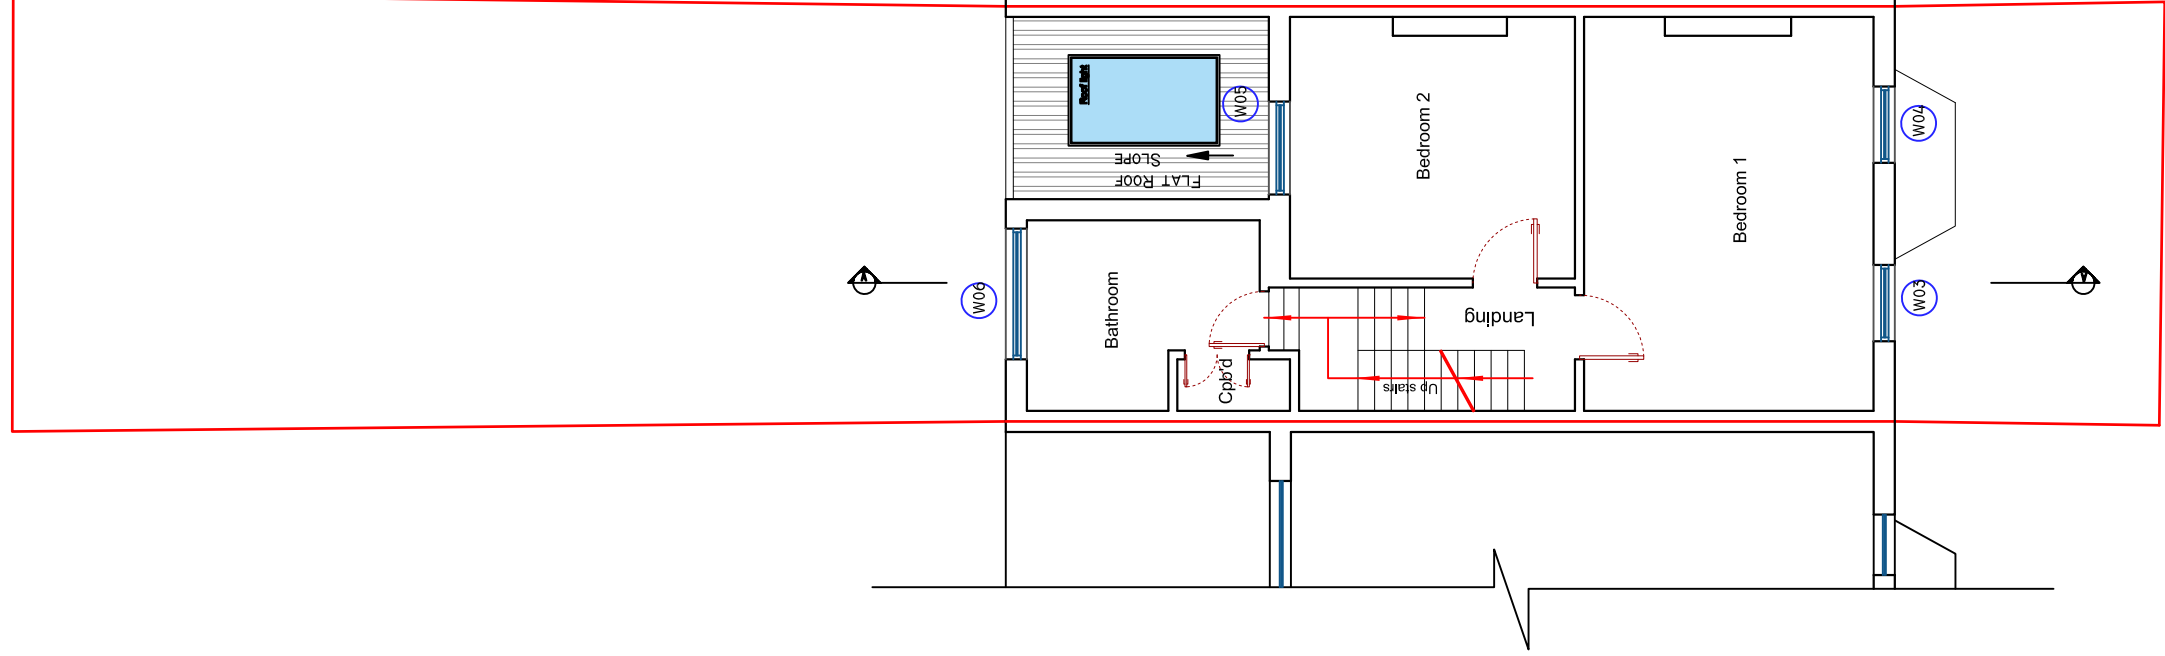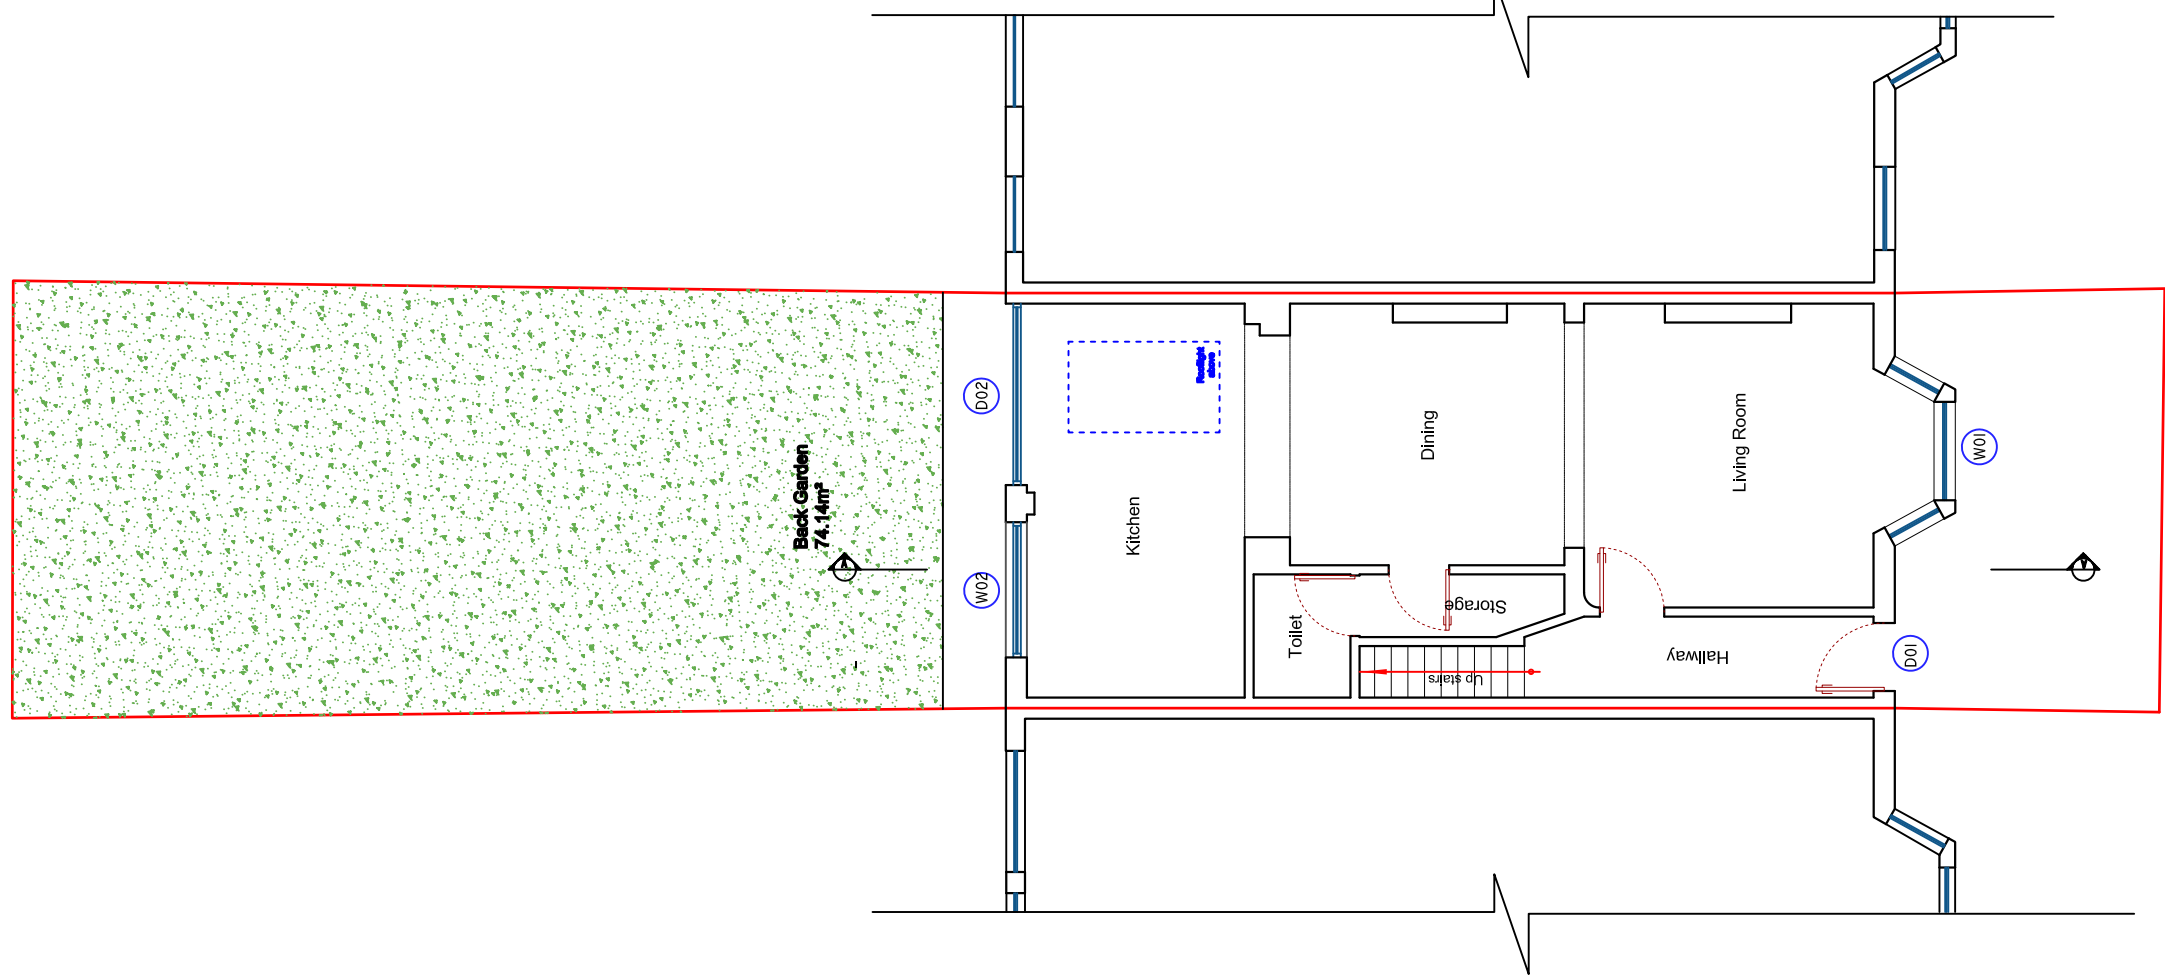

10 0 10 20 50 100mm NATURAL SCALE


03
PROPOSED FRONT ELEVATION
1:100

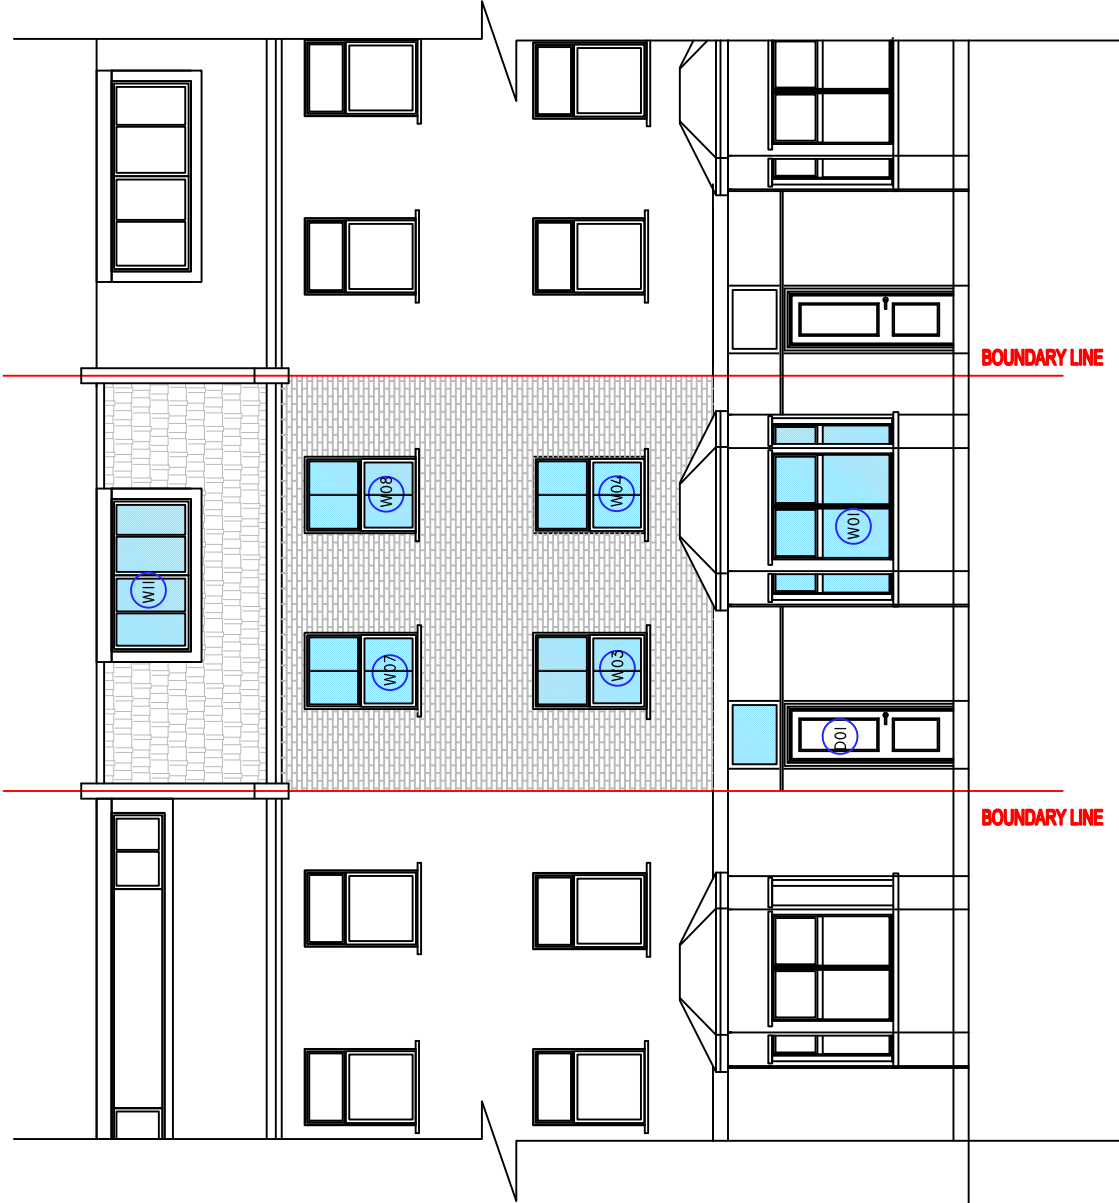


03
PROPOSED REAR ELEVATION
1:100




PROPOSED WINDOW ELEVATION

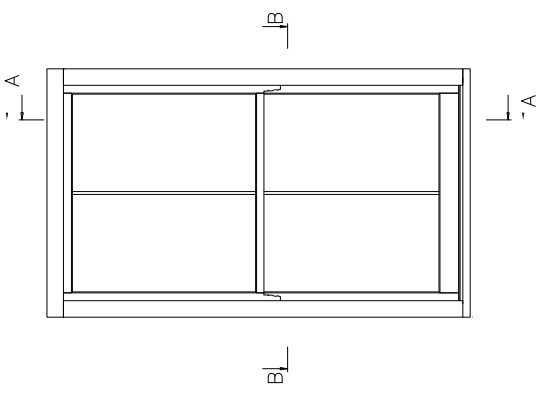


AXONOMETRIC VIEW

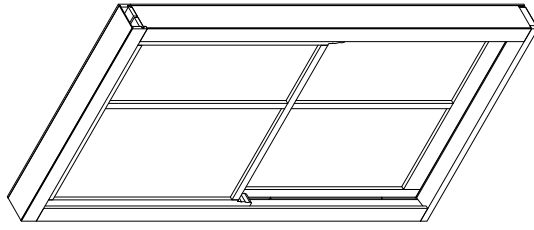


PROPOSED SECTION A-A

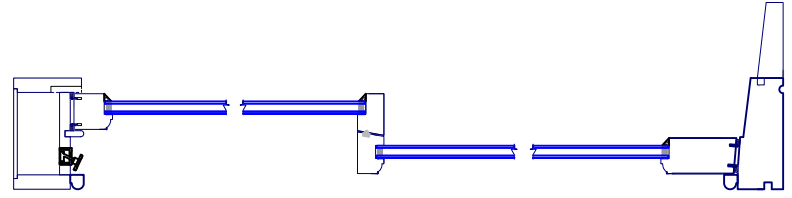

PROPOSED SECTION B-B

 

03
PROPOSED SECTION A-A
1:100

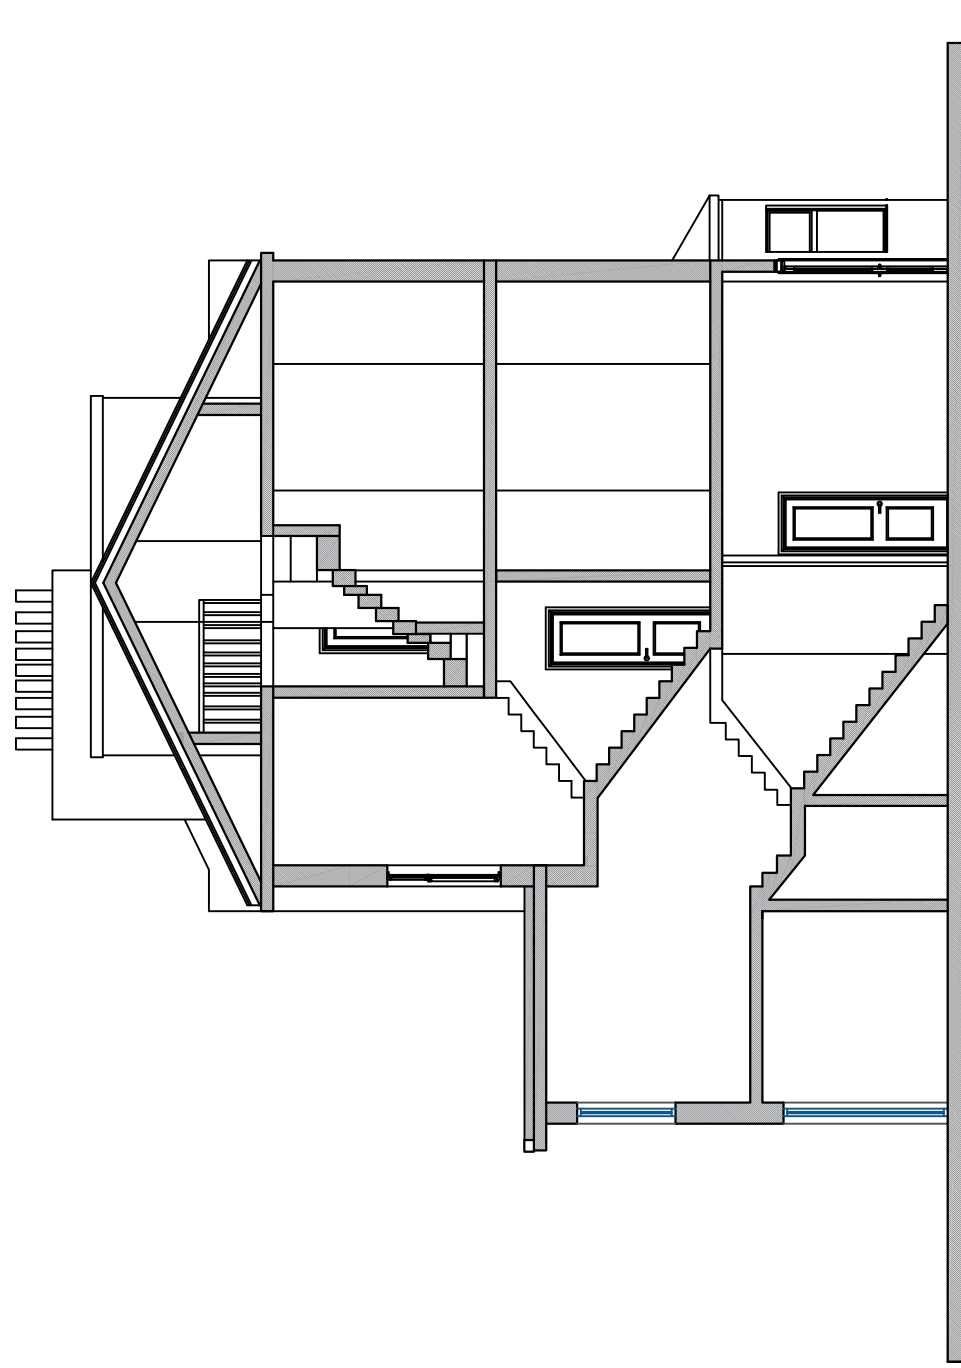

THE PROPOSED WORKS WILL CONSTRUCTED
WITH MATCHING MATERIALS TO THE EXISTING ROOF

Nevila TANE
Architectural technician
Phone : +44(0)7940093988
Email : nevila@nildesign.com

CLIENT:

Mr Maxym Rychkov

ADDRESS:

38 Leverton Street,
NW5 2PG

DRAWING TITLE:
Proposed Plans
Elevations and Sections

PROJECT No:

29/07/2023

SCALE:

1:100 @A1

0 500mm

2.5M

0 500mm

2.5M

0 500mm

2.5M