



REAR ELEVATION

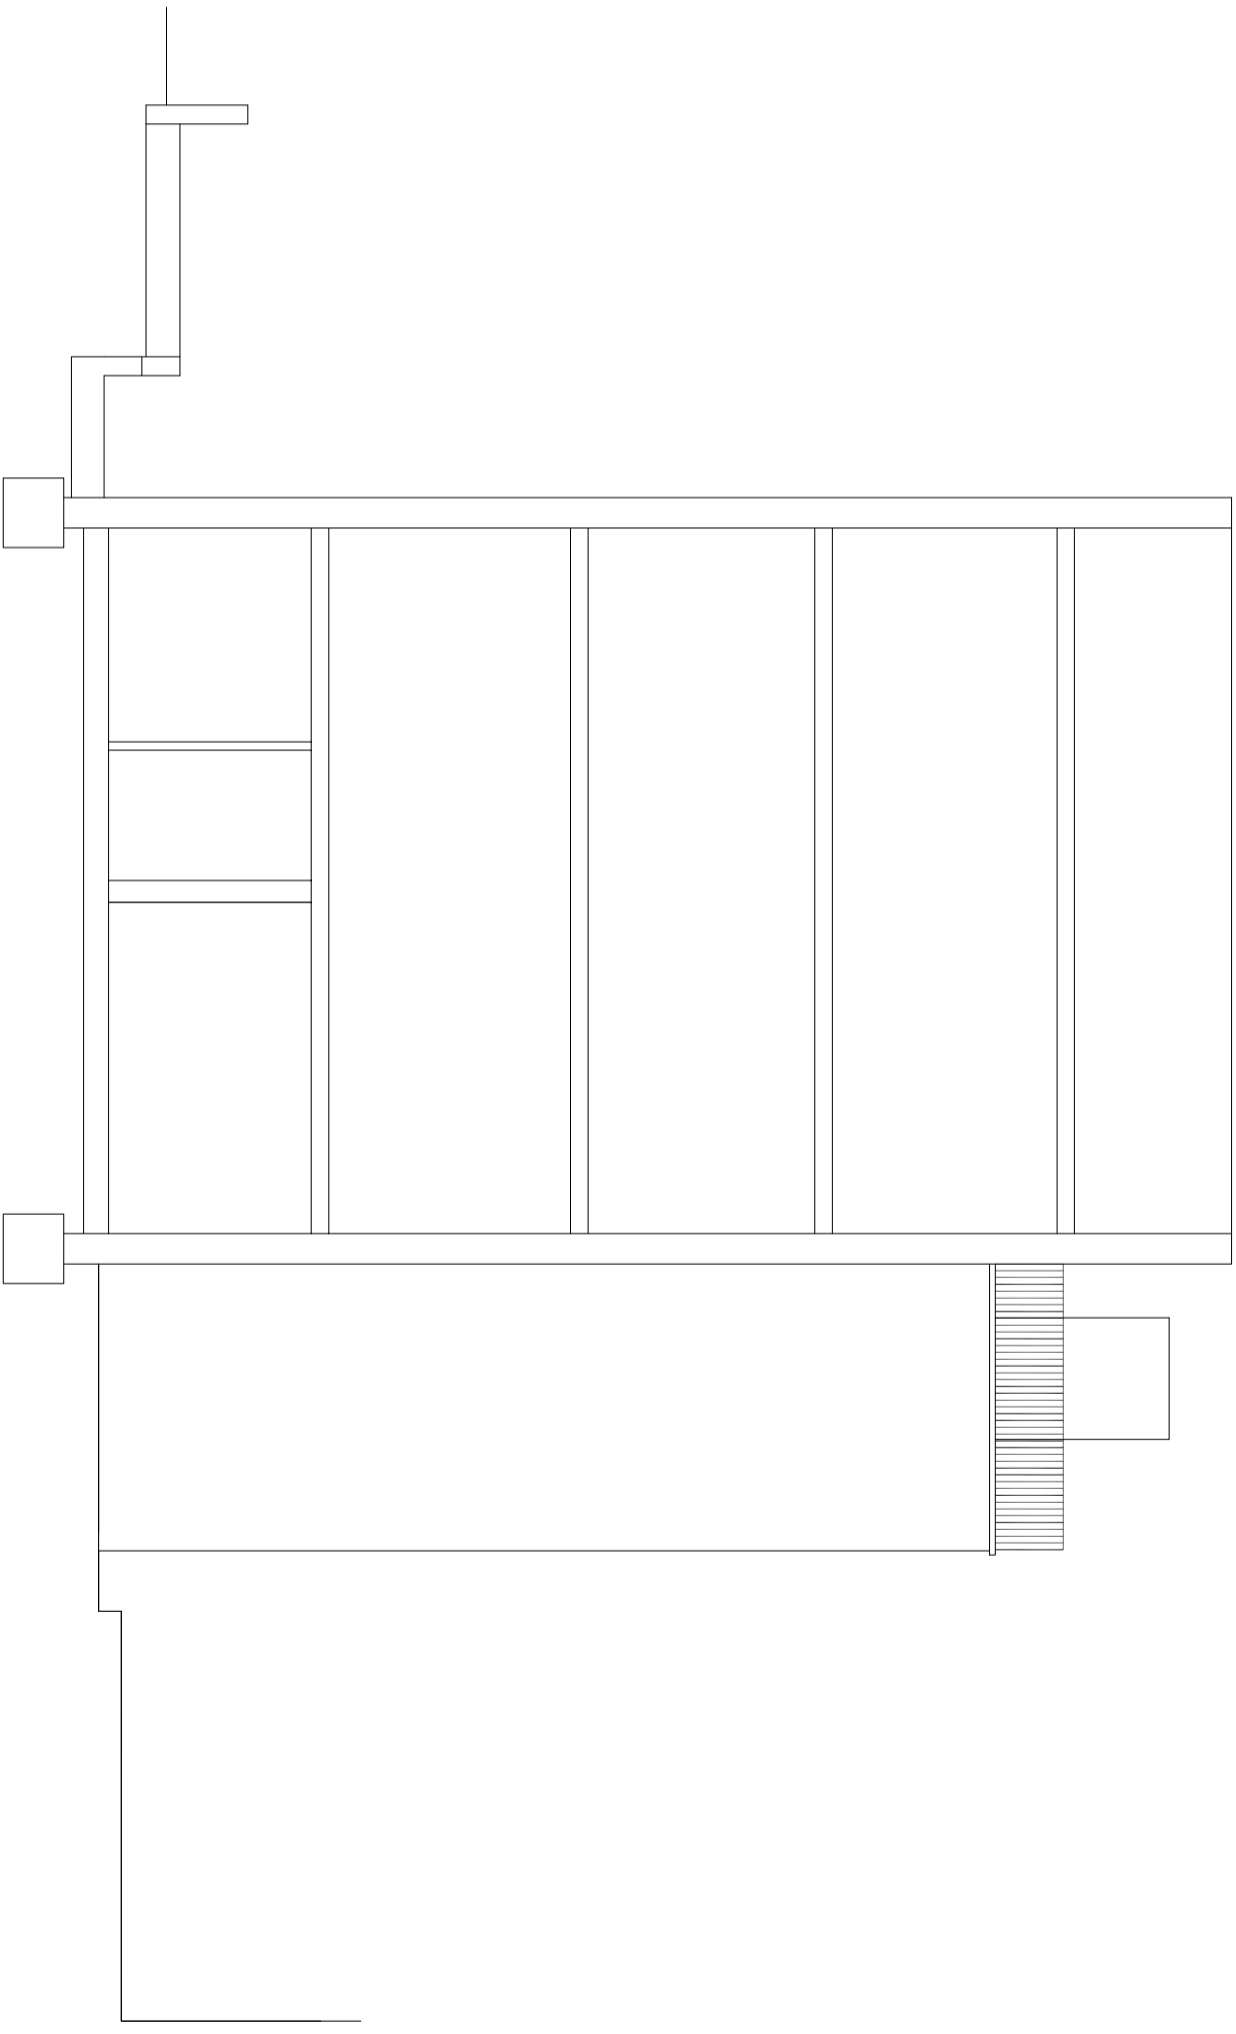

SECTION A1 SIDE ELEVATION

 

Drawings and calculations are to be approved by Building Control prior to the commencement of any work. No responsibility will be taken by the design team without the written approval by the Local Authority or an approved inspector.

TITLE	SURVEY DRAWINGS		
CLIENT	Mr. J. WOOLLEY		
ADDRESS	LOWER GROUND FLOOR FLAT	SCALE	1:100 @ A3
	24 WINCHESTER ROAD, NW3 3NT	DRAWING NO.	241215/04
		DATE	DEC 2024
		REV.	