


I
9002
EXISTING FIRST FLOOR PLAN
1:200 @ A1

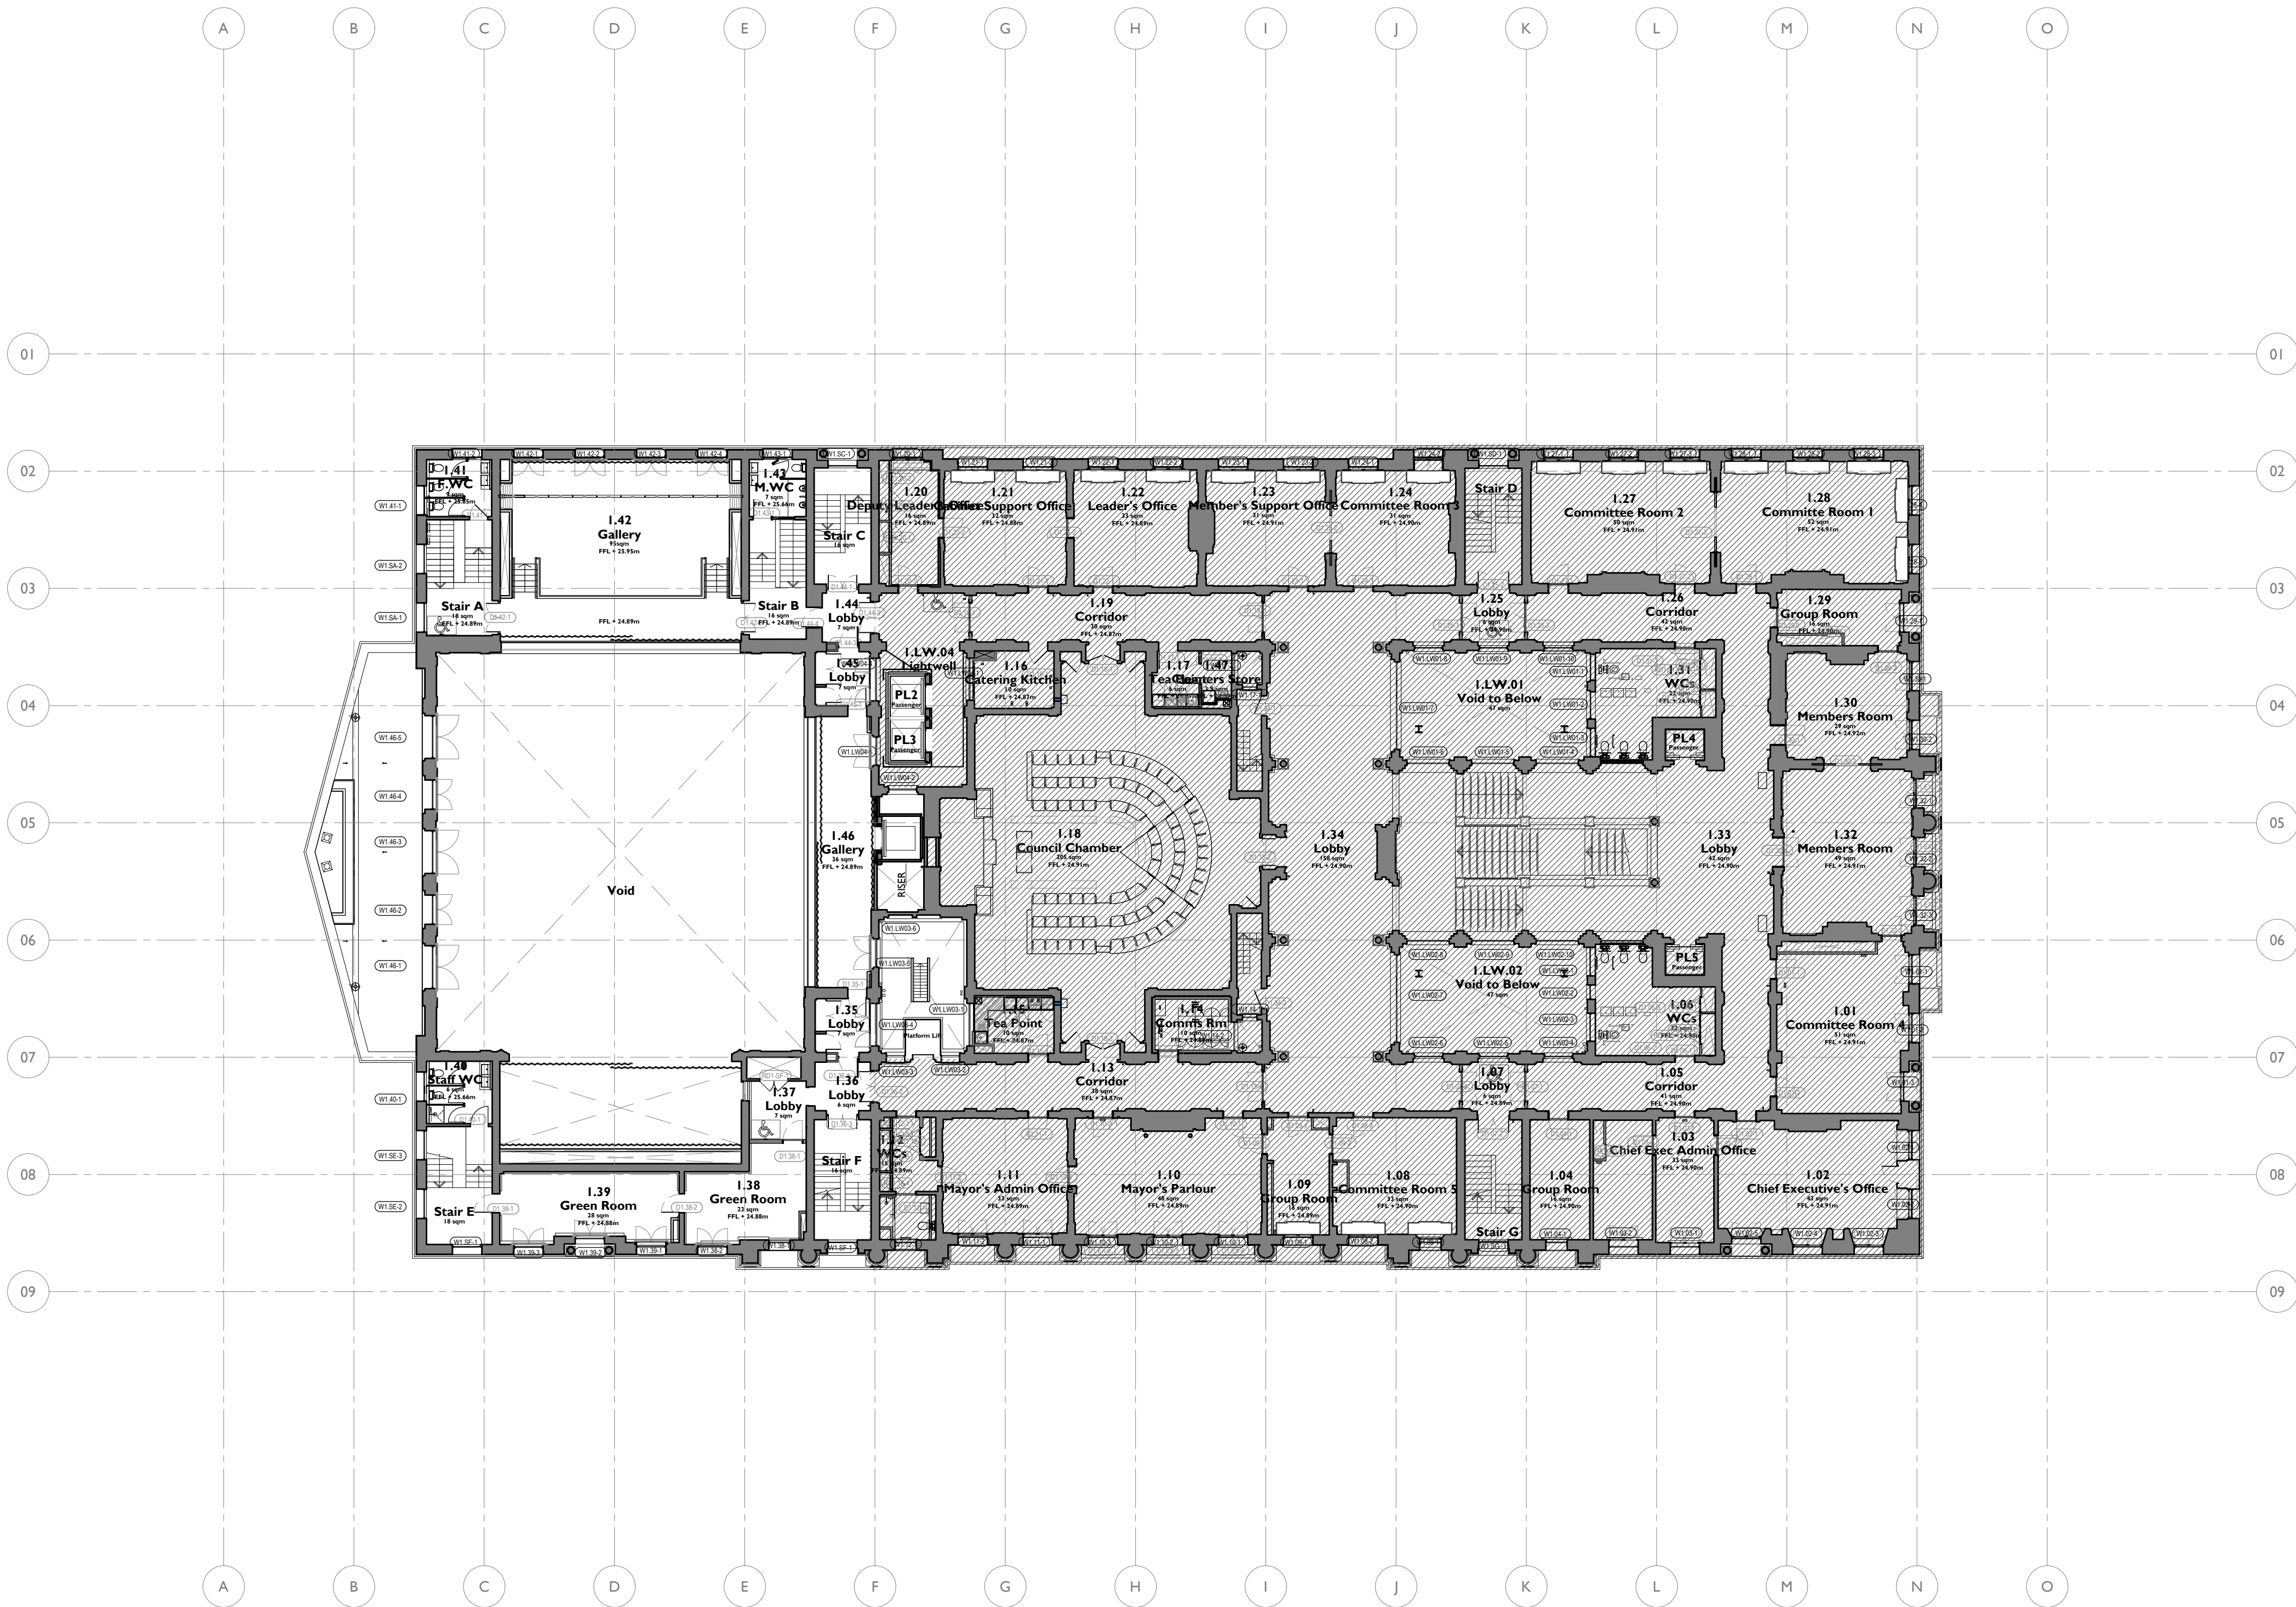

Notes: 21/01/2025 17:03:59

Drawings are based on survey data and may not accurately represent what is physically present.

Do not scale from this drawing. All dimensions are to be verified on site before proceeding with the work.

All dimensions are in millimeters unless noted otherwise.

Purcell shall be notified in writing of any discrepancies.

Key Plan
not to scale




P01	21.01.25	DZ	OB	For LBC	
REV	DATE	BY	CHK	DESCRIPTION	

CLIENT
Il Bottaccio

PROJECT
Camden Town Hall Tenant Fitout

JOB NUMBER
242931

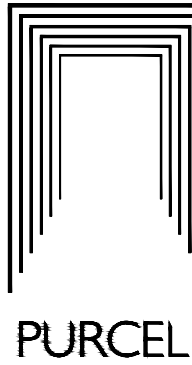

TITLE
EXISTING FIRST FLOOR PLAN

SIZE	SCALE	LAST REVISED	DRAWN	CHECKED
A1	1:200			
REV	SUITABILITY/REASON FOR ISSUE			
P01	S4 - For Review and Authorisation			
DRAWING NAME				
242931-PUR-01-01-DR-A-9002				