

**PROJECT ADDRESS:**

161 ARLINGTON ROAD  
LONDON  
NW1 7ET

**DRAWING REF:**

001C-027

**DRAWING NAME:**


PROPOSED  
PART-REAR  
ELEVATION  
& SECTION

**DRAWING INFO:**

DATE 17.10.2024  
PAGE SIZE A3  
SCALE 1:100  
REV B

**REVISION INFO:**


13.11.2024  
Rev.- Issued for Planning  
24.01.2025  
Rev.A Issued for Comment  
29.01.2025  
Rev.B Issued for Planning

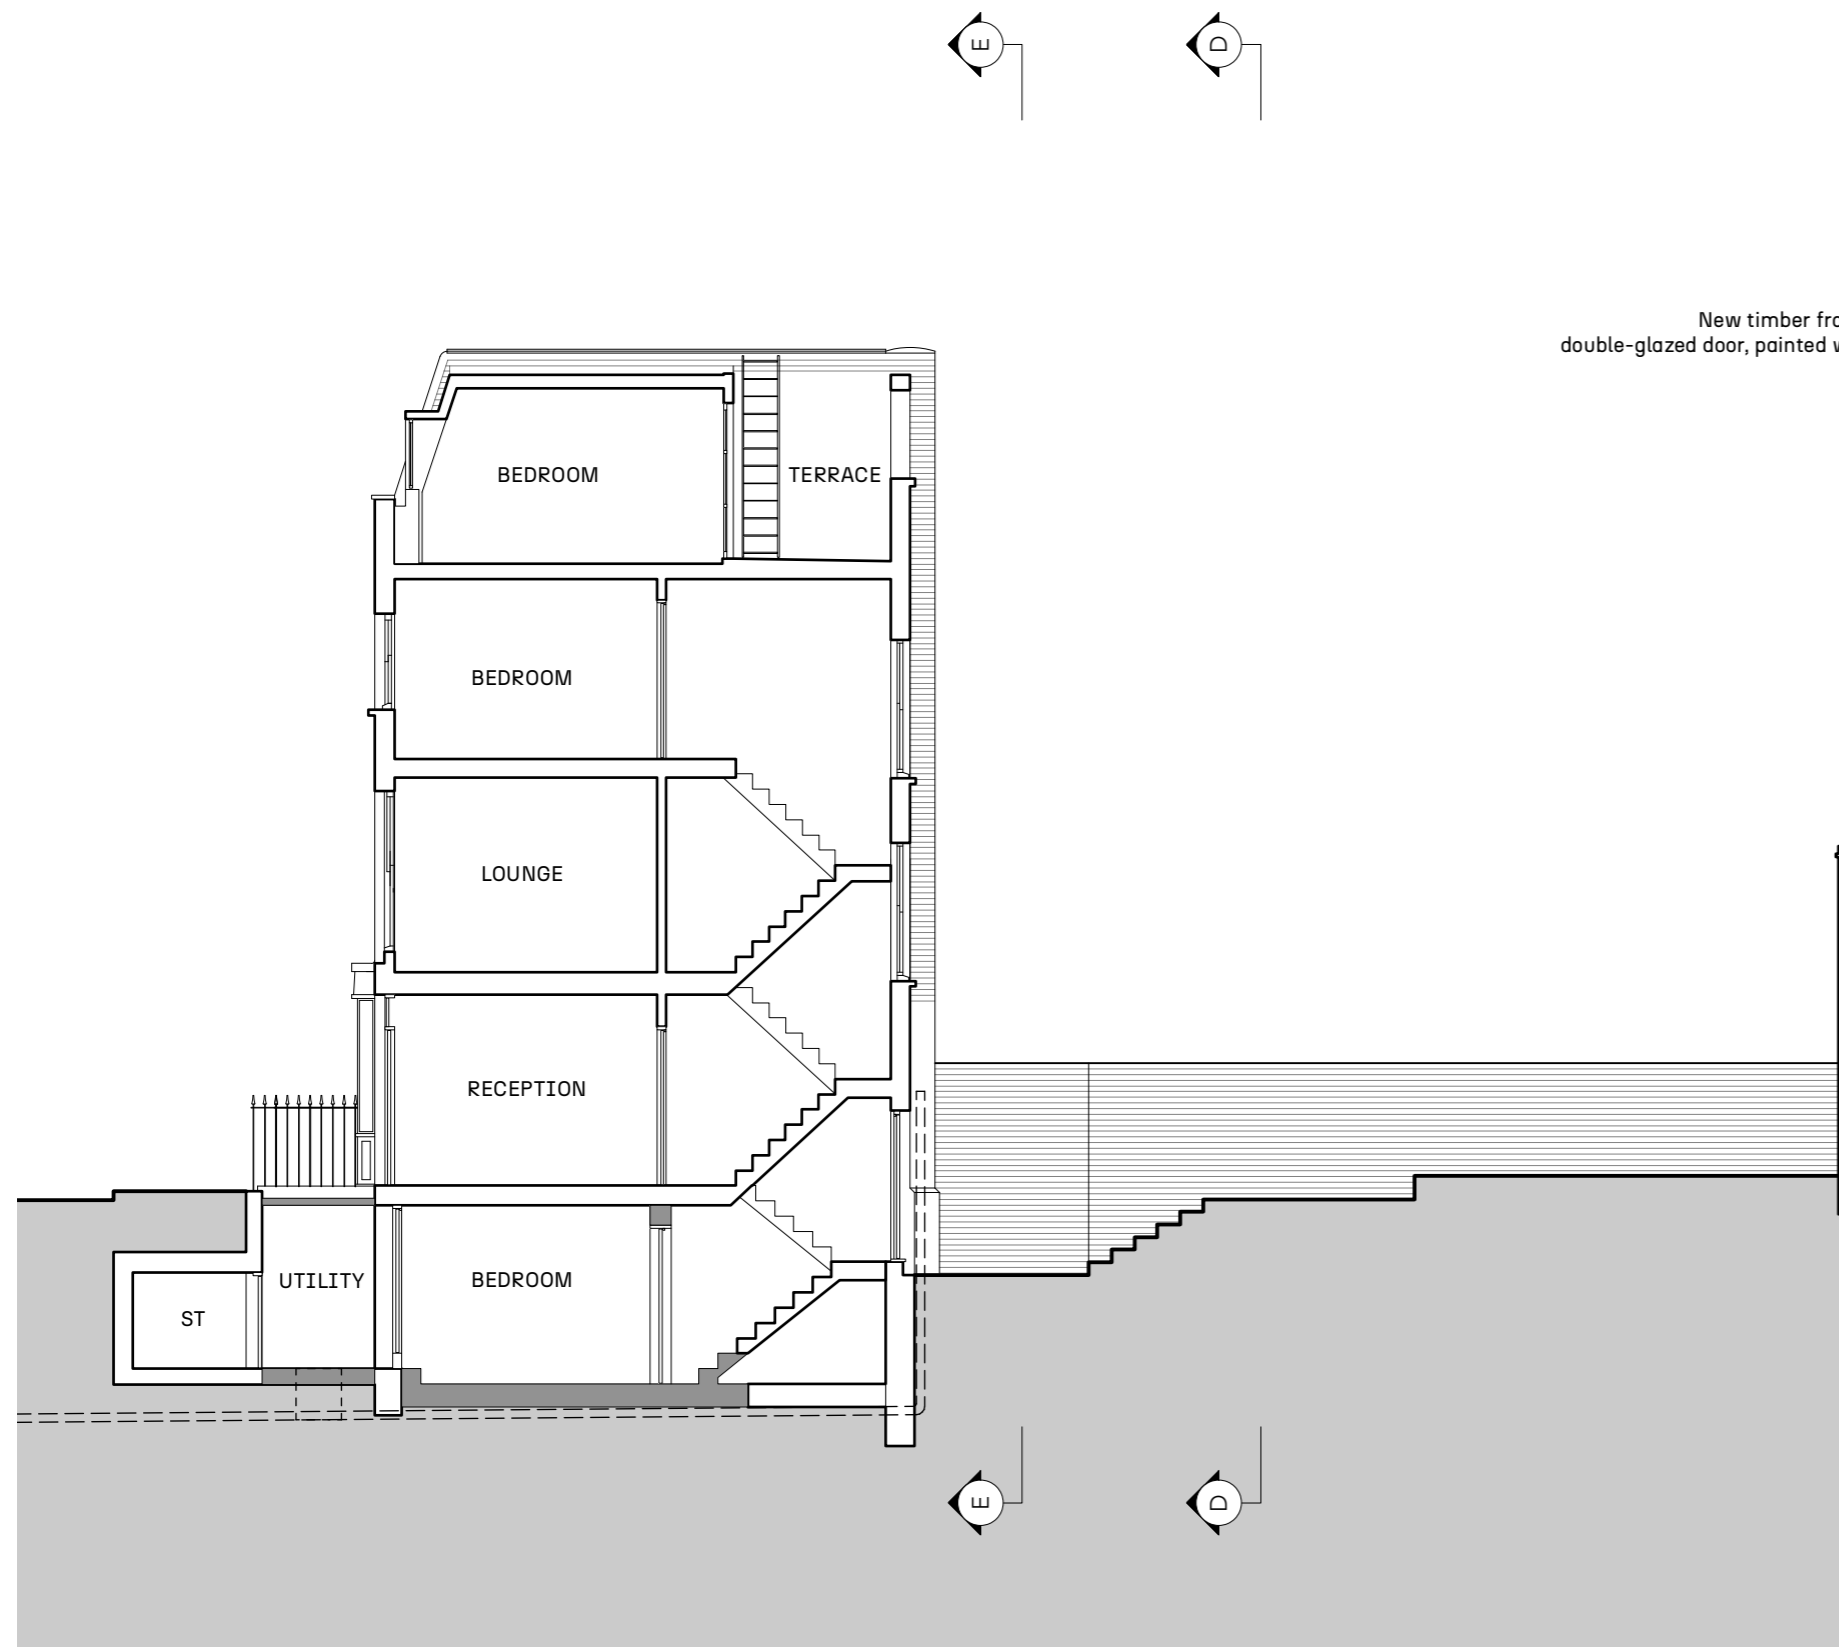

SECTION C-C

1:100 0 1 2 3 4 5m

New timber framed double-glazed door, painted white

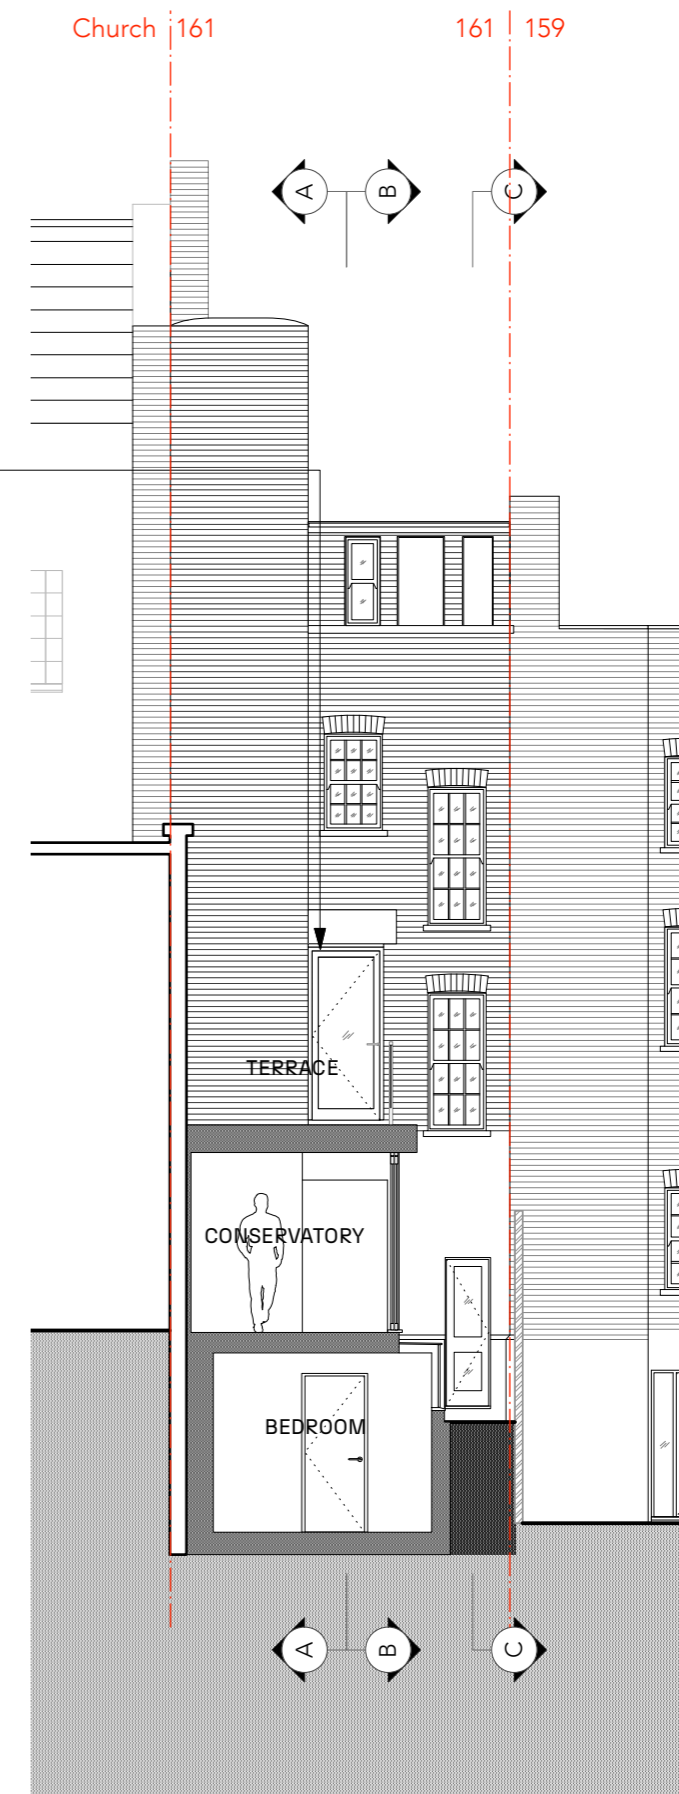

PART-REAR ELEVATION & SECTION