



Copyright of this drawing remains the property of and should not be reproduced in full or parts or re-issued. These drawings must be read in conjunction with the structural engineers drawings & details, and with all other consultants, sub-contractor and specialist's drawings and detail. All dimensions are in millimetres, unless stated otherwise. If in doubt please ask the architect.
 If used for construction purpose, do not scale from the drawings. Any discrepancies between drawings, details and specification must be reported to the architect immediately before work is put in hand. All works to be carried out in accordance with the current Building Regulations, British Standards.

Rev	Comments	By	Chk	Date
A	Issued for planning	SS	FS	30.10.2024
B	Issued for planning	SS	FS	13.12.2024
C	Issued for planning	SS	FS	10.01.2025

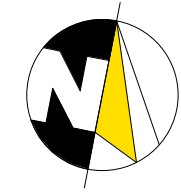

PLANNING

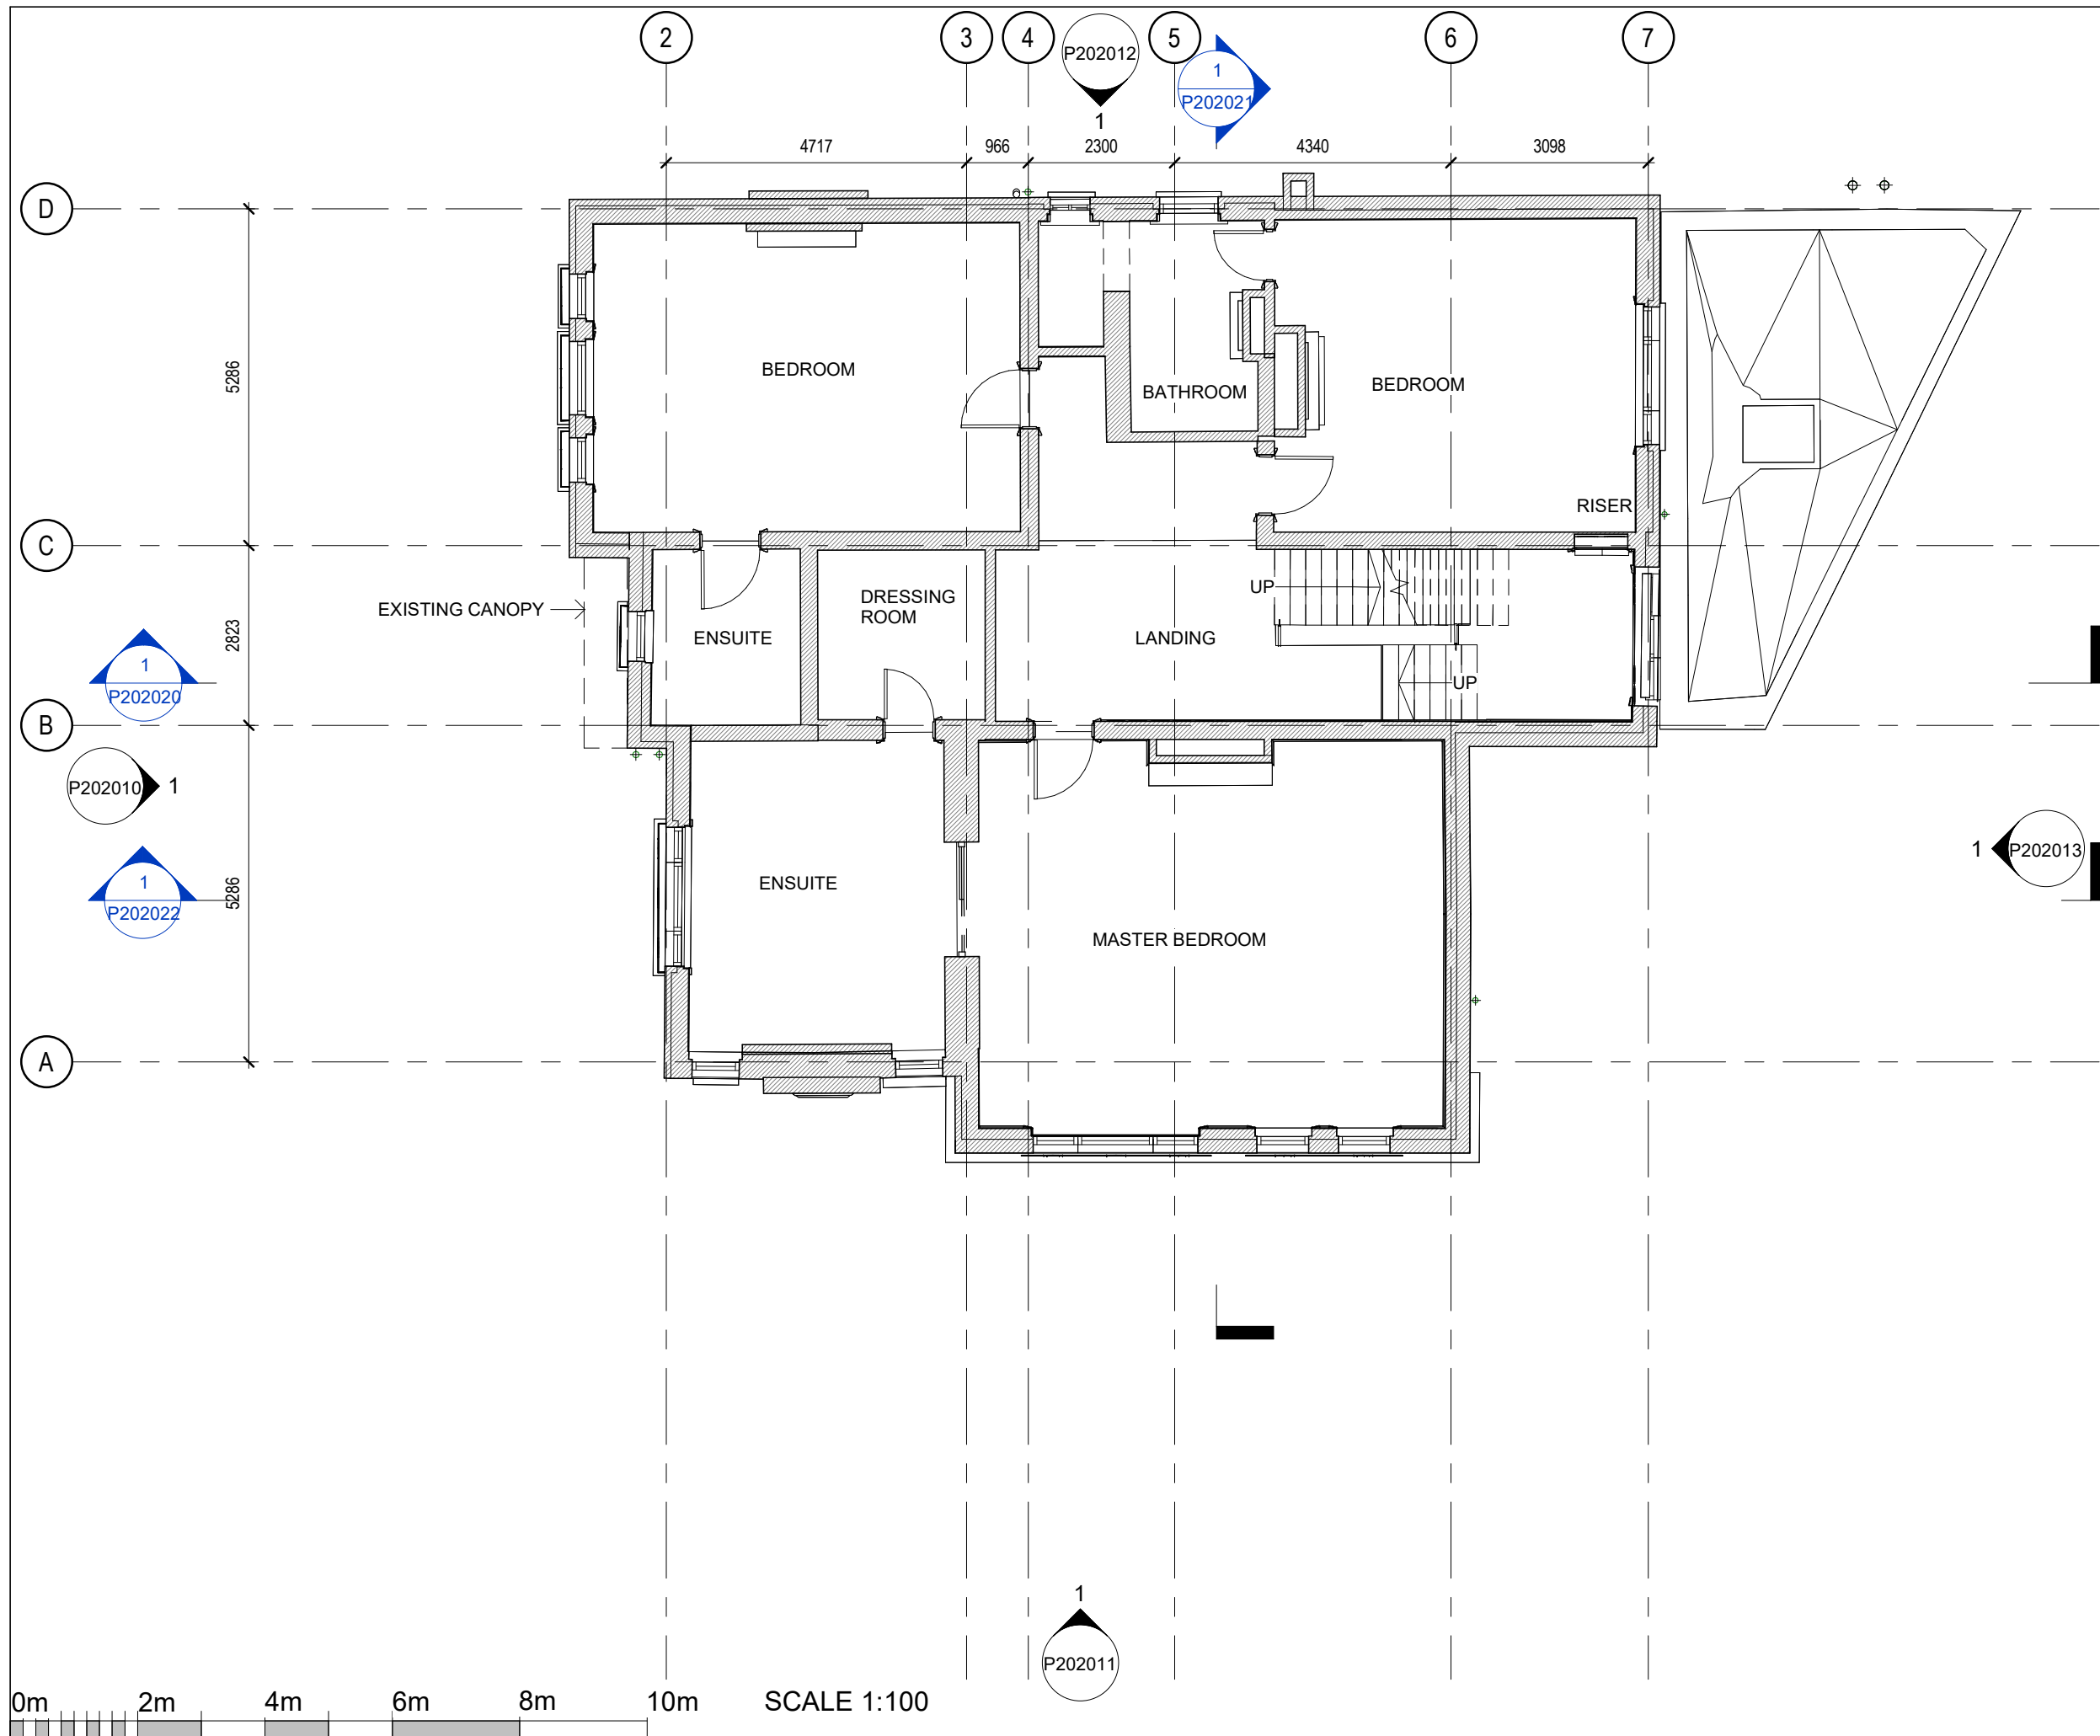

Project Number	
174	
Project Title	
2 Daleham Gardens, London NW3	
Drawing Title	
Existing First Floor Plan	
Client :	Date
Kathryn and Alex Bayers	30/10/2024
Principal Designer :	Scale
FS	@ A3 1 : 100
Drawn by :	Drawing Number
SS	174-SD-21-B1-DR-A-P202002

All dimensions are to be checked on site when applicable. This drawing must not be scaled, and only written dimensions should be measured.
 The spaces and sizes on this drawing are not guaranteed, and if critical should be verified by an architectural surveyor. The spaces are average about the hole, and heights are approximate at the time of the survey.