






1 Front Elevation - Existing
Scale: 1:100

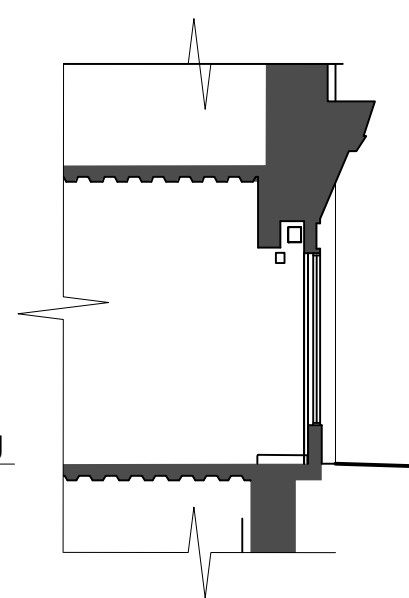


4 Entrance Section - Existing
Scale: 1:100

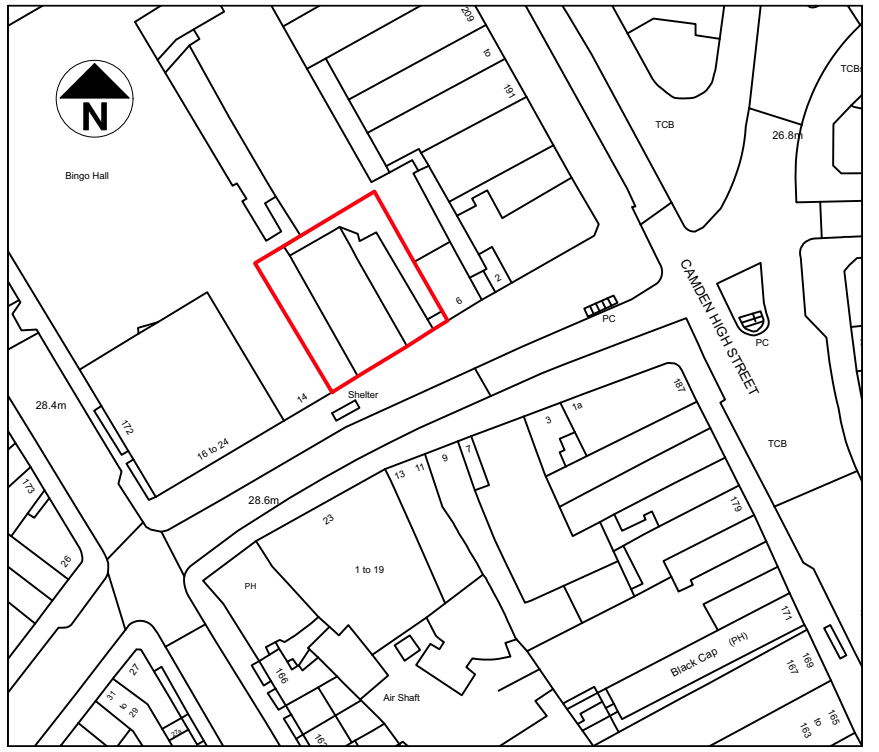

5 OS Plan
Scale: 1:1250

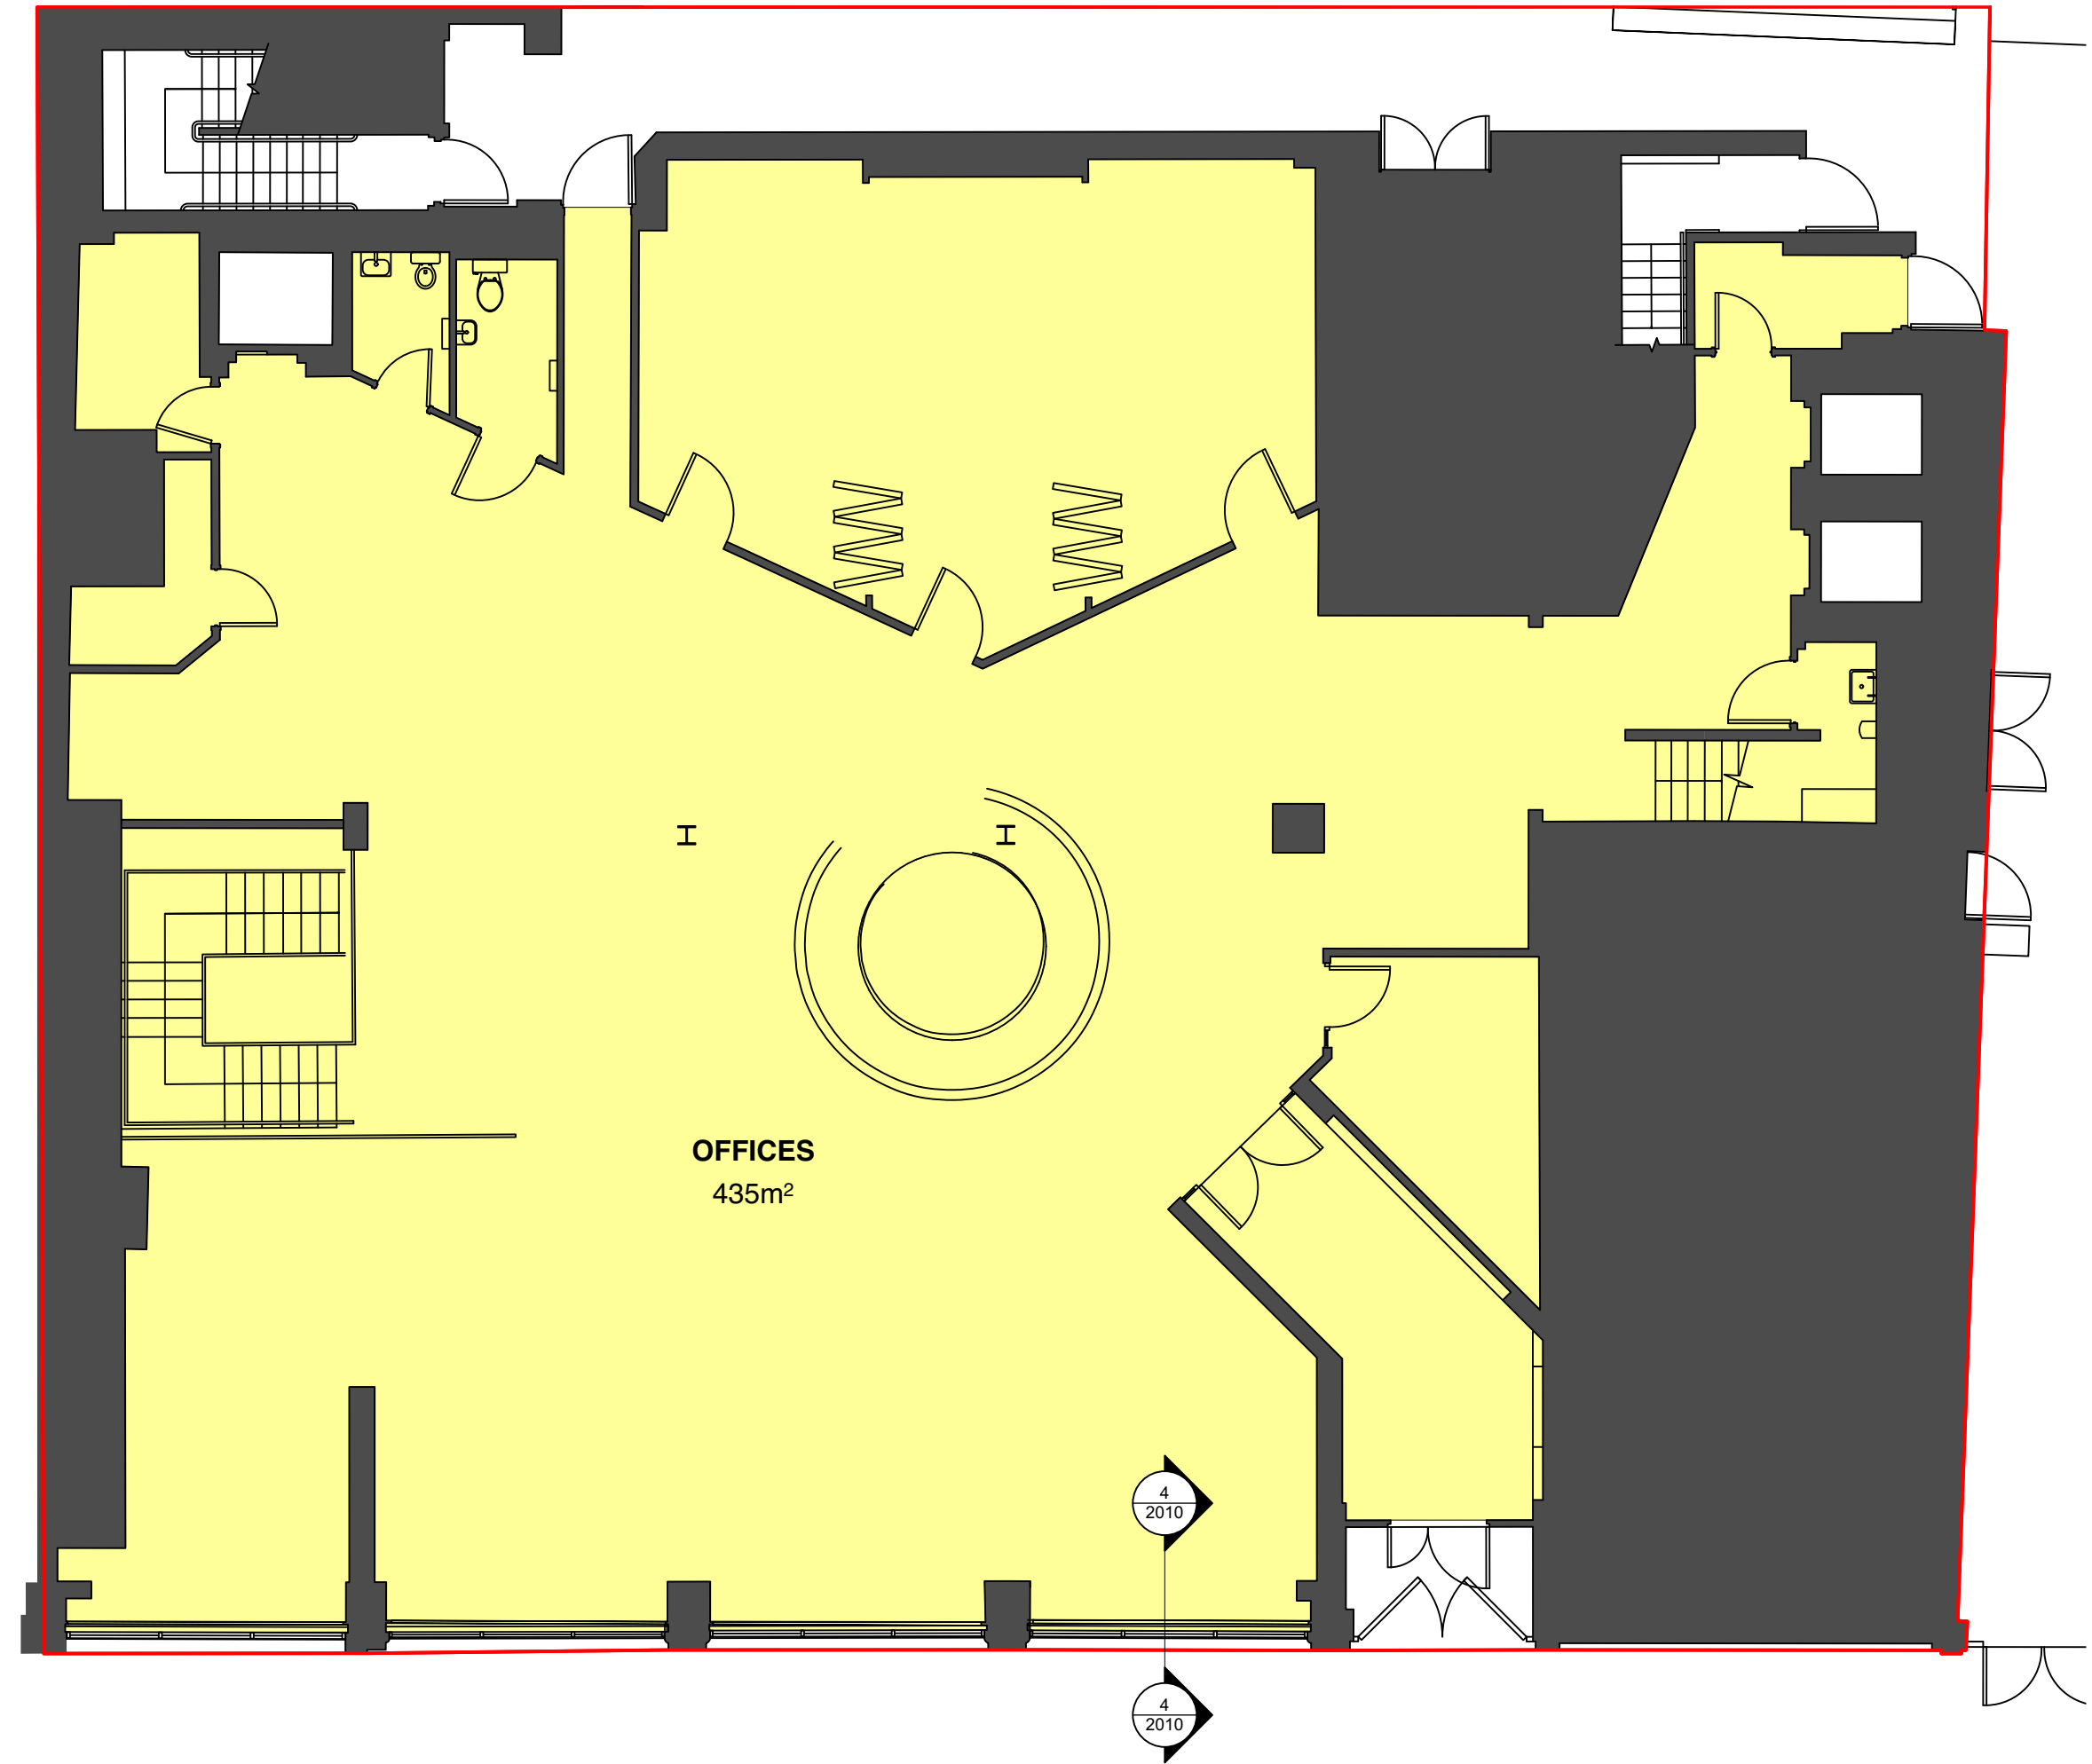

2 Ground Floor Plan - Existing
Scale: 1:100

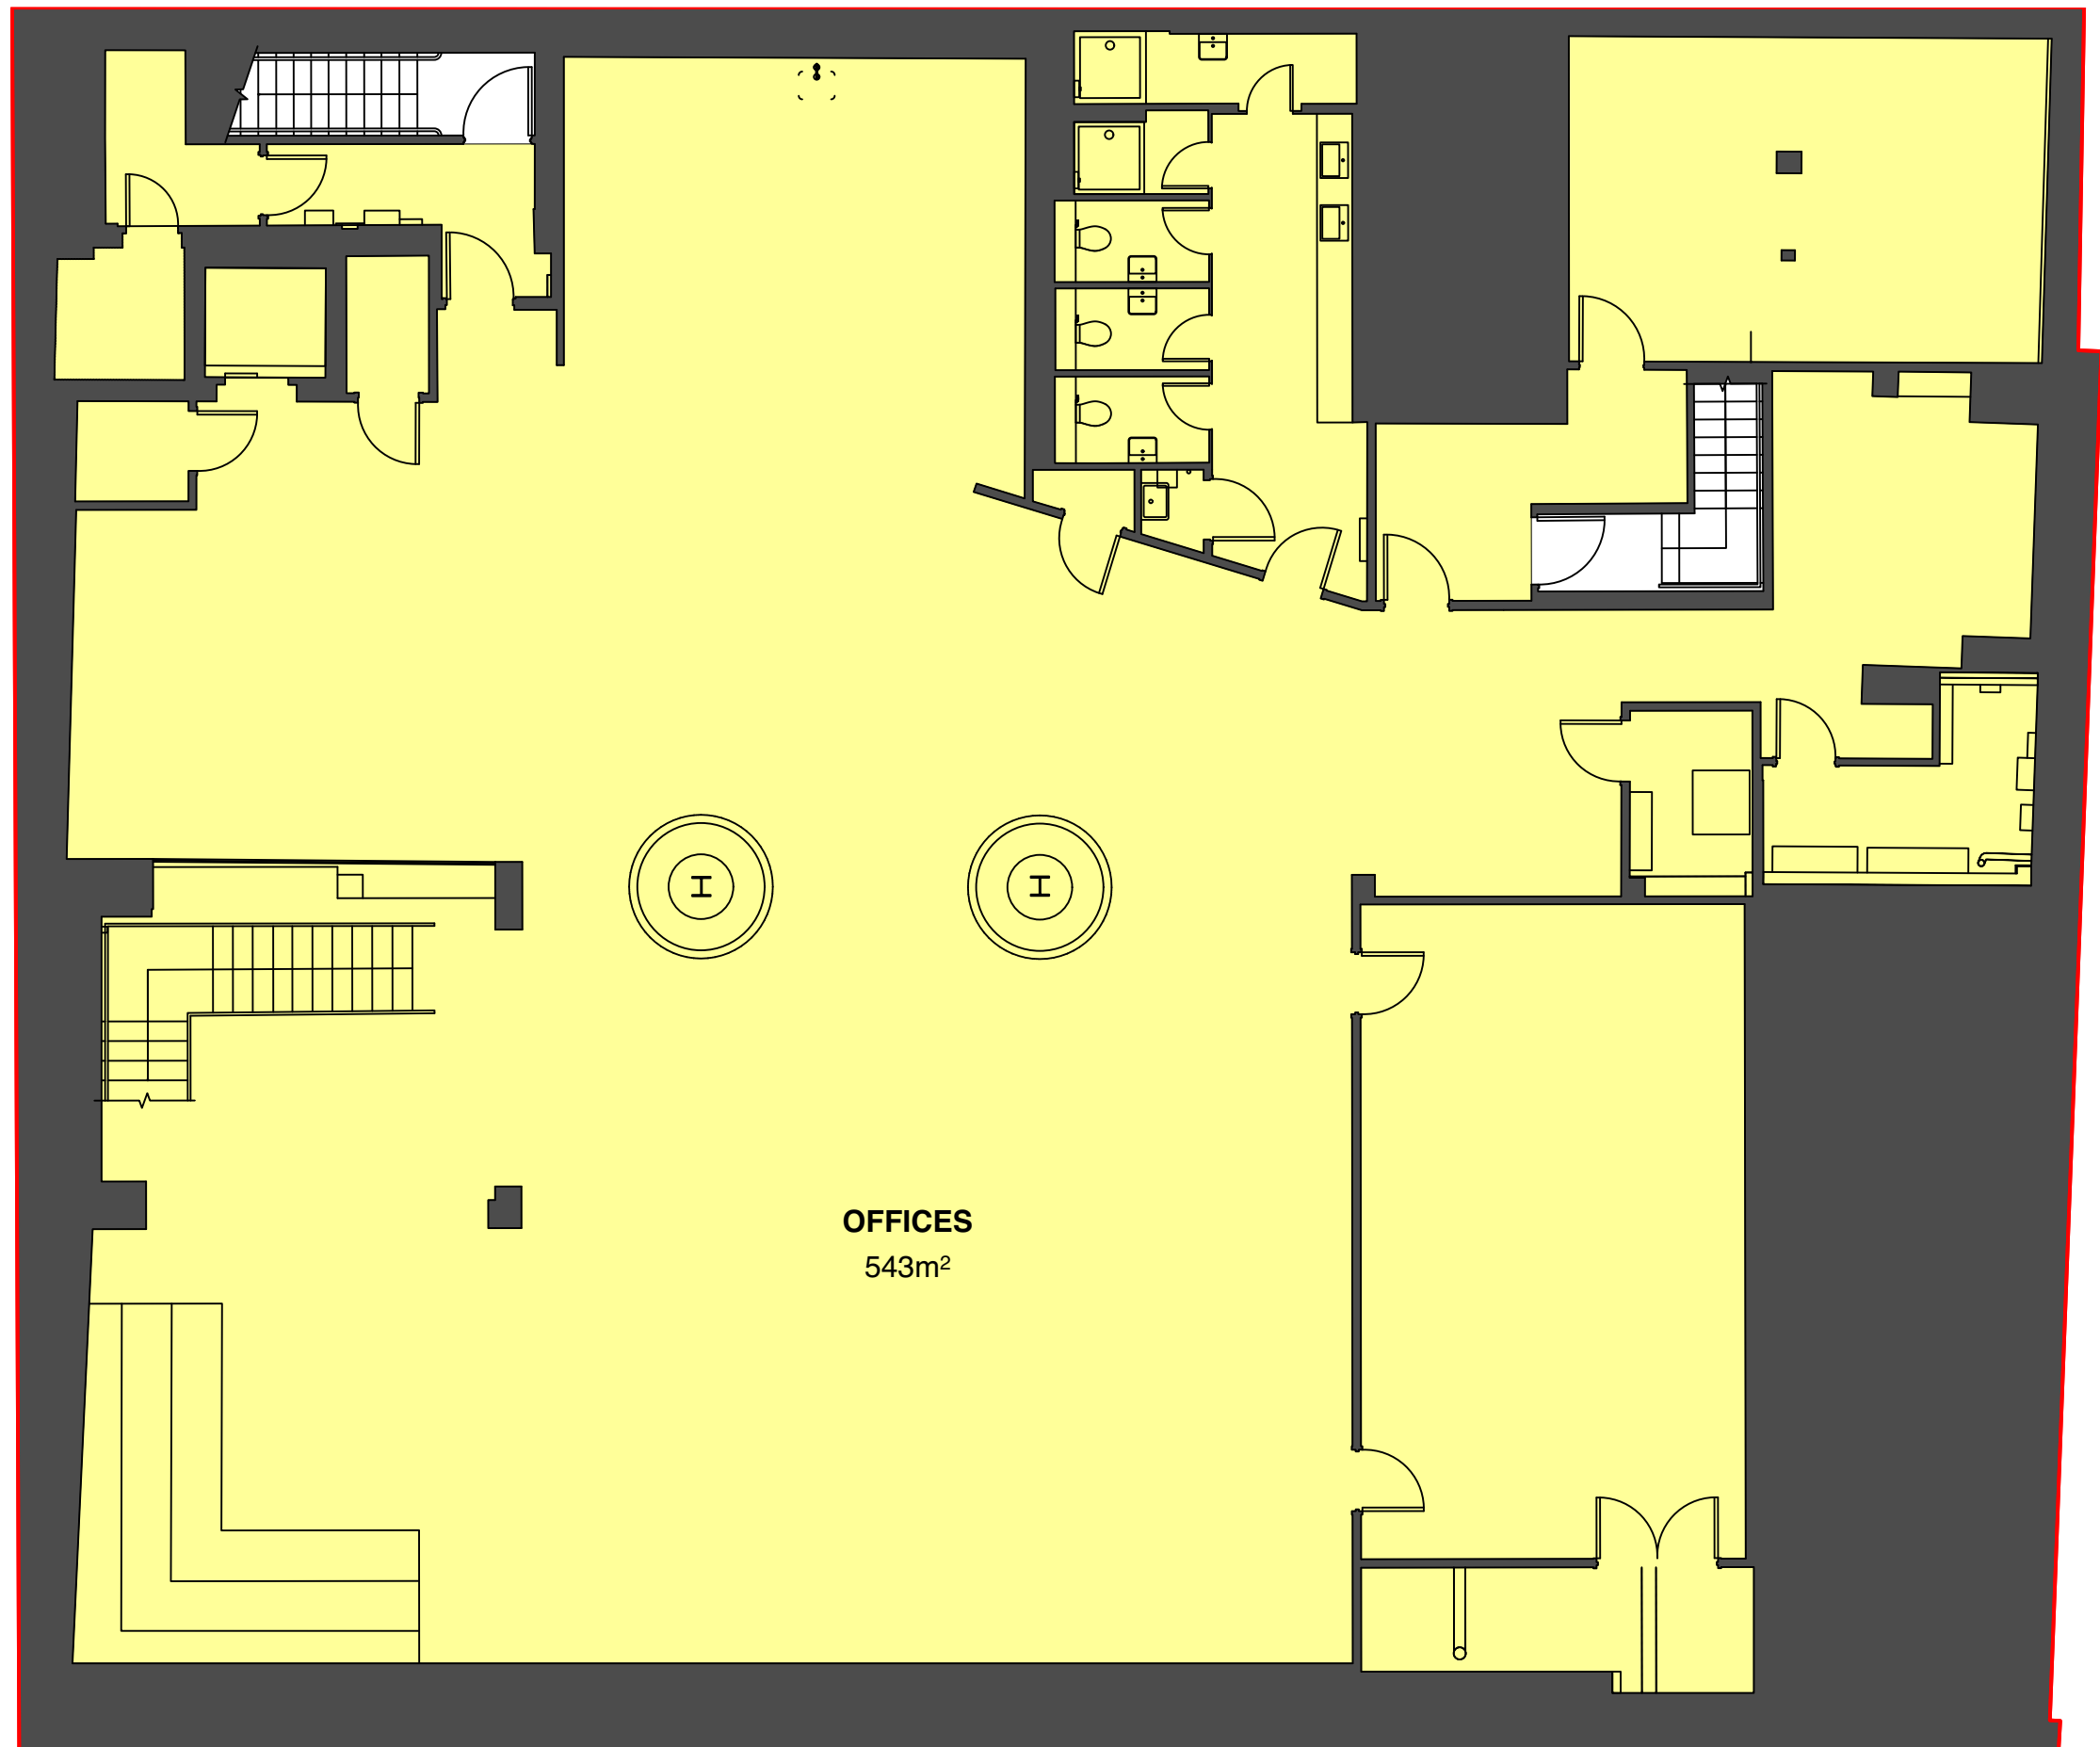

3 Ground Floor Plan - Existing
Scale: 1:100

Notes:
1. Do not Scale
2. Check all dimensions on site
3. ©Pace Jefford Moore Architects llp



DRAFT				Project 10 Parkway 10 Parkway, Camden, London, NW1 7AA		PJMA PACE JEFFORD MOORE ARCHITECTS LLP W.203, Vox Studios, 1-45 Durham Street, London SE11 5JH T 020 7724 7343 E info@pjma.eu W pjma.eu RIBA Chartered Practice
				Drawing Shopfront - Existing		
				Job 1627 - PJM - ZZ -ZZ -DR -A -2010 -S1 -P2		
				Suitability S1 SUITABLE FOR COORDINATION		
Revision P2	Scale 1:100	Drawing Print Format A1				
By CM	Checked CM					
No Date	By Revision					