




1 Front Elevation - Existing
Scale: 1:100

See DWG.
P-199936-210
for details of signage and ATM

4 Entrance Section - Proposed
Scale: 1:100

See DWG.
P-199936-210
for details of signage and ATM

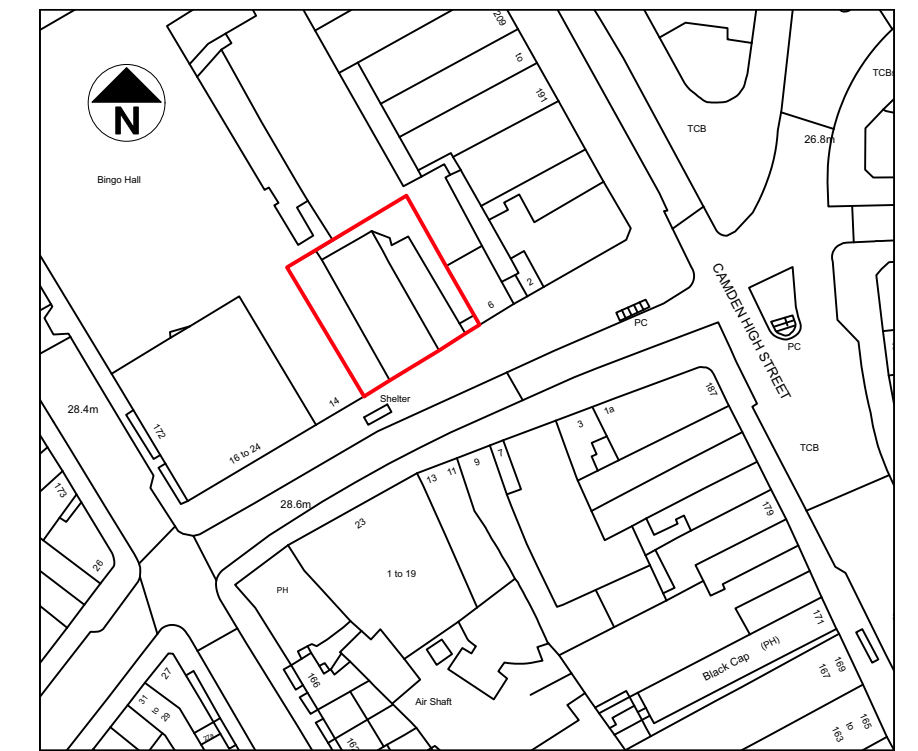


5 OS Plan
Scale: 1:1250



2 Ground Floor Plan - Existing
Scale: 1:100

3 Ground Floor Plan - Existing
Scale: 1:100

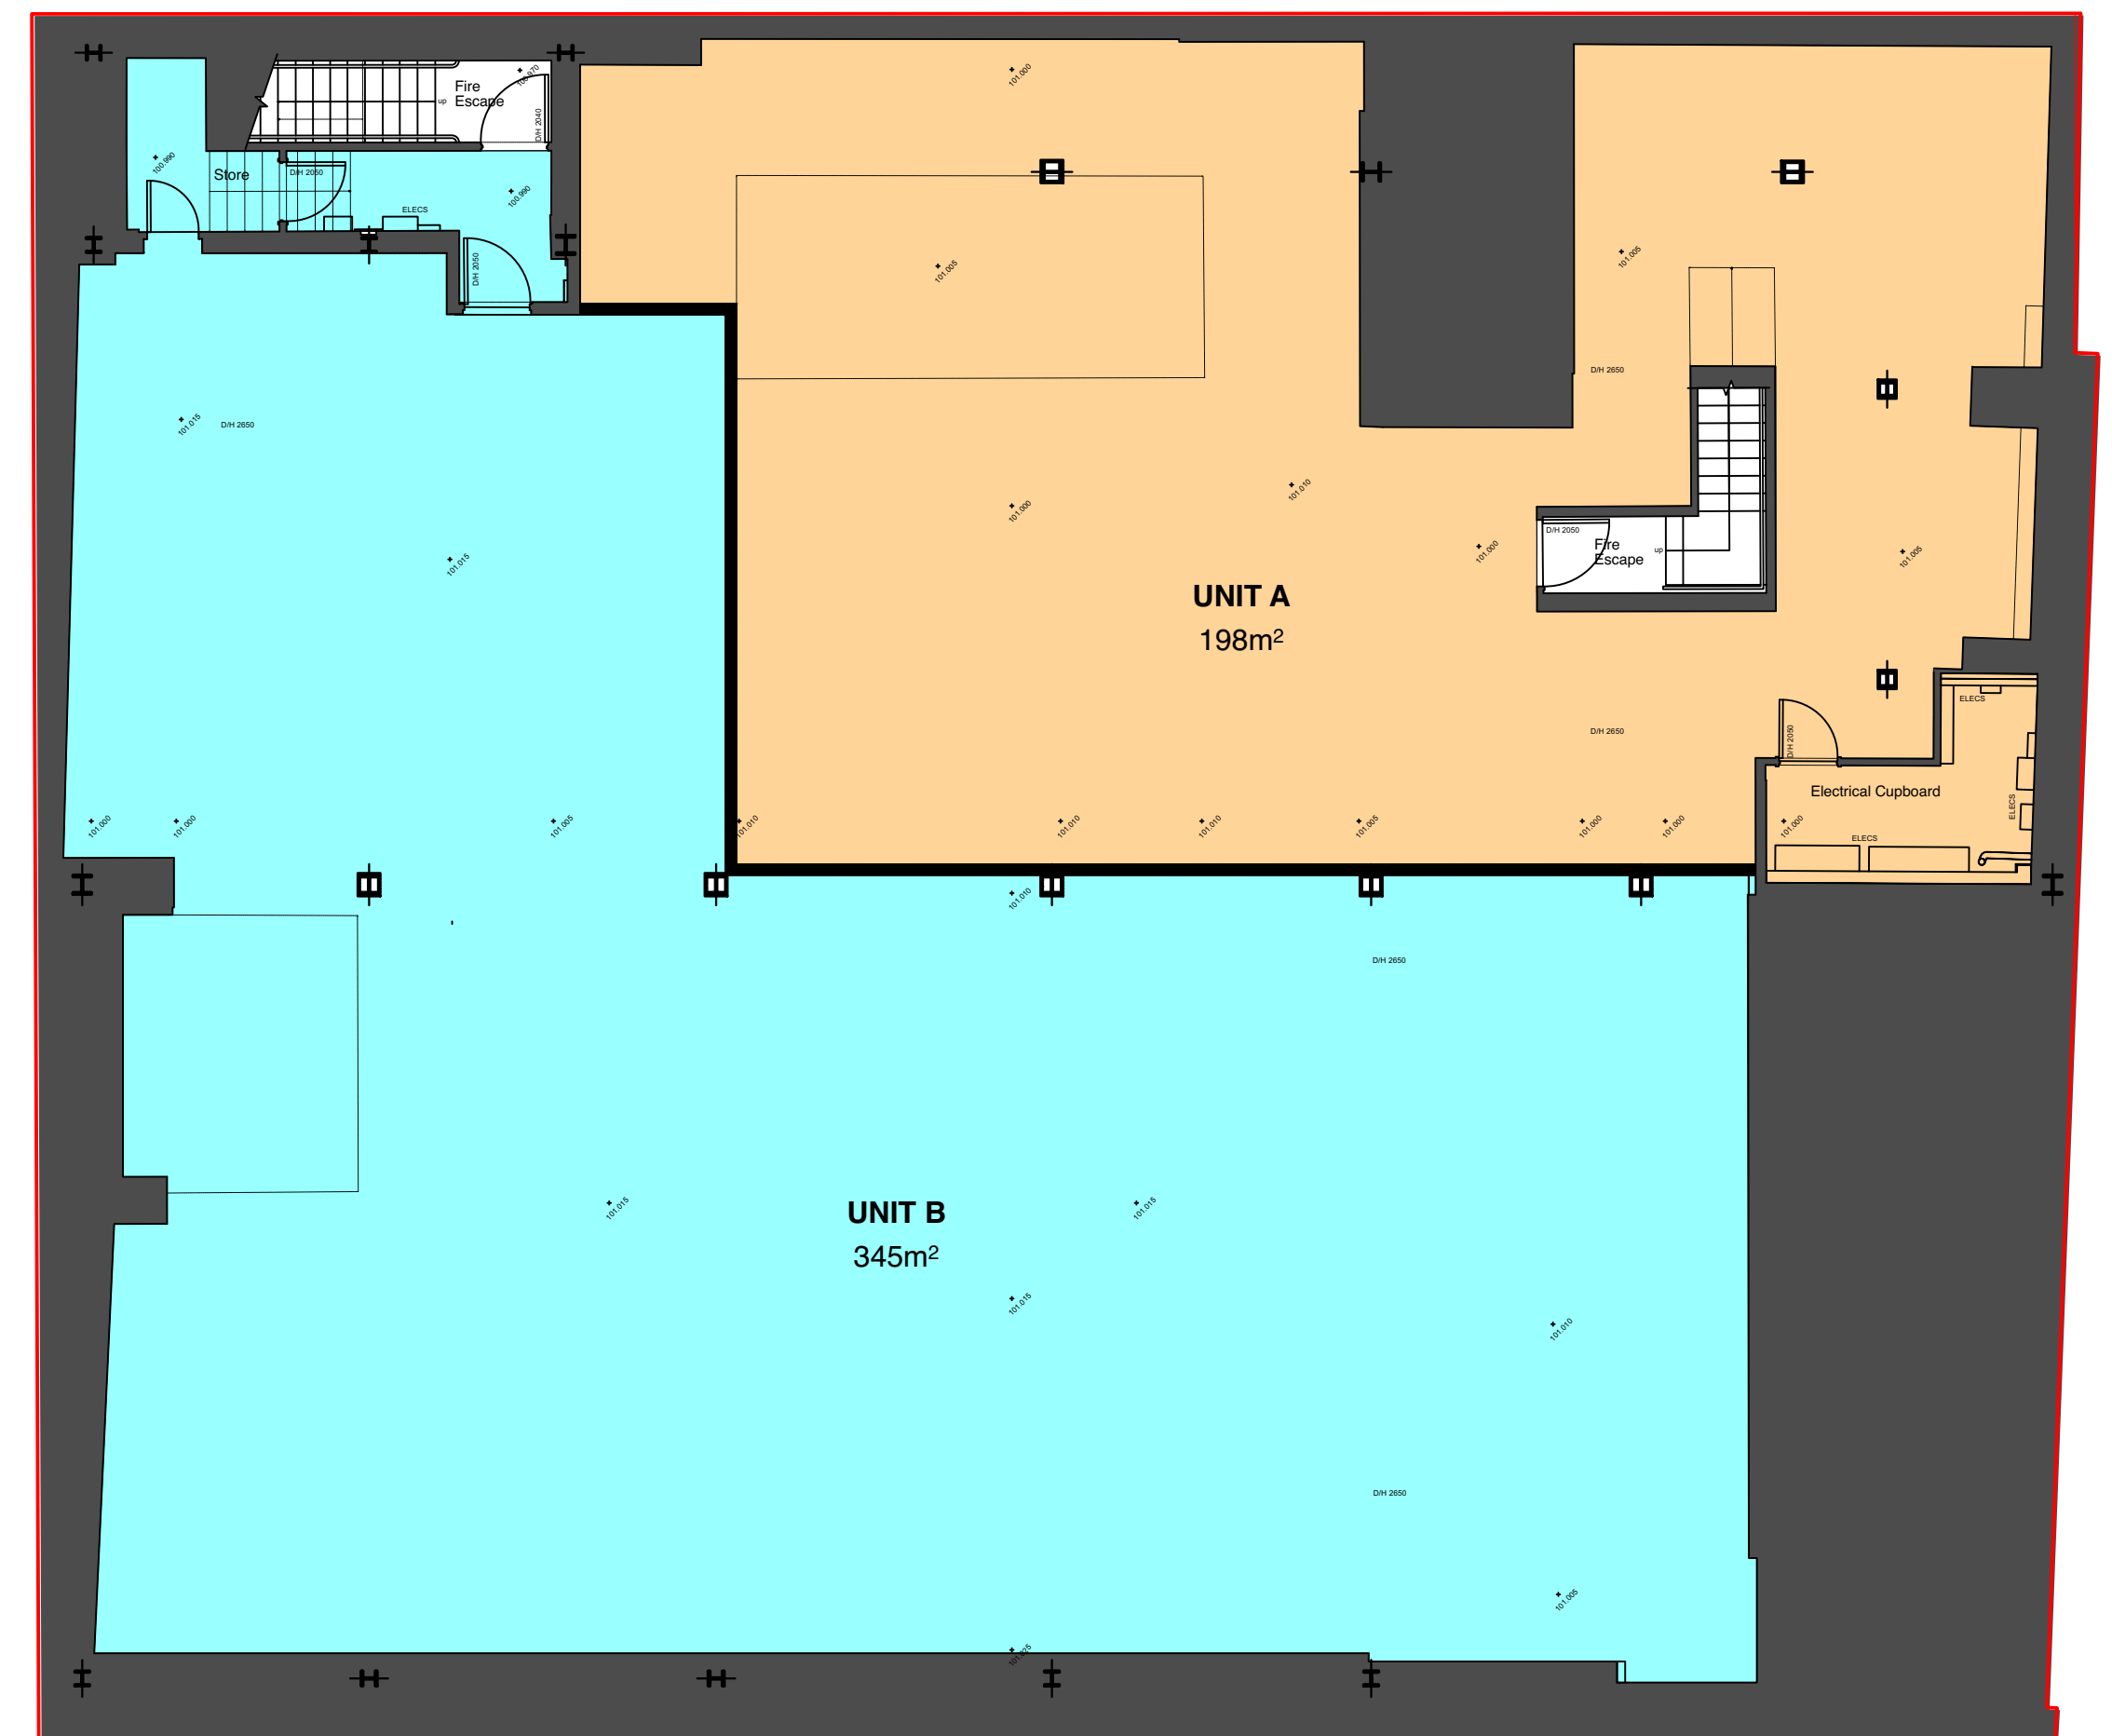

Notes:
1. Do not Scale
2. Check all dimensions on site
3. © Pace Jefford Moore Architects LLP

0 5 10 M

P2	23/01/2025	CM	Planning Issue	DRAFT	Project		10 Parkway 10 Parkway, Camden, London, NW1 7AA	
					Drawing		Shopfront - Proposed	
					Job	Level	Number	
					1627	- PJM - ZZ - ZZ - DR - A -	2020 - S1 - P2	
Suitability		S1 SUITABLE FOR COORDINATION						
Revision	Scale	Drawing Print Format						
P2	1:100	A1						
By	Checked							
CM	CM							
No	Date	By	Revision					