

Double sided externally illuminated aluminium projecting sign. Formed of folded face panels on SHS steel frame with projecting bracket above. Sign Colored Salsbury orange with - no fixings on visible face. Letters to be fret cut with white behind. 950 x 625mm. Bracket and external illumination finished to RAL 0019

Manifestation to clear glazing - 75x75 frosted vinyl squares equally spaced at 150c/c, in two rows at 900 and 1500mm to centre of squares above finished floor level.

Application on sliding and adjacent door panels




Single sliding automatic door with finish as framework 1no. radar detector and 1 no radar with threshold safety; battery back up in case of power failure; 6no. safety beams; 1 no. multiprogrammable function switch; 1 no. lookable key switch with five keys; door to fail-safe open in the event of fire alarm activation.

New Sainsbury's Local sign 375mm externally illuminated rimless letters individually attached to existing fascia board painted to RAL 8019. "Sainsbury's" in orange with orange returns and "local" in white with white returns. Letters illuminated with trough light finished to match fascia board. All dims tbc on site.


Ø106mm x 1000mm Ram raid eco bollards

Security light Camera located onto wall

External applied Dibond ATM shroud panel applied to brick wall. Artwork including 210 x 297 CCTV disclaimer vinyl sign and Sainsbury's bank branding.

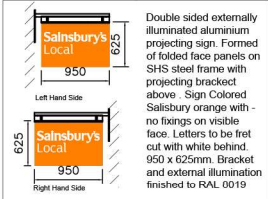

Double sided externally illuminated aluminium projecting sign. Formed of folded face panels on SHS steel frame with projecting bracket above. Sign Colored Salsbury orange with - no fixings on visible face. Letters to be fret cut with white behind. 950 x 625mm. Bracket and external illumination finished to RAL 0019

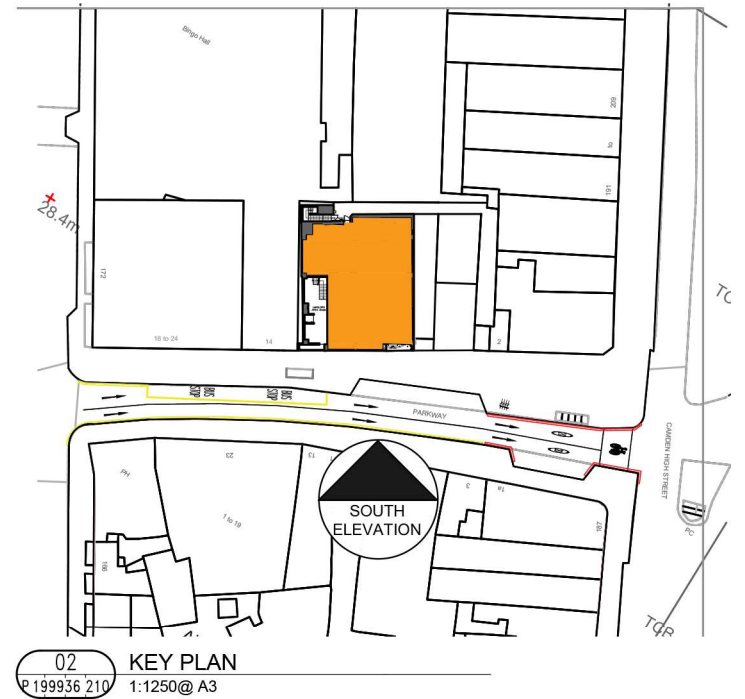

PENDING
PDRM

A	08.01.25	Projecting sign location changed
--	16.09.24	First issue
Rev.	Date	Description
		architects project managers cost consultants
		2nd Floor 13 Swan Yard Islington, London N1 1SD tel: 0203 637 8980
		
Status	PDRM	
Client	SAINSBURY'S	
Project Title	SAINSBURY'S LOCAL 6 -12 PARKWAY, CAMDEN LONDON, NW1 7AA	
Drawing Title	PROPOSED SOUTH ELEVATION	
Project Number P-199936		Drawing Number P-199936-210
		Revision A
Drawn JN	Checked VA	Scale 1:100@A3
		Date 16.09.24
JLA Architects is a trading name of Company Ref: OC315606 registered in England and Wales Registered Office: Euro House, 1394 High Road, London, N20 9YZ. Any reproduction of all or any part of this drawing without formal consent of the copyright owner, Company Ref: OC315606, is prohibited. The content of this drawing is the property of the Company Ref OC315606.		

01 PROPOSED SOUTH ELEVATION
P 199936 210 1:100 @ A3