


LIST OF INFORMANTS :

ORDNANCE SURVEY - 000849896-1430196-1681180424
LANE & FRANKHAM DRAWING NUMBER;
LF5719-LAF-XX-08-DR-G-2008-S2-R01

REVISIONS	DATE	DRN	REV
FIRST ISSUE	03/06/24	JH	P01
ISSUED FOR PLANNING APPROVAL	03/09/24	DR	P02
BALUSTRADE HEIGHT AMENDED	02/01/25	AR	P03
ANNOTATION AMENDED	30/01/25	SB	P04

This drawing contains critical information in colour
The boundary positions shown are assumed and subject to verification

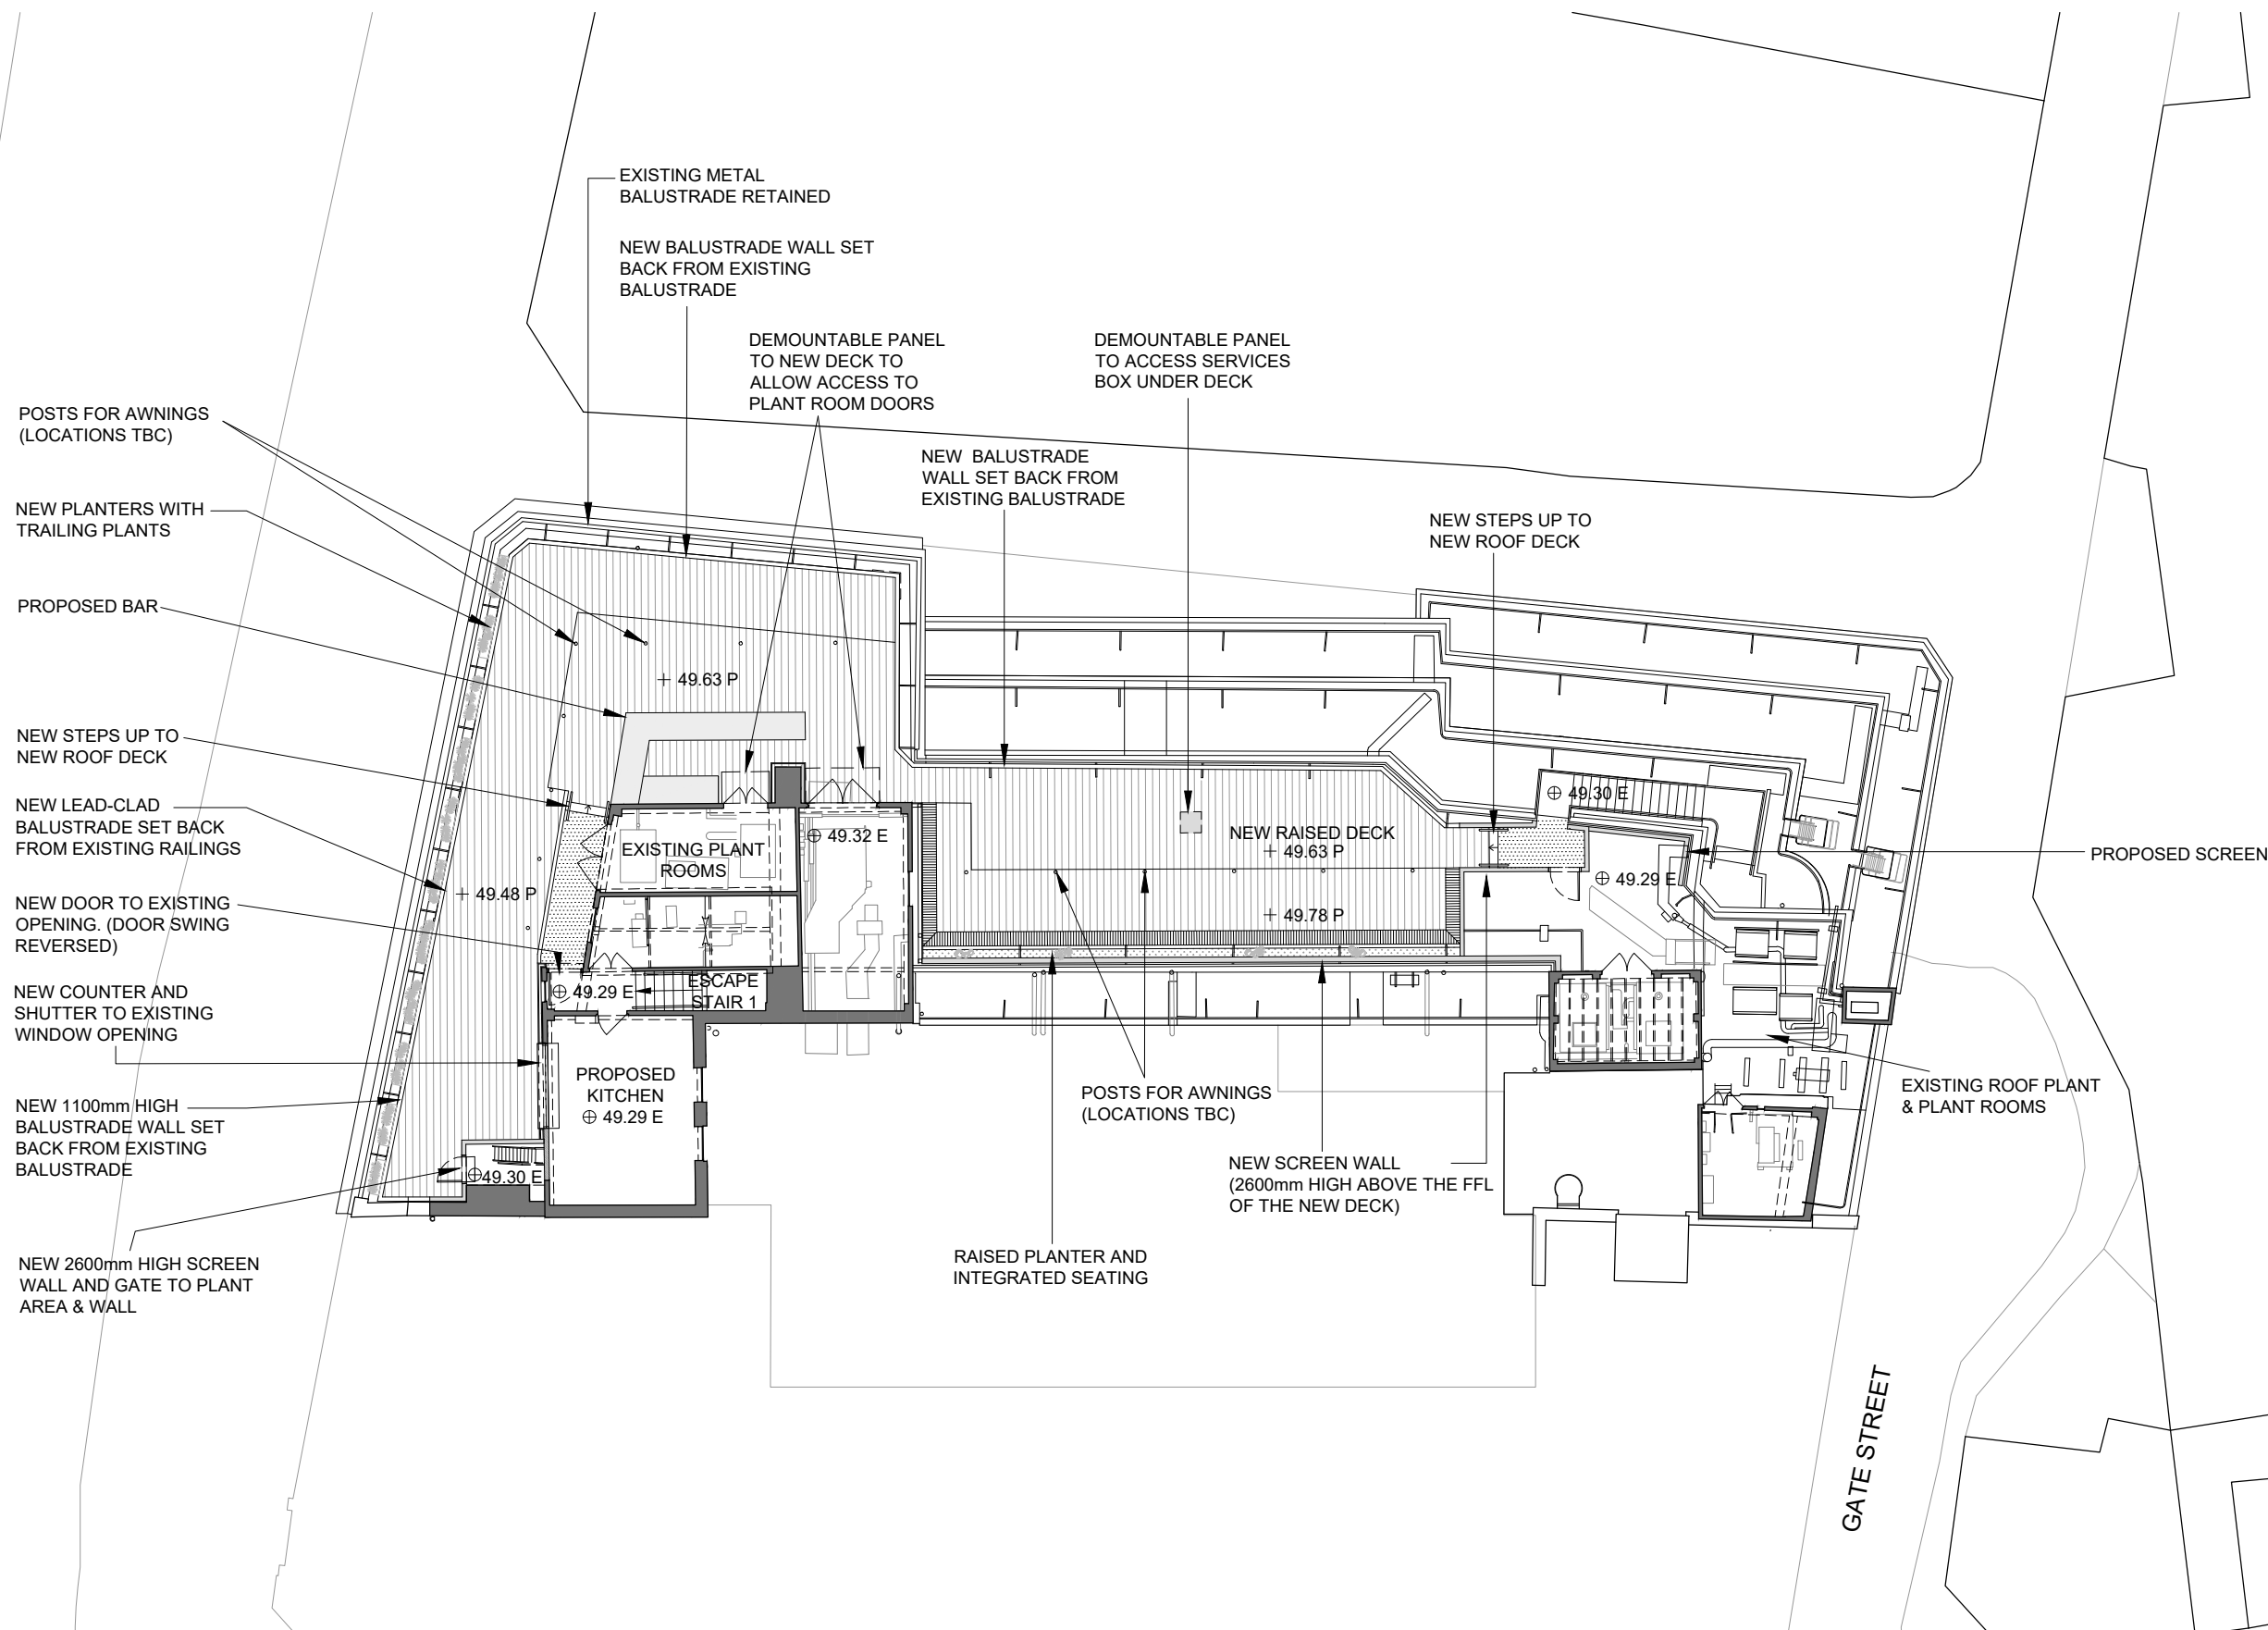

LEVEL 8 - PROPOSED ROOF TERRACE FLOOR PLAN

