


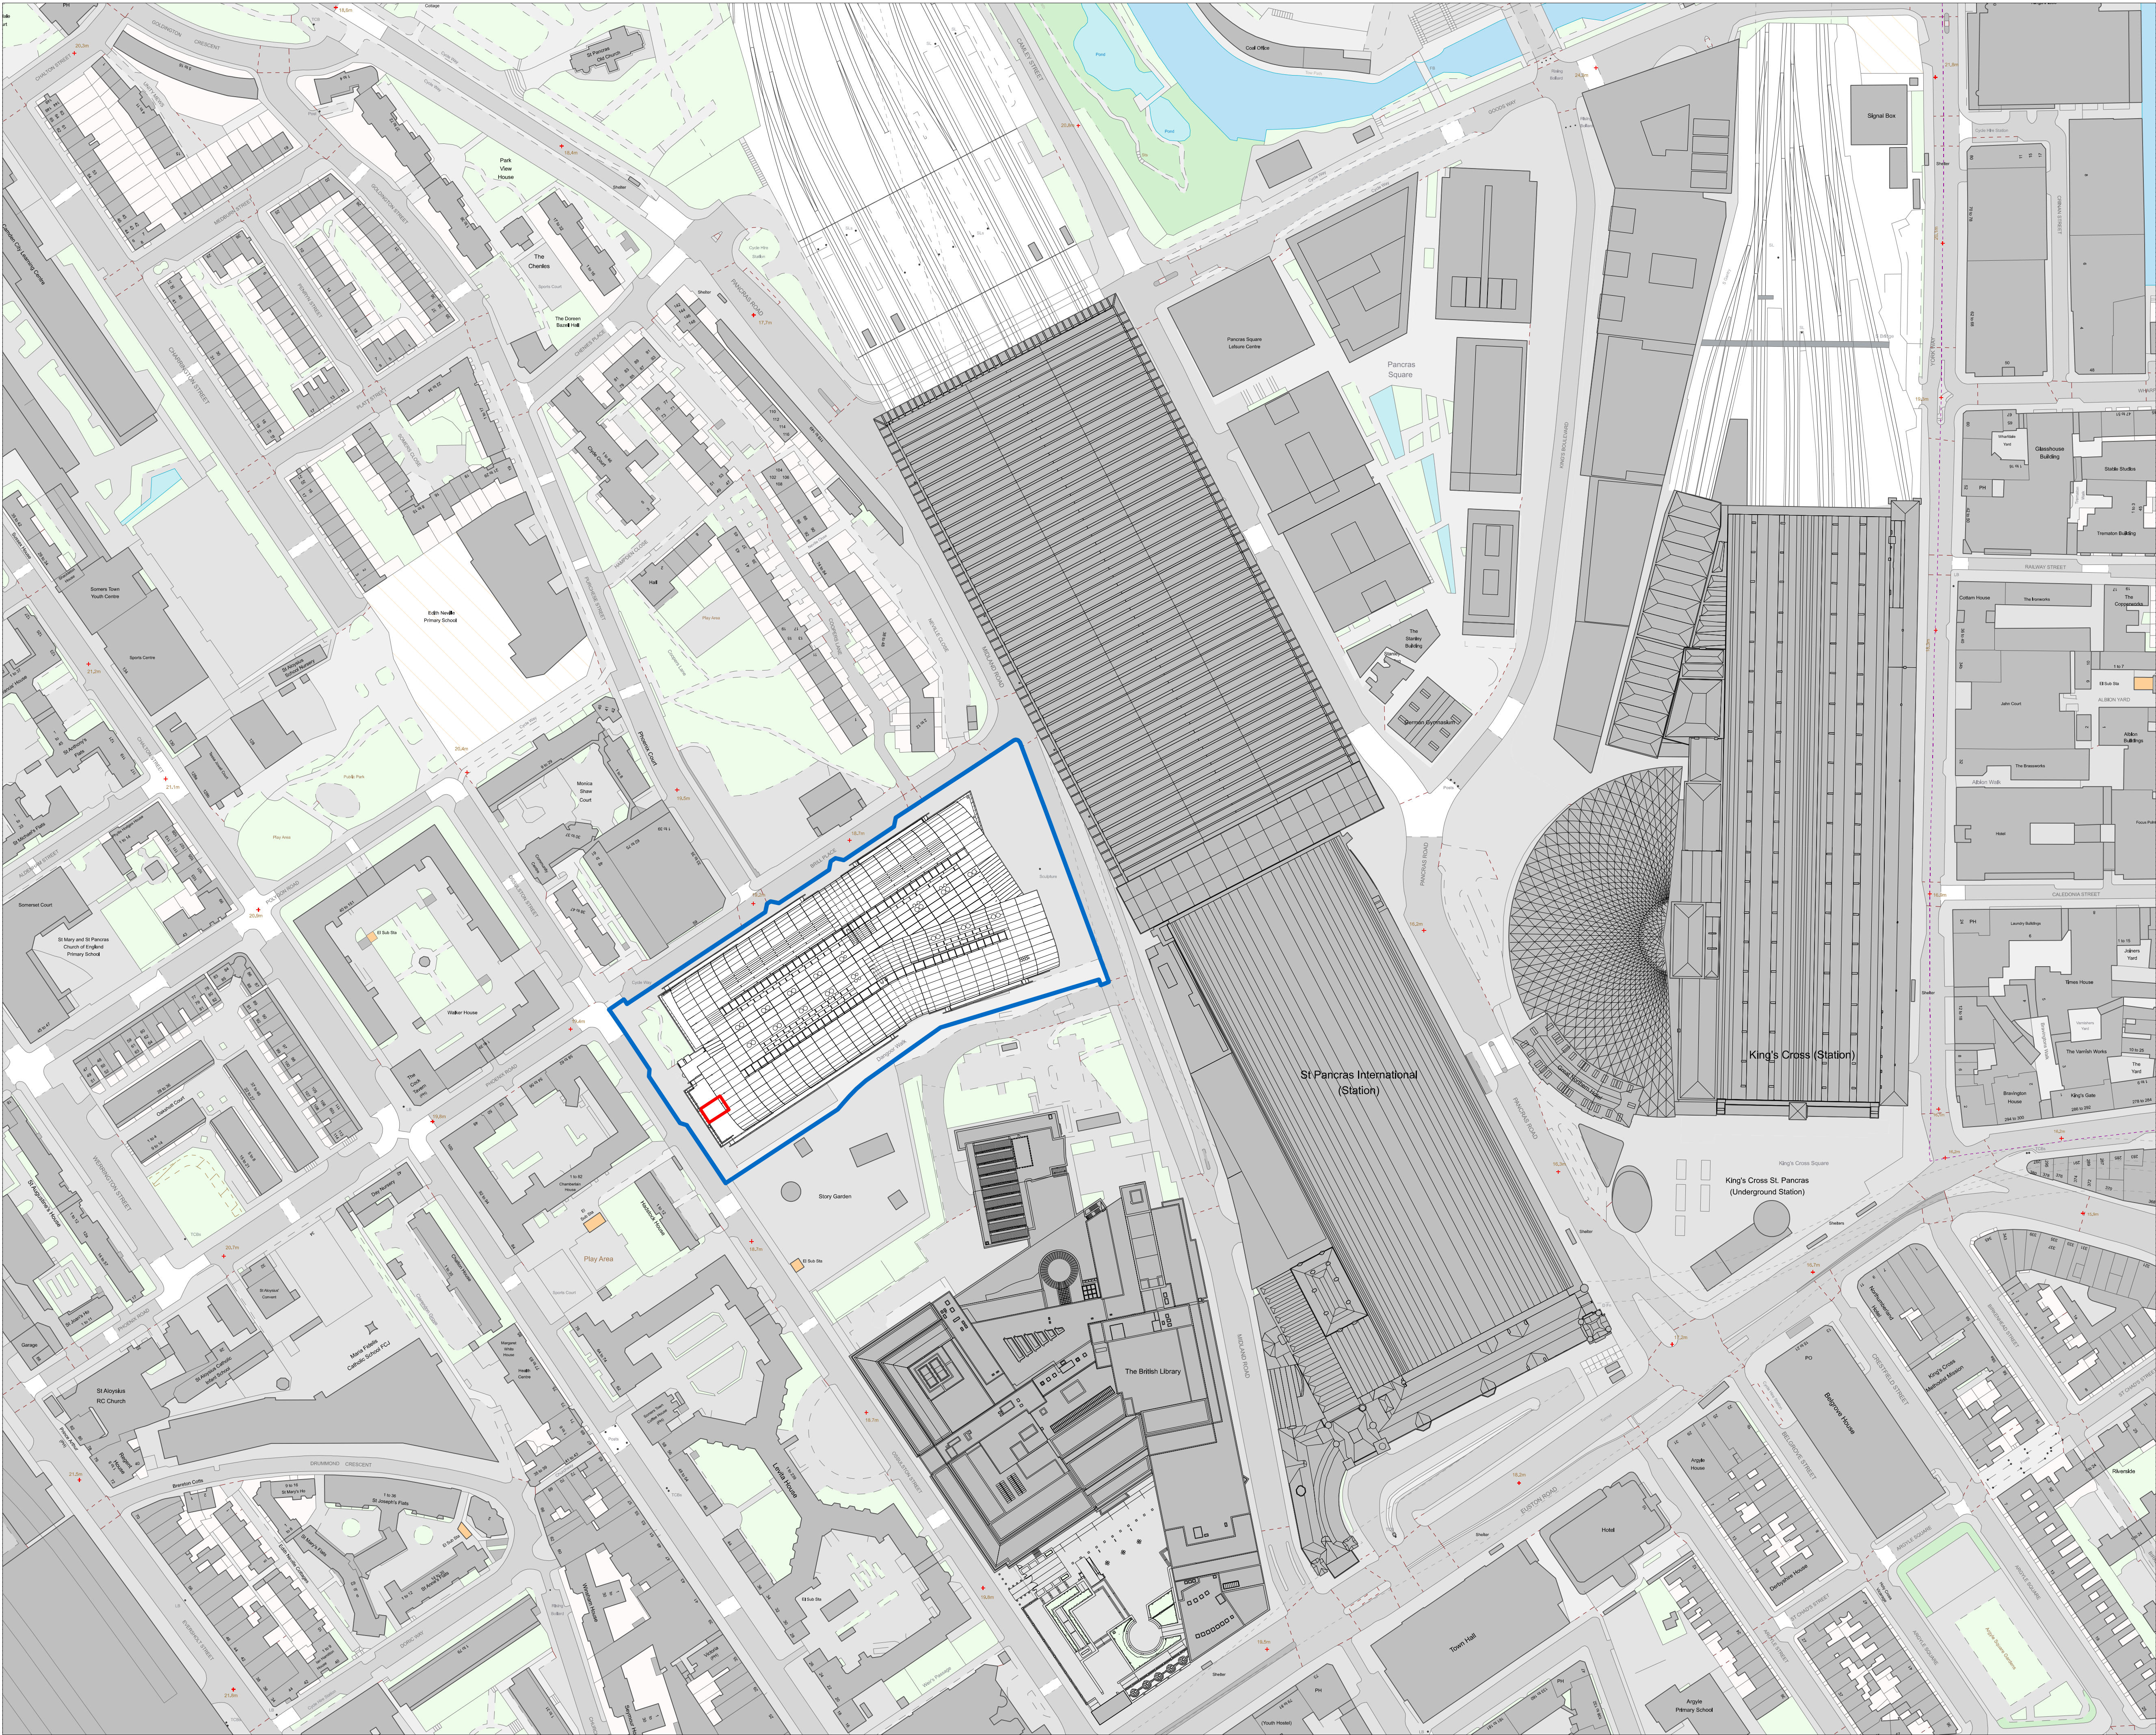

Do not scale dimensions. Dimensions govern.
All dimensions are in millimetres unless noted otherwise.
Pilbrow & Partners shall be notified in writing of any discrepancies.
Measurements subject to contractor survey.
Drawing subject to approved inspector review.

Key / Notes

Application Site
Land owned by the Applicant but not included in the Application

1:2500 @ A3 60 120 180 240m

1:250 @ A1 30 60 90 120m

Rev	Date	Notes	Insp by
-----	------	-------	---------

Pilbrow & Partners

2-5 St. John's Square
London EC1M 4DE

+44 (0) 20 3696 7000
info@pilbrowandpartners.com
pilbrowandpartners.com

Client

Francis Crick Institute

Project Name

170038 - Francis Crick
L6 Terrace Freezer Farm

Stage

RIBA Stage 2

Drawing Title

Existing Site Plan

Drawing Number

170038-PP-ZZ-XX-DR-A-00-0001

Scale	Sheet Size	Creation Date
1:1250 @ A1		
1:2500 @ A3		24/01/2025

Revision	Subsitution
00	For Planning Application