



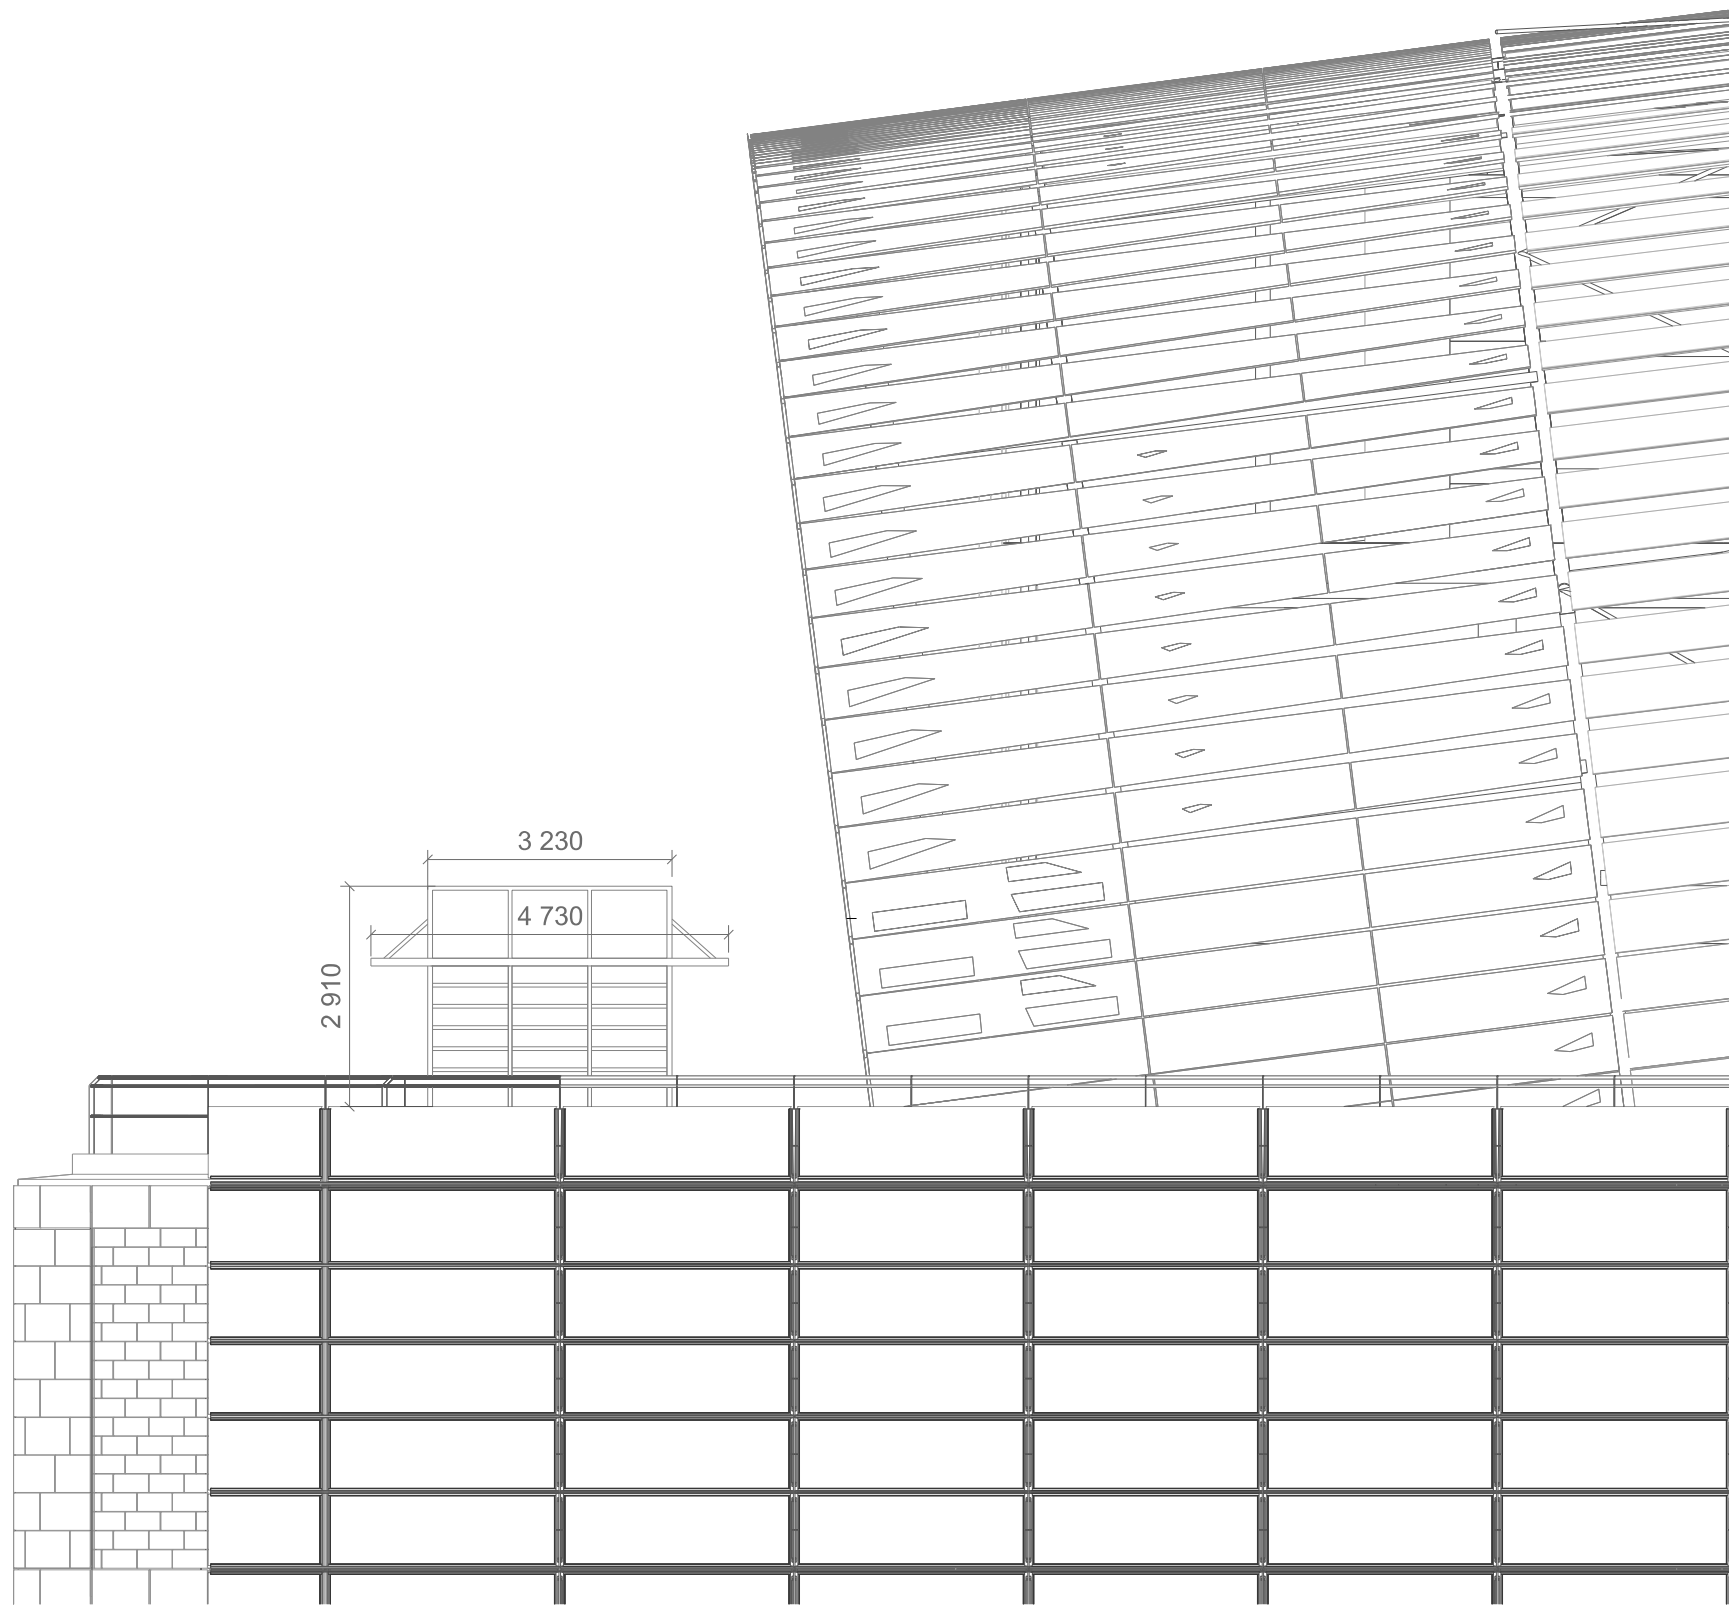


1 Side Elevation
1 : 100

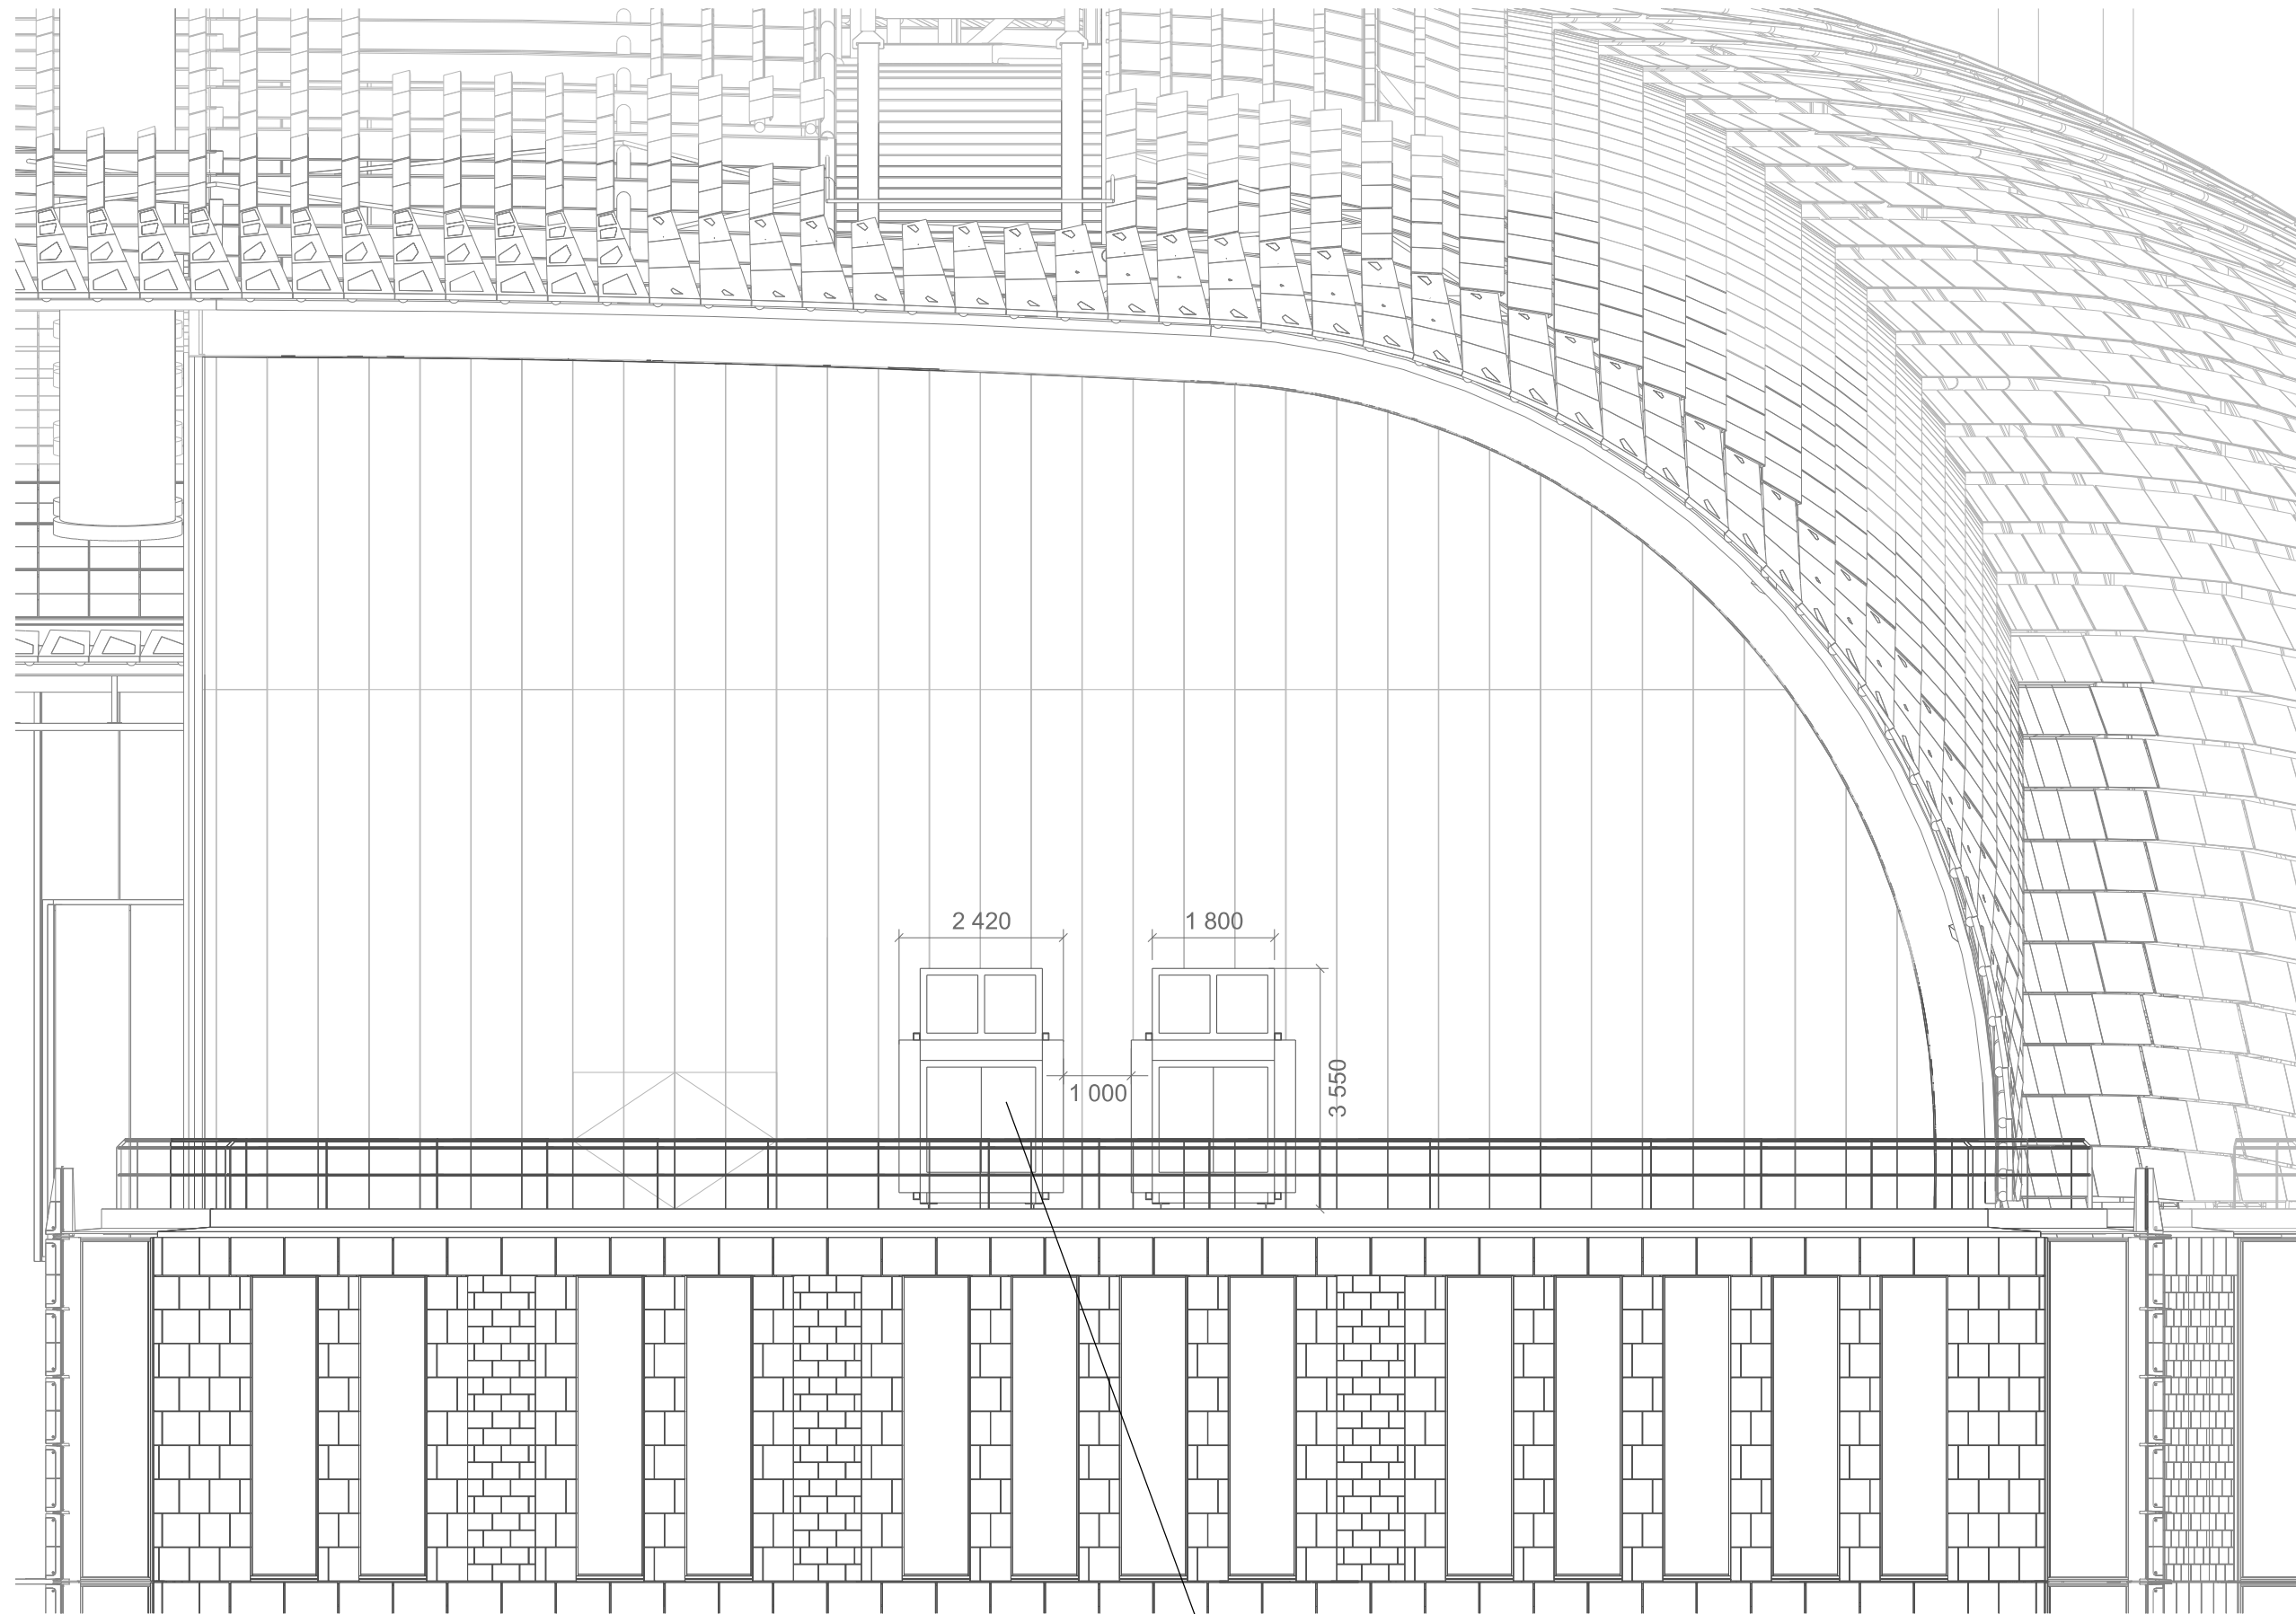


2 Front Elevation
1 : 100


Chiller with acoustic enclosure
Powder coated finish to match the gabled wall colour

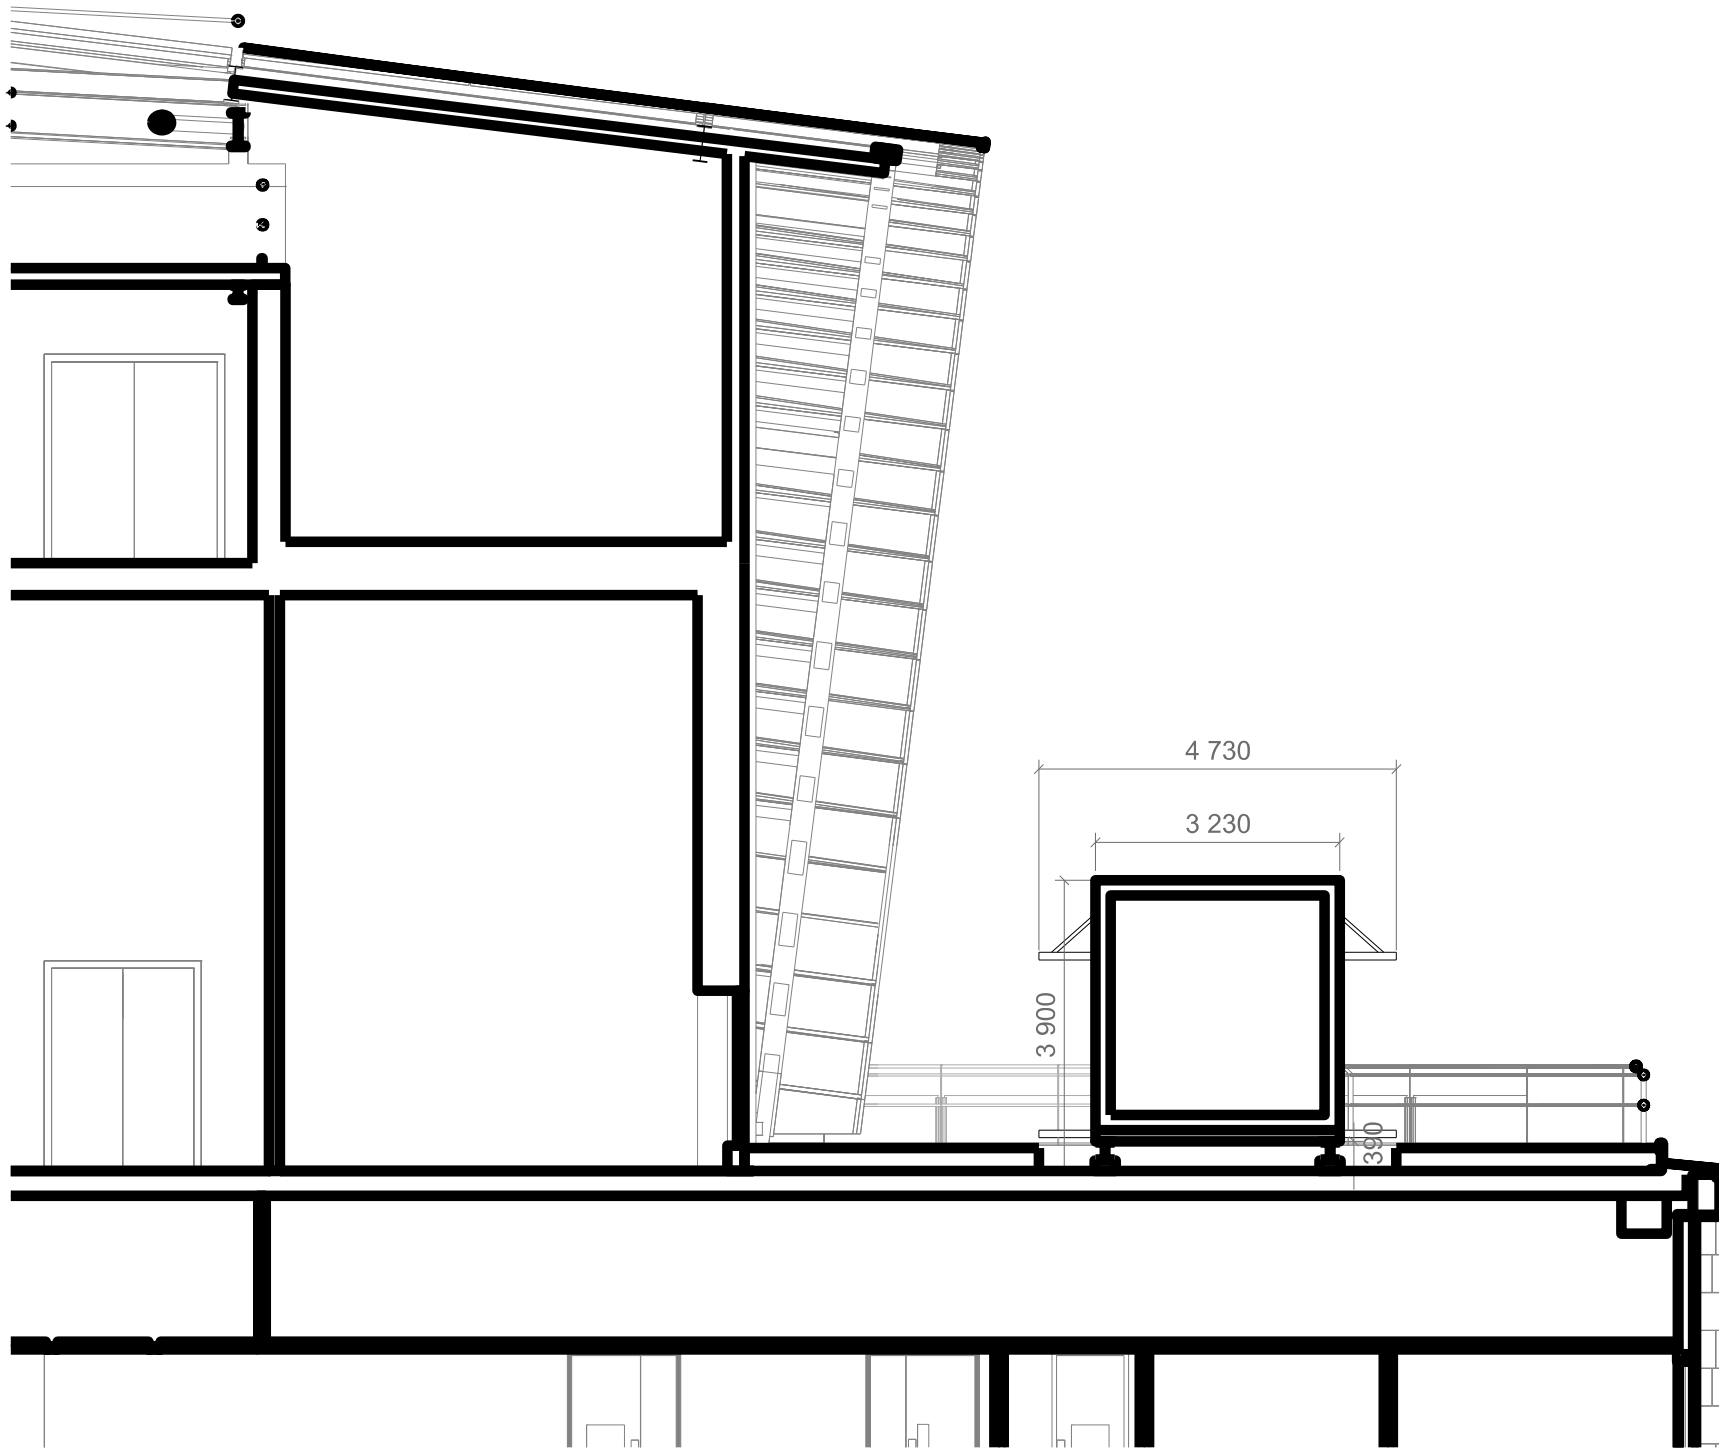

3 Cross Section
1 : 100

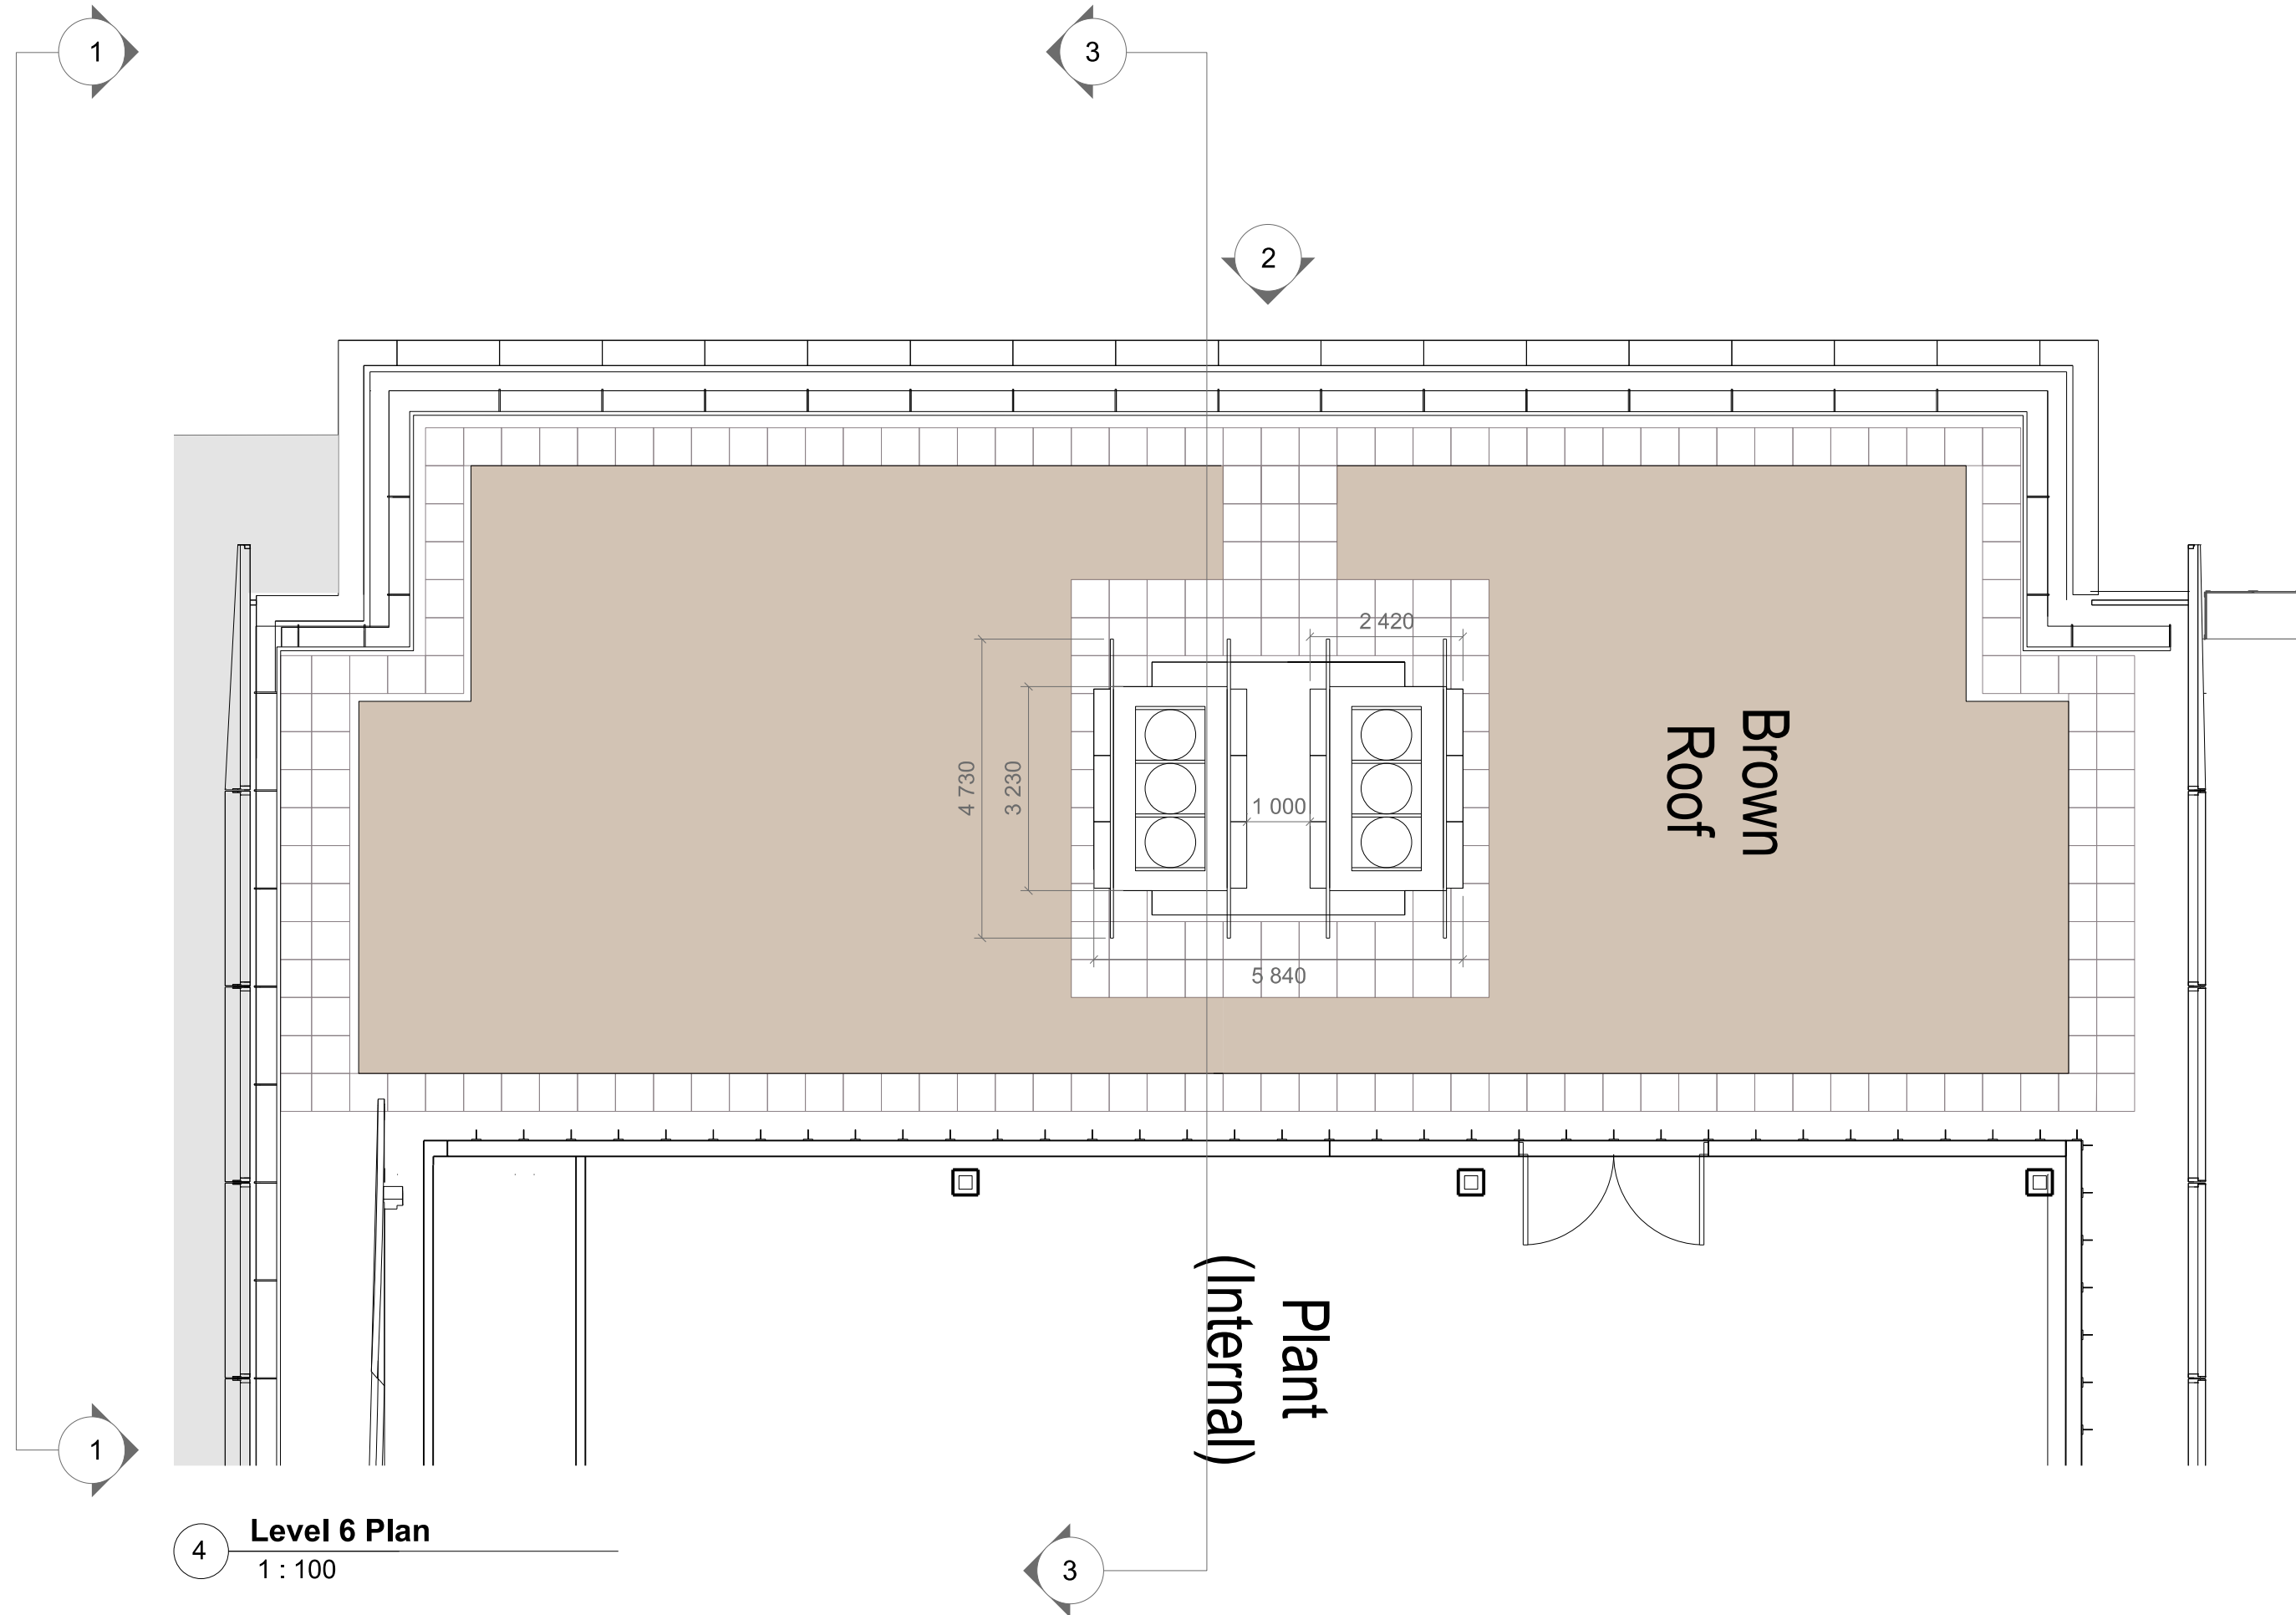

4 Level 6 Plan
1 : 100

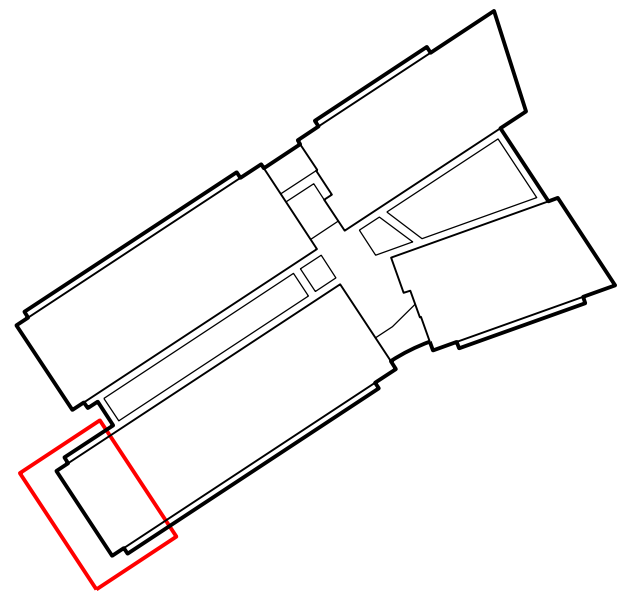

Do not scale dimensions. Dimensions govern.
All dimensions are in millimetres unless noted otherwise.
Pilbrow & Partners shall be notified in writing of any discrepancies.
Measurements subject to contractor survey.
Drawing subject to approved inspector review.

Key / Notes

1:200 @ A3
2 4 8 12 16m

1:100 @ A1
1 2 4 6 8m

Rev	Date	Notes	Insp by
-----	------	-------	---------

Pilbrow
& Partners

2-5 St. John's Square
London EC1M 4DE

+44 (0) 20 3696 7000
info@pilbrowandpartners.com
pilbrowandpartners.com

Client

Francis Crick Institute

Project Name
170038 - Francis Crick
L6 Terrace Freezer Farm

Stage

RIBA Stage 2

Drawing Title

L6 Terrace_Summary Proposed

Drawing Number

170038-PP-ZZ-05-DR-A-15-0500

Scale	Sheet Size	Creation Date
1:100 @ A1		
1:200 @ A3		24/01/2025

Revision	Suitability
----------	-------------

00 For Planning Application

© Pilbrow & Partners 2017