



2 West Elevation  
1 : 250

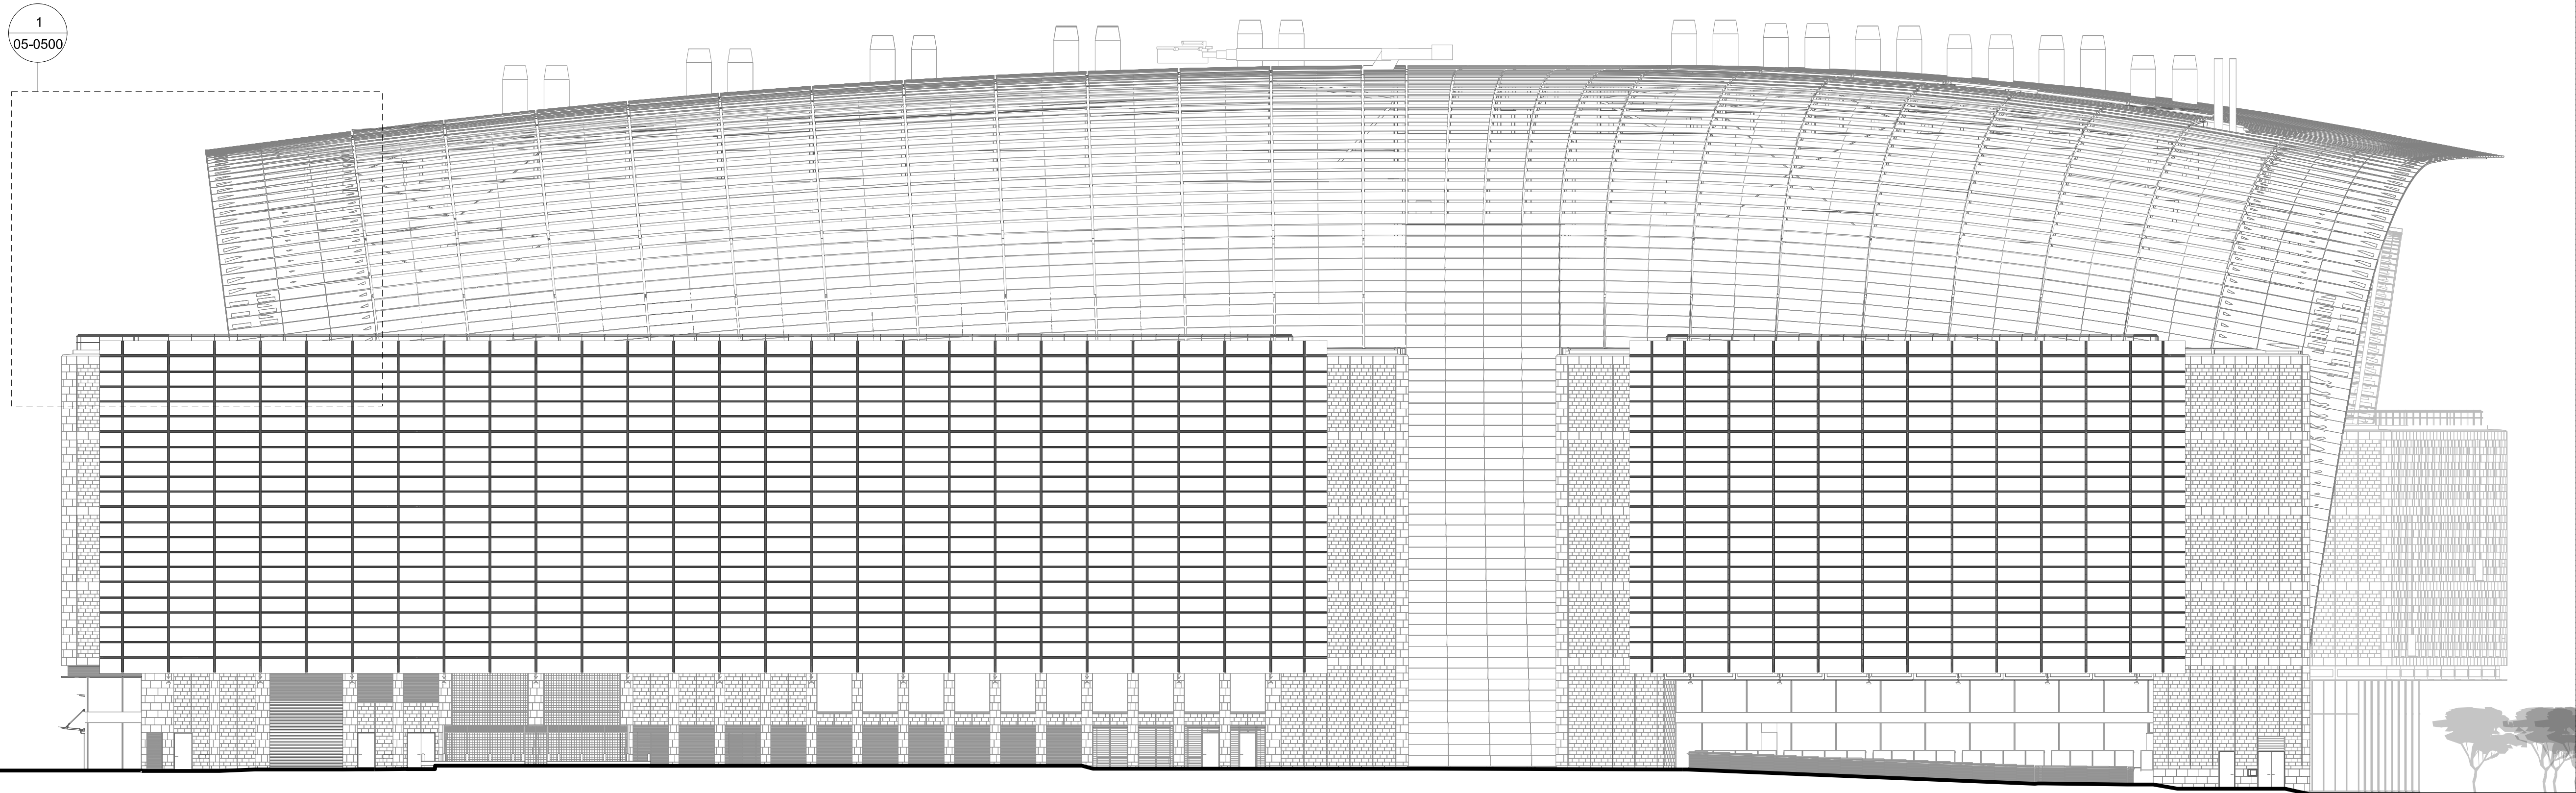

1 South Elevation  
1 : 250

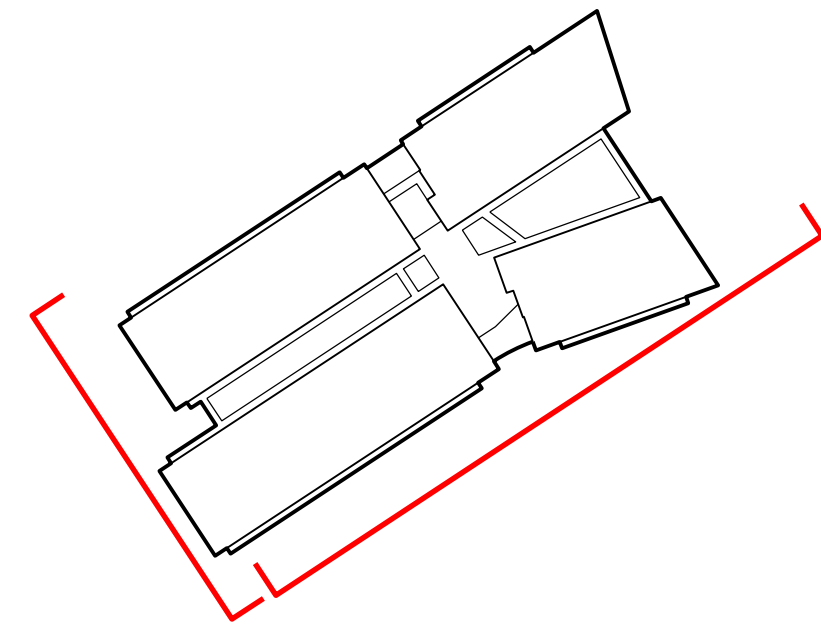

Do not scale dimensions. Dimensions govern.  
All dimensions are in millimetres unless noted otherwise.  
Pilbrow & Partners shall be notified in writing of any discrepancies.  
Measurements subject to contractor survey.  
Drawing subject to approved inspector review.

Key / Notes

1:500 @ A3  
10 20 40m

1:250 @ A1  
5 10 20m

Rev	Date	Notes	Insp by
-----	------	-------	------------

Pilbrow  
& Partners

2-5 St. John's Square  
London EC1M 4DE

+44 (0) 20 3696 7000  
info@pilbrowandpartners.com  
pilbrowandpartners.com

Client

Francis Crick Institute

Project Name  
170038 - Francis Crick  
L6 Terrace Freezer Farm

Stage

RIBA Stage 2

Drawing Title

Existing Elevations

Drawing Number

170038-PP-ZZ-XX-DR-A-01-0300

Scale	Sheet Size	Creation Date
1:250 @ A1		
1:500 A3		24/01/2025

Revision	Suitability
----------	-------------

00 For Planning Application

© Pilbrow & Partners 2017