




DO NOT SCALE: FIGURED DIMENSIONS ARE TO BE TAKEN IN PREFERENCE TO SCALED DIMENSIONS. NO WORK IS TO BE PUT IN HAND UNTIL SITE DIMENSIONS HAVE BEEN CHECKED AND ANY DISCREPANCIES REPORTED TO US.

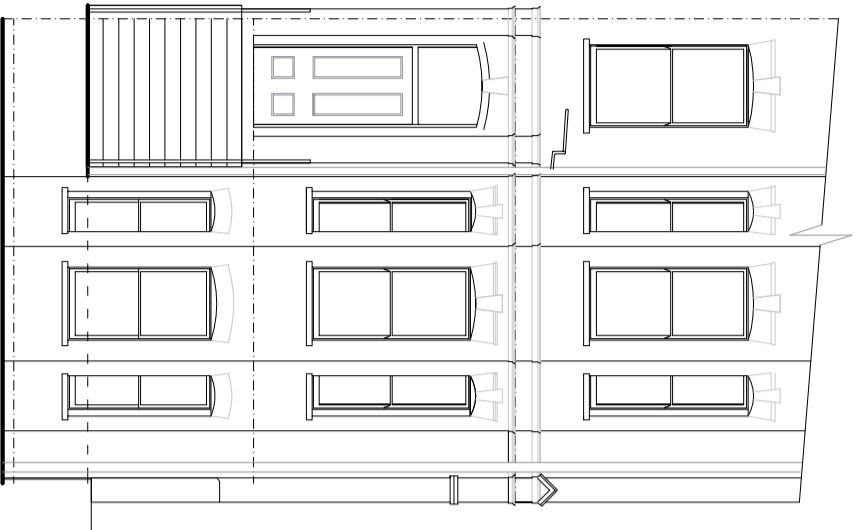

part front elevation

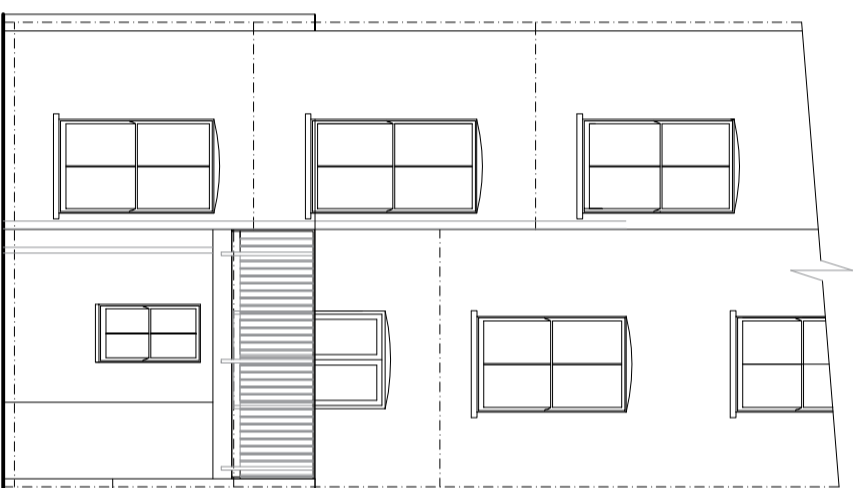


part rear elevation

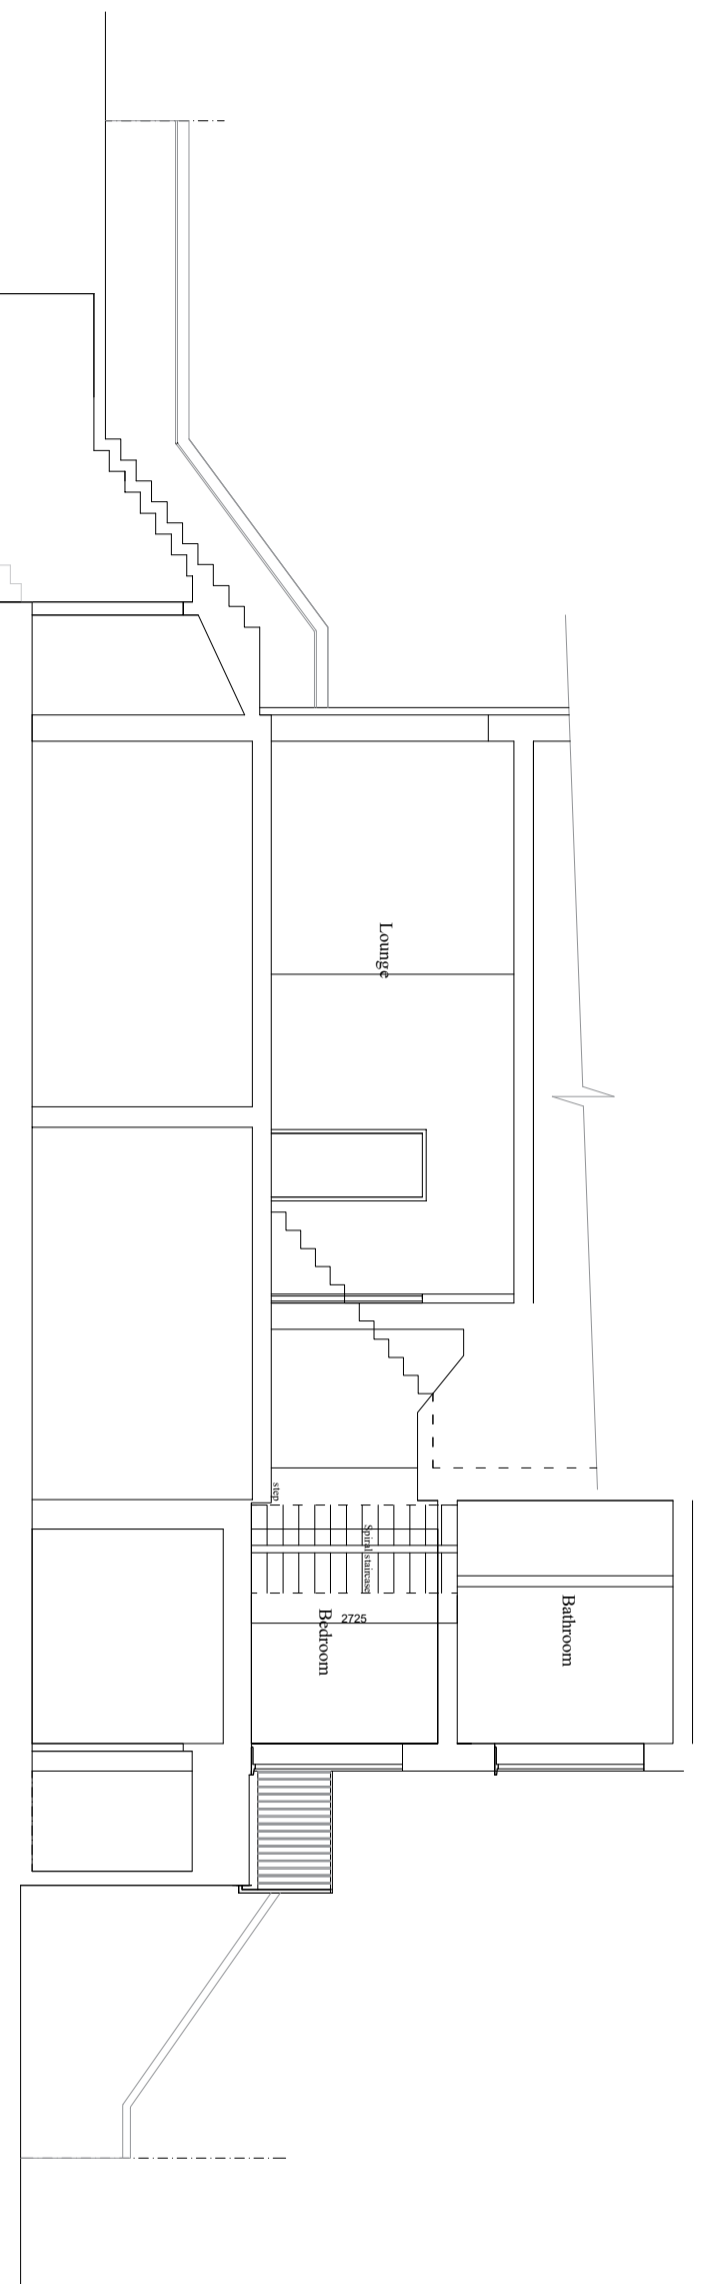

Section B-B

Scale 1:100 @ A3 & 1:50 @ A3

 

project

139 Fellows Road, London NW3

EXISTING DRAWINGS


date

December 2024

scale

1:100 @ A3 & 1:50 @ A1

STEVEN GRAY DESIGNS LTD
ARCHITECTURAL & SURVEYING SERVICES

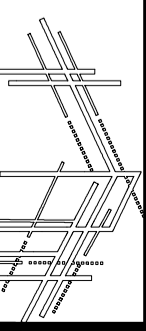

36 Lakeside Crescent, Barnet EN4 8JQ
Tel: 020 3371 0629 Email: steve@graydesigns.co.uk
Web: www.graydesigns.co.uk

drawing number

3052/2a

©COPYRIGHT