


Drawings are based on Survey Drawings by Greenhatch Group

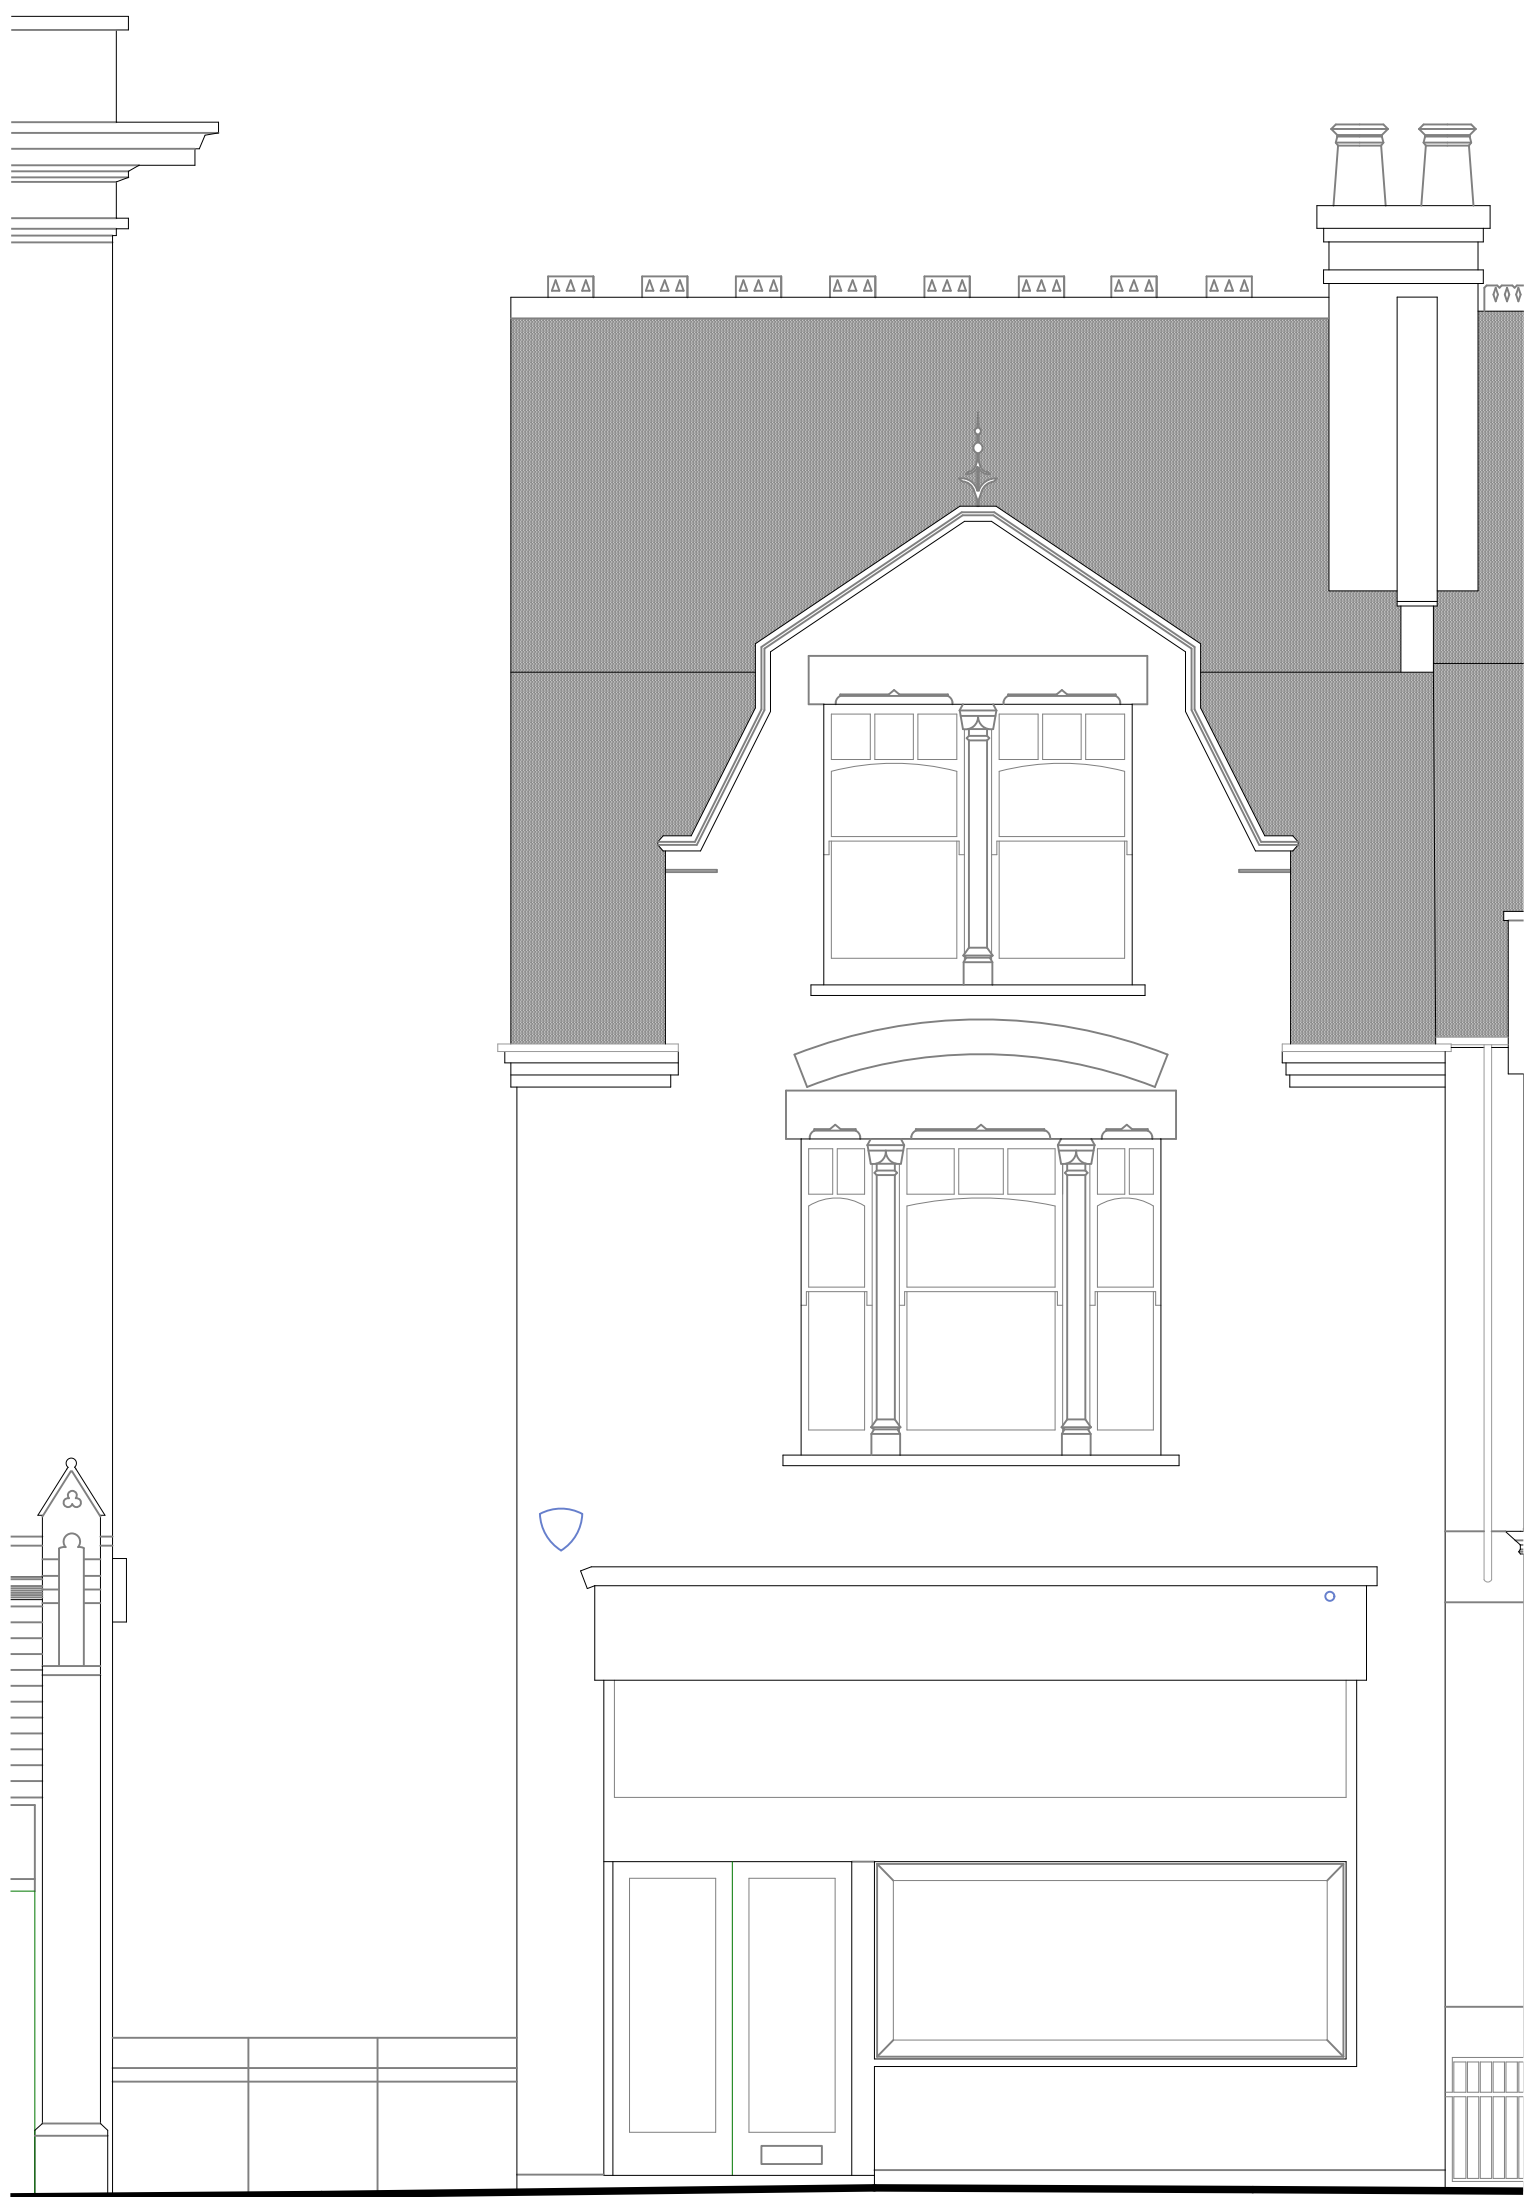

01 Existing Rear Elevation

02 Existing Side Elevation

03 Existing Front Elevation

0m 1m 2m 5m 10m

Revisions		
P1	17/12/2024	Issued for Planning

PRICE|PARIZI

Unit 19, 8-20 Well Street
London, E9 7PX

E: studio@priceparizi.co.uk
T: 02034897570

Client

Private

Project

2 Bisham Gardens
London
N6 6DD

Drawing Title

Existing Elevations -
Front, Side & Rear Elevations

Status	Drawn	Checked
Planning	PA	RP

Scale
1:50 @ A1, 1:100 @ A3

Date
December 2024

Drwg. No. & Revision

235-Ex-GE01-P1

PriceParizi/Live Projects/235_Bisham Gardens