


- To be demolished  
  Garden flat boundary  
  Site plan boundary

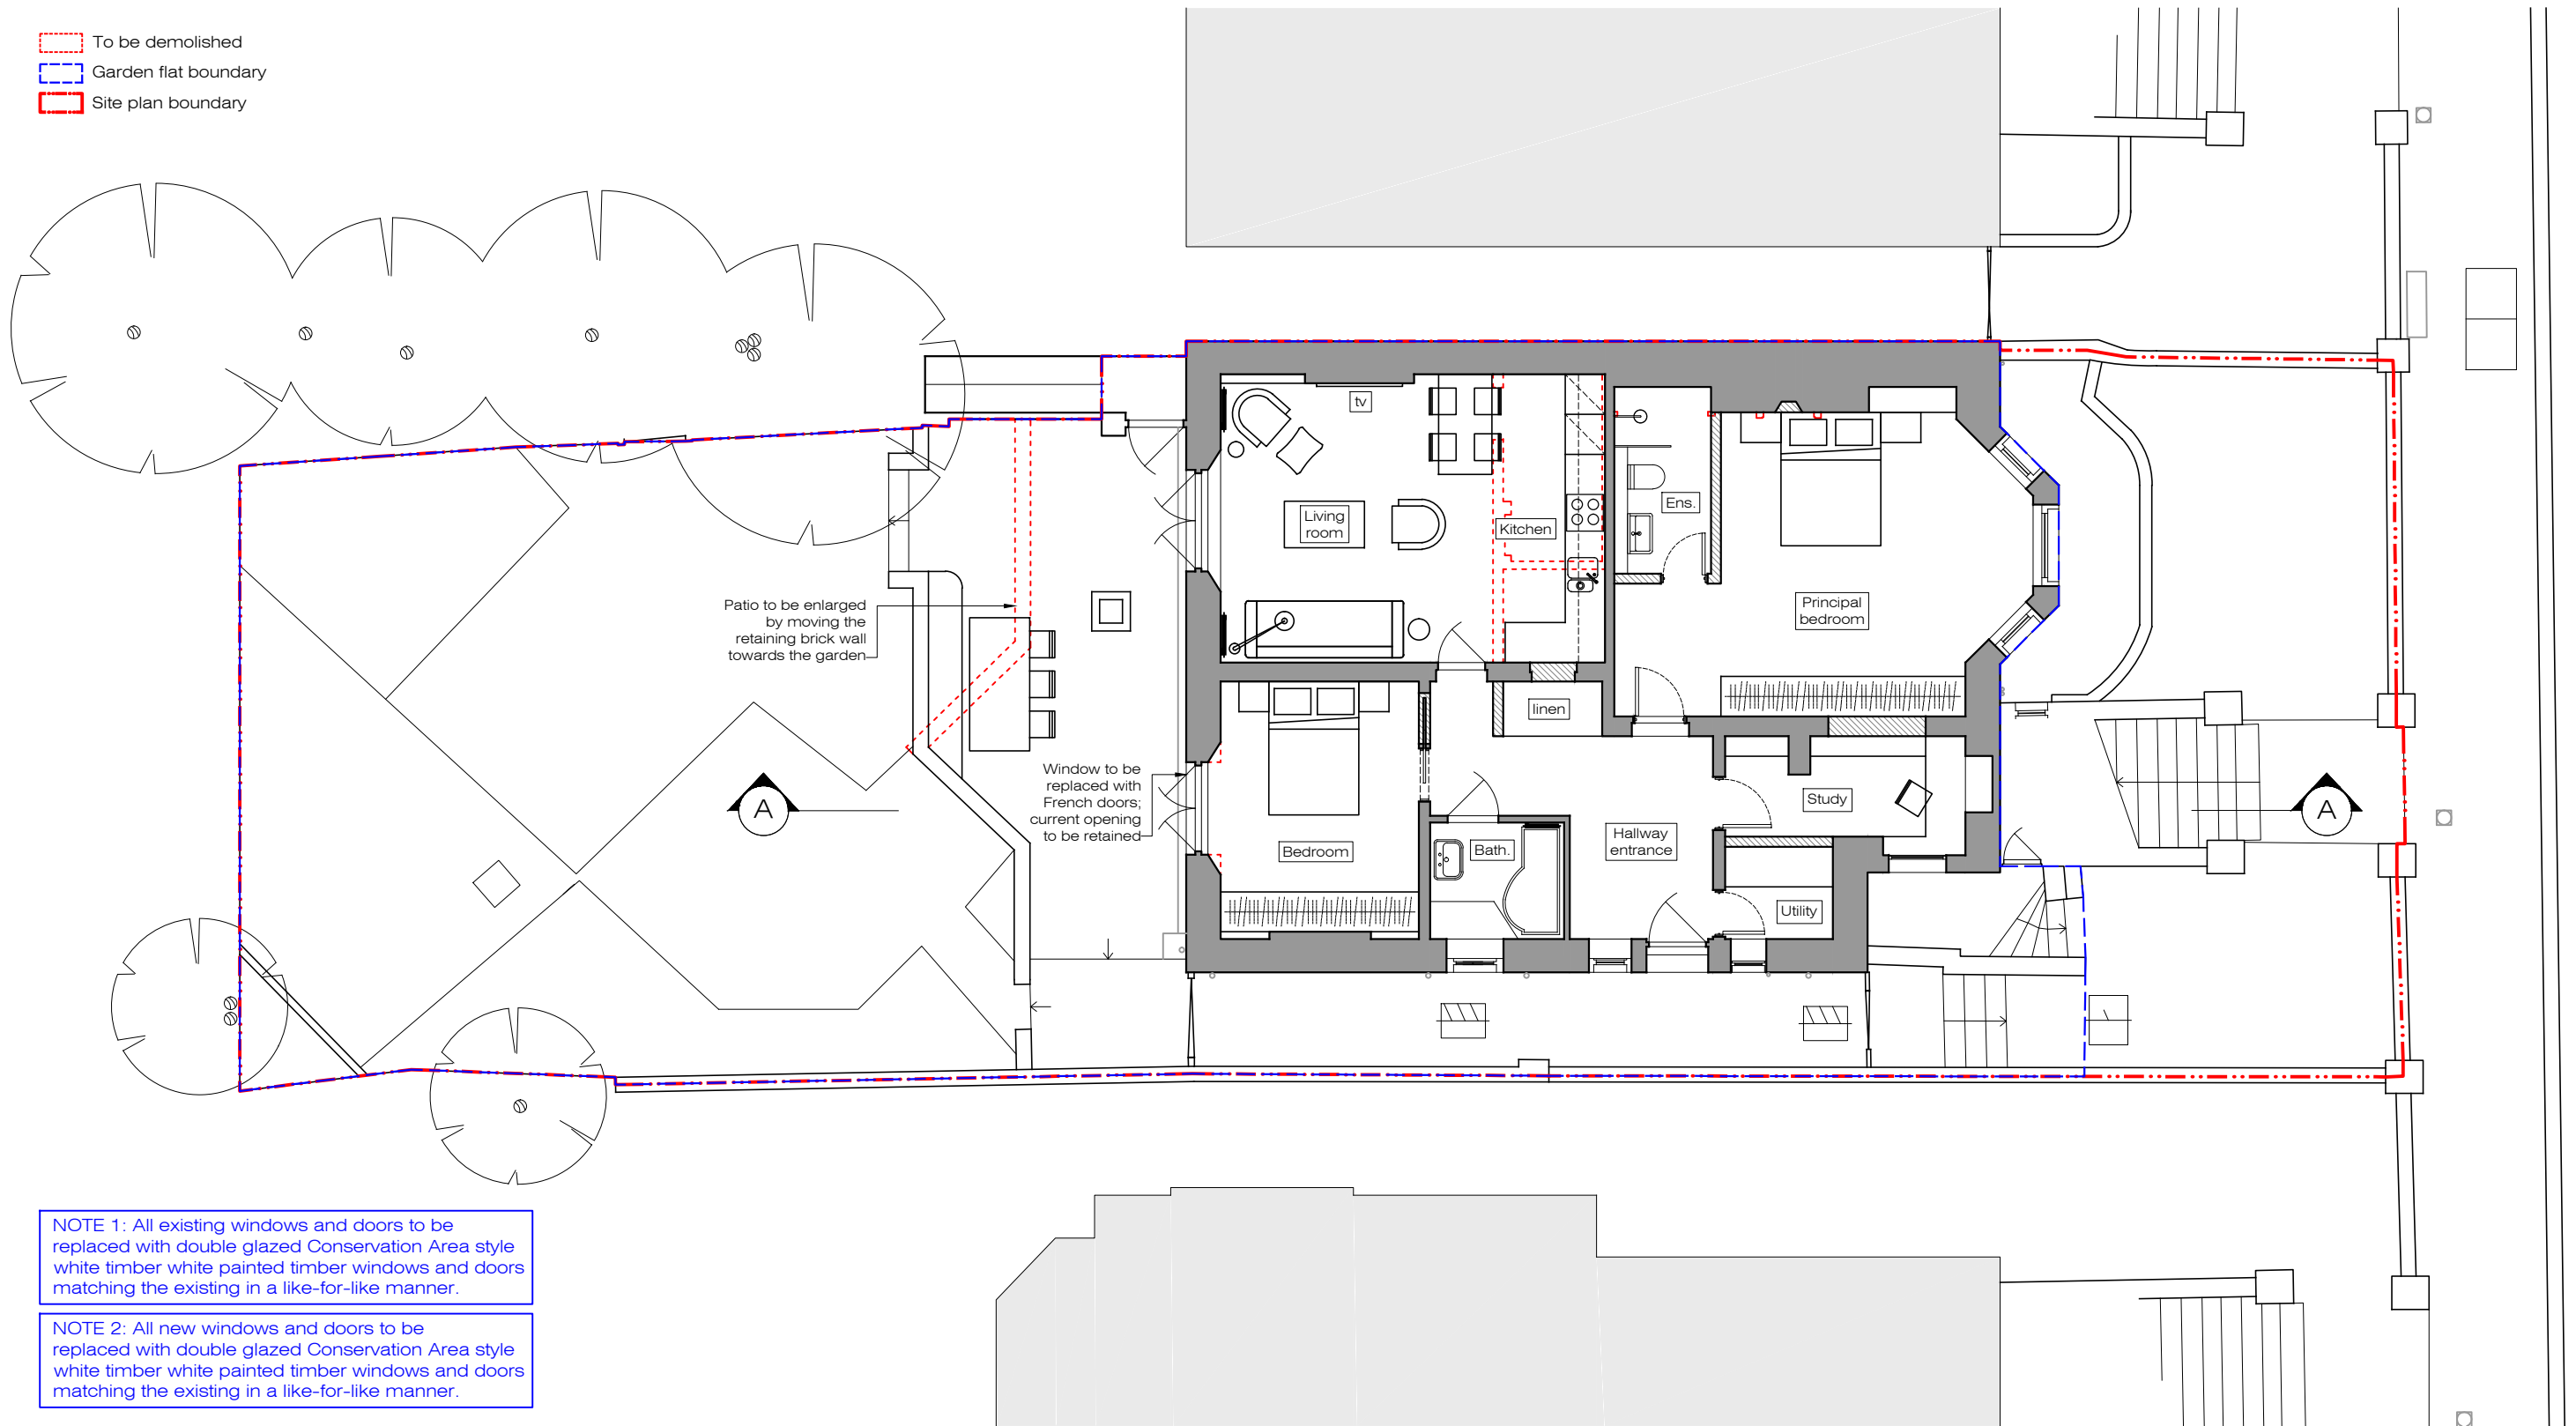

NOTE 1: All existing windows and doors to be replaced with double glazed Conservation Area style white timber white painted timber windows and doors matching the existing in a like-for-like manner.

NOTE 2: All new windows and doors to be replaced with double glazed Conservation Area style white timber white painted timber windows and doors matching the existing in a like-for-like manner.

**X PROPOSED**  
Lower Ground Floor Plan 1:100@A3

**XUL**  
ARCHITECTURE

Ground Floor Office  
33 Belsize Lane  
London NW3 5AS  
Office: +44 (0) 207 431 9014  
info@xularchitecture.co.uk  
www.xularchitecture.co.uk

PLEASE NOTE:

- All dimensions to be checked on site before fabrication,
- Contractor to refer to engineers drawings before proceeding with works.
- All drawings and designs are covered by design right (intellectual property), and may not be distributed, copied or issued without written permission by the Architect.
- All design concepts are the sole property of the Architect and no adaptations, reproductions or copies may be made without written permission of the Architect.
- These drawings are subject to any variation required or recommendation by any statutory authority, or for the better carrying out of the works.
- Samples to be provided by contractor for XUL Architecture's approval.
- All finishes to XUL Architecture's satisfaction.
- All drawings to be approved by XUL Architecture prior to construction.

ADDITIONAL NOTE:

Issue key:

Information (I)  
Planning (P)  
Tender (T)  
Construction (C)  
As Built (B)

Project Address  
GF, 21 Lancaster Grove, NW3 4EX


Scale 1:100@A3 PROPOSED

Rev. Date 24.01.25 Lower Ground Floor Plan

Drawn AT Dwg. No. PA-01 Rev. P-00

Checked RH Project Number 24151


Issue For:  
PLANNING

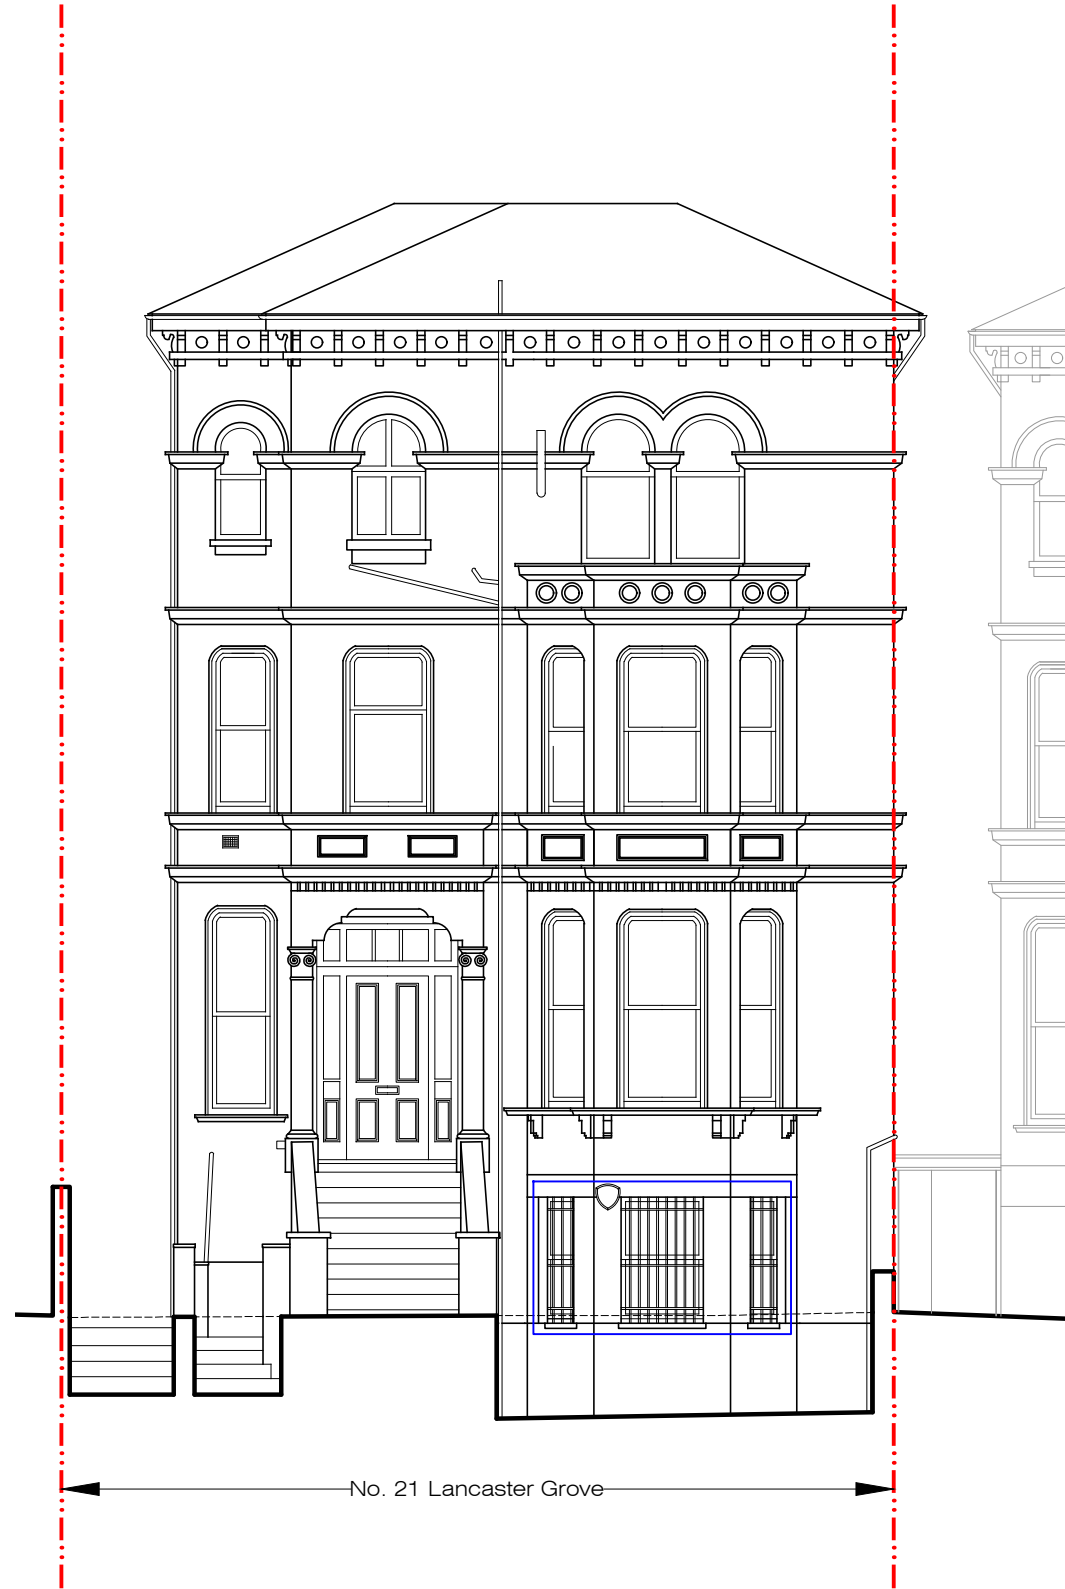


**X** PROPOSED  
Front Elevation  
1:100@A3

NOTE 1: All existing windows and doors to be replaced with double glazed Conservation Area style white timber white painted timber windows and doors matching the existing in a like-for-like manner.

NOTE 2: All new windows and doors to be replaced with double glazed Conservation Area style white timber white painted timber windows and doors matching the existing in a like-for-like manner.

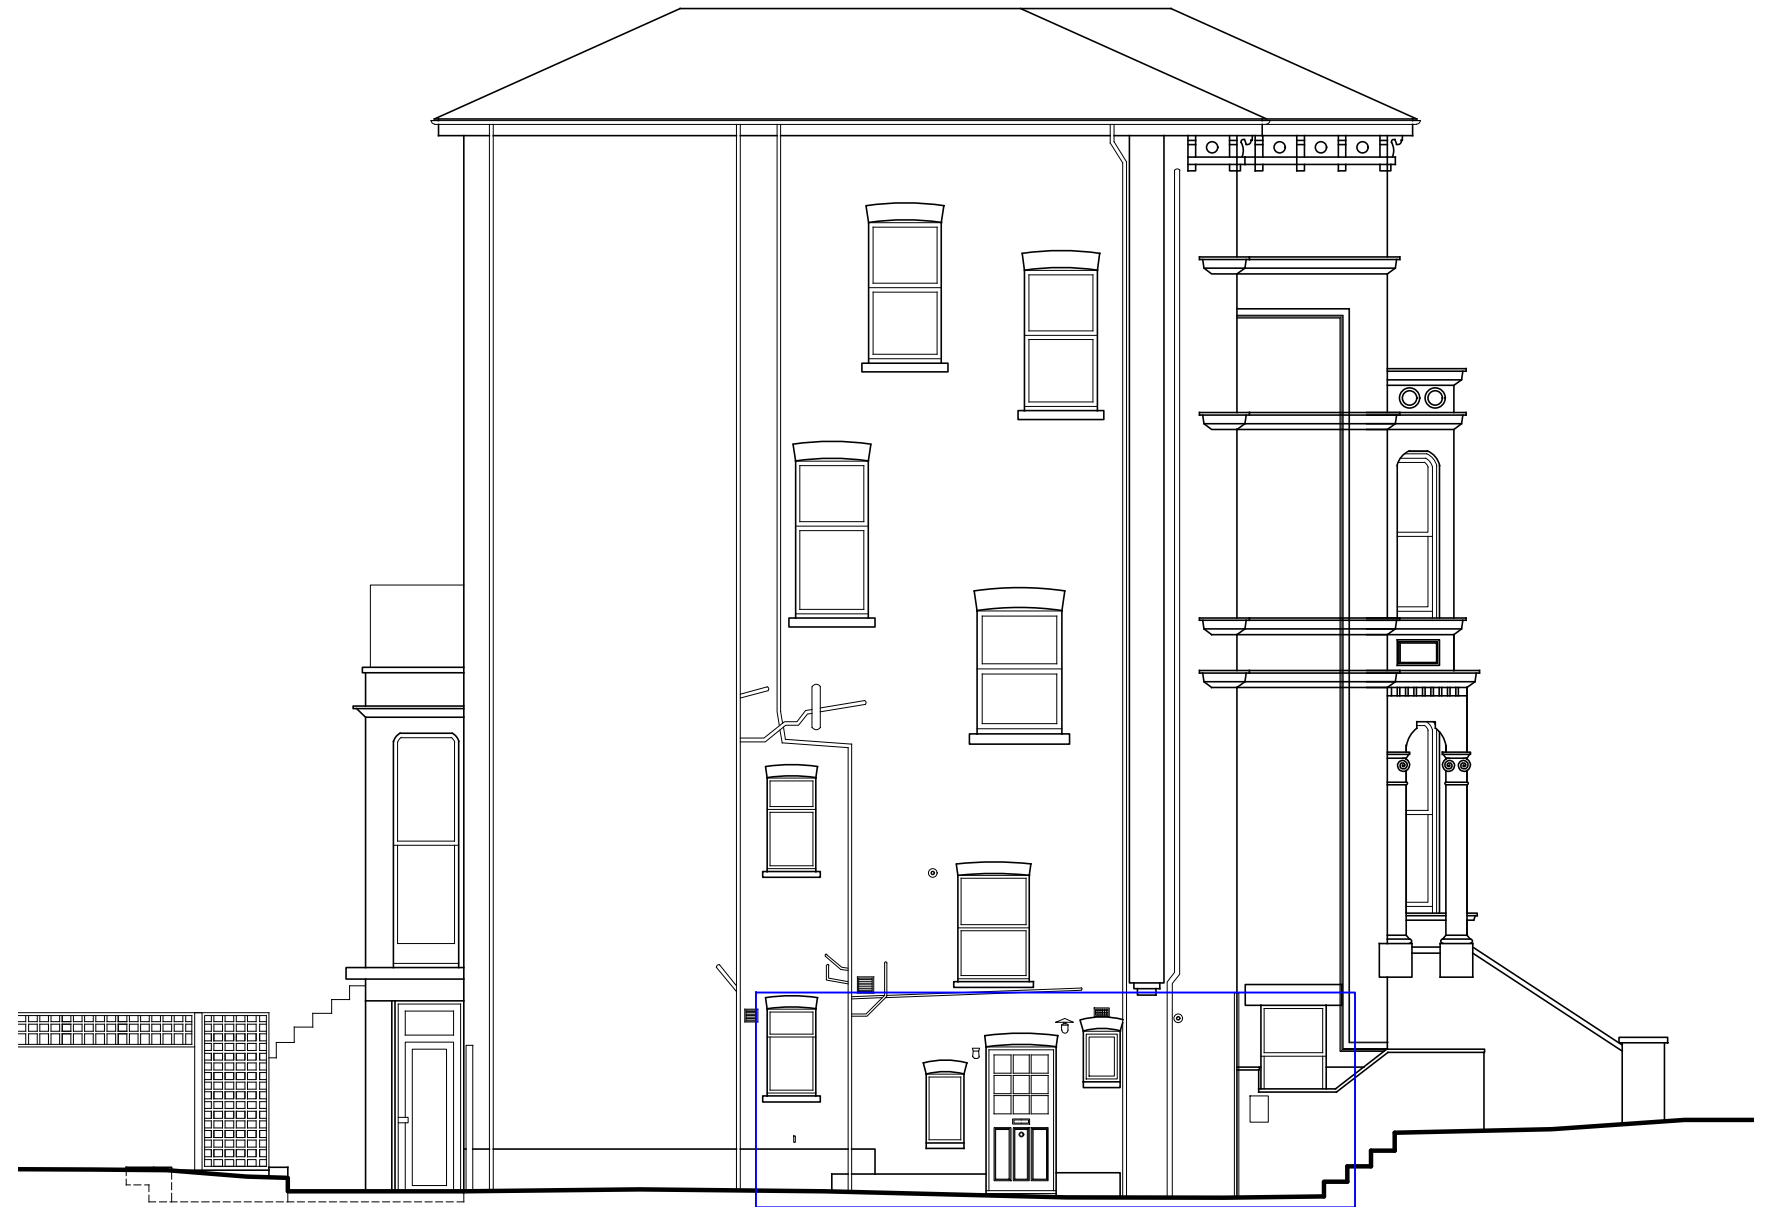

**X** PROPOSED  
Side Elevation  
1:100@A3

 

Ground Floor Office  
33 Belsize Lane  
London NW3 5AS  
Office: +44 (0) 207 431 9014  
info@xularchitecture.co.uk  
www.xularchitecture.co.uk

PLEASE NOTE:

1. All dimensions to be checked on site before fabrication,
2. Contractor to refer to engineers drawings before proceeding with works.
3. All drawings and designs are covered by design right (intellectual property), and may not be distributed, copied or issued without written permission by the Architect.
4. All design concepts are the sole property of the Architect and no adaptations, reproductions or copies may be made without written permission of the Architect.
5. These drawings are subject to any variation required or recommendation by any statutory authority, or for the better carrying out of the works.
6. Samples to be provided by contractor for XUL Architecture's approval.
7. All finishes to XUL Architecture's satisfaction.
8. All drawings to be approved by XUL Architecture prior to construction.

ADDITIONAL NOTE:

Issue key:

Information (I)

Planning (P)

Tender (T)

Construction (C)

As Built (B)

Project Address  
GF, 21 Lancaster Grove, NW3 4EX

Scale 1:100@A3

Rev. Date 24.01.25

Drawn AT

Checked RH

PROPOSED

Elevations

Dwg. No. PA-02

Rev. P-00

Issue For:  
PLANNING

Project Number


24151

NOTE 1: All existing windows and doors to be replaced with double glazed Conservation Area style white timber white painted timber windows and doors matching the existing in a like-for-like manner.


NOTE 2: All new windows and doors to be replaced with double glazed Conservation Area style white timber white painted timber windows and doors matching the existing in a like-for-like manner.



**X** PROPOSED  
Rear Elevation  
1:100@A3

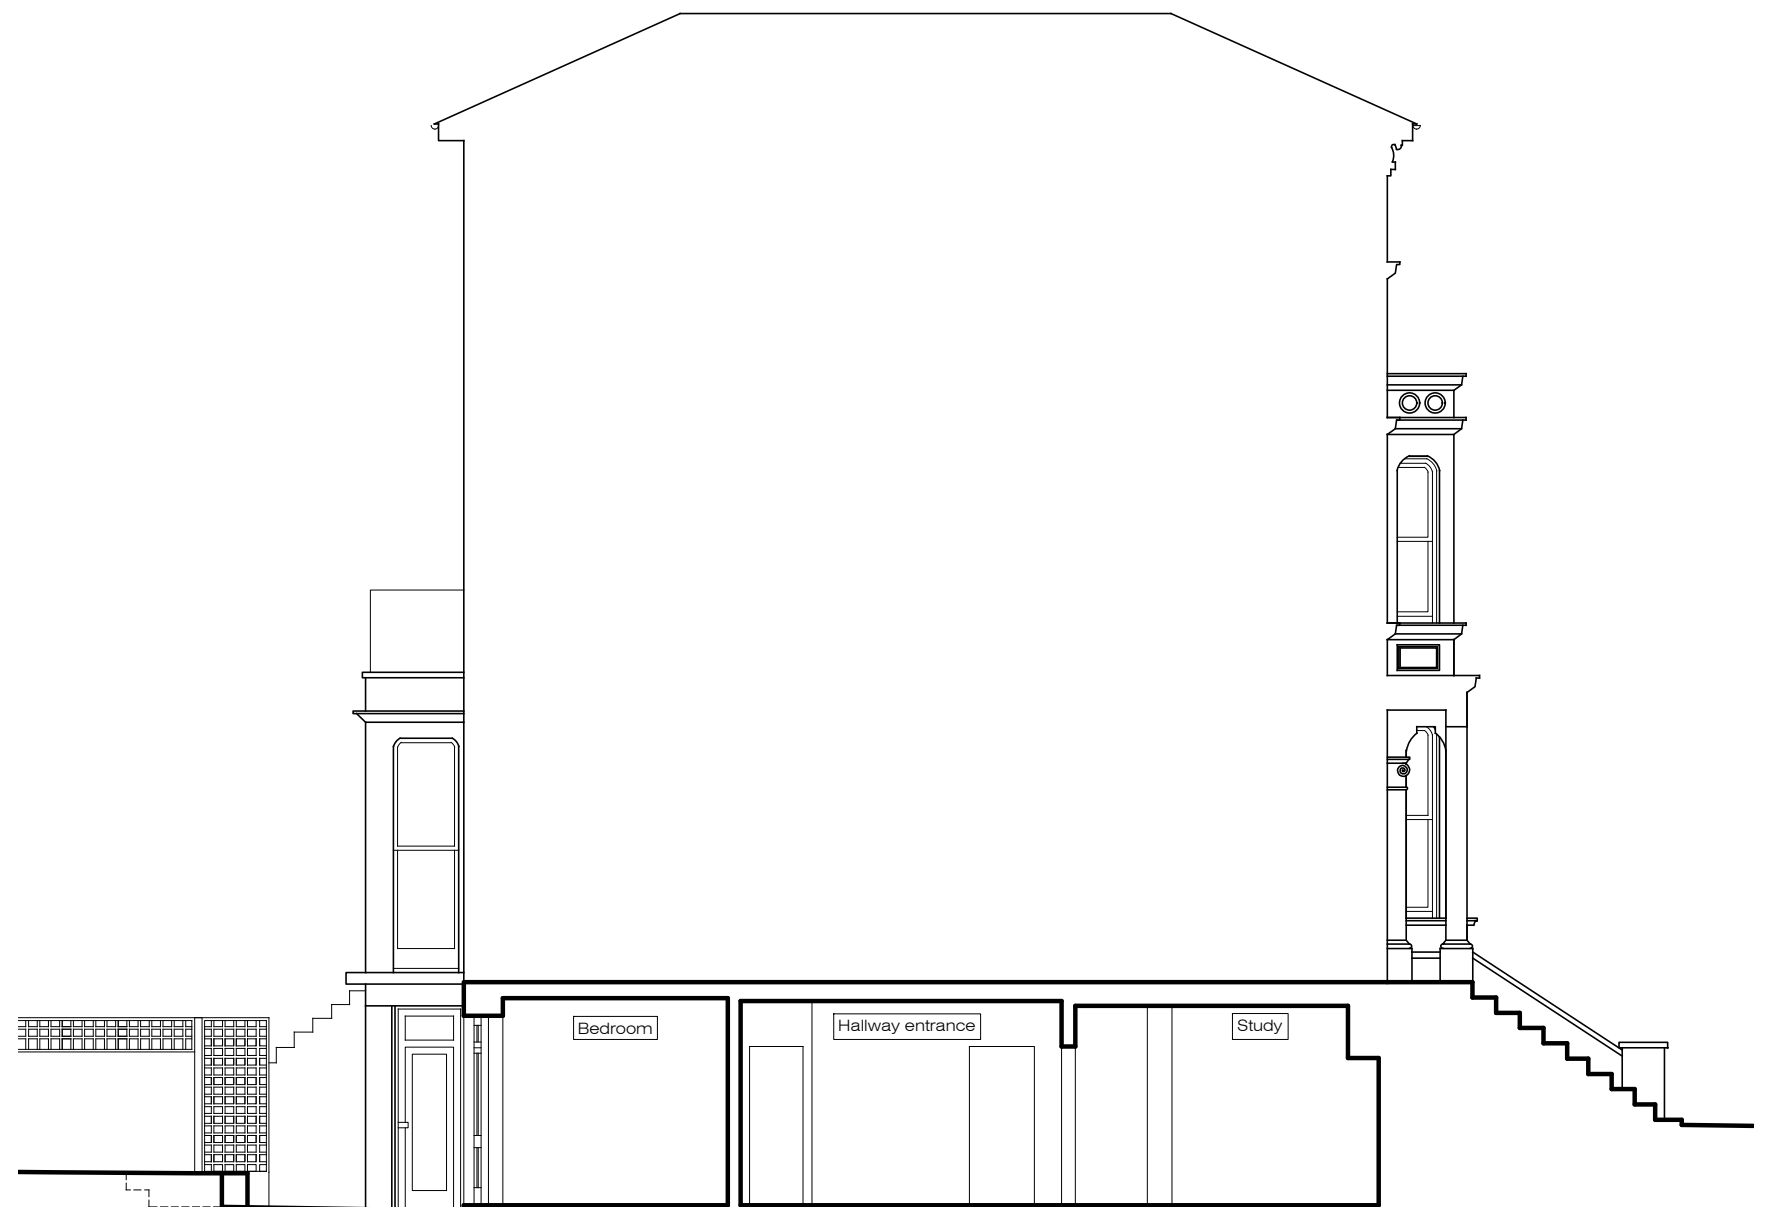

**X** PROPOSED  
Section AA  
1:100@A3

 

Ground Floor Office  
33 Belsize Lane  
London NW3 5AS  
Office: +44 (0) 207 431 9014  
info@xularchitecture.co.uk  
www.xularchitecture.co.uk

PLEASE NOTE:

- All dimensions to be checked on site before fabrication,
- Contractor to refer to engineers drawings before proceeding with works.
- All drawings and designs are covered by design right (intellectual property), and may not be distributed, copied or issued without written permission by the Architect.
- All design concepts are the sole property of the Architect and no adaptations, reproductions or copies may be made without written permission of the Architect.
- These drawings are subject to any variation required or recommendation by any statutory authority, or for the better carrying out of the works.
- Samples to be provided by contractor for XUL Architecture's approval.
- All finishes to XUL Architecture's satisfaction.
- All drawings to be approved by XUL Architecture prior to construction.

ADDITIONAL NOTE:

Issue key:

Information (I)  
Planning (P)  
Tender (T)  
Construction (C)  
As Built (B)

Project Address  
GF, 21 Lancaster Grove, NW3 4EX

Scale 1:100@A3  
PROPOSED

Rev. Date 24.01.25  
Elevation & Section

Drawn	AT	Dwg. No.	PA-03	Rev.	P-00
Checked	RH	Project Number	24151		



Issue For:  
PLANNING

# Conservation BOX SASH WINDOW

## Standard Specification


03/06/2019 REVISION A

FILE: BX4-01SX

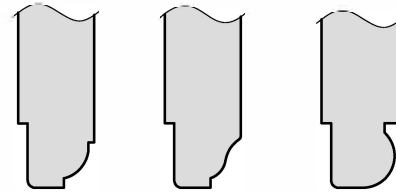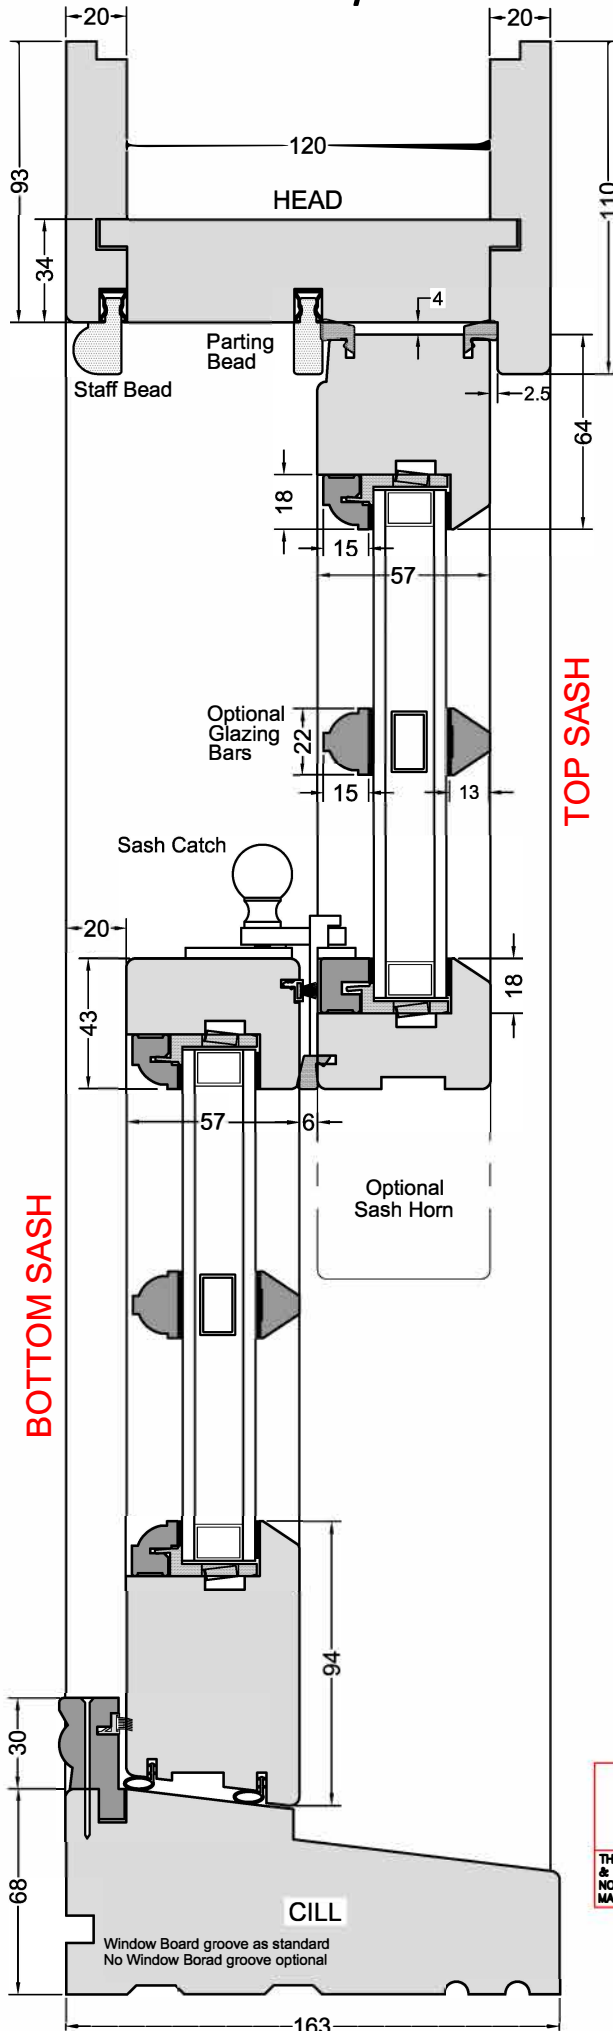

Ovolo Lambs Tongue Beaded

External Liners can be SQUARE Profile as shown, OVOLO, LAMBS TONGUE or BEADED

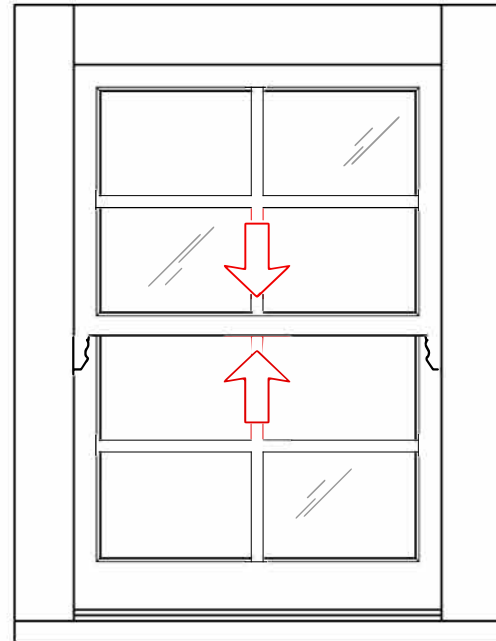

### SPECIFICATIONS

<b>FRAME</b>	110x160mm HEAD & JAMBS, 56,68 OR 92 x 163mm GILL 34, 44 or 68mm TRANSOM. 162 or 220mm MULLION
<b>LINER PROFILE</b>	SQUARE EDGE (shown) OVOLO, BEADED or LAMBS TONGUE
<b>SASH</b>	64 x 57mm TOP RAIL & STILES 94 x 57mm BOTTOM RAIL 43 x 57mm MEETING RAILS
<b>SASH BEAD &amp; BAR PROFILE</b>	OVOLO (shown) LAMBS TONGUE or SQUARE EDGE. Optional Horn detail on Sash
<b>CILL PROJECTION</b>	Flush as shown, as standard Additional options: 35, 60, 85 or 110mm Extension
<b>GLAZING</b>	14mm gazing (4/6/4) with SILVER or BRONZE colour spacer. ie. Standard Warm Edge Spacer colour WHITE, optional BLACK. All curved Glass will have Aluminium Spacer in place of Warm Edge Spacer Clip & Bead glazing bead system.
<b>HARDWARE/FITTINGS</b>	Security Sash catches, Sash Lifts, Sash Restrictors and Barrel Security Locks Polished Chrome, Satin Chrome or Brass finish. Trickle Vents can be fitted to Head or Top Rail

**DUE TO PROGRESSIVE DEVELOPMENT  
MUMFORD & WOOD LIMITED RESERVE  
THE RIGHT TO MODIFY OR CHANGE  
SPECIFICATIONS WITHOUT PRIOR NOTICE**

THIS DRAWING & SPECIFICATIONS ARE THE PROPERTY OF MUMFORD & WOOD Ltd. THEY ARE ISSUED IN STRICT CONFIDENCE AND SHALL NOT BE REPRODUCED, COPIED OR USED AS THE BASIS FOR MANUFACTURING WITHOUT WRITTEN PERMISSION.



TOWER BUSINESS PARK,  
KELVEDON ROAD  
TIPTREE, ESSEX  
CO5 0LX  
Tel: 01621 818155 FAX: 01621 818175  
EMAIL: sales@mumfordwood.com  
WEB: www.mumfordwood.com


# CONSERVATION CASEMENT

***BOTTOM SWING Open In: Fixed Sash***

***Ovolo Profile***


22/08/2016 REVISION D

FILE: BS1-09SX

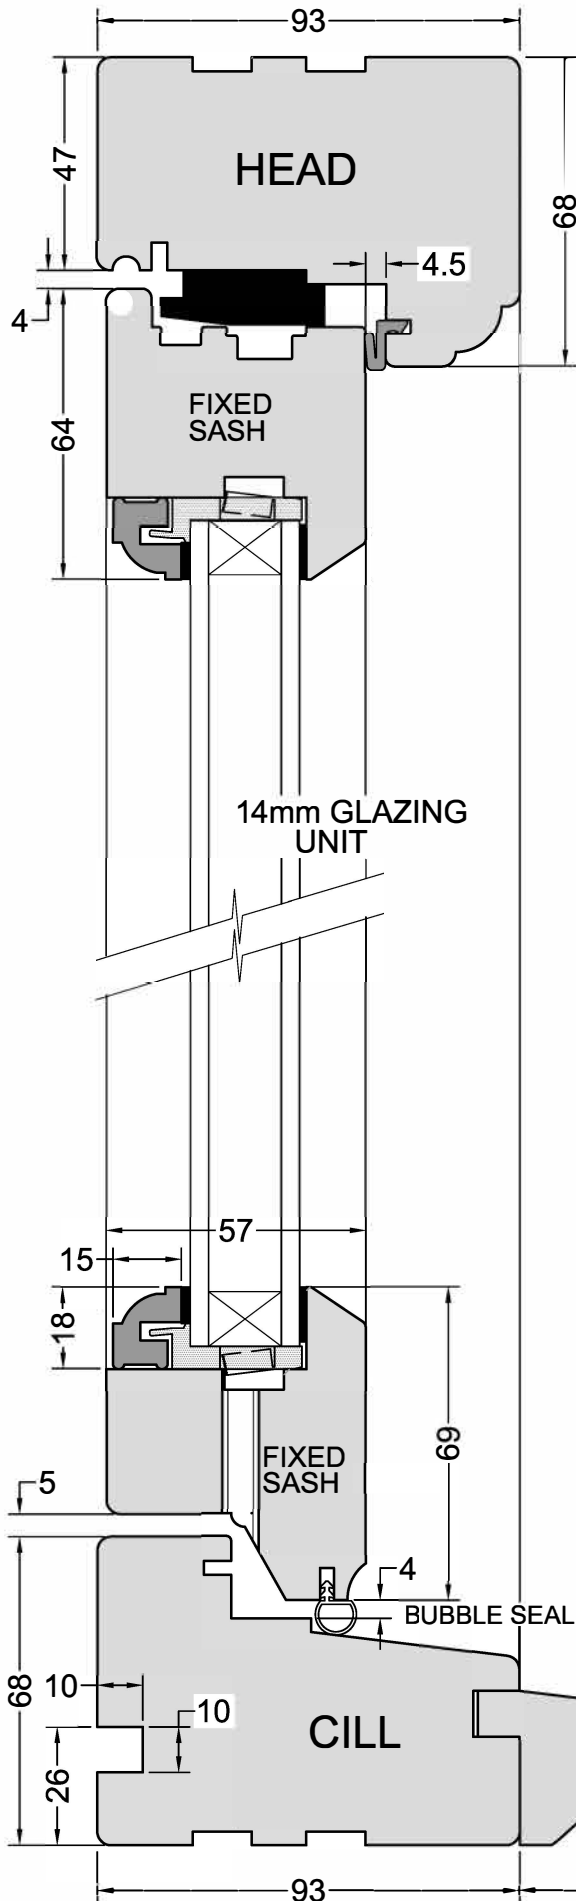

WINDOW BOARD GROOVE AS STANDARD  
NO WINDOW BOARD GROOVE: OPTIONAL

HEAD/CILL SECTION

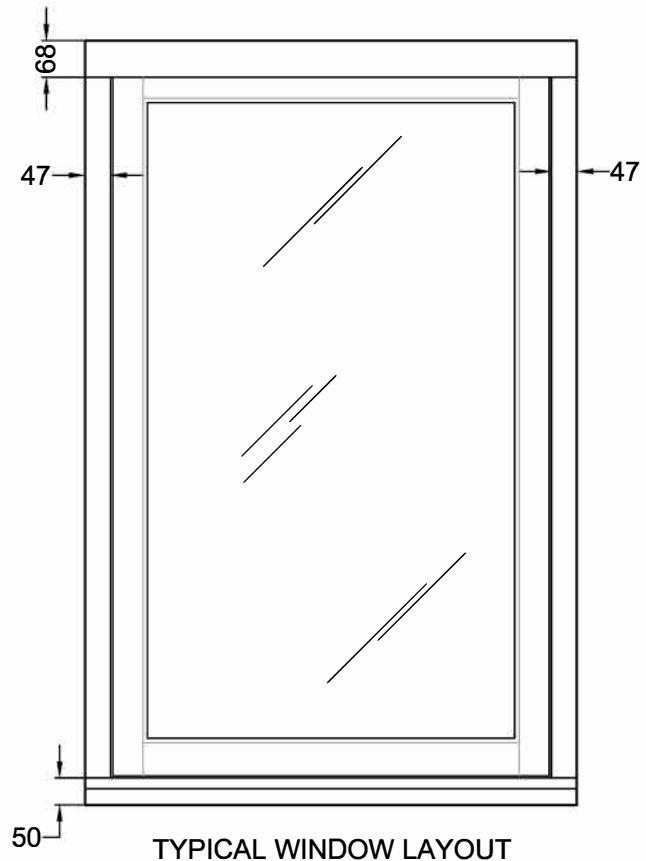

TYPICAL WINDOW LAYOUT

Ovolo Profile shown, also available with  
Lambs Tongue or Square Edge profile

**DUE TO PROGRESSIVE DEVELOPMENT  
MUMFORD & WOOD LIMITED RESERVE  
THE RIGHT TO MODIFY OR CHANGE  
SPECIFICATIONS WITHOUT PRIOR NOTICE**

THIS DRAWING & SPECIFICATIONS ARE THE PROPERTY OF MUMFORD & WOOD Ltd. THEY ARE ISSUED IN STRICT CONFIDENCE AND SHALL NOT BE REPRODUCED, COPIED OR USED AS THE BASIS FOR MANUFACTURING WITHOUT WRITTEN PERMISSION.



**MUMFORD  
& WOOD**


TOWER BUSINESS PARK,  
KELVEDON ROAD  
TIPTREE, ESSEX  
CO5 0LX  
Tel: 01621 818155 FAX: 01621 818175  
EMAIL: sales@mumfordwood.com  
WEB: www.mumfordwood.com

# CONSERVATION DOORS


## 68mm OPEN OUT FRAME, 68mm Transom with Fanlight

12/12/2014 REVISION C


FILE: FD1-07SX

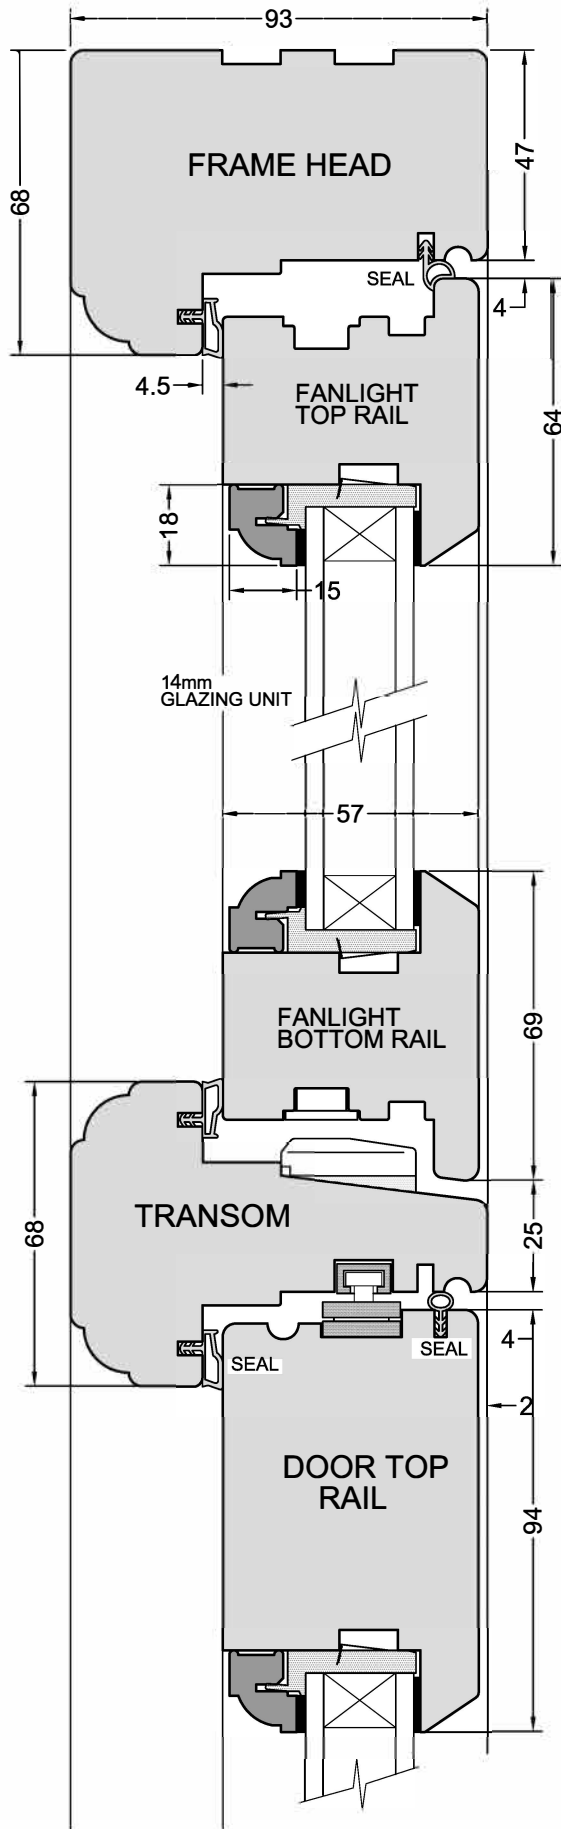

Head/Transom Section A-A

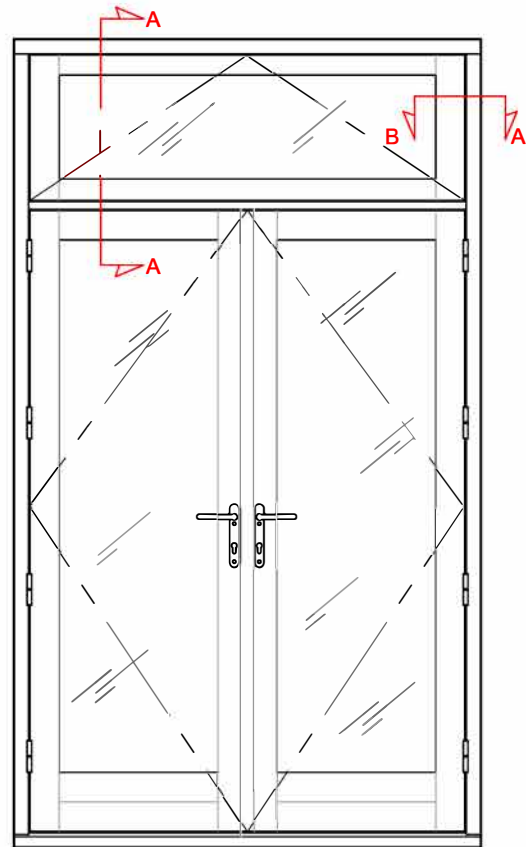

FANLIGHT CAN BE  
OPENING OR FIXED

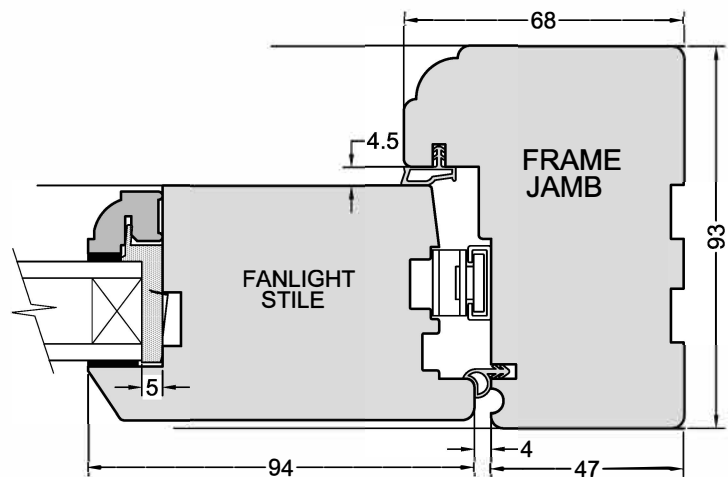

Jamb Section B-B

**DUE TO PROGRESSIVE DEVELOPMENT  
MUMFORD & WOOD LIMITED RESERVE  
THE RIGHT TO MODIFY OR CHANGE  
SPECIFICATIONS WITHOUT PRIOR NOTICE**

THIS DRAWING & SPECIFICATIONS ARE THE PROPERTY OF MUMFORD & WOOD Ltd. THEY ARE ISSUED IN STRICT CONFIDENCE AND SHALL NOT BE REPRODUCED, COPIED OR USED AS THE BASIS FOR MANUFACTURING WITHOUT WRITTEN PERMISSION.



TOWER BUSINESS PARK,  
KELVEDON ROAD  
TIPTREE, ESSEX  
CO5 0LX  
Tel: 01621 818155 FAX: 01621 818175  
EMAIL: sales@mumfordwood.com  
WEB: www.mumfordwood.com