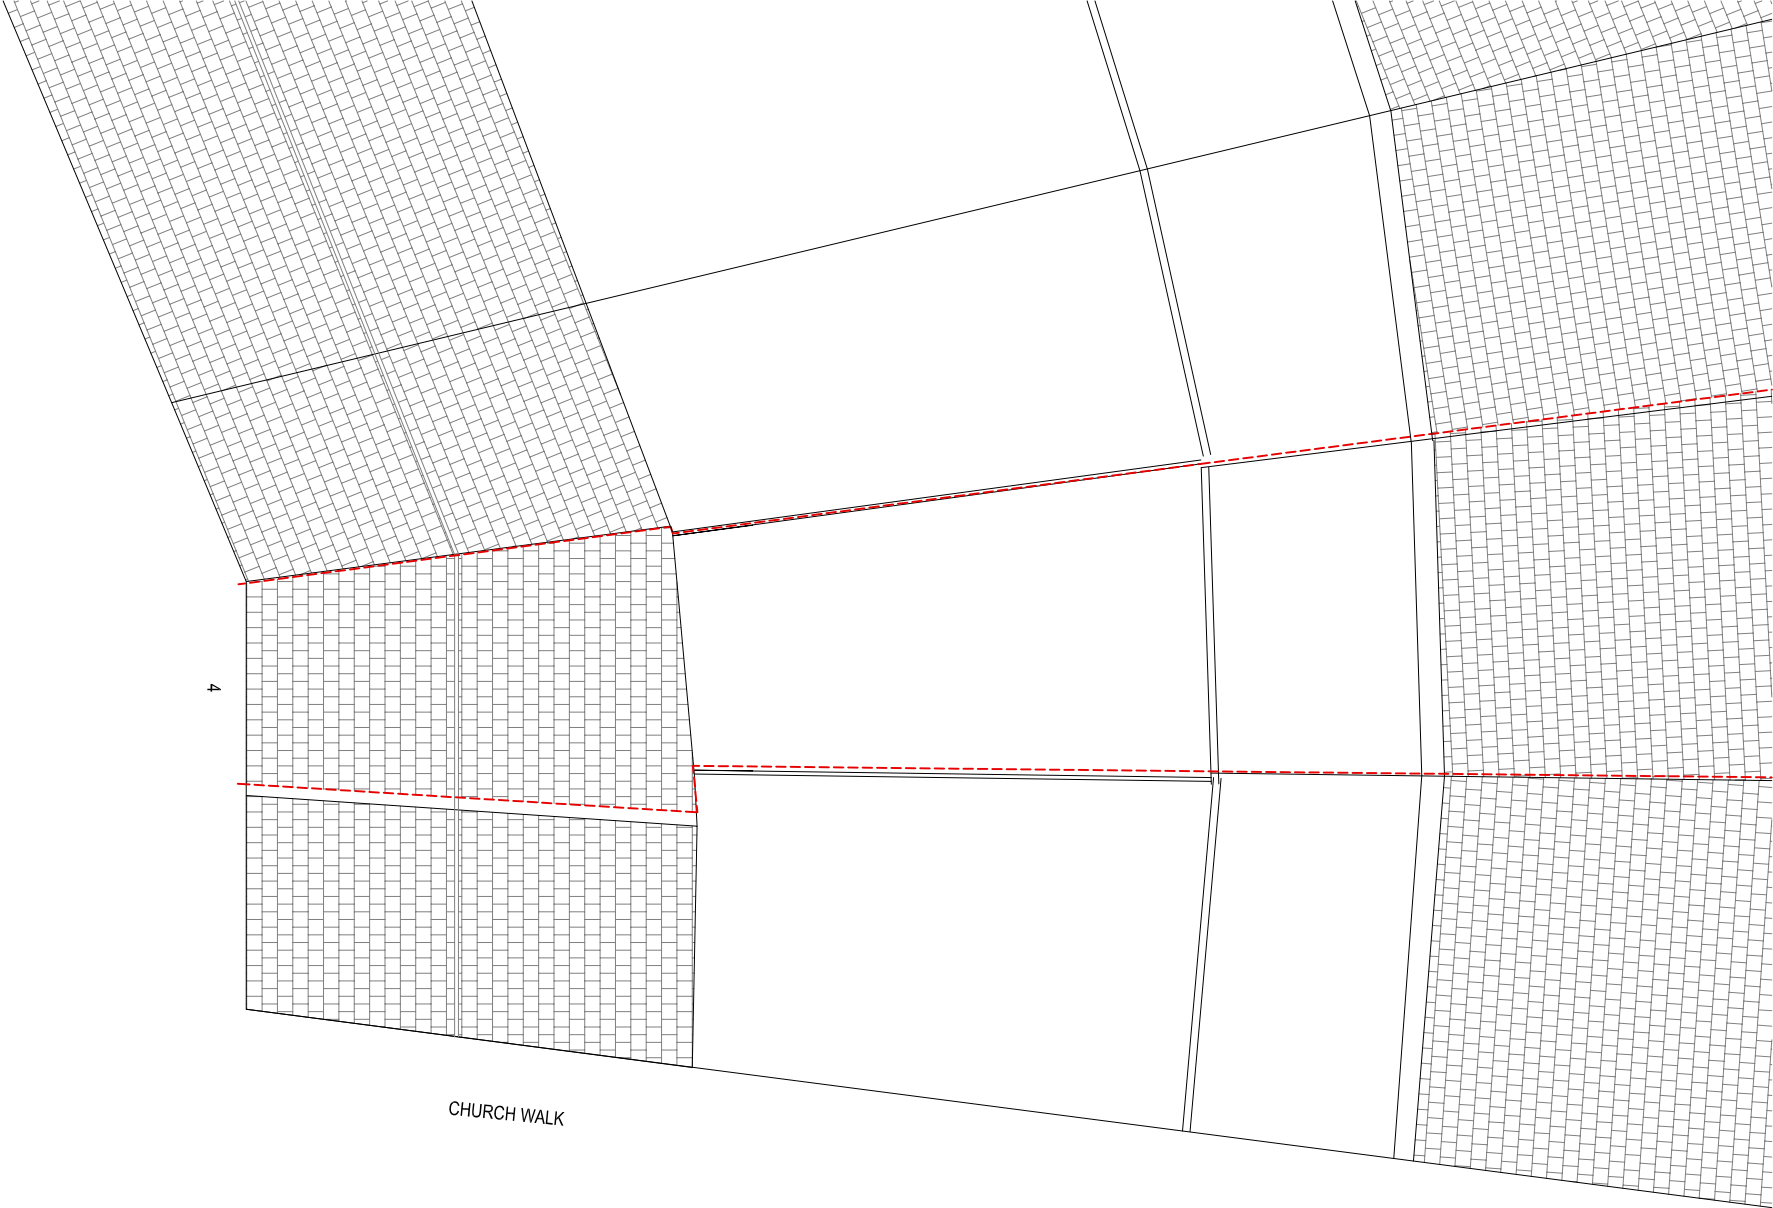


4 Church Walk Planning documentation	
Chomette Industries Architect 6A Moundfield Road N16 6DT London	4 Church Walk N6 6QY London

Revision	Date	Notes

Drawing name Roof Plan			
Existing			
Drawing num A101	Revision -	Date 31/01/2025	Scale 1:100 @ A3