




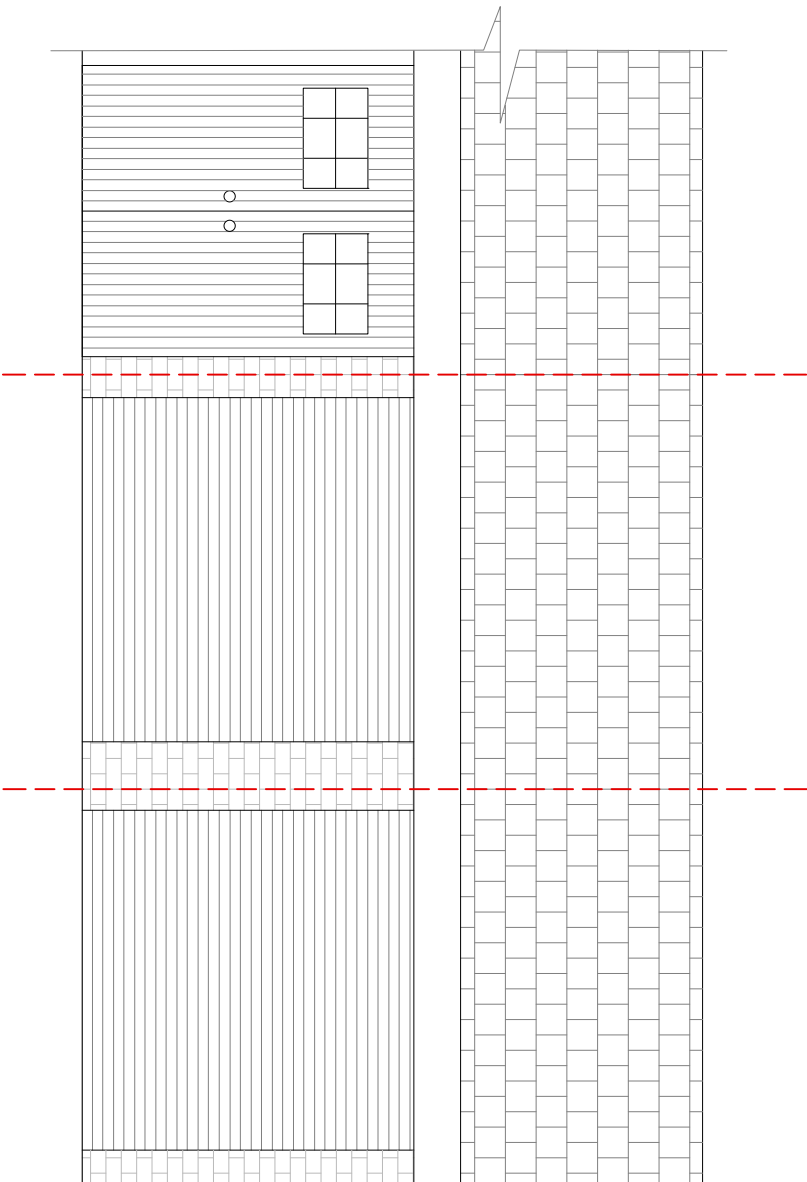

1 South Elevation - Garage door
1:50

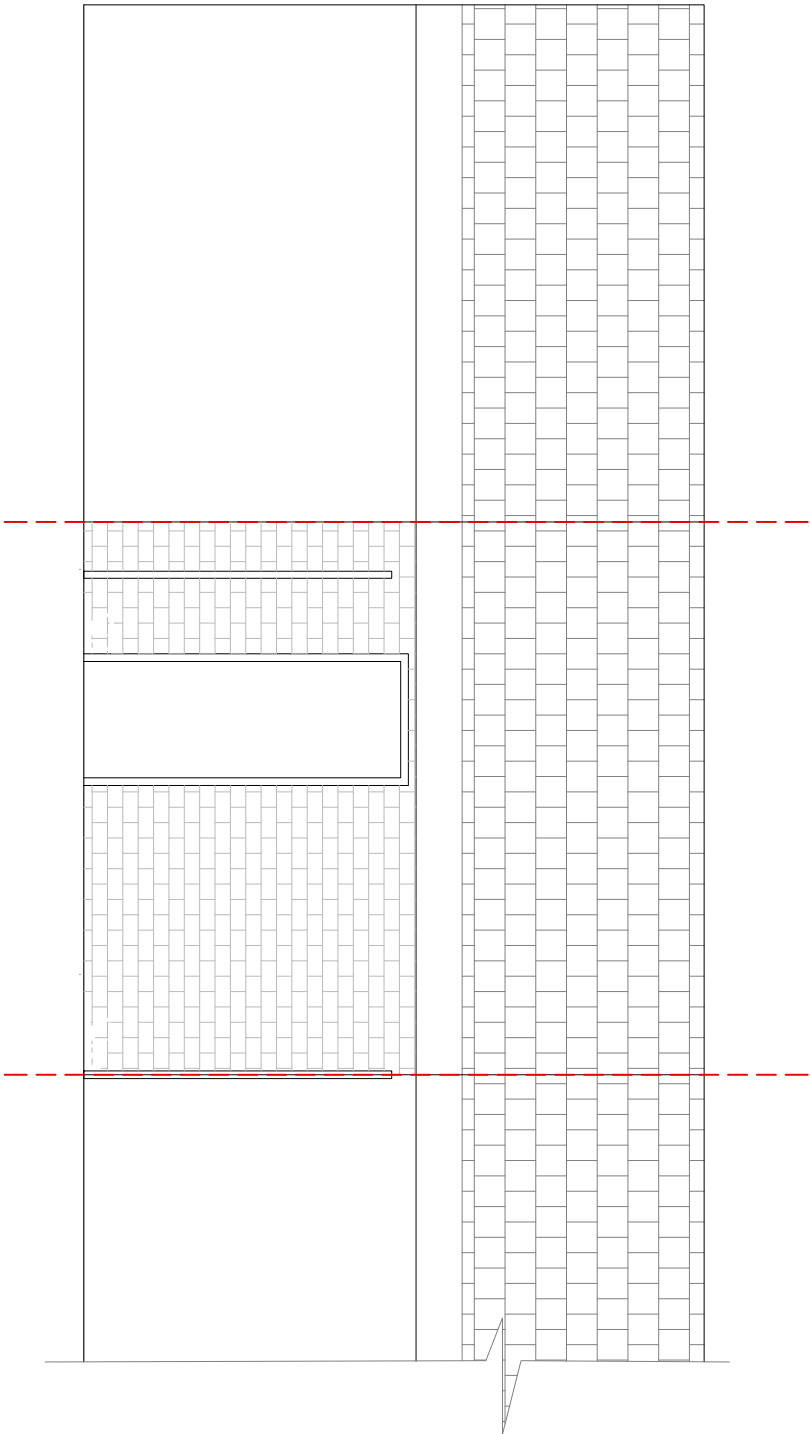

2 North Elevation - Garden
1:50

 

4 Church Walk Planning documentation	
Chomette Industries Architect 6A Moundfield Road N16 6DT London	4 Church Walk N6 6QY London

Revision	Date	Notes

Drawing name Elevations			
Existing			
Drawing num	Revision	Date	Scale
A200	-	31/01/2025	1:50 @ A3