

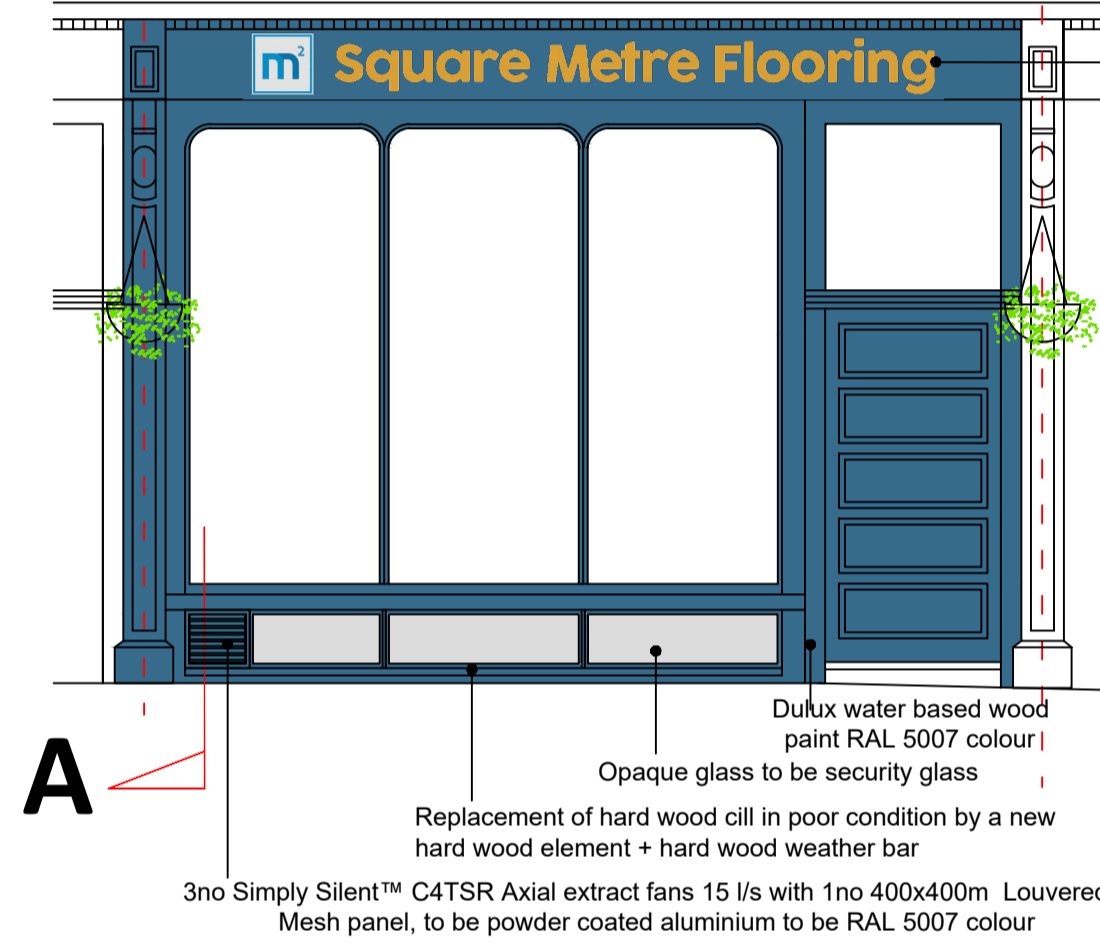



EXISTING FRONT ELEVATION

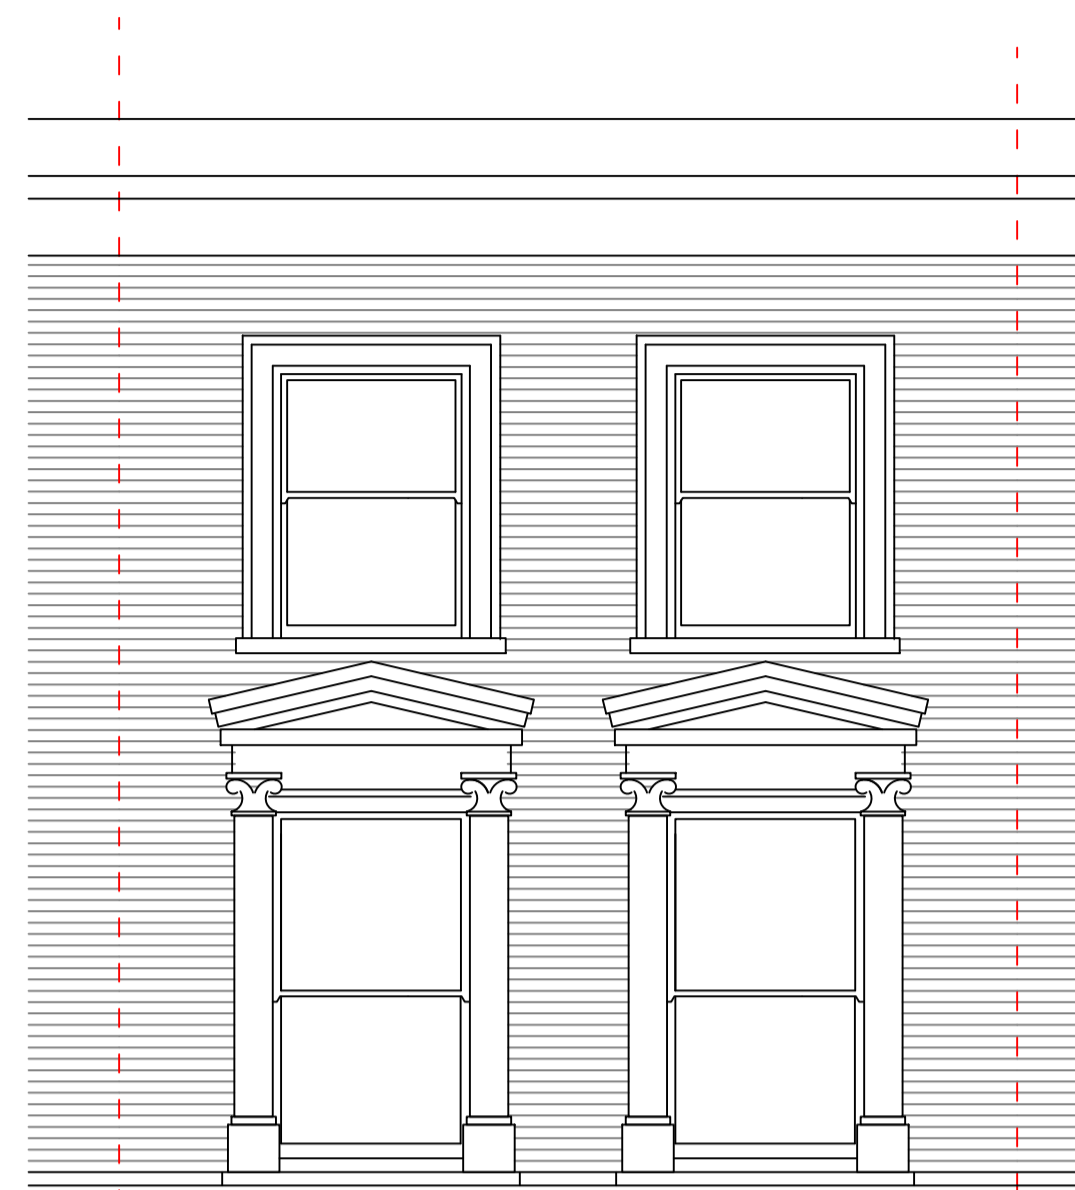

PROPOSED FRONT ELEVATION


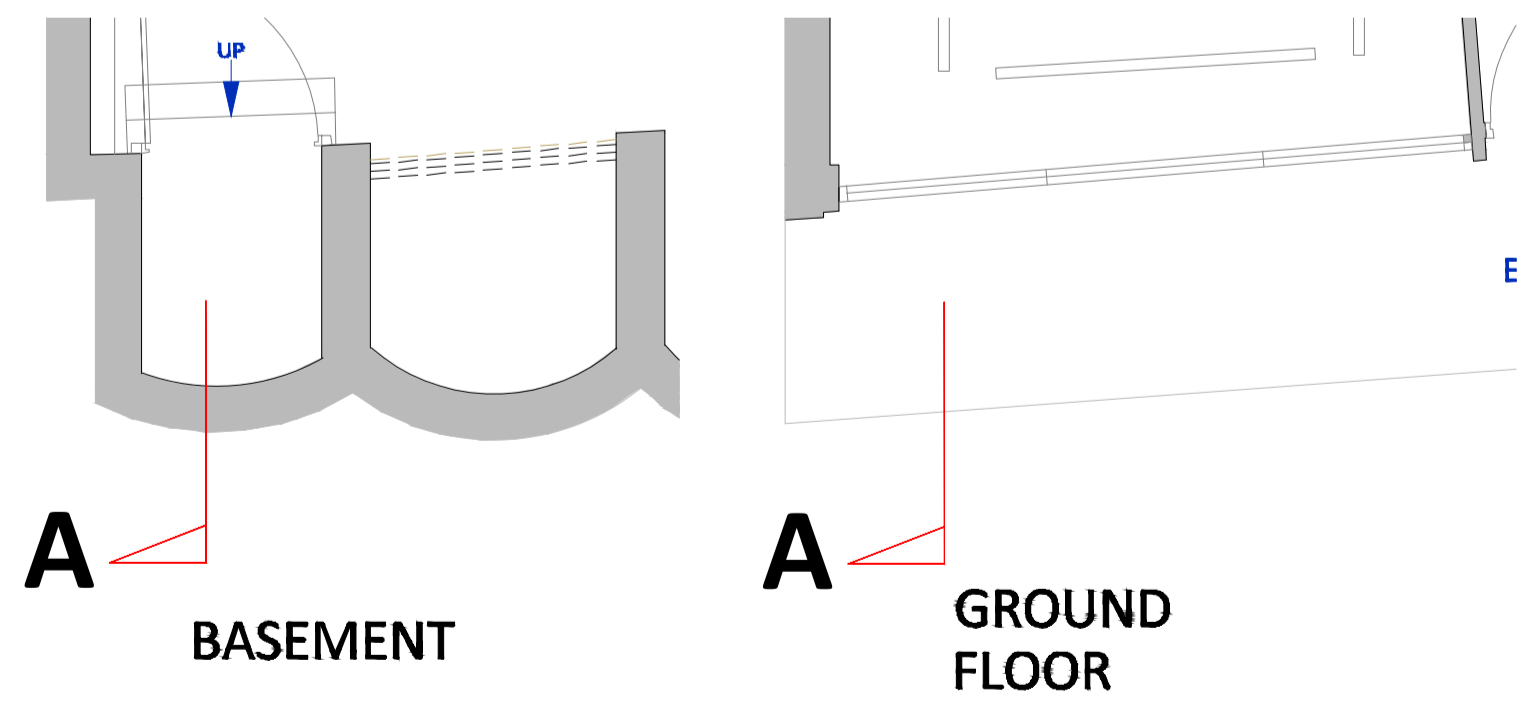


KEY TO SECTION A

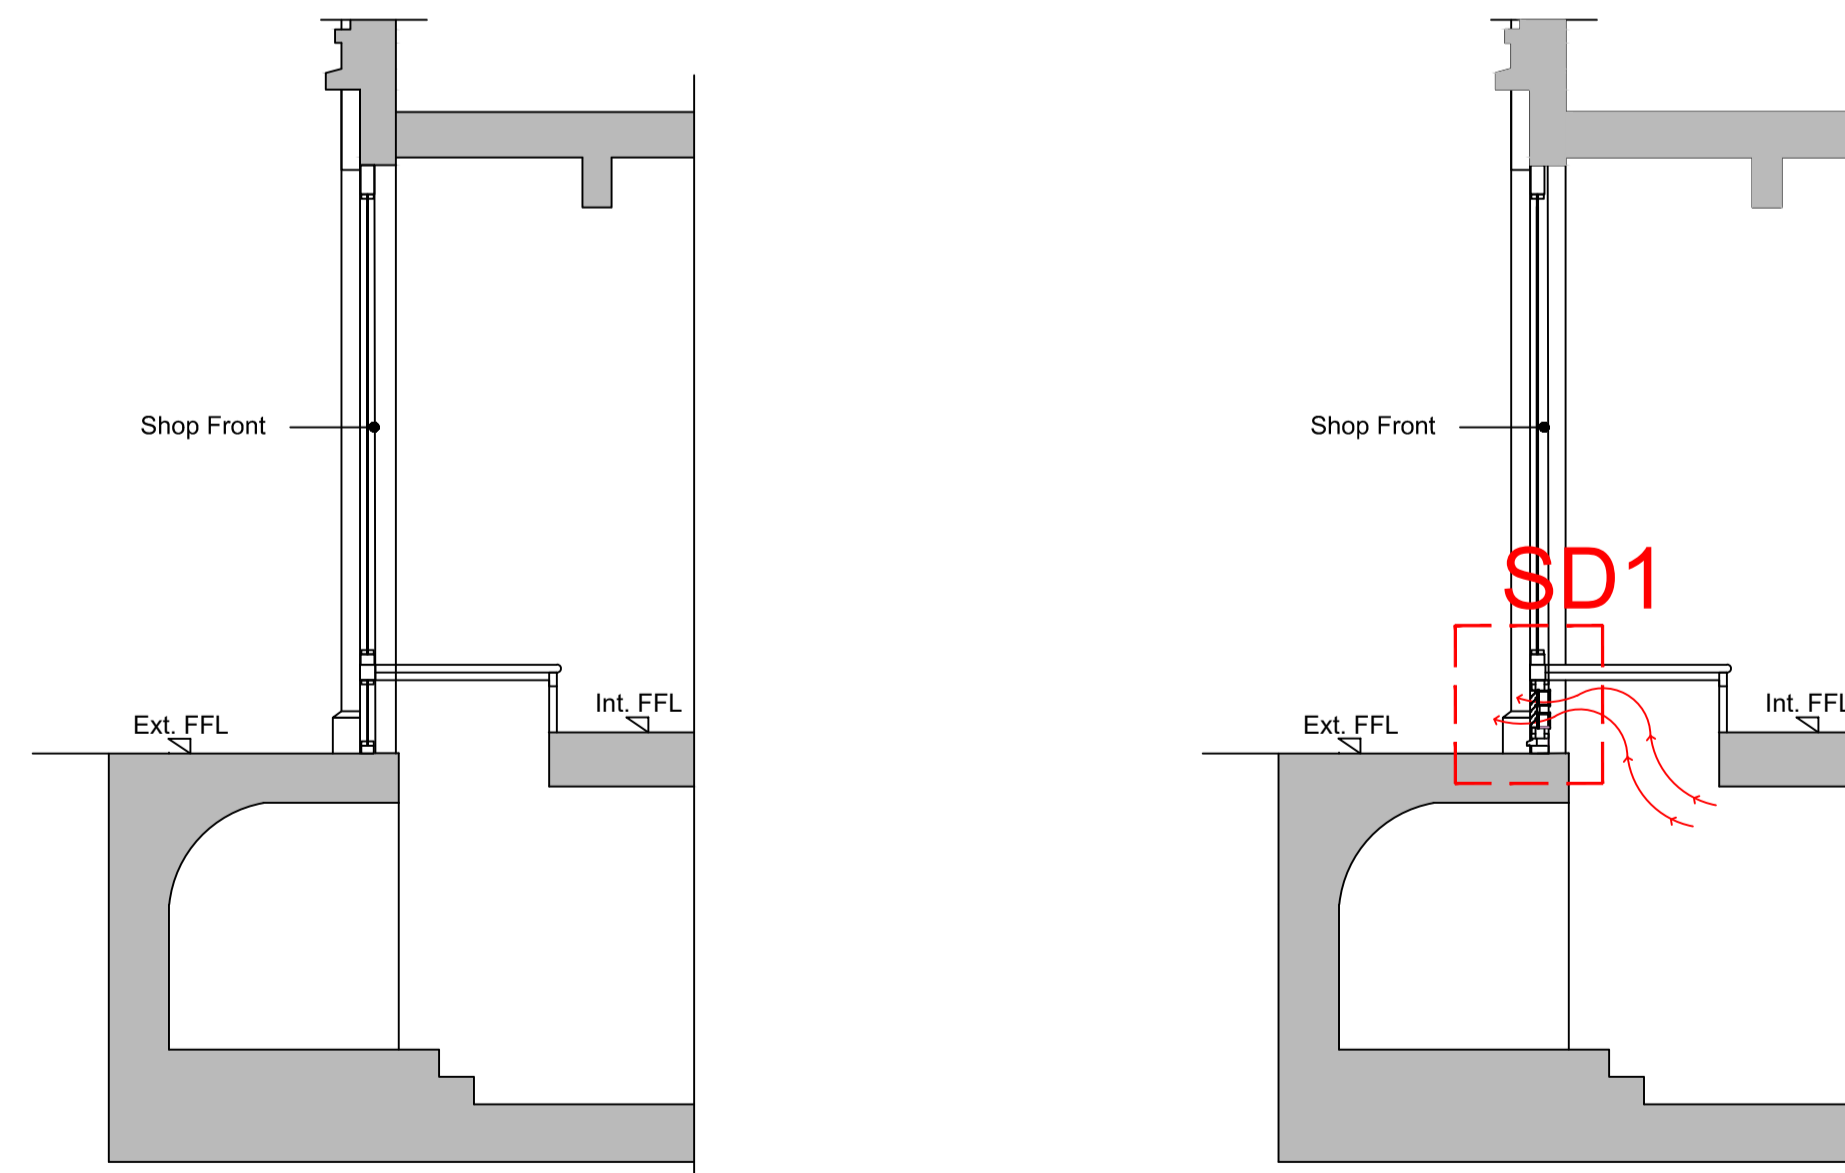

EXISTING SECTION A

PROPOSED SECTION A

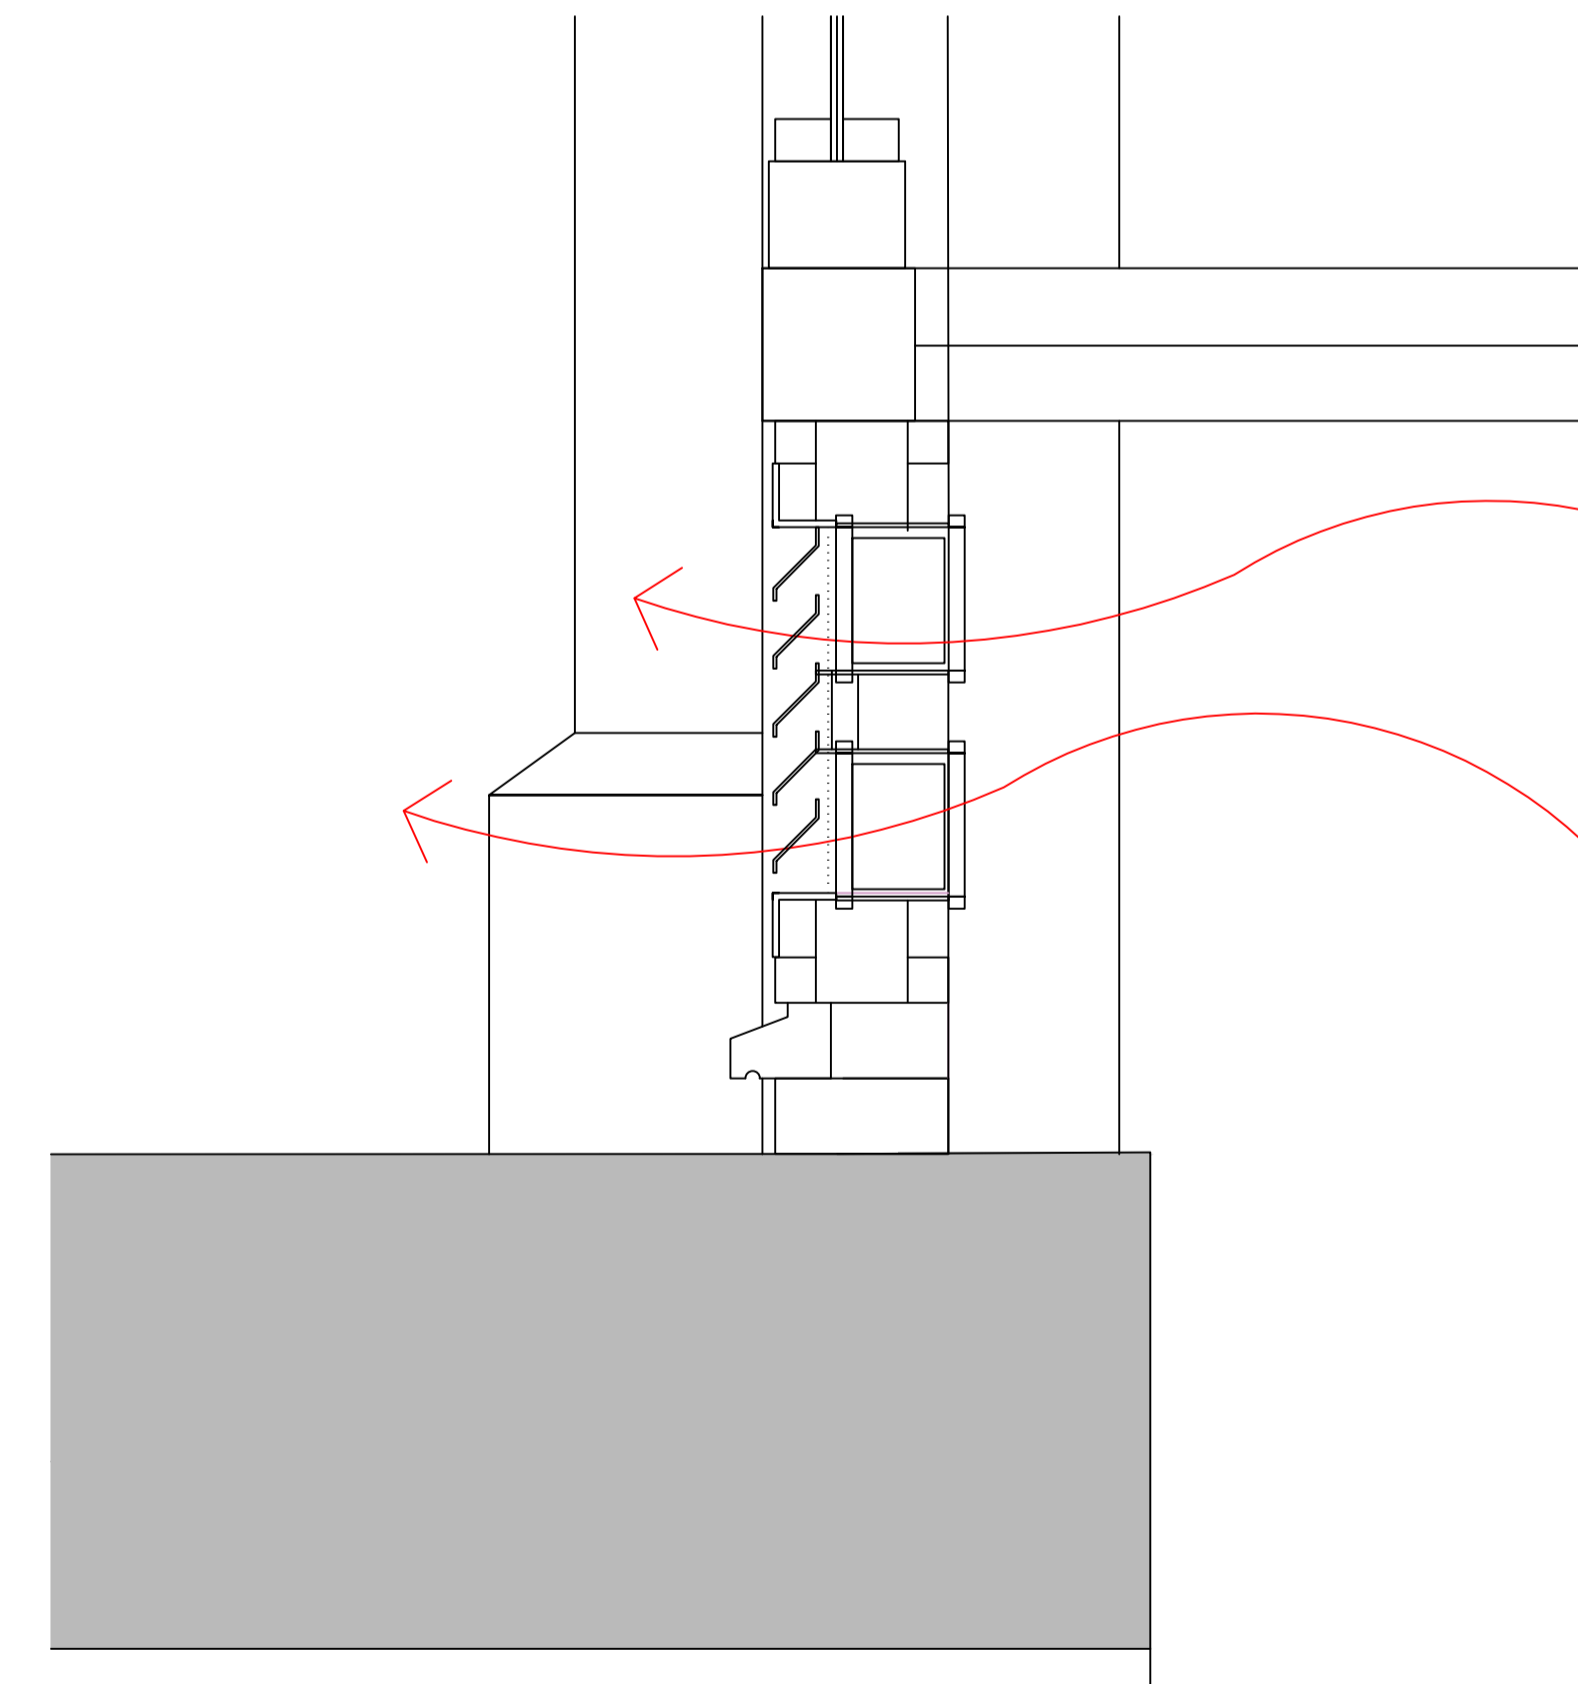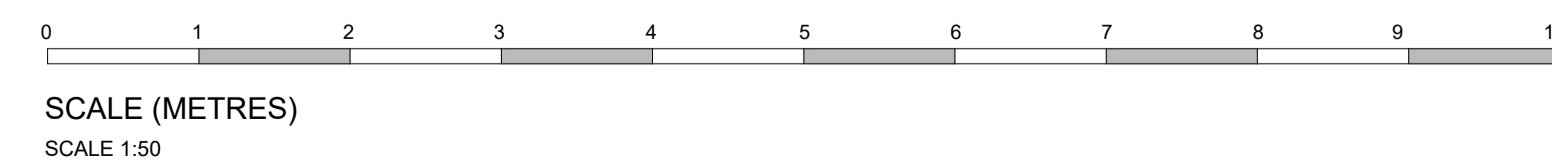

SELF CONTAINED EXTRACT FANS
SECTION DETAIL SD1
1:5@A1
1:10@A3

revisions
Rev A: EX-PR Section A Revised shop front
Rev B: Proposed Louvered panel

ALL FIGURED DIMENSIONS TO BE CHECKED ON SITE BY CONTRACTOR BEFORE COMMENCING WORK.
NO DIMENSIONS SCALED FROM THIS DRAWING

GBP ARCHITECTS
Chartered Architects
Building & Party Wall Surveyors
CDM H&S Services
Sustainability & PassivHaus Consultants
Geoff Beardsley & Partners (UK) LLP
Elfin House, 1A Elfin Grove, Teddington, Middlesex TW11 8RD
T: 020 86144374 W: gbparchitects.co.uk

client
Mr Cajetan Kii
job
77 Haverstock Hill, London, NW3 4SL
title
EXISTING FRONT ELEVATION AND SECTION A PROPOSED FRONT ELEVATION AND SECTION A
dwg no.
2416/101B
scale 1:50 @ A1 date NOV 2024 1:100 @ A3