




N O T E S

DO NOT SCALE FROM THIS DRAWING / ALL DIMENSIONS ARE IN MILLIMETERS

THIS DRAWING IS THE COPYRIGHT OF TOLEMAN ASSOCIATES AND SHALL NOT BE IN ANY WAY USED OR REPRODUCED WITHOUT THEIR PRIOR WRITTEN CONSENT

 

■ Existing

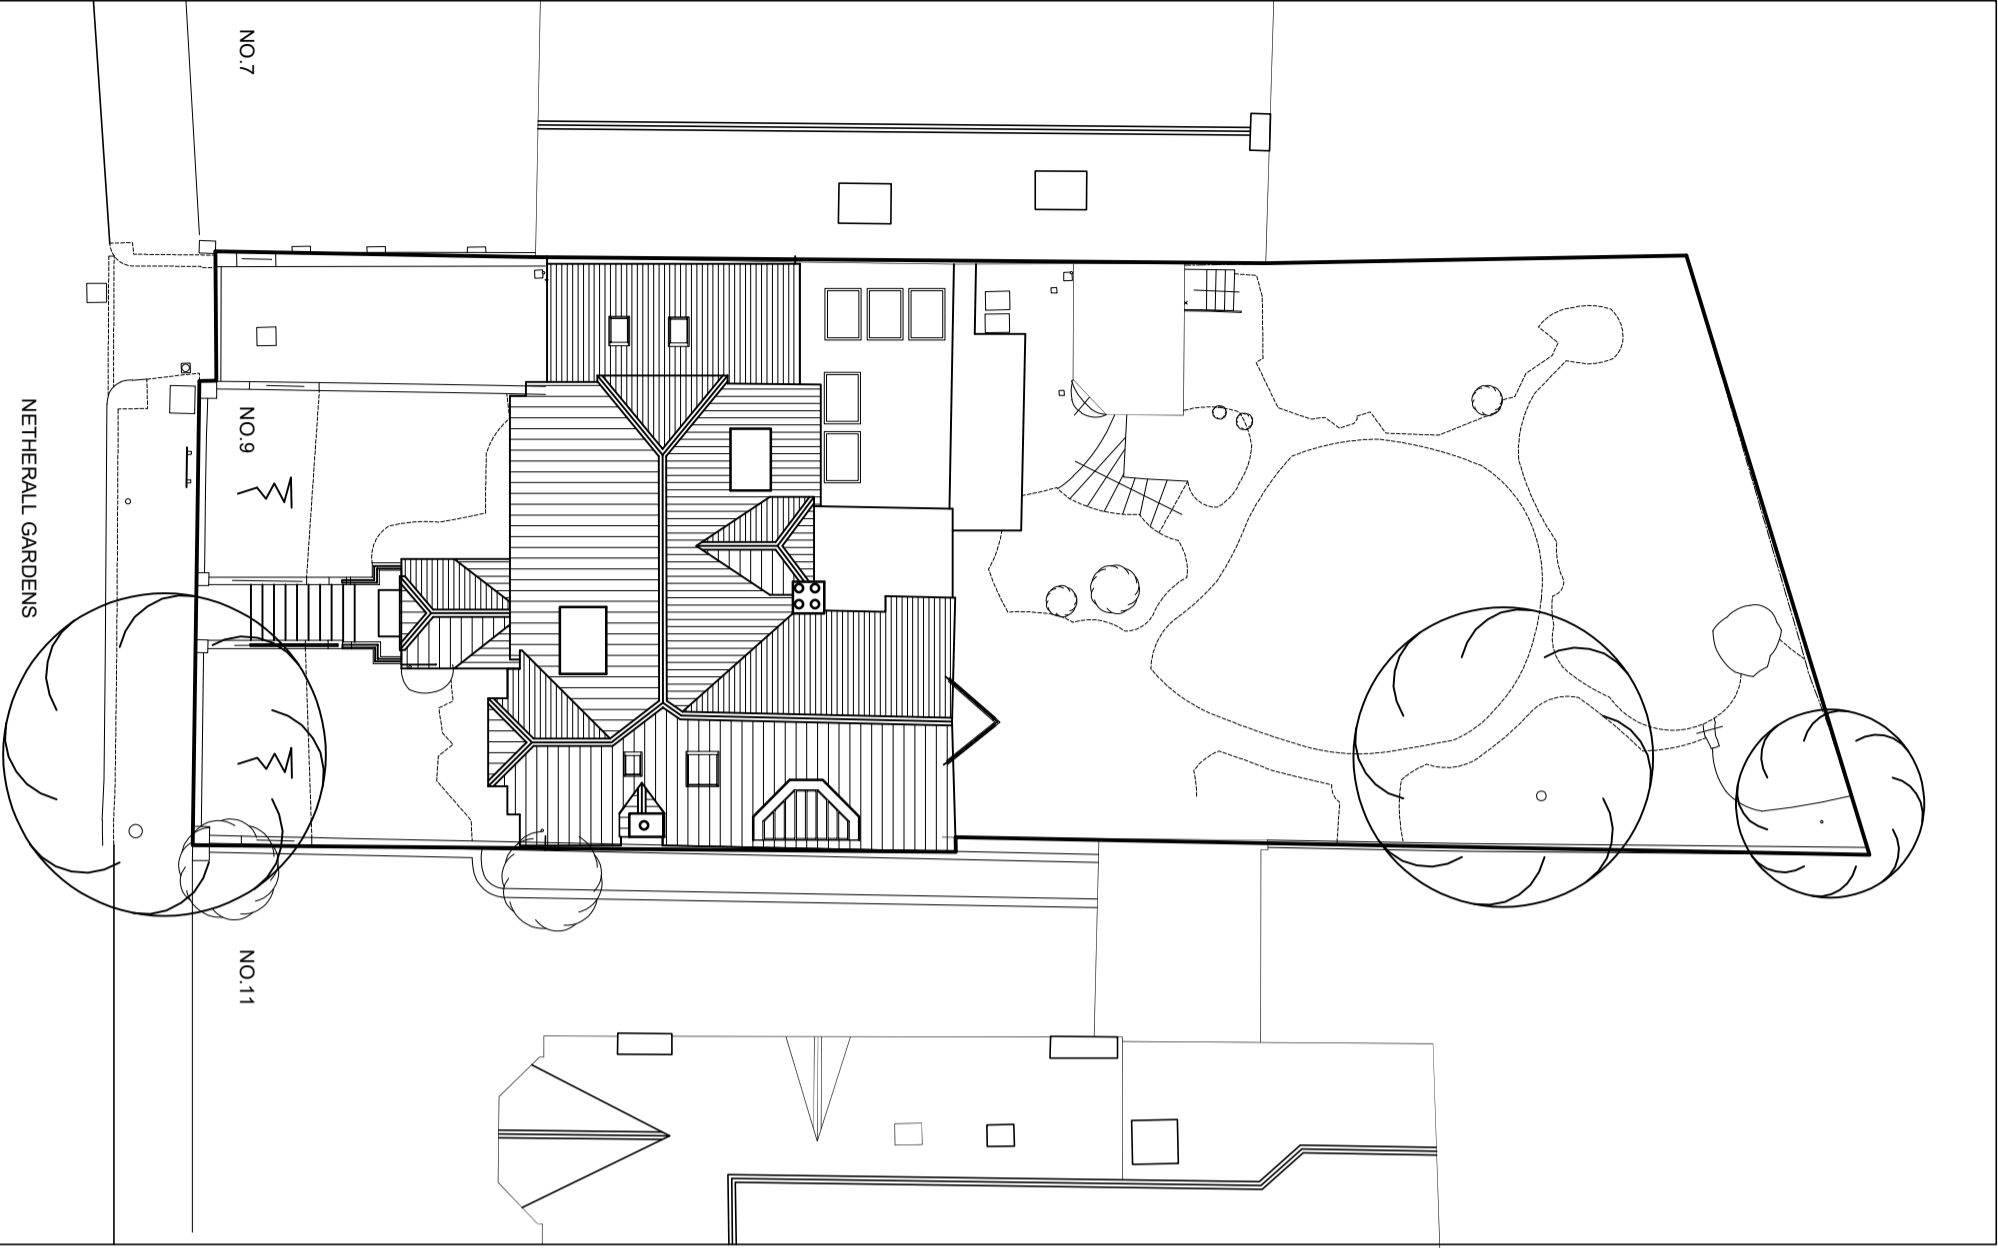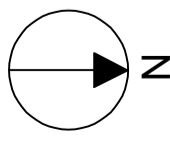

PLANNING

TOLEMAN ASSOCIATES
Architects and Interior Designers
RENNIE HOUSE, Torrington Mews, LONDON, NW3 2RZ
Tel: 0207 284 3774 Fax 02072677688
E-mail: Architecture@toleman.net

Job
9 NETHERALL GARDENS
HAMPSTEAD, NW3 5RR

Title
SITE PLAN

Date	Scale	Dwg No.	Rev.
DEC 2024	1:200 @A3	2415/01	