



NOTES

DO NOT SCALE FROM THIS DRAWING / ALL DIMENSIONS ARE IN MILLIMETERS

THIS DRAWING IS THE COPYRIGHT OF TOLEMAN ASSOCIATES AND SHALL NOT BE IN ANY WAY USED OR REPRODUCED WITHOUT THEIR PRIOR WRITTEN CONSENT

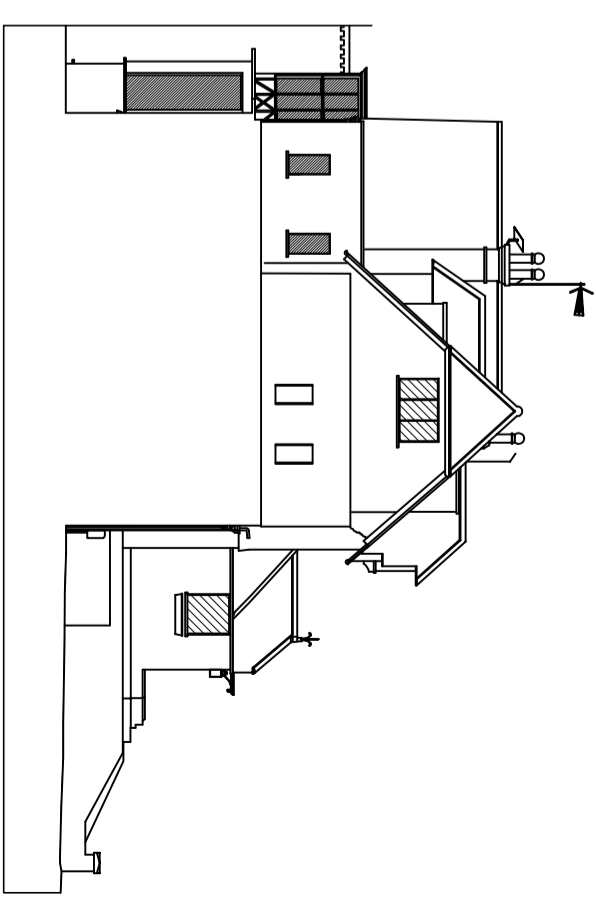

Terracotta tiles to roof
Vertical tiled cladding to first floor above red brick ground floor.

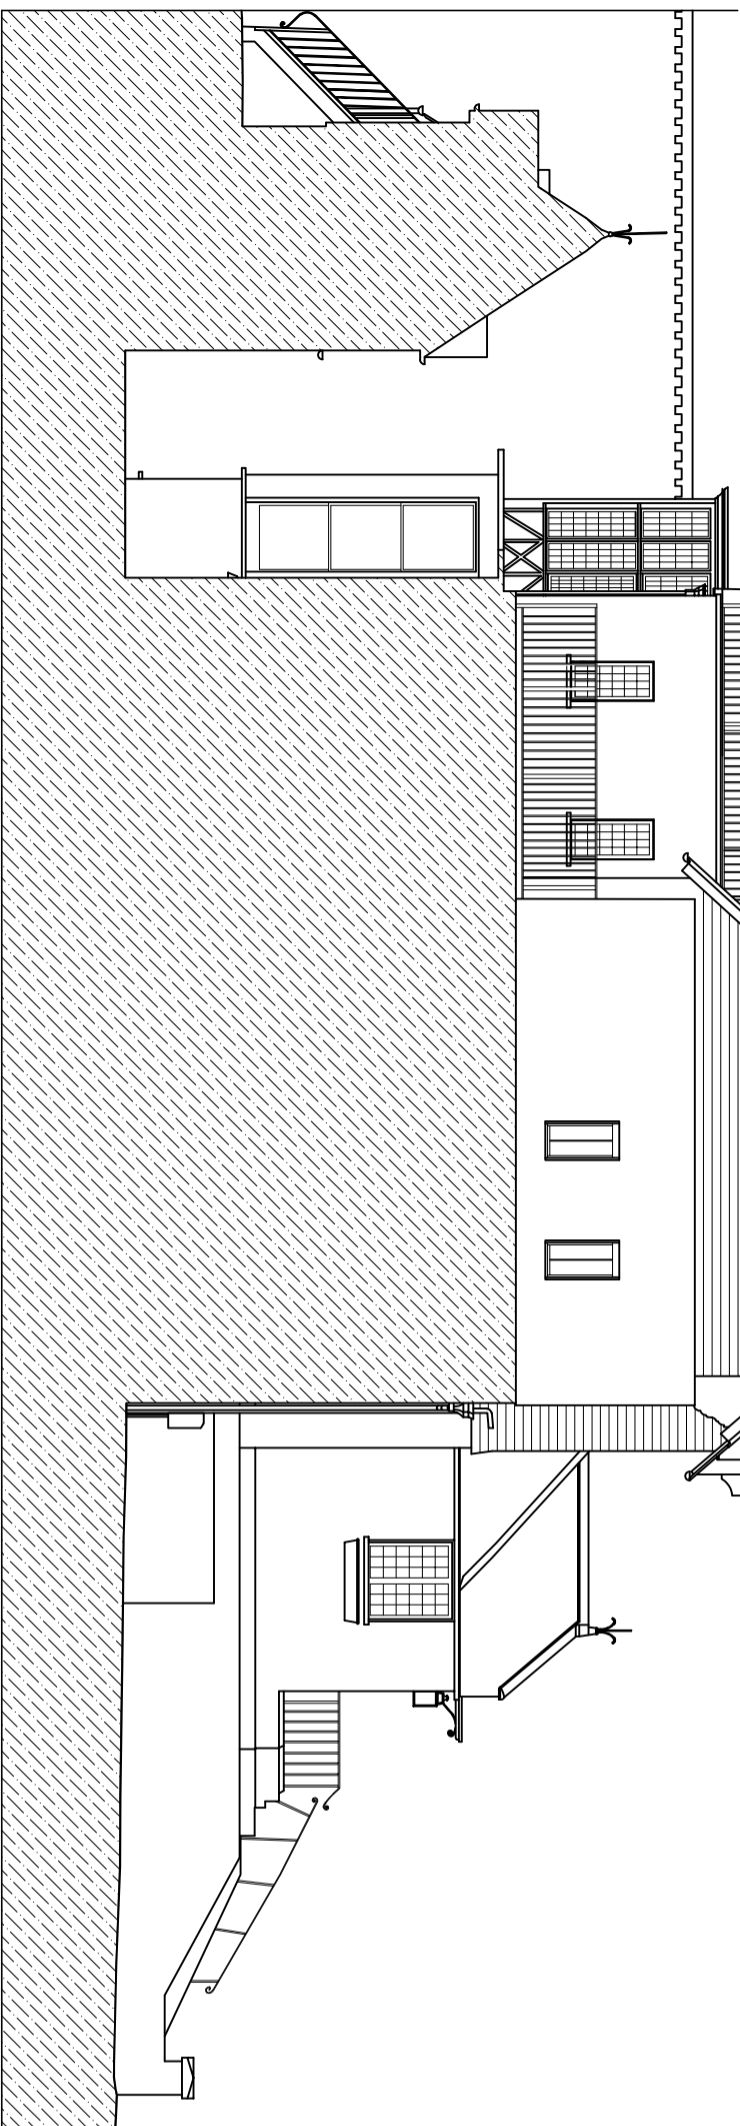

PLANNING

TOLEMAN ASSOCIATES
Architects and Interior Designers
RENNIE HOUSE, Torrano Mews, LONDON, NW5 2RZ
Tel: 0207 284 3774 Fax 02072677688
E-mail: Architecture@tolleman.net

Job
9 NETHERALL GARDENS
HAMPSTEAD, NW3 5RR

Title
EXISTING WEST ELEVATION

Date NOV 2024	Scale 1:100 @A3	Dwg No. 2415/09	Rev.
------------------	--------------------	--------------------	------