
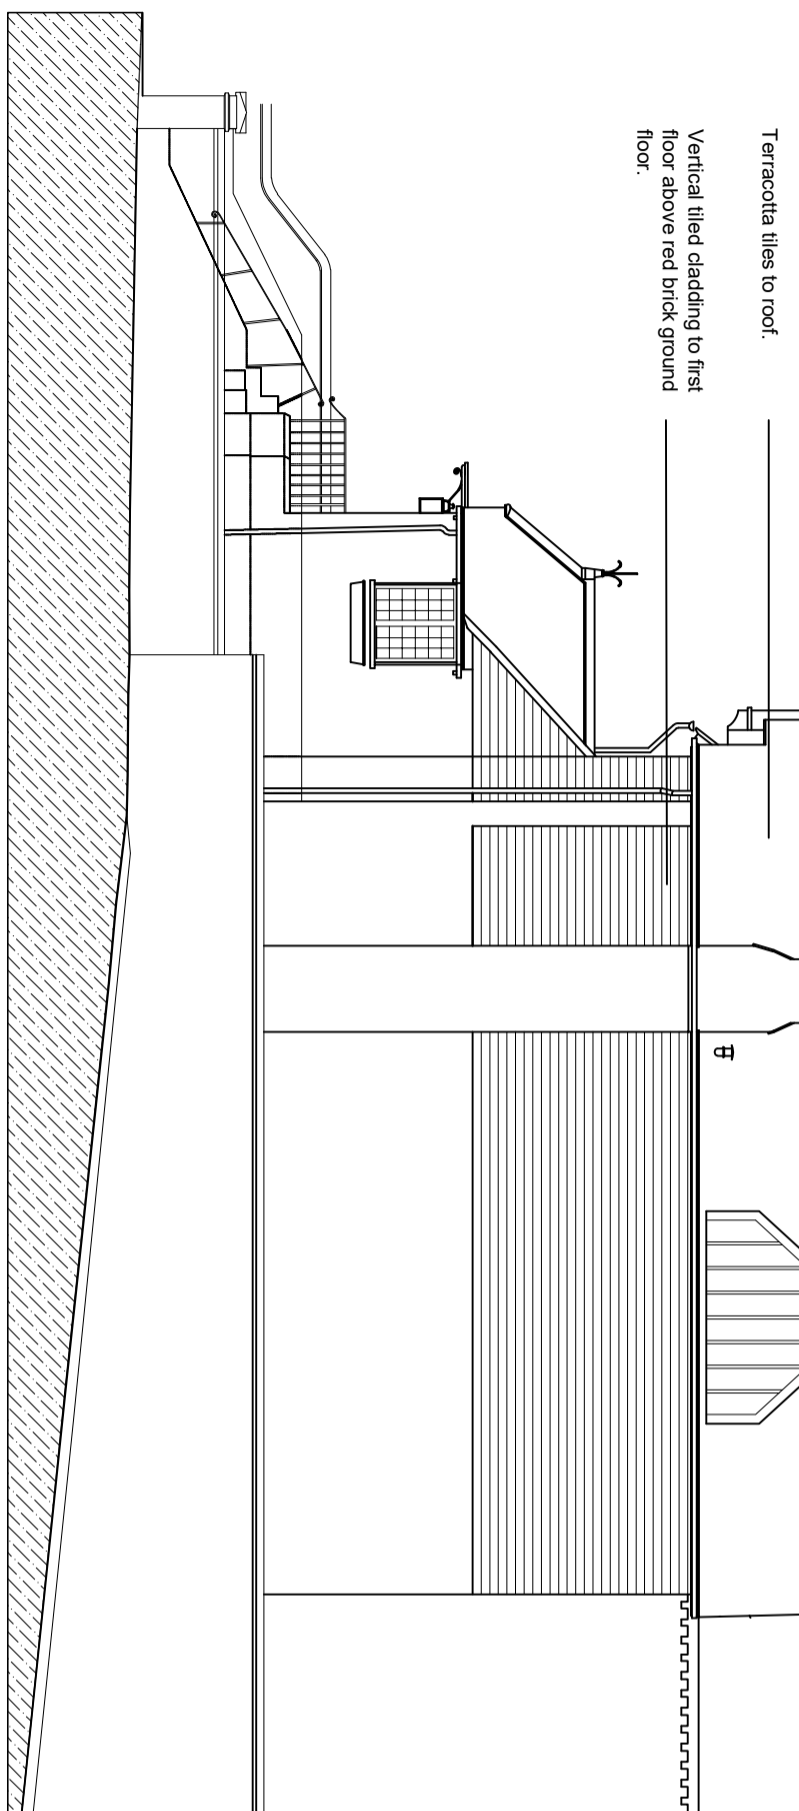
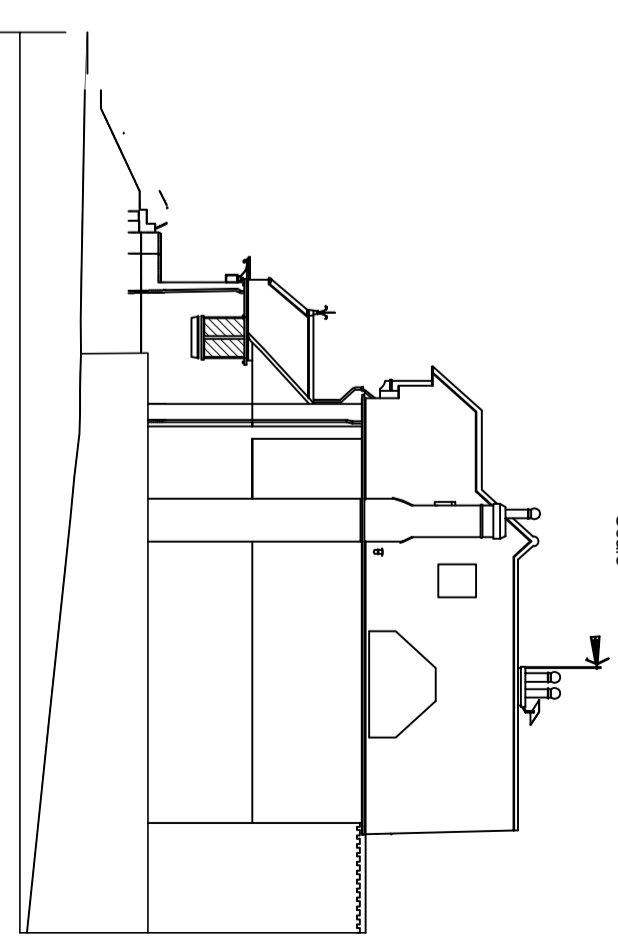


**NOTES**  
DO NOT SCALE FROM THIS DRAWING / ALL DIMENSIONS ARE IN MILLIMETERS

THIS DRAWING IS THE COPYRIGHT OF TOLEMAN ASSOCIATES AND SHALL NOT BE IN ANY WAY USED OR REPRODUCED WITHOUT THEIR PRIOR WRITTEN CONSENT

 

**PLANNING**

**TOLEMAN ASSOCIATES**  
Architects and Interior Designers  
RENNIE HOUSE, Torrano Mews, LONDON, NW5 2RZ  
Tel: 0207 284 3774 Fax 02072677688  
E-mail: Architecture@tolleman.net

Job  
**9 NETHERALL GARDENS  
HAMPSTEAD, NW3 5RR**

Title  
**EXISTING EAST ELEVATION**

Date NOV 2024	Scale 1:100 @A3	Dwg No. <b>2415/10</b>	Rev.
------------------	--------------------	---------------------------	------