


NOTES

DO NOT SCALE FROM THIS DRAWING / ALL DIMENSIONS ARE IN MILLIMETERS


THIS DRAWING IS THE COPYRIGHT OF TOLEMAN ASSOCIATES AND SHALL NOT BE IN ANY WAY USED OR REPRODUCED WITHOUT THEIR PRIOR WRITTEN CONSENT

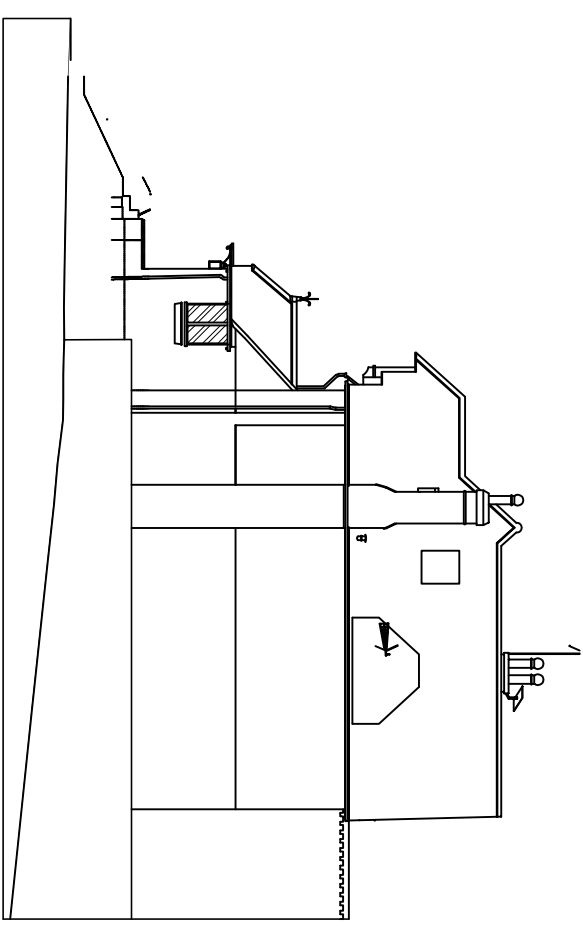

Proposed new doubled glazed
leaded windows in Metal frames
to existing timber windows

Terracotta tiles to roof.

Vertical tiled cladding to first
floor above red brick ground
floor.

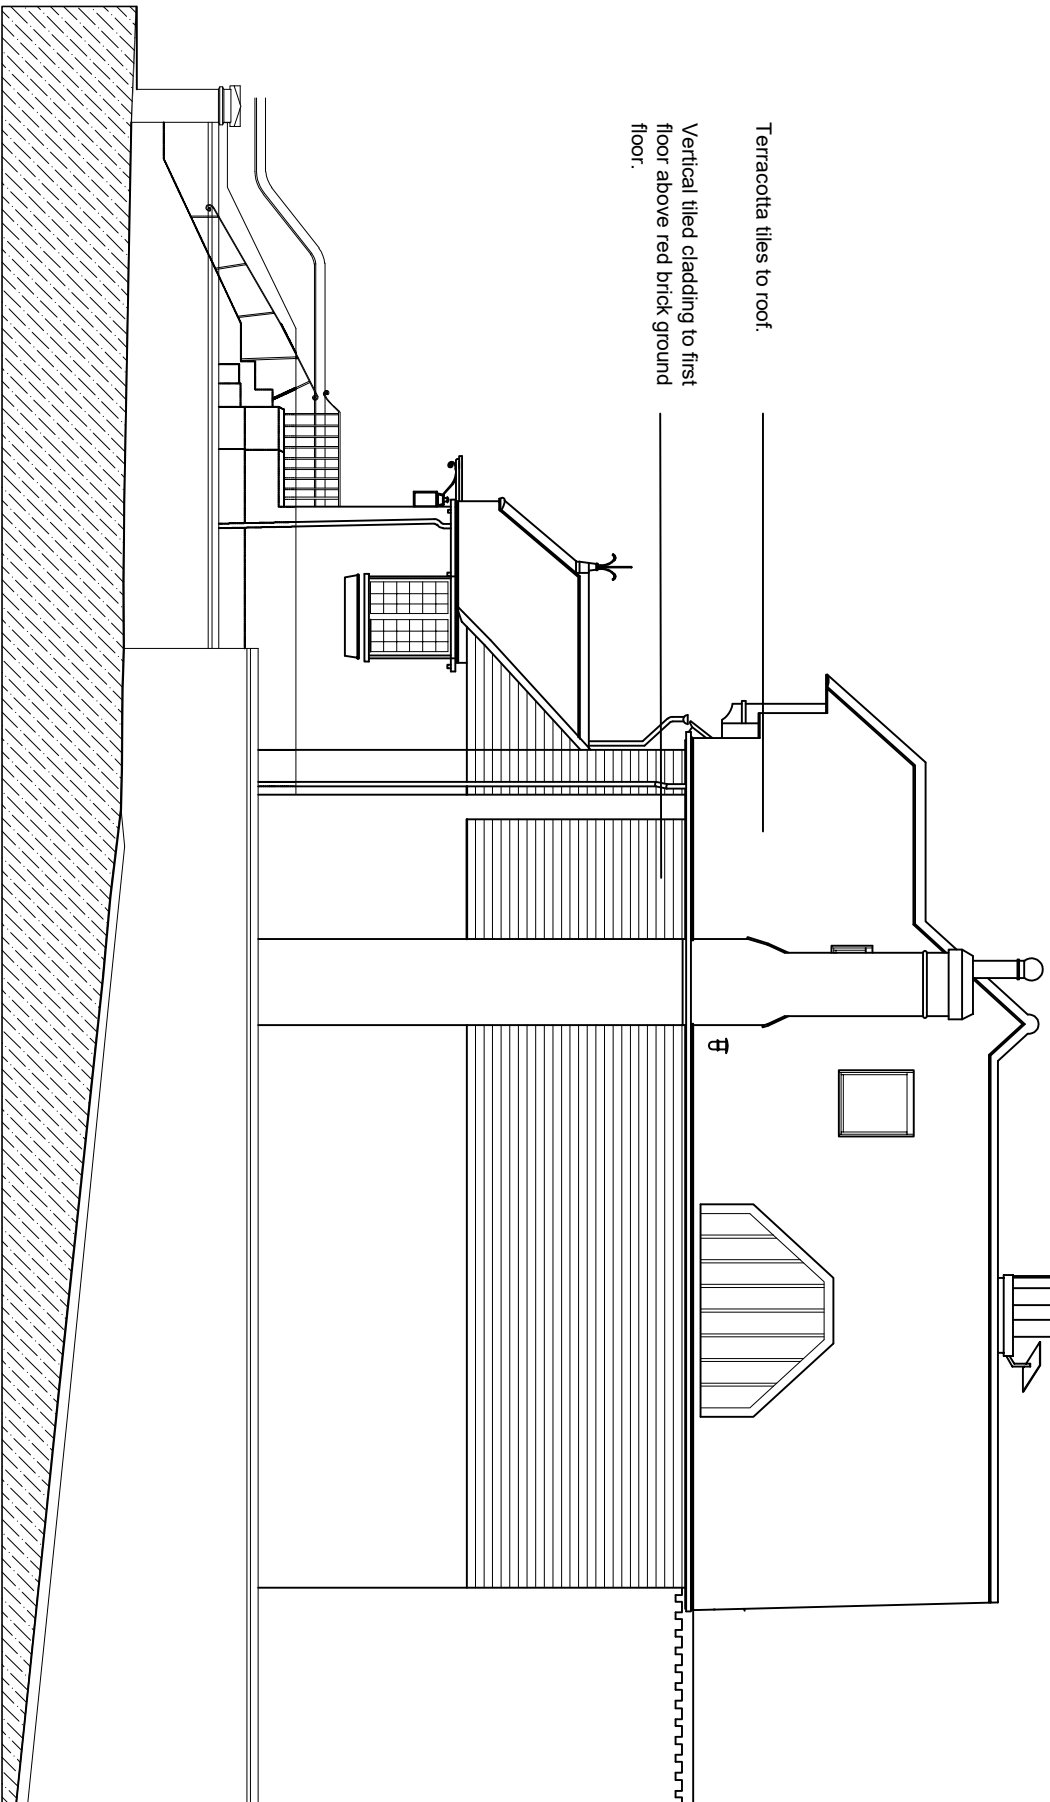

PLANNING

TOLEMAN ASSOCIATES
Architects and Interior Designers
RENNIE HOUSE, Torriano Mews, LONDON, NW5 2RZ
Tel: 0207 284 3774 Fax 02072677688
E-mail: Architecture@tolleman.net

Job
9 NETHERALL GARDENS
HAMPSTEAD, NW3 5RR

Title
PROPOSED EAST ELEVATION

Date
NOV 2024

Scale
1:100 @A3

Dwg No.
2415/20

Rev.