



THIS DRAWING SHOULD NOT BE SCALED AND ONLY FIGURED DIMENSIONS ARE TO BE USED. ANY DIMENSIONAL DISCREPANCIES TO BE NOTIFIED TO THE ARCHITECT IMMEDIATELY. ALL DIMENSIONS TO BE VERIFIED ON SITE.

THE CONTRACTOR SHALL NOT FABRICATE OR MAKE UP ANY ITEM FOR THE WORK UNTIL SUCH TIME AS HE HAS ASCERTAINED AND TAKEN ACCURATE ON SITE DIMENSIONS. THIS DRAWING IS TO BE READ IN CONJUNCTION WITH ALL OTHER DRAWINGS RELEVANT TO THE WORKS.

Scale 1:100 @A3



PROJECT TITLE	24 Tottenham Street		CLIENT
MGB Associates Meridian House, 84 Albert Hall Mansions, Kensington Gore, London. SW7 2AQ Tel - 0207 5847500 / 0207 5847511 John-Barron@BTconnect.com	DATE	31/01/2025	DRAWN BY NJLW
	SCALE	1:100 @ A3	
	PROJECT NO.	HR - 23 - 11	
DRAWING TITLE	Existing Basement	DRAWING NO.	009
		REVISION	

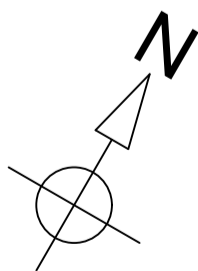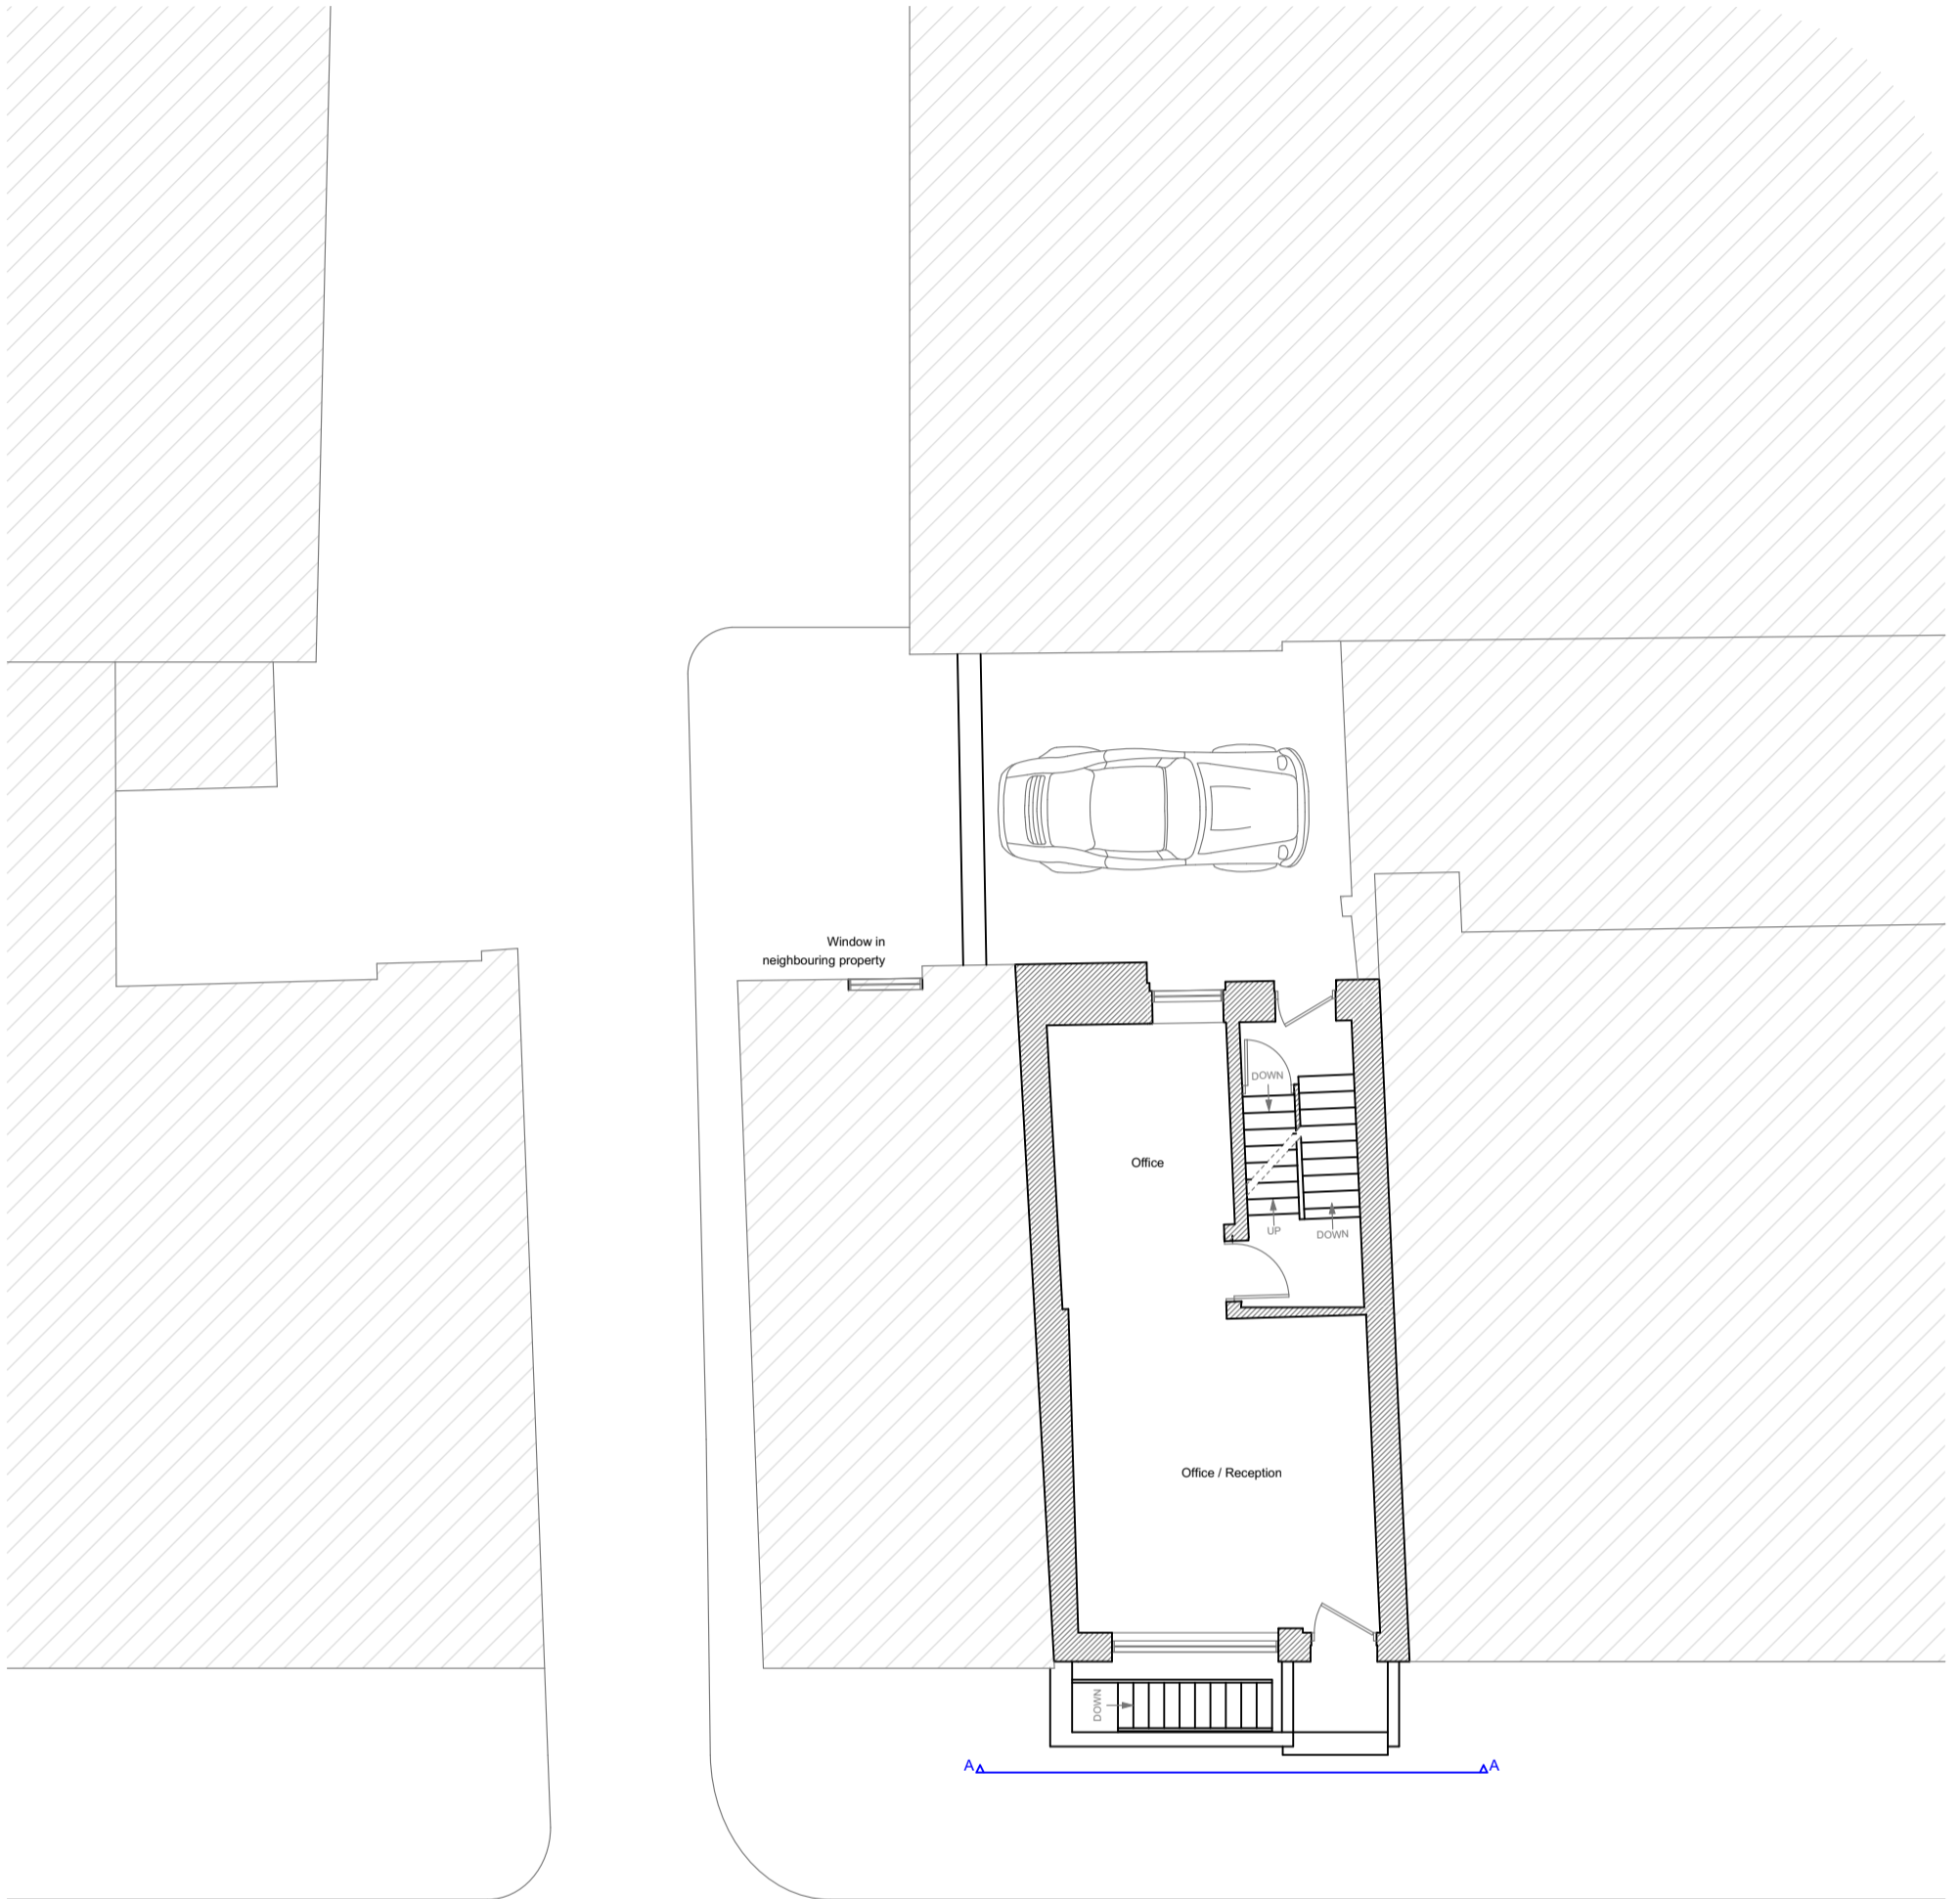


THIS DRAWING SHOULD NOT BE SCALED AND ONLY FIGURED DIMENSIONS ARE TO BE USED. ANY DIMENSIONAL DISCREPANCIES TO BE NOTIFIED TO THE ARCHITECT IMMEDIATELY. ALL DIMENSIONS TO BE VERIFIED ON SITE.

THE CONTRACTOR SHALL NOT FABRICATE OR MAKE UP ANY ITEM FOR THE WORK UNTIL SUCH TIME AS HE HAS ASCERTAINED AND TAKEN ACCURATE ON SITE DIMENSIONS. THIS DRAWING IS TO BE READ IN CONJUNCTION WITH ALL OTHER DRAWINGS RELEVANT TO THE WORKS.

Scale 1:100 @A3



PROJECT TITLE 24 Tottenham Street		CLIENT	
MGB Associates Meridian House, 84 Albert Hall Mansions, Kensington Gore, London. SW7 2AQ Tel - 0207 5847500 / 0207 5847511 John-Barron@BTconnect.com		DATE 31/01/2025	DRAWN BY NJLW
		SCALE 1:100 @ A3	
		PROJECT NO. HR - 23 - 11	
DRAWING TITLE Existing Ground Floor	DRAWING NO. 010	REVISION	

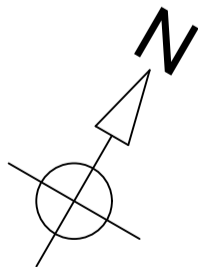



THIS DRAWING SHOULD NOT BE SCALED AND ONLY FIGURED DIMENSIONS ARE TO BE USED. ANY DIMENSIONAL DISCREPANCIES TO BE NOTIFIED TO THE ARCHITECT IMMEDIATELY. ALL DIMENSIONS TO BE VERIFIED ON SITE.

THE CONTRACTOR SHALL NOT FABRICATE OR MAKE UP ANY ITEM FOR THE WORK UNTIL SUCH TIME AS HE HAS ASCERTAINED AND TAKEN ACCURATE ON SITE DIMENSIONS. THIS DRAWING IS TO BE READ IN CONJUNCTION WITH ALL OTHER DRAWINGS RELEVANT TO THE WORKS.

Scale 1:100 @A3



PROJECT TITLE 24 Tottenham Street		CLIENT	
MGB Associates Meridian House, 84 Albert Hall Mansions, Kensington Gore, London. SW7 2AQ Tel - 0207 5847500 / 0207 5847511 John-Barron@BTconnect.com		DATE 31/01/2025	DRAWN BY NJLW
		SCALE 1:100 @ A3	
		PROJECT NO. HR - 23 - 11	
DRAWING TITLE Existing First Floor	DRAWING NO. 011	REVISION	

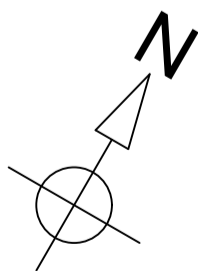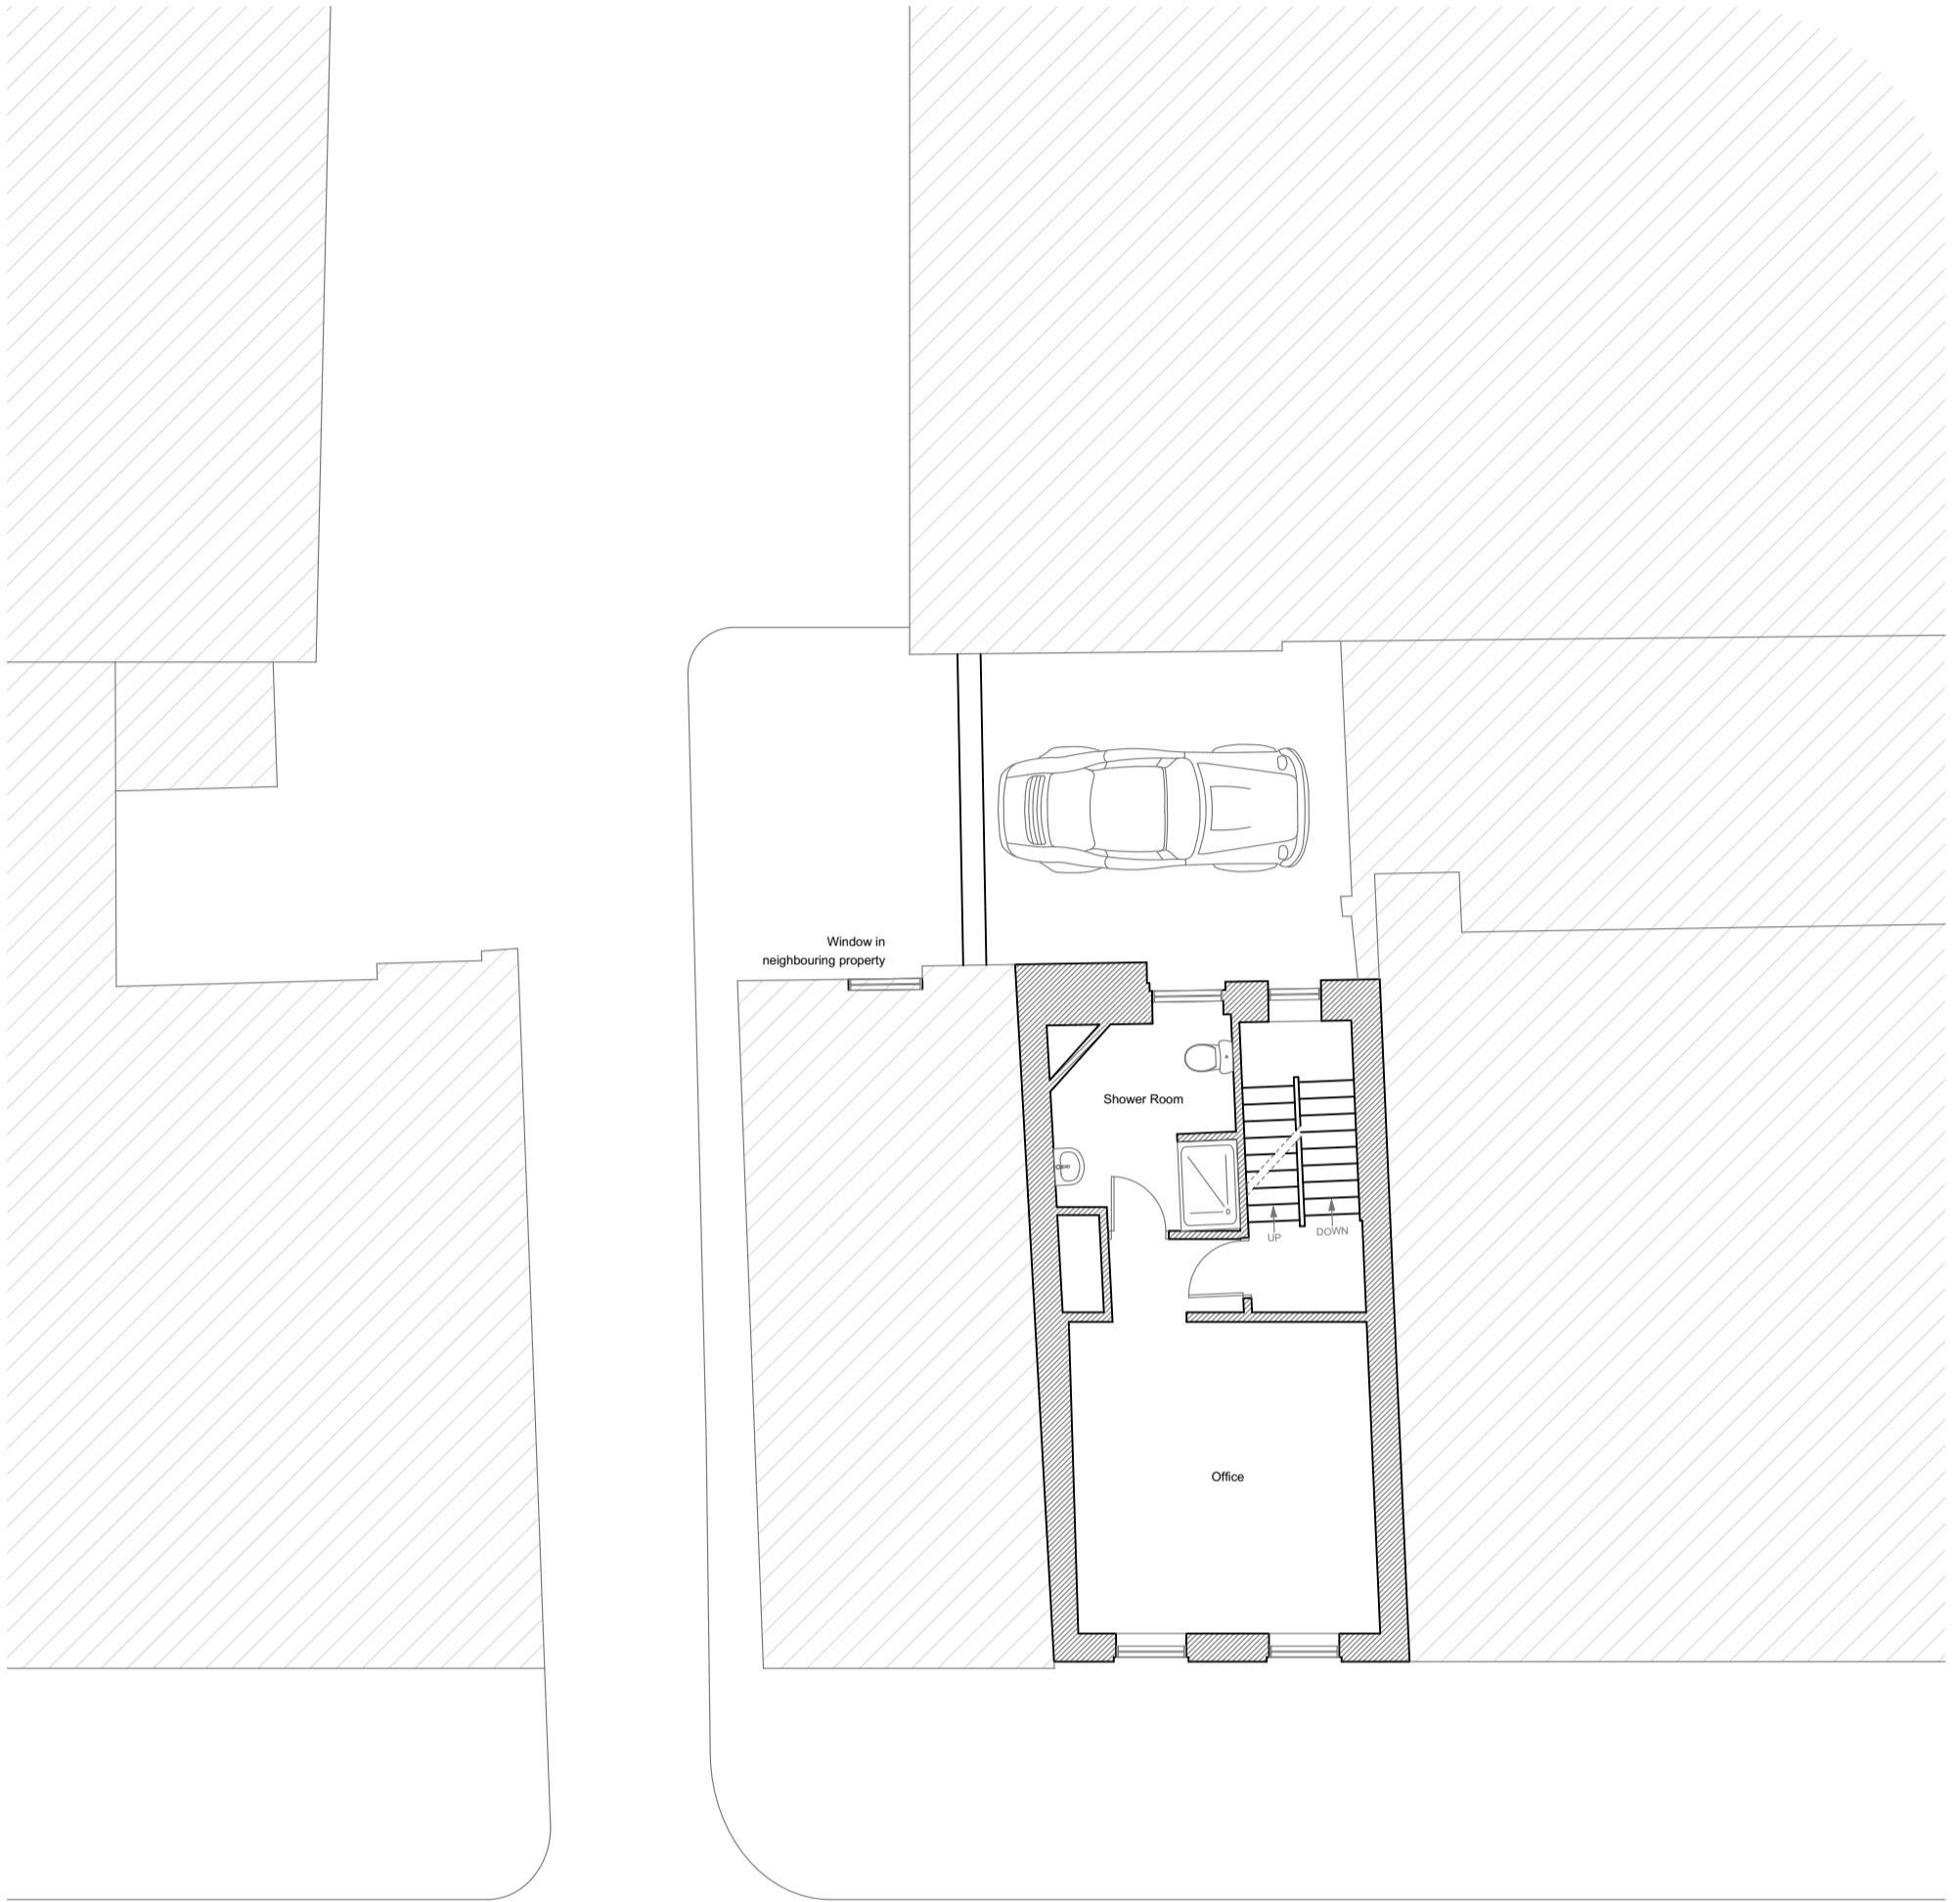



THIS DRAWING SHOULD NOT BE SCALED AND ONLY FIGURED DIMENSIONS ARE TO BE USED. ANY DIMENSIONAL DISCREPANCIES TO BE NOTIFIED TO THE ARCHITECT IMMEDIATELY. ALL DIMENSIONS TO BE VERIFIED ON SITE.

THE CONTRACTOR SHALL NOT FABRICATE OR MAKE UP ANY ITEM FOR THE WORK UNTIL SUCH TIME AS HE HAS ASCERTAINED AND TAKEN ACCURATE ON SITE DIMENSIONS. THIS DRAWING IS TO BE READ IN CONJUNCTION WITH ALL OTHER DRAWINGS RELEVANT TO THE WORKS.

Scale 1:100 @A3



PROJECT TITLE 24 Tottenham Street		CLIENT	
MGB Associates Meridian House, 84 Albert Hall Mansions, Kensington Gore, London. SW7 2AQ Tel - 0207 5847500 / 0207 5847511 John-Barron@BTconnect.com		DATE 31/01/2025	DRAWN BY NJLW
		SCALE 1:100 @ A3	
		PROJECT NO. HR - 23 - 11	
DRAWING TITLE Existing Second Floor		DRAWING NO. 012	REVISION

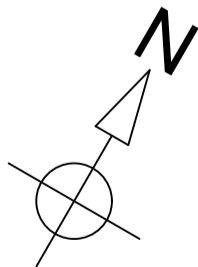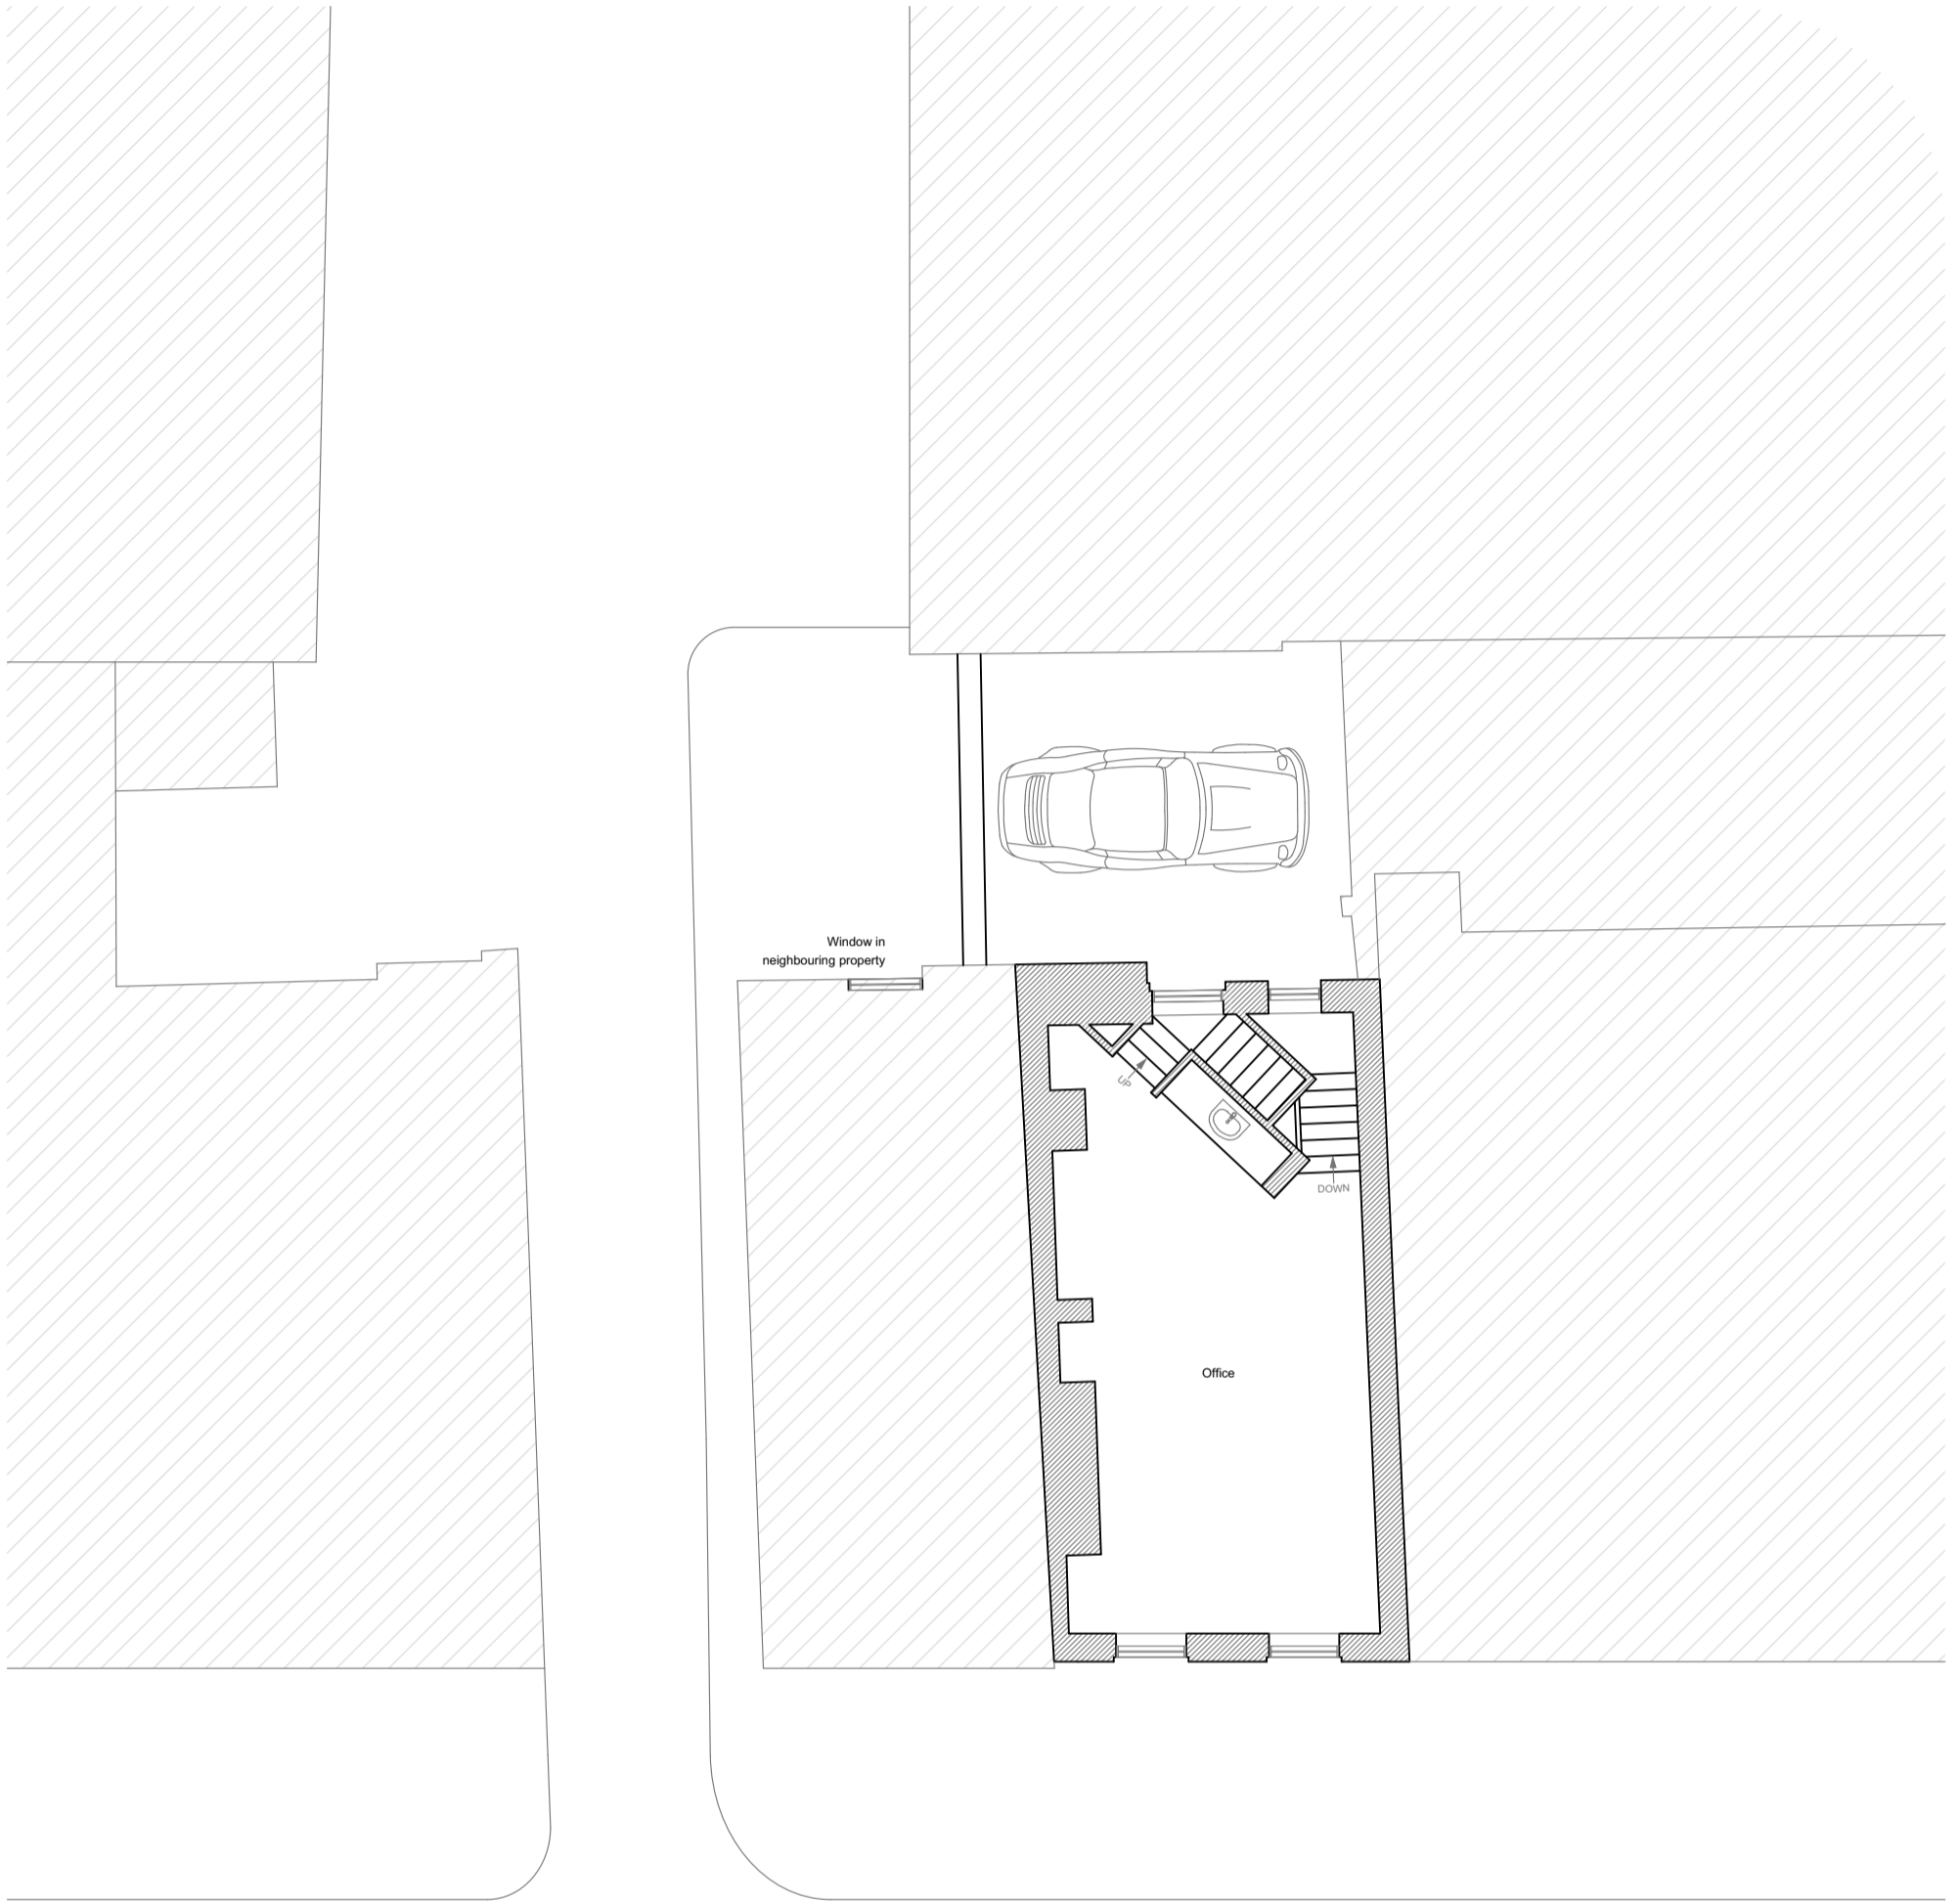

THIS DRAWING SHOULD NOT BE SCALED AND ONLY FIGURED DIMENSIONS ARE TO BE USED. ANY DIMENSIONAL DISCREPANCIES TO BE NOTIFIED TO THE ARCHITECT IMMEDIATELY. ALL DIMENSIONS TO BE VERIFIED ON SITE.

THE CONTRACTOR SHALL NOT FABRICATE OR MAKE UP ANY ITEM FOR THE WORK UNTIL SUCH TIME AS HE HAS ASCERTAINED AND TAKEN ACCURATE ON SITE DIMENSIONS. THIS DRAWING IS TO BE READ IN CONJUNCTION WITH ALL OTHER DRAWINGS RELEVANT TO THE WORKS.

Scale 1:100 @A3



PROJECT TITLE	24 Tottenham Street		CLIENT
MGB Associates Meridian House, 84 Albert Hall Mansions, Kensington Gore, London. SW7 2AQ Tel - 0207 5847500 / 0207 5847511 John-Barron@BTconnect.com	DATE	31/01/2025	DRAWN BY NJLW
	SCALE	1:100 @ A3	
	PROJECT NO.	HR - 23 - 11	
DRAWING TITLE	Existing Third Floor	DRAWING NO.	013
		REVISION	




THIS DRAWING SHOULD NOT BE SCALED AND ONLY FIGURED DIMENSIONS ARE TO BE USED. ANY DIMENSIONAL DISCREPANCIES TO BE NOTIFIED TO THE ARCHITECT IMMEDIATELY. ALL DIMENSIONS TO BE VERIFIED ON SITE.

THE CONTRACTOR SHALL NOT FABRICATE OR MAKE UP ANY ITEM FOR THE WORK UNTIL SUCH TIME AS HE HAS ASCERTAINED AND TAKEN ACCURATE ON SITE DIMENSIONS. THIS DRAWING IS TO BE READ IN CONJUNCTION WITH ALL OTHER DRAWINGS RELEVANT TO THE WORKS.

Scale 1:100 @A3



PROJECT TITLE	24 Tottenham Street		CLIENT
MGB Associates Meridian House, 84 Albert Hall Mansions, Kensington Gore, London. SW7 2AQ Tel - 0207 5847500 / 0207 5847511 John-Barron@BTconnect.com	DATE	31/01/2025	DRAWN BY NJLW
DRAWING TITLE	Existing Fourth Floor		SCALE 1:100 @ A3
	PROJECT NO.	HR - 23 - 11	
	DRAWING NO.	014	REVISION

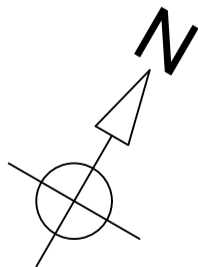

THIS DRAWING SHOULD NOT BE SCALED AND ONLY FIGURED DIMENSIONS ARE TO BE USED. ANY DIMENSIONAL DISCREPANCIES TO BE NOTIFIED TO THE ARCHITECT IMMEDIATELY. ALL DIMENSIONS TO BE VERIFIED ON SITE.

THE CONTRACTOR SHALL NOT FABRICATE OR MAKE UP ANY ITEM FOR THE WORK UNTIL SUCH TIME AS HE HAS ASCERTAINED AND TAKEN ACCURATE ON SITE DIMENSIONS. THIS DRAWING IS TO BE READ IN CONJUNCTION WITH ALL OTHER DRAWINGS RELEVANT TO THE WORKS.

Scale 1:100 @A3



PROJECT TITLE	24 Tottenham Street		CLIENT
MGB Associates Meridian House, 84 Albert Hall Mansions, Kensington Gore, London. SW7 2AQ Tel - 0207 5847500 / 0207 5847511 John-Barron@BTconnect.com	DATE	31/01/2025	DRAWN BY NJLW
	SCALE	1:100 @ A3	
	PROJECT NO.	HR - 23 - 11	
DRAWING TITLE	Existing Fifth Floor	DRAWING NO.	015
		REVISION	



THIS DRAWING SHOULD NOT BE SCALED AND ONLY FIGURED DIMENSIONS ARE TO BE USED. ANY DIMENSIONAL DISCREPANCIES TO BE NOTIFIED TO THE ARCHITECT IMMEDIATELY. ALL DIMENSIONS TO BE VERIFIED ON SITE.

THE CONTRACTOR SHALL NOT FABRICATE OR MAKE UP ANY ITEM FOR THE WORK UNTIL SUCH TIME AS HE HAS ASCERTAINED AND TAKEN ACCURATE ON SITE DIMENSIONS. THIS DRAWING IS TO BE READ IN CONJUNCTION WITH ALL OTHER DRAWINGS RELEVANT TO THE WORKS.

Scale 1:100 @A3



PROJECT TITLE	24 Tottenham Street		CLIENT	
MGB Associates Meridian House, 84 Albert Hall Mansions, Kensington Gore, London. SW7 2AQ Tel - 0207 5847500 / 0207 5847511 John-Barron@BTconnect.com	DATE	31/01/2025	DRAWN BY	NJLW
	SCALE	1:100 @ A3		
	PROJECT NO.	HR - 23 - 11		
DRAWING TITLE	Existing Front Elevation	DRAWING NO.	020	REVISION