


SITE SOUTH ELEVATION C-C

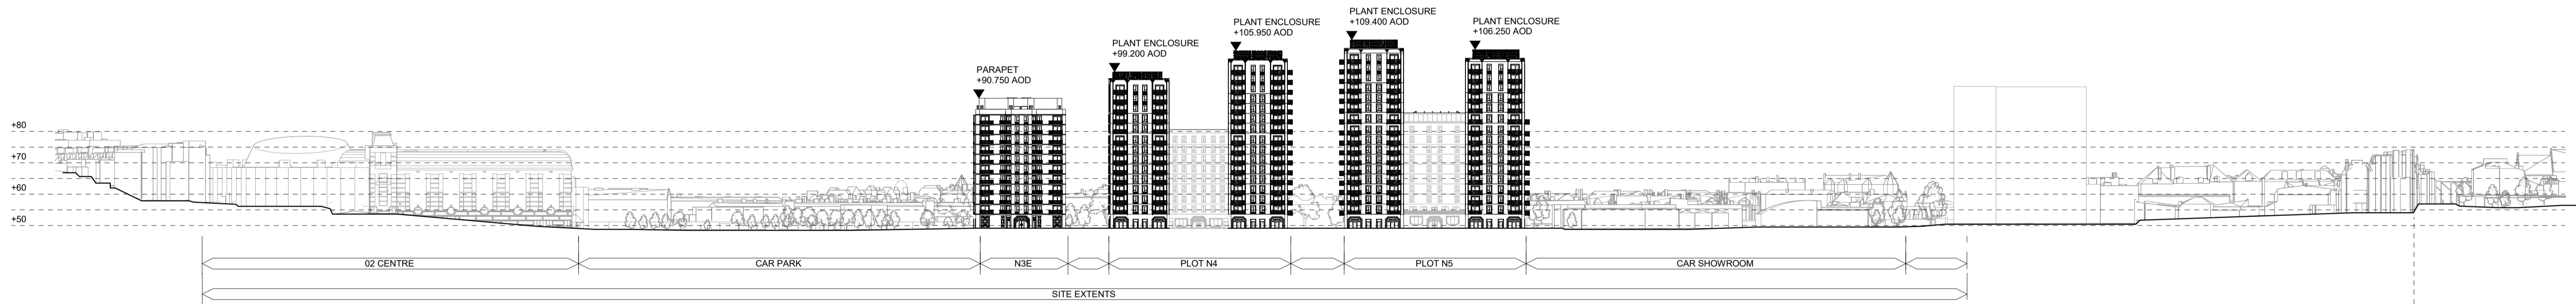


SITE NORTH ELEVATION D-D

Disclaimer:
 - Do not scale from this drawing.
 - Discrepancies must be reported immediately to the Architect before proceeding.
 - Only figured dimensions are to be used.
 - Check all dimensions on site before fabrication or setting out.
 - This document is copyright and may not be reproduced without permission of the owner.

Rev:	Notes:	Date:	Dwn:	Iss:
P1	Planning	31.01.2025	DH	SM

Key / Location:

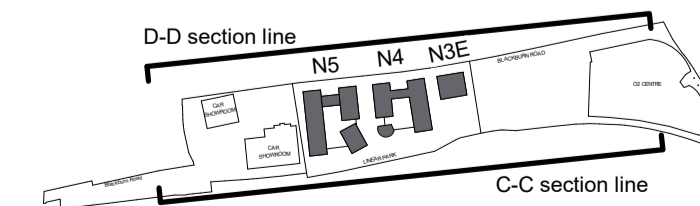

GRID

GRID Architects
 128 Southwark Street,
 London SE1 0SW

+44 (0) 20 7593 3260
 info@gridarchitects.co.uk
 www.gridarchitects.co.uk

Client:
 LS (Finchley Road) Limited

Project Name
 O2 Finchley Road Detail Element
 255 Finchley Rd, London NW3 6LU

Drawing Title:
 Proposed Site Elevation North & South C-C & D-D

Drawn by:
 DH

Issued by:
 SM

GRID Project No:
 22036

Scale @A1:
 1 : 1000

Drawing No: 4602_001-GRD-00-100L-DR-A-PL000014
 Revision: P1

Purpose of Issue:
 PLANNING

