
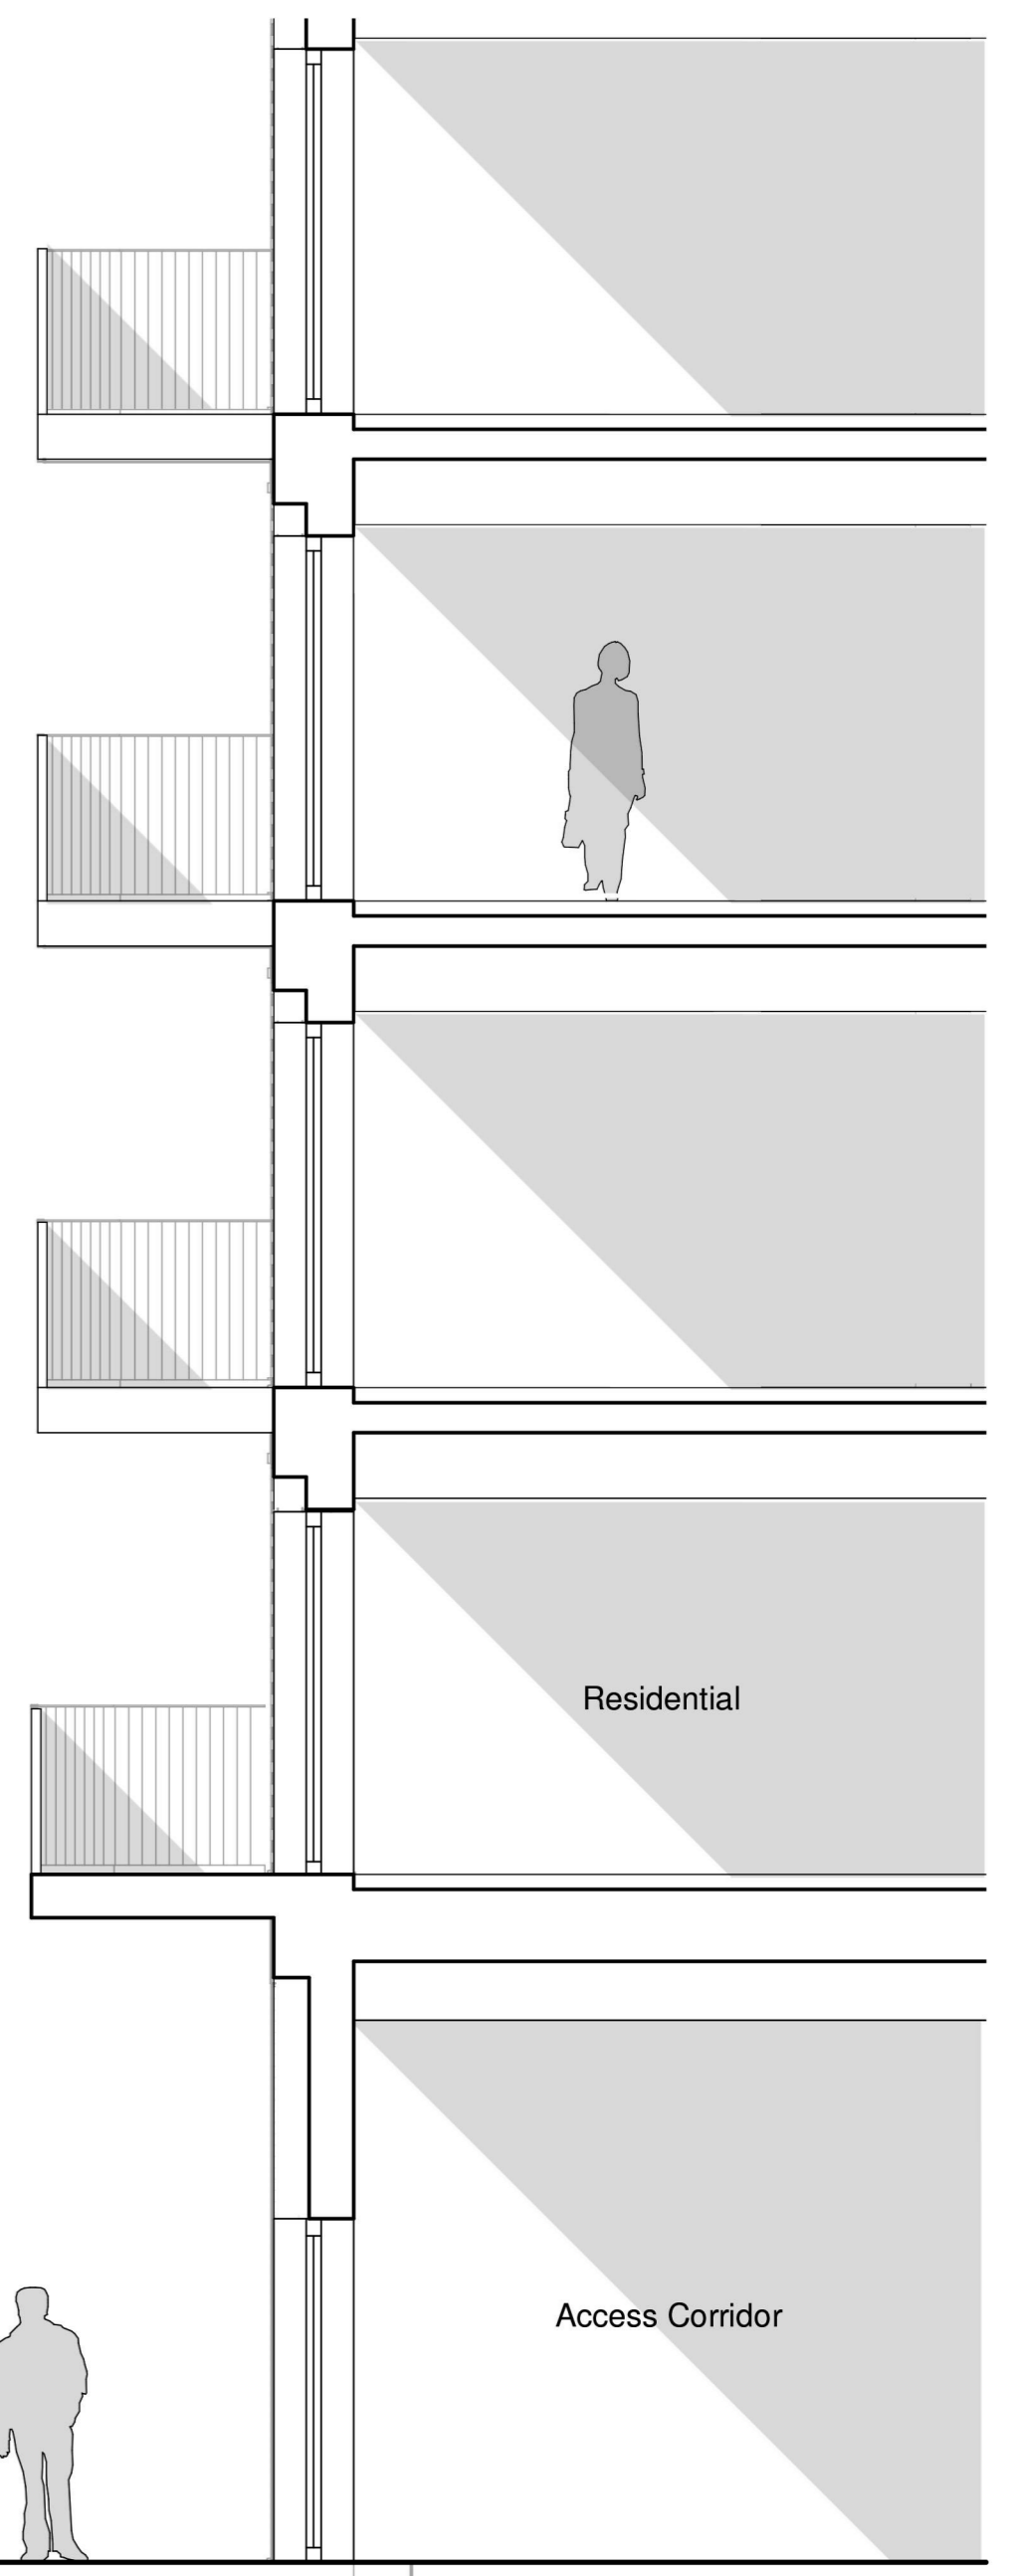


Section 02: N4B

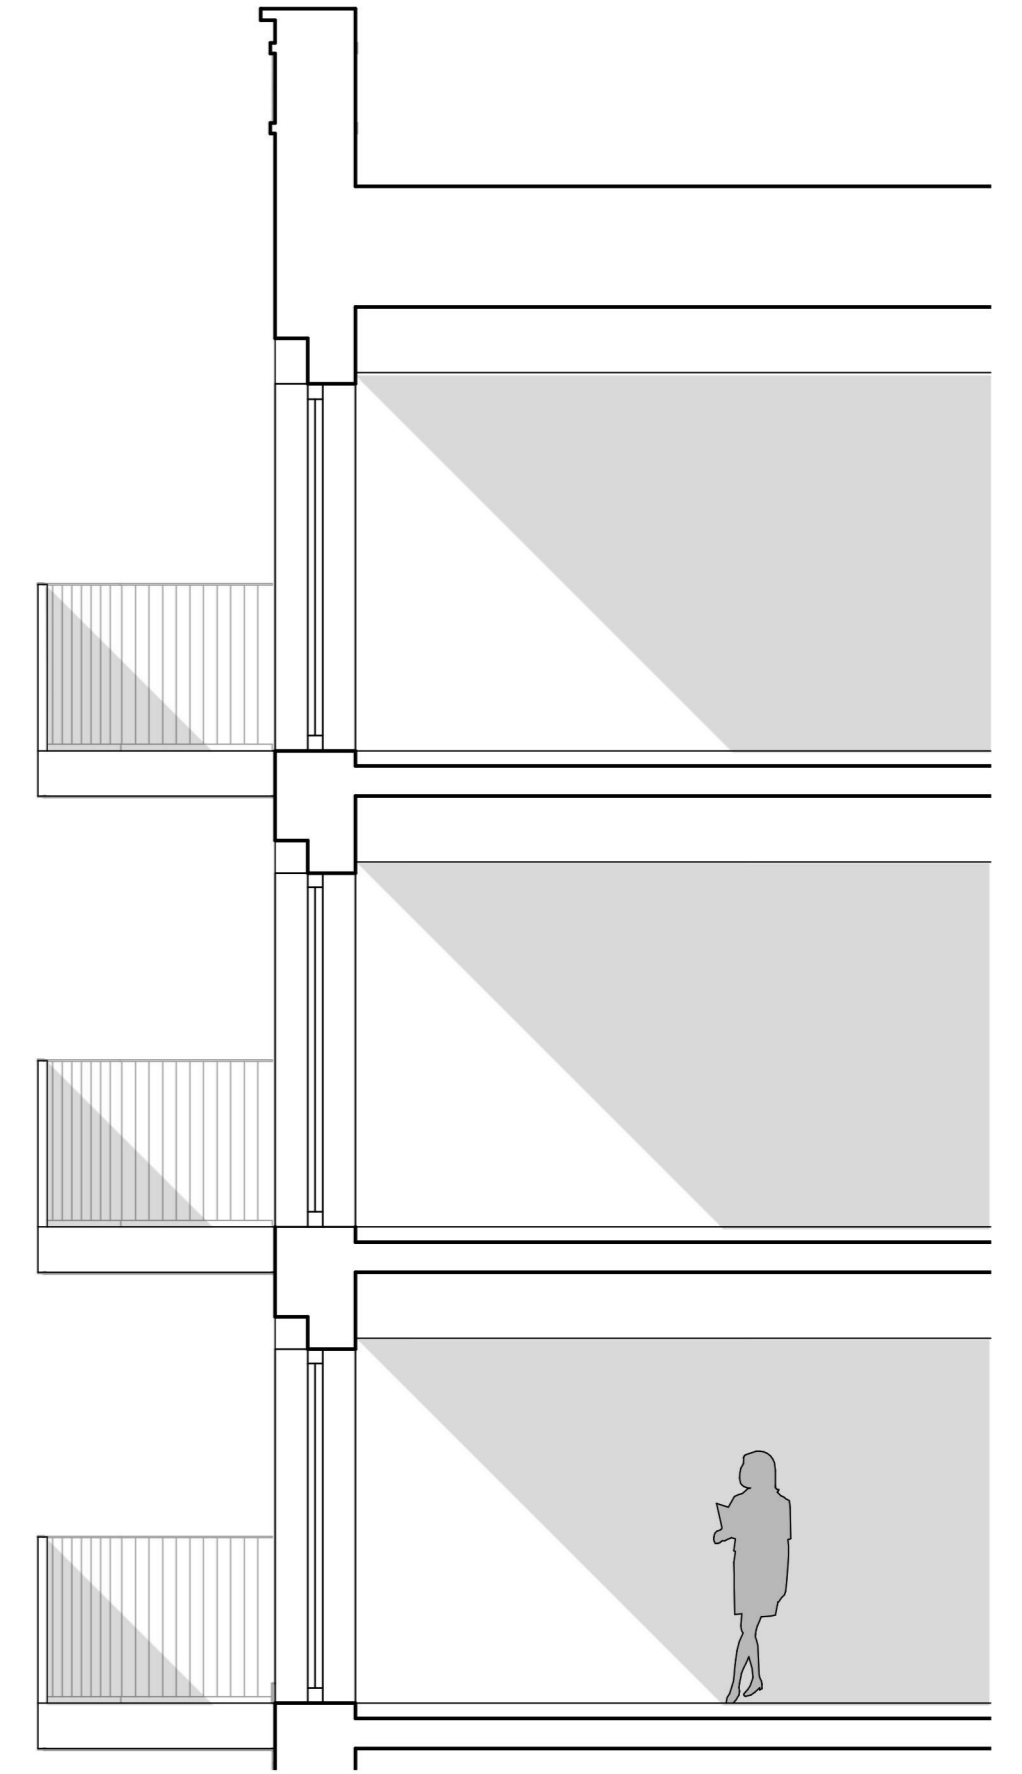

1 N4B EAST ELEVATION  
1:50

Section 02: N4B

2 N4B SECTION  
1:50

**Disclaimer:**  
 - Do not scale from this drawing.  
 - Discrepancies must be reported immediately to the Architect before proceeding.  
 - Only figured dimensions are to be used.  
 - Check all dimensions on site before fabrication or setting out.  
 - This document is copyright and may not be reproduced without permission of the owner.



Rev: Notes:  
 PL01 Planning

Date: 31.01.2025  
 Dwn: DH  
 Iss: SM

Key / Location:

- KEY**
- 1 Brick Type 1
  - 2 Brick Type 2
  - 3 Stitch Brick Pattern
  - 4 Textured Brickwork
  - 5 Metalwork
  - 6 Composite Window/Door
  - 7 Plant Enclosure
  - 8 Glazed Balustrade
  - 9 Window Panel
  - 10 GF Feature Entrance
  - 11 Brick Type 3

Purpose of Issue:  
**PLANNING**

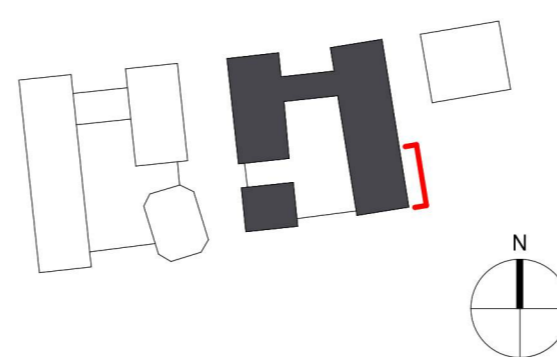 

# GRID

GRID Architects  
 128 Southwark Street,  
 London SE1 0SW

+44 (0) 20 7593 3260  
 info@gridarchitects.co.uk  
 www.gridarchitects.co.uk

Client:  
 LS (Finchley Road) Limited

Project Name  
 O2 Finchley Road Detail Element  
 255 Finchley Rd, London NW3 6LU

Drawing Title:  
 Plot N4  
 Bay Study  
 N4-A, B & C

Drawn by:  
 DH  
 GRID Project No:  
 22036

Issued by:  
 SM  
 Scale @A1:  
 1 : 50

Drawing No: 4602\_001-GRD-N4Z-ZZZ-DR-A-PL221402  
 Revision: 1