
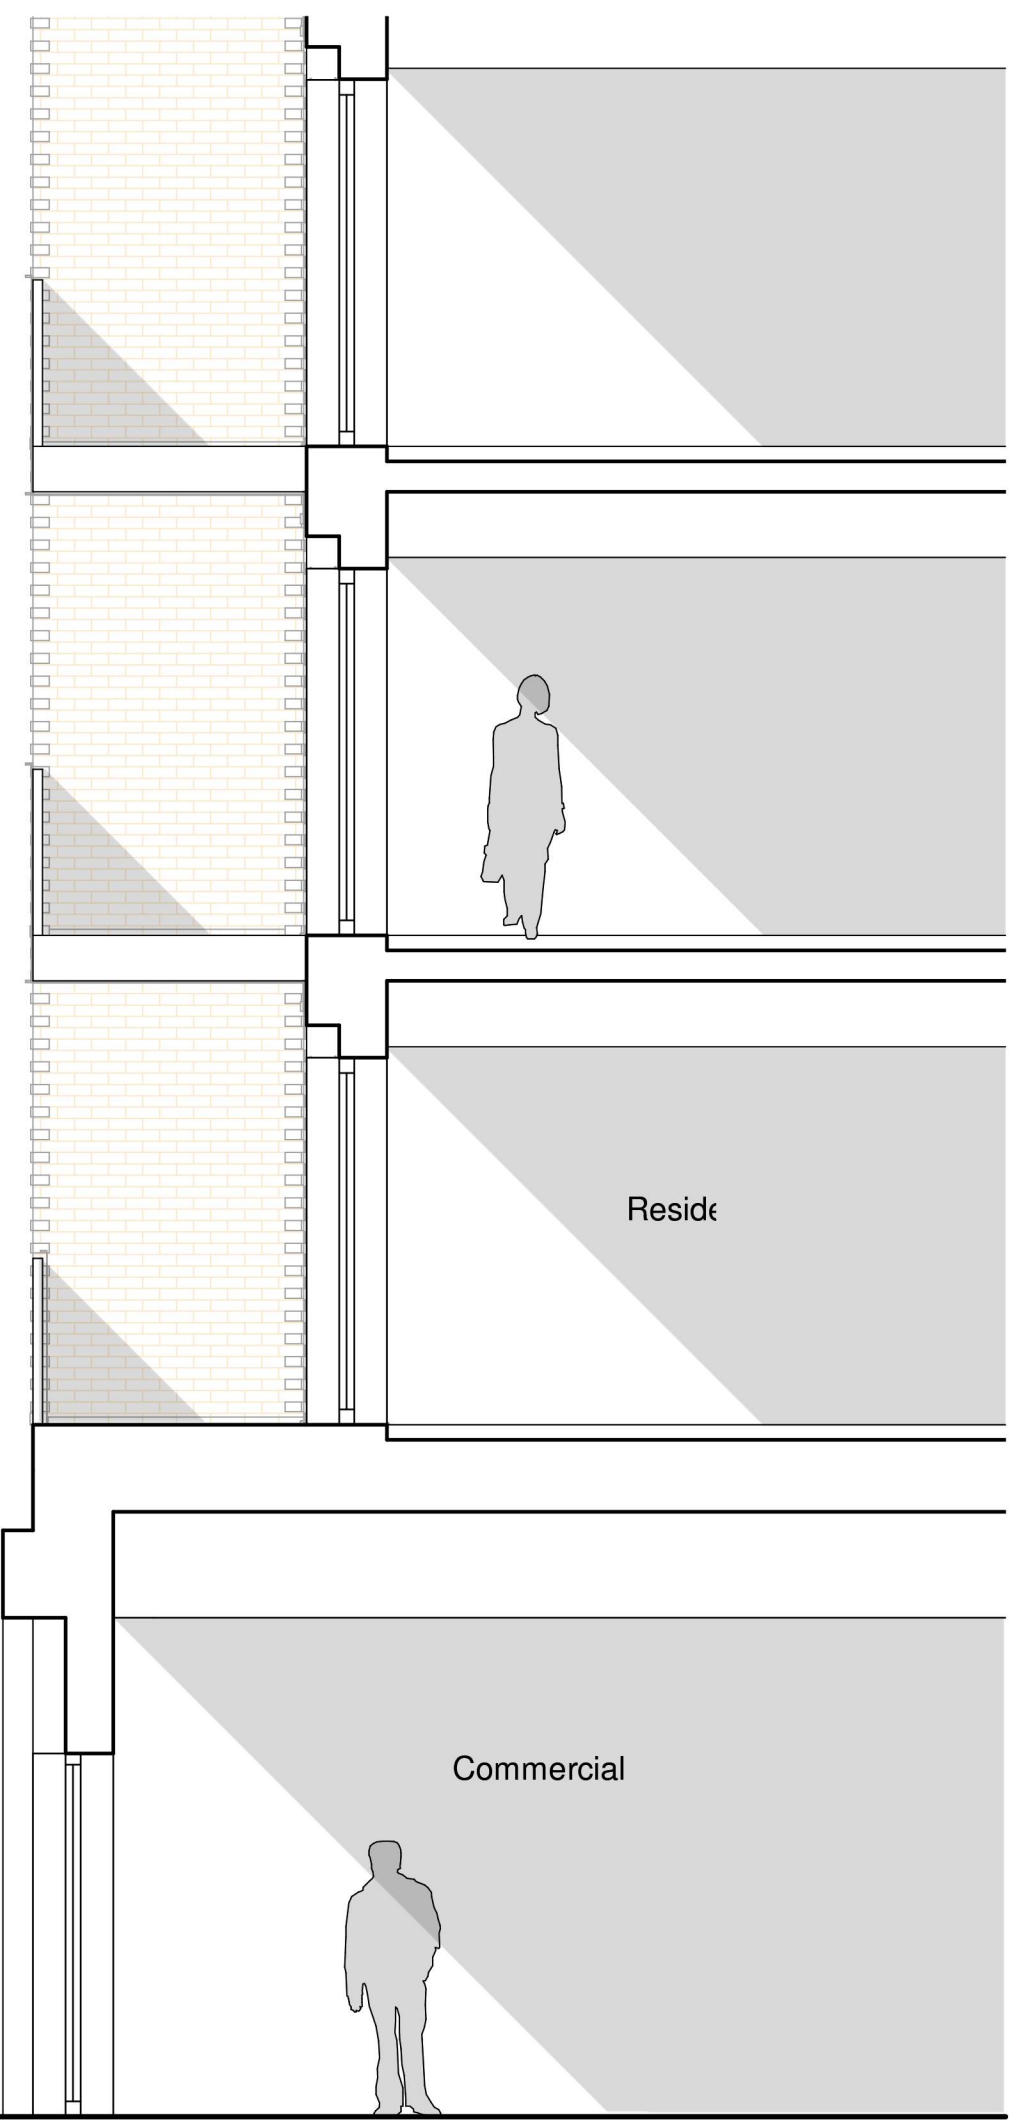


Section 02: N4C

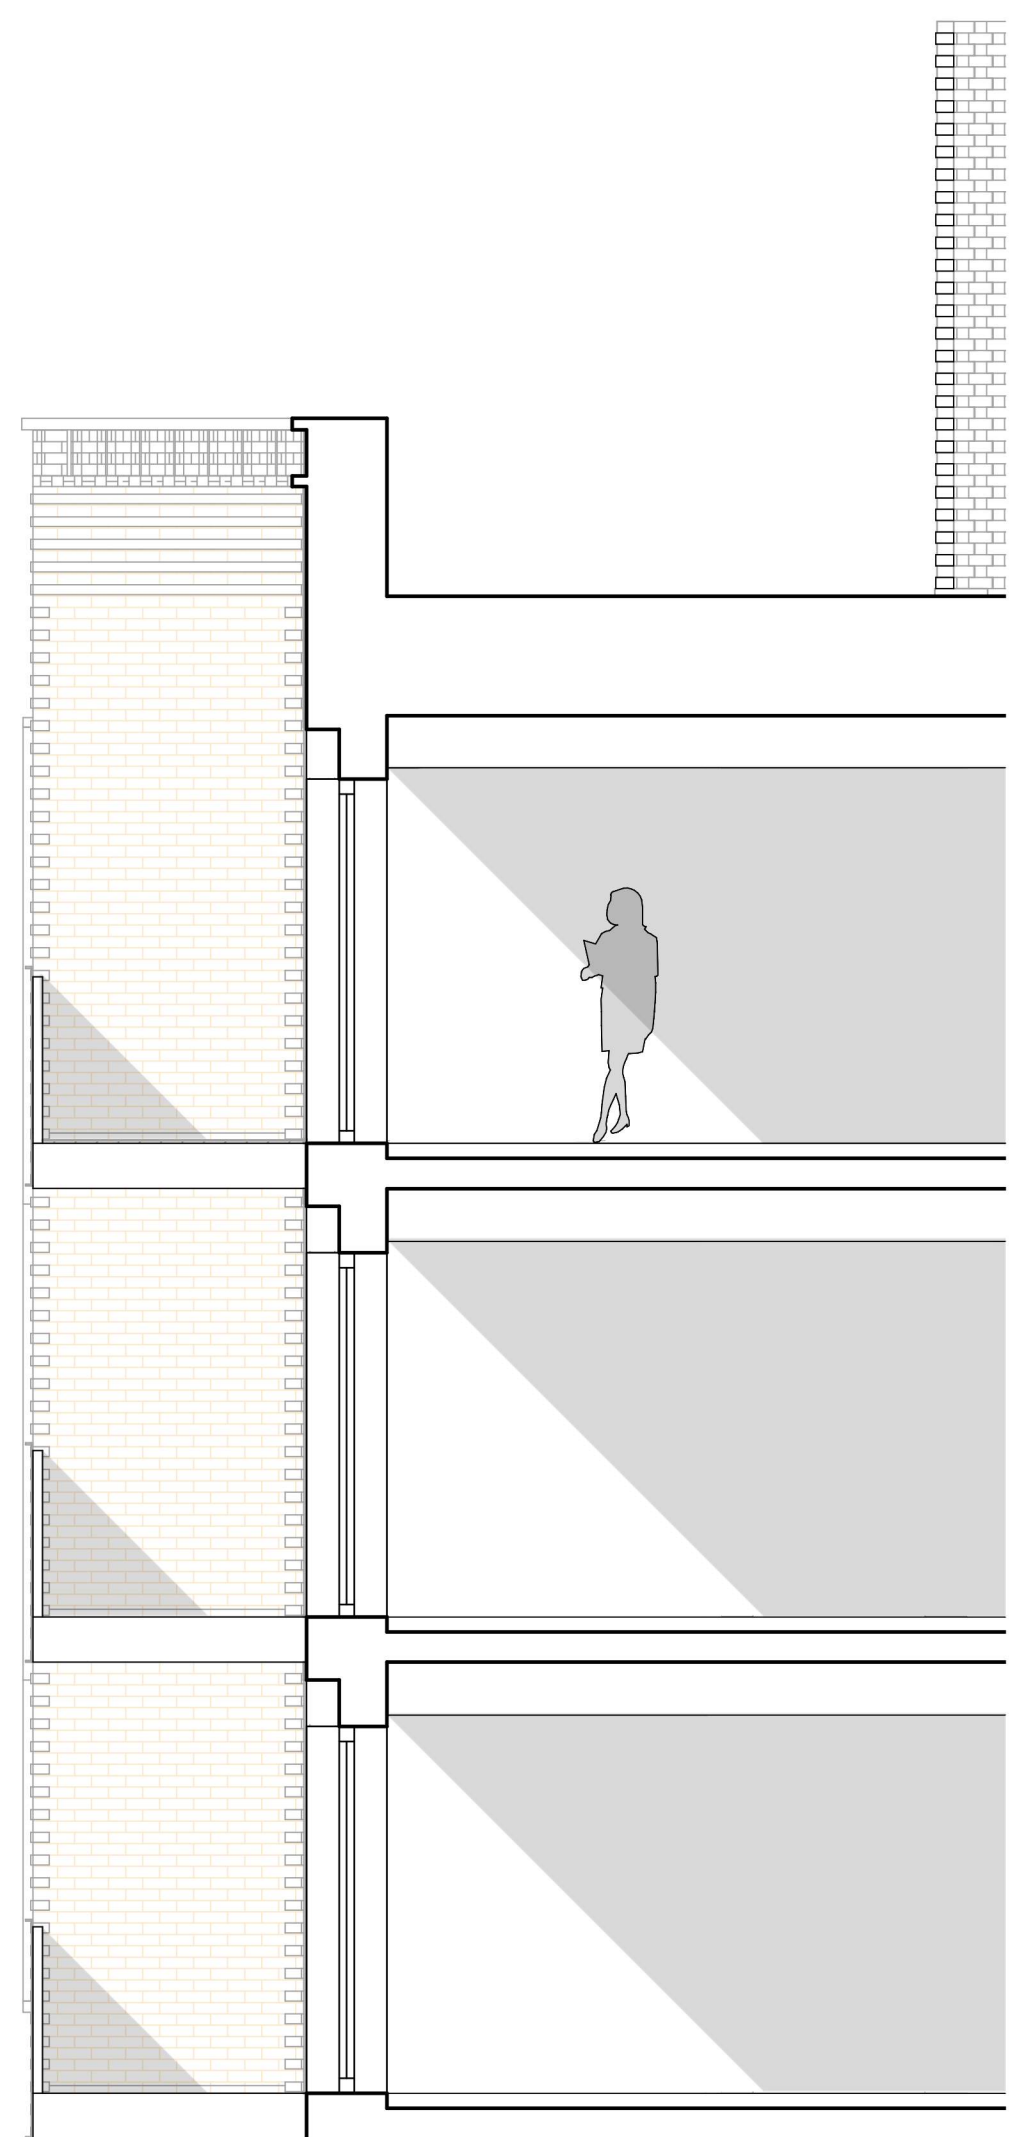

1 N4C - NORTH ELEVATION
1 : 50

2 N4C - SECTION
1 : 50


Section 02: N4C

Disclaimer:
 - Do not scale from this drawing.
 - Discrepancies must be reported immediately to the Architect before proceeding.
 - Only figured dimensions are to be used.
 - Check all dimensions on site before fabrication or setting out.
 - This document is copyright and may not be reproduced without permission of the owner.

Rev: Notes: Date: Dwn: Iss: SM
 PL01 Planning 31.01.2025 DH SM

KEY
 1 Brick Type 1
 2 Brick Type 2
 3 Stitch Brick Pattern
 4 Textured Brickwork
 5 Metalwork
 6 Composite Window/Door
 7 Plant Enclosure
 8 Glazed Balustrade
 9 Window Panel
 10 GF Feature Entrance
 11 Brick Type 3

Key / Location:

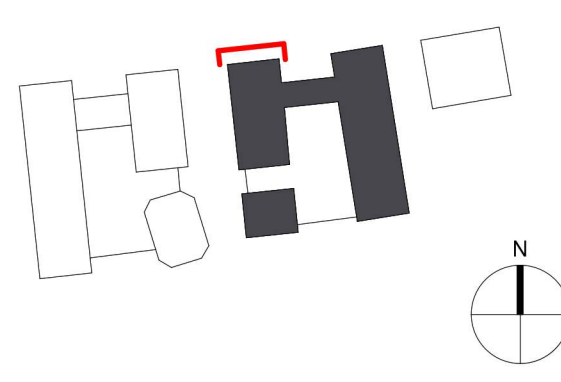

GRID

GRID Architects
 128 Southwark Street,
 London SE1 0SW

+44 (0) 20 7593 3260
 info@gridarchitects.co.uk
 www.gridarchitects.co.uk

Client:
 LS (Finchley Road) Limited

Project Name
 O2 Finchley Road Detail Element
 255 Finchley Rd, London NW3 6LU

Drawing Title:
 Plot N4
 Bay Study
 N4-D

Drawn by:
 DH

GRID Project No:
 22036

Drawing No: 4602_001-GRD-N4Z-ZZZ-DR-A-PL221403
 Revision: 1 : 50

Purpose of Issue:
 PLANNING

1:50@ A1
 0 1 2 5m