


2 Plan, As Proposed
Scale: 1:200

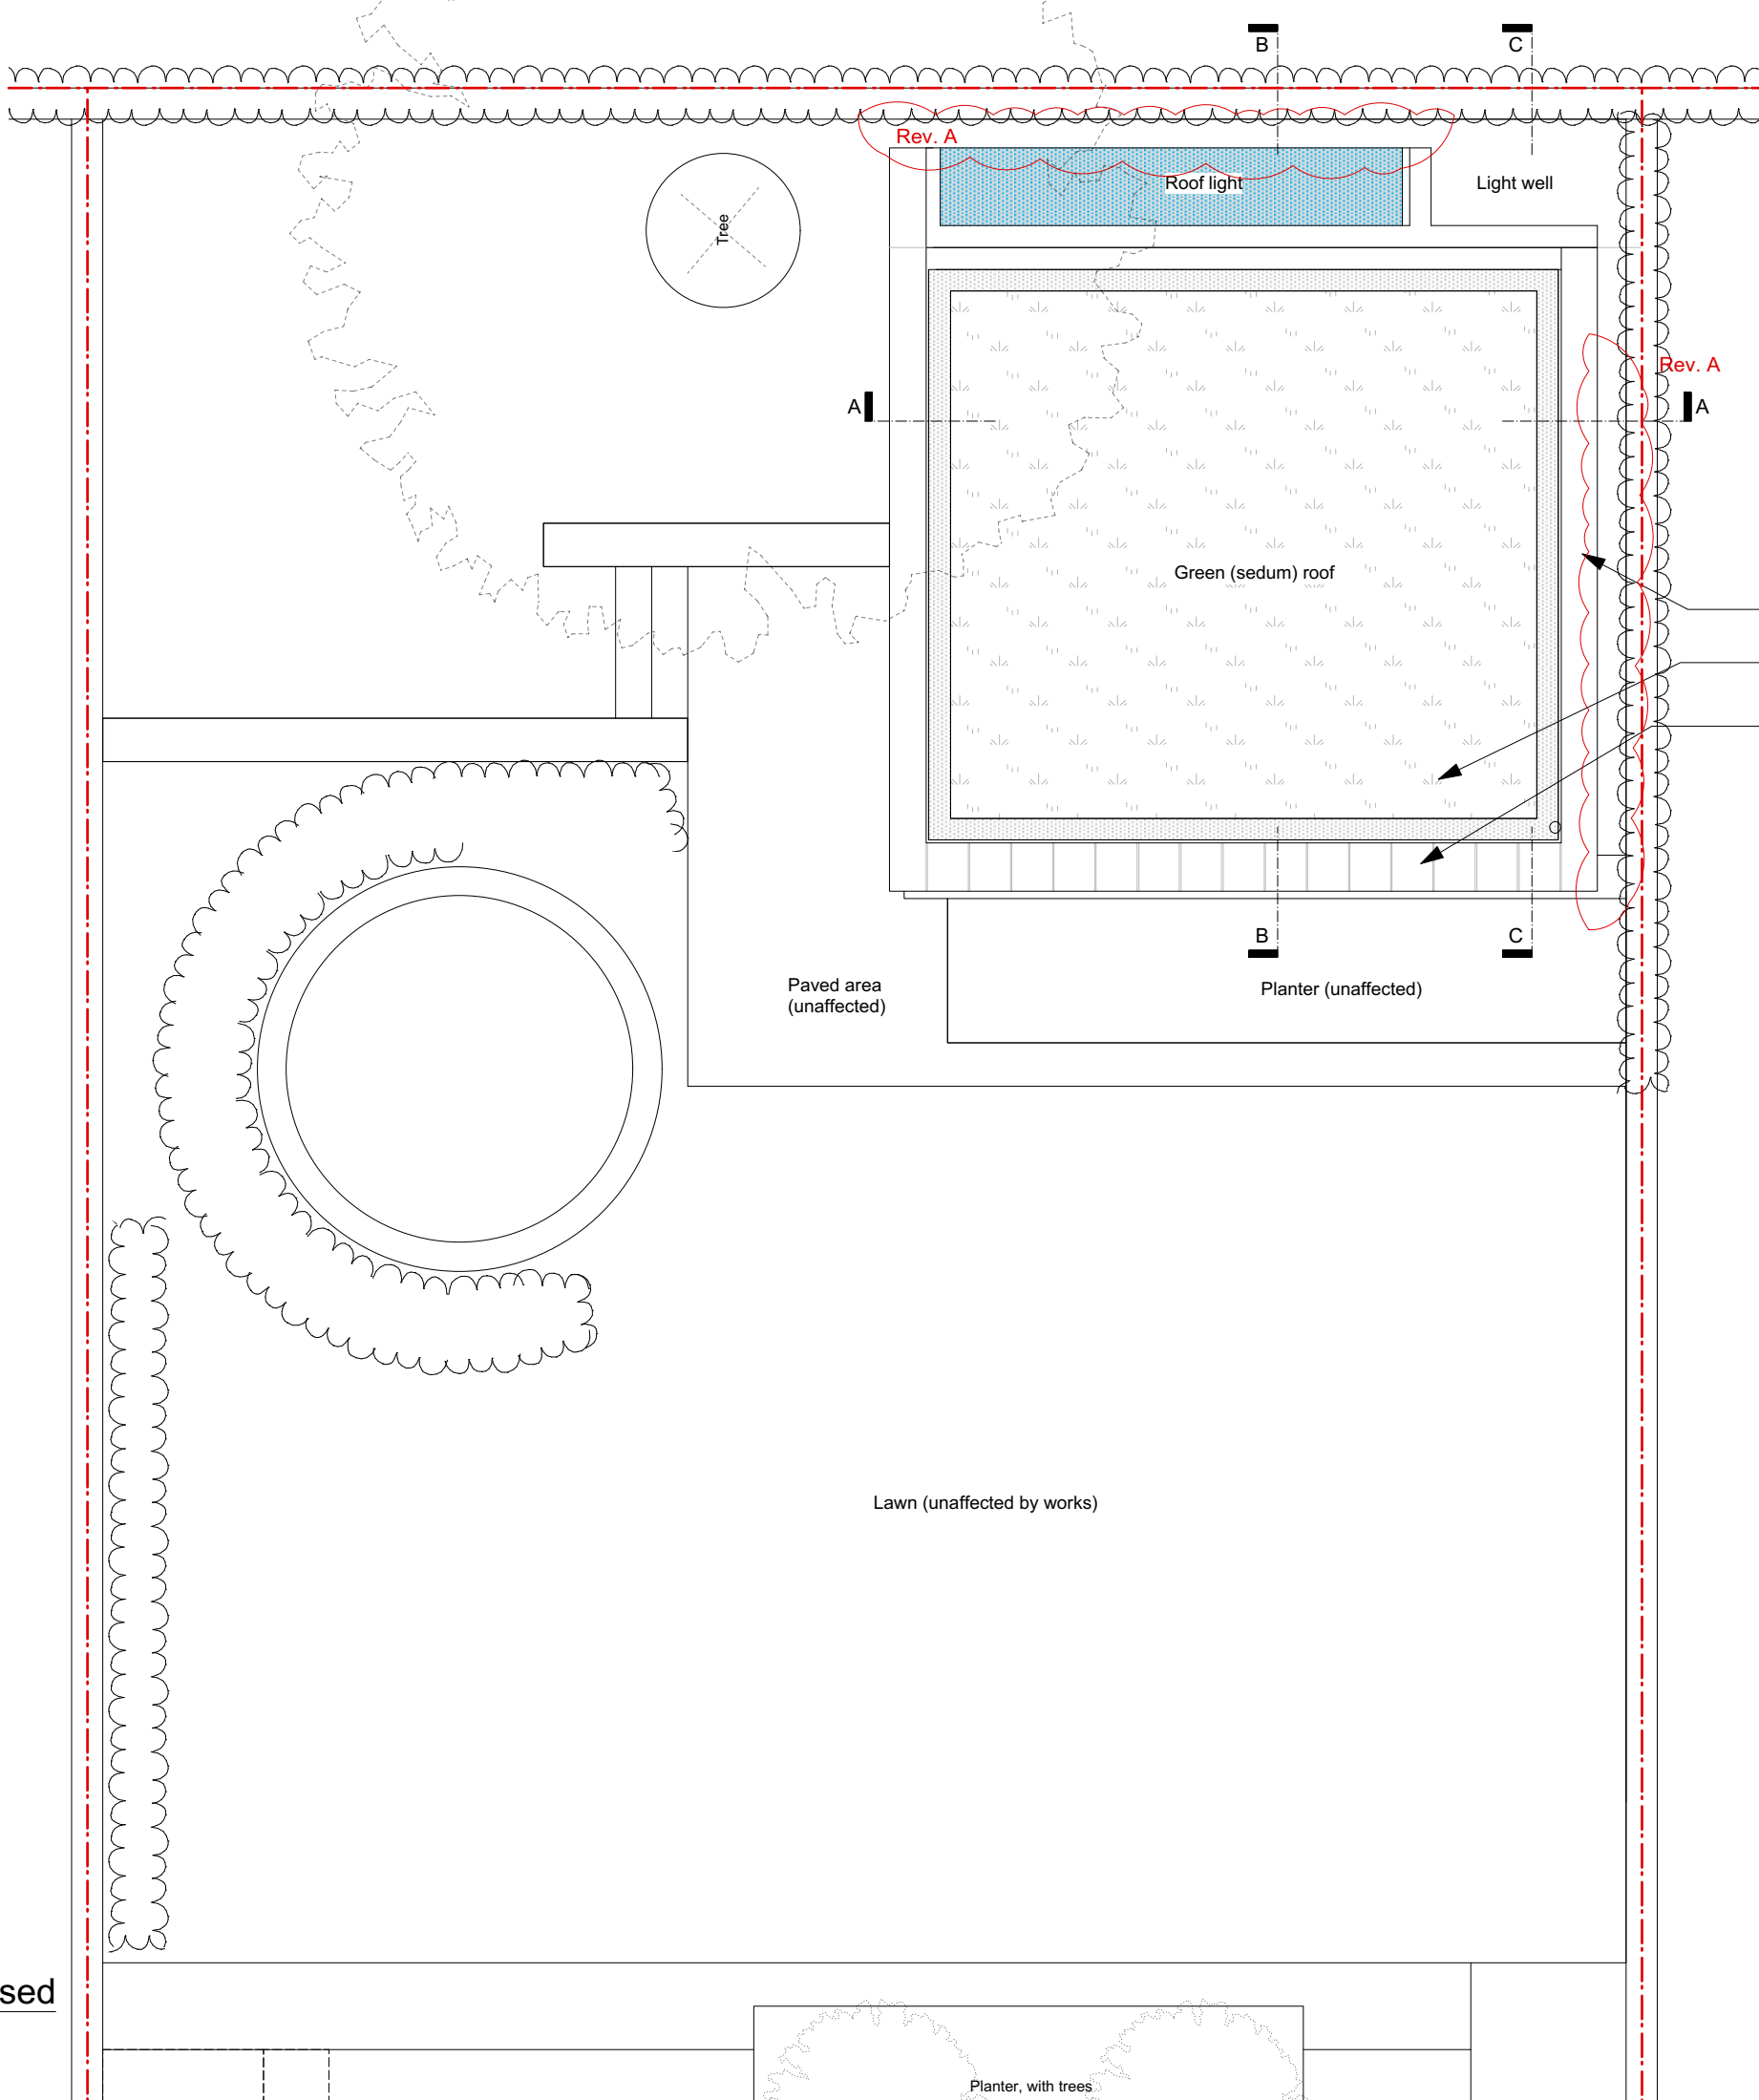

Revision	Date
Rev A - 200mm wide maintenance strips added	04.02.2025

- Gravel boarder
- Green roof (sedum)
- Copper surround

Do not scale off this drawing.

Any errors or omissions to be reported to 100A ARCHITECTS LTD immediately.

This drawing and design is the copyright of 100A ARCHITECTS LTD and is not to be used for any purpose without their consent.

All dimensions are to be verified on site before commencing work.

This drawing shall be read in conjunction with all relevant documents.

To be read in conjunction with SE and other consultants' information.

100A
100A ARCHITECTS LTD

russell@100aarchitects.co.uk
100a West End Lane HA5 3NG

1 Rear Garden Plan, As Proposed
Scale: 1:50

PROJECT CODE 2408	PROJECT CONTACT Russell Everton	NORTH	DATE Jan. 2025	SCALE AT A1 SCALE AT A3 1:50
	CLIENT Samantha Kirkwood	DRAWING TITLE As Proposed Roof Plan		
PROJECT ADDRESS Garden Gym/Sauna 16 Provost Road London	DRAWING No. 102	REV. A		