




0 5 10 20



BLOCK PLAN 1:500

0 5 10 20 30 40

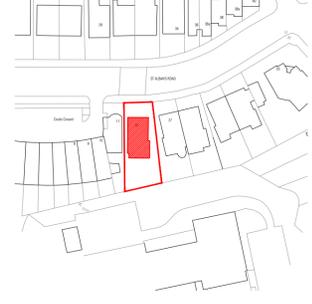

LOCATION PLAN 1:1250

NOTES

ARCHITECT TO BE ALERTED TO ANY DISCREPANCIES IN DRAWN INFORMATION TO SITE CONDITIONS - ALL SETTING-OUT TO BE CONFIRMED ON SITE WITH ARCHITECT - TO BE READ IN CONJUNCTION WITH STRUCTURAL ENGINEER'S DRAWINGS & CONTRACTOR'S METHOD STATEMENTS

REV


DATE / INFO

ISSUED TO

penman | architects

25 LEXINGTON STREET
LONDON, W1F 9AG
07887 865 232

Client	Phil & Florence	6316
Project Address	25 st. Albans Rd, NW5 1RG	
Date	28/01/25	Drawing No.
Scale	Varies @ A1	6316_001
Drawing Name	Location & Block Plan	Status
Revision		PLANNING

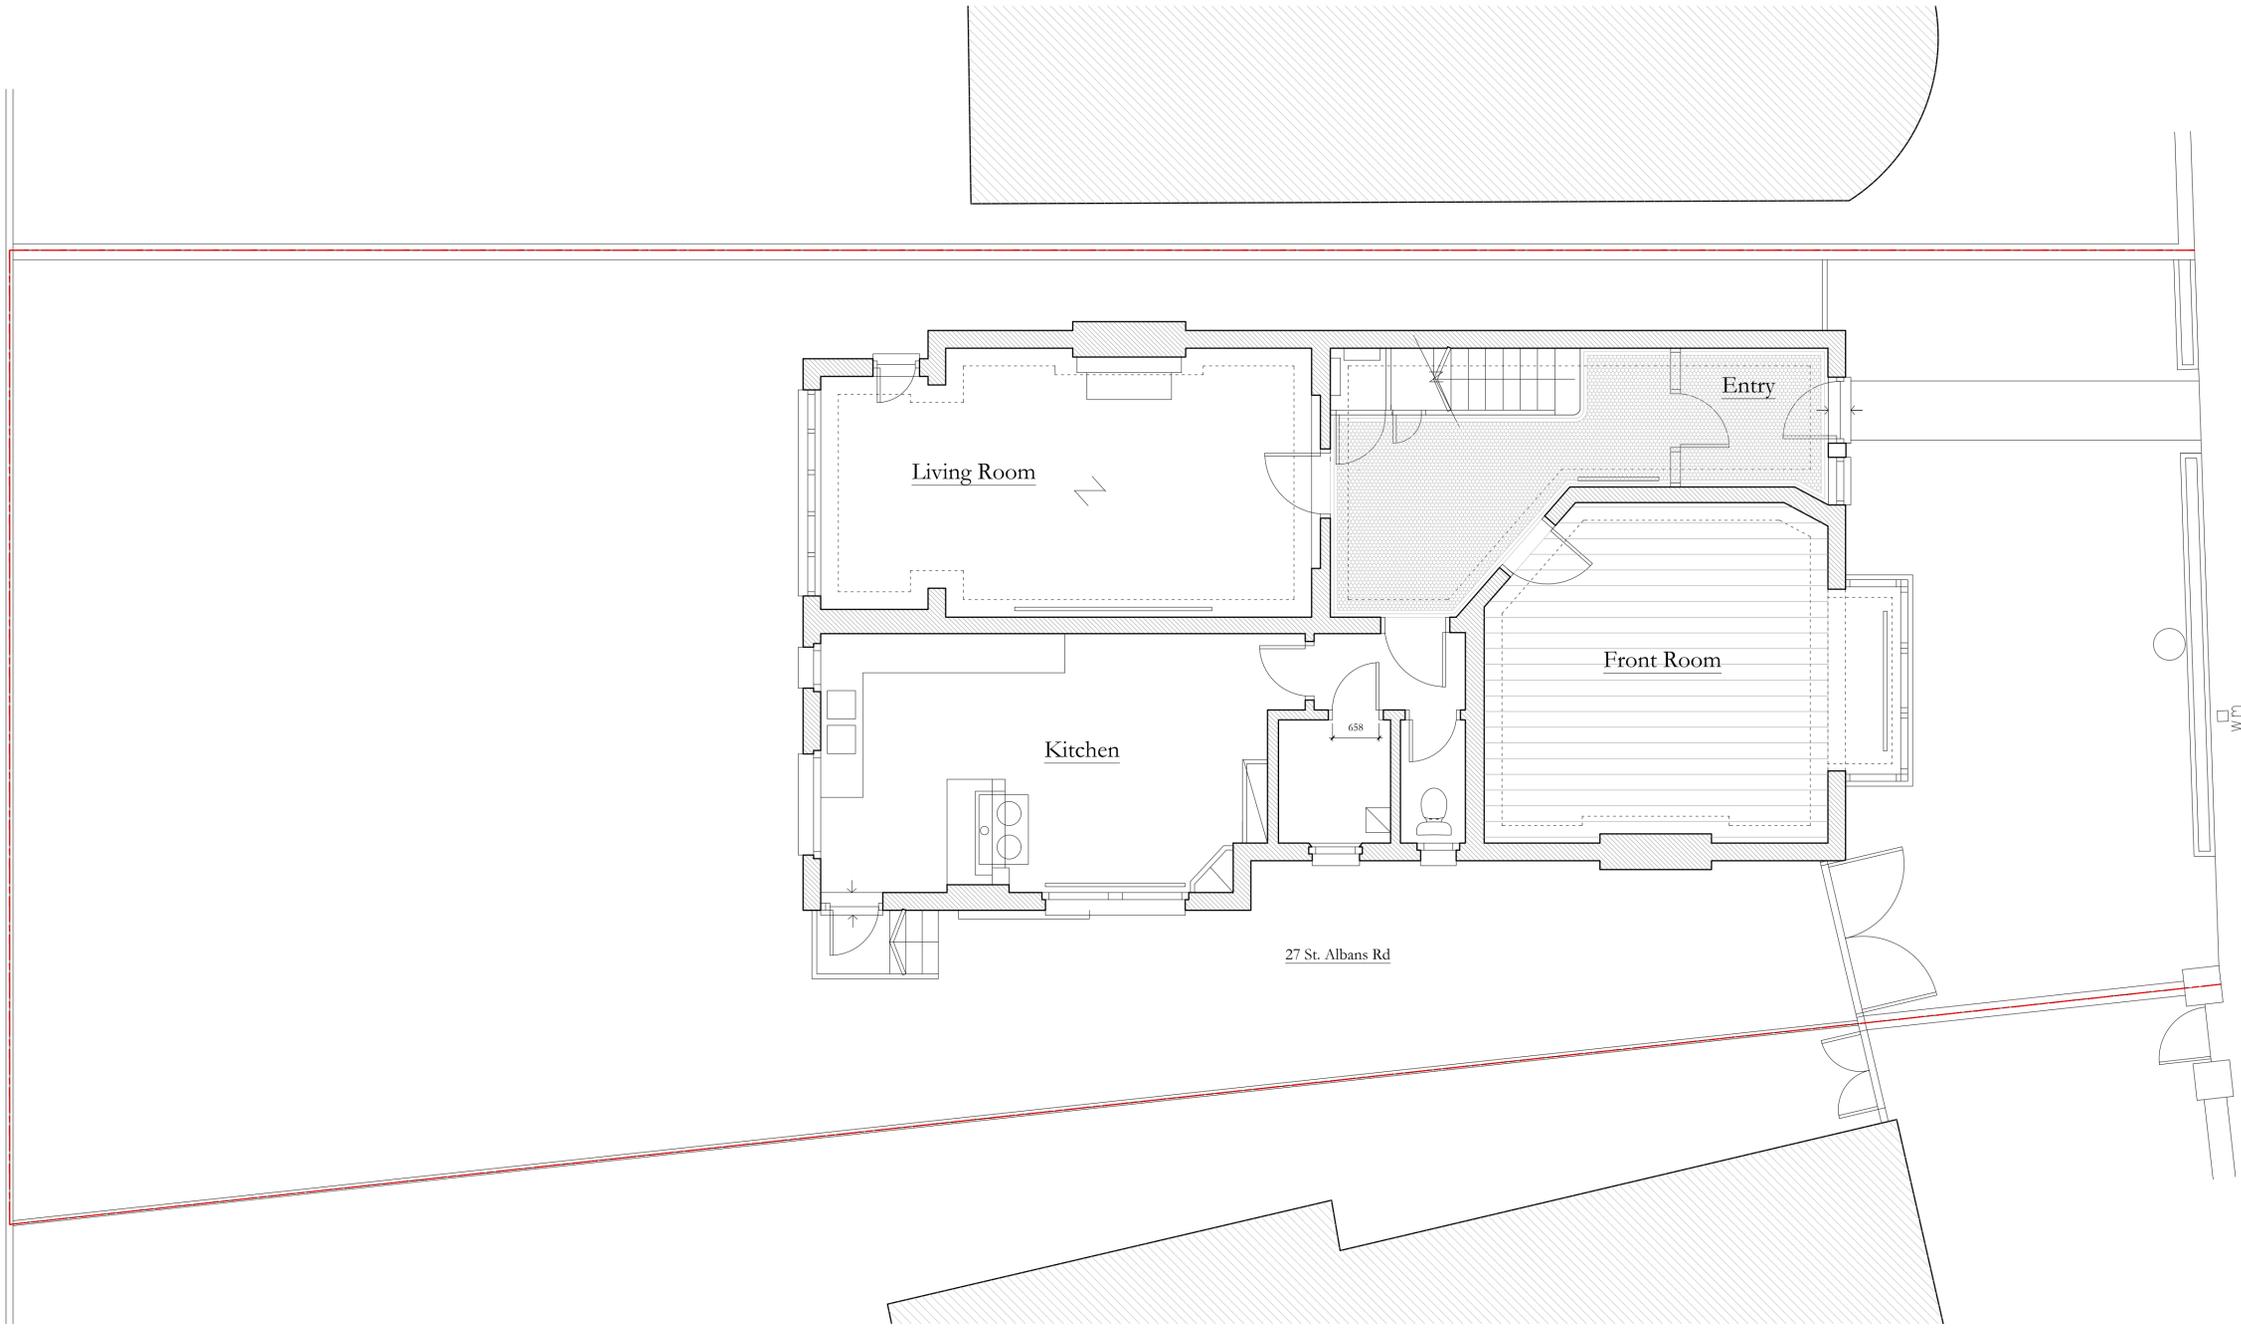

NOTES

ARCHITECT TO BE ALERTED TO ANY DISCREPANCIES IN DRAWN INFORMATION TO SITE CONDITIONS - ALL SETTING-OUT TO BE CONFIRMED ON SITE WITH ARCHITECT - TO BE READ IN CONJUNCTION WITH STRUCTURAL ENGINEER'S DRAWINGS & CONTRACTOR'S METHOD STATEMENTS

KEY

- Demolition - - -
- Previously Consented Scheme —
- Existing
- Proposed

DRAINAGE KEY

- MH Manhole
- RWP Rainwater Pipe
- RWG Rainwater Gully
- RTD Rainwater Threshold
- RWO Rainwater Outlet
- SVP Soil Vent Pipe
- SS Stub Stack
- Public Sewer
- - - Private Below Ground Drain
- - - Above Ground Drain

REV

DATE / INFO


ISSUED TO



penman | architects

25 LEXINGTON STREET
LONDON, W1F 9AG
07887 865 232

Client	Phil & Florence	6316
Project Address	25 st. Albans Rd, NW5 1RG	
Date	28/01/25	Drawing No.
Scale	1:50 @ A1	6316_100_00
Drawing Name	Existing GA's: Ground Floor Level	Status
Revision		PLANNING

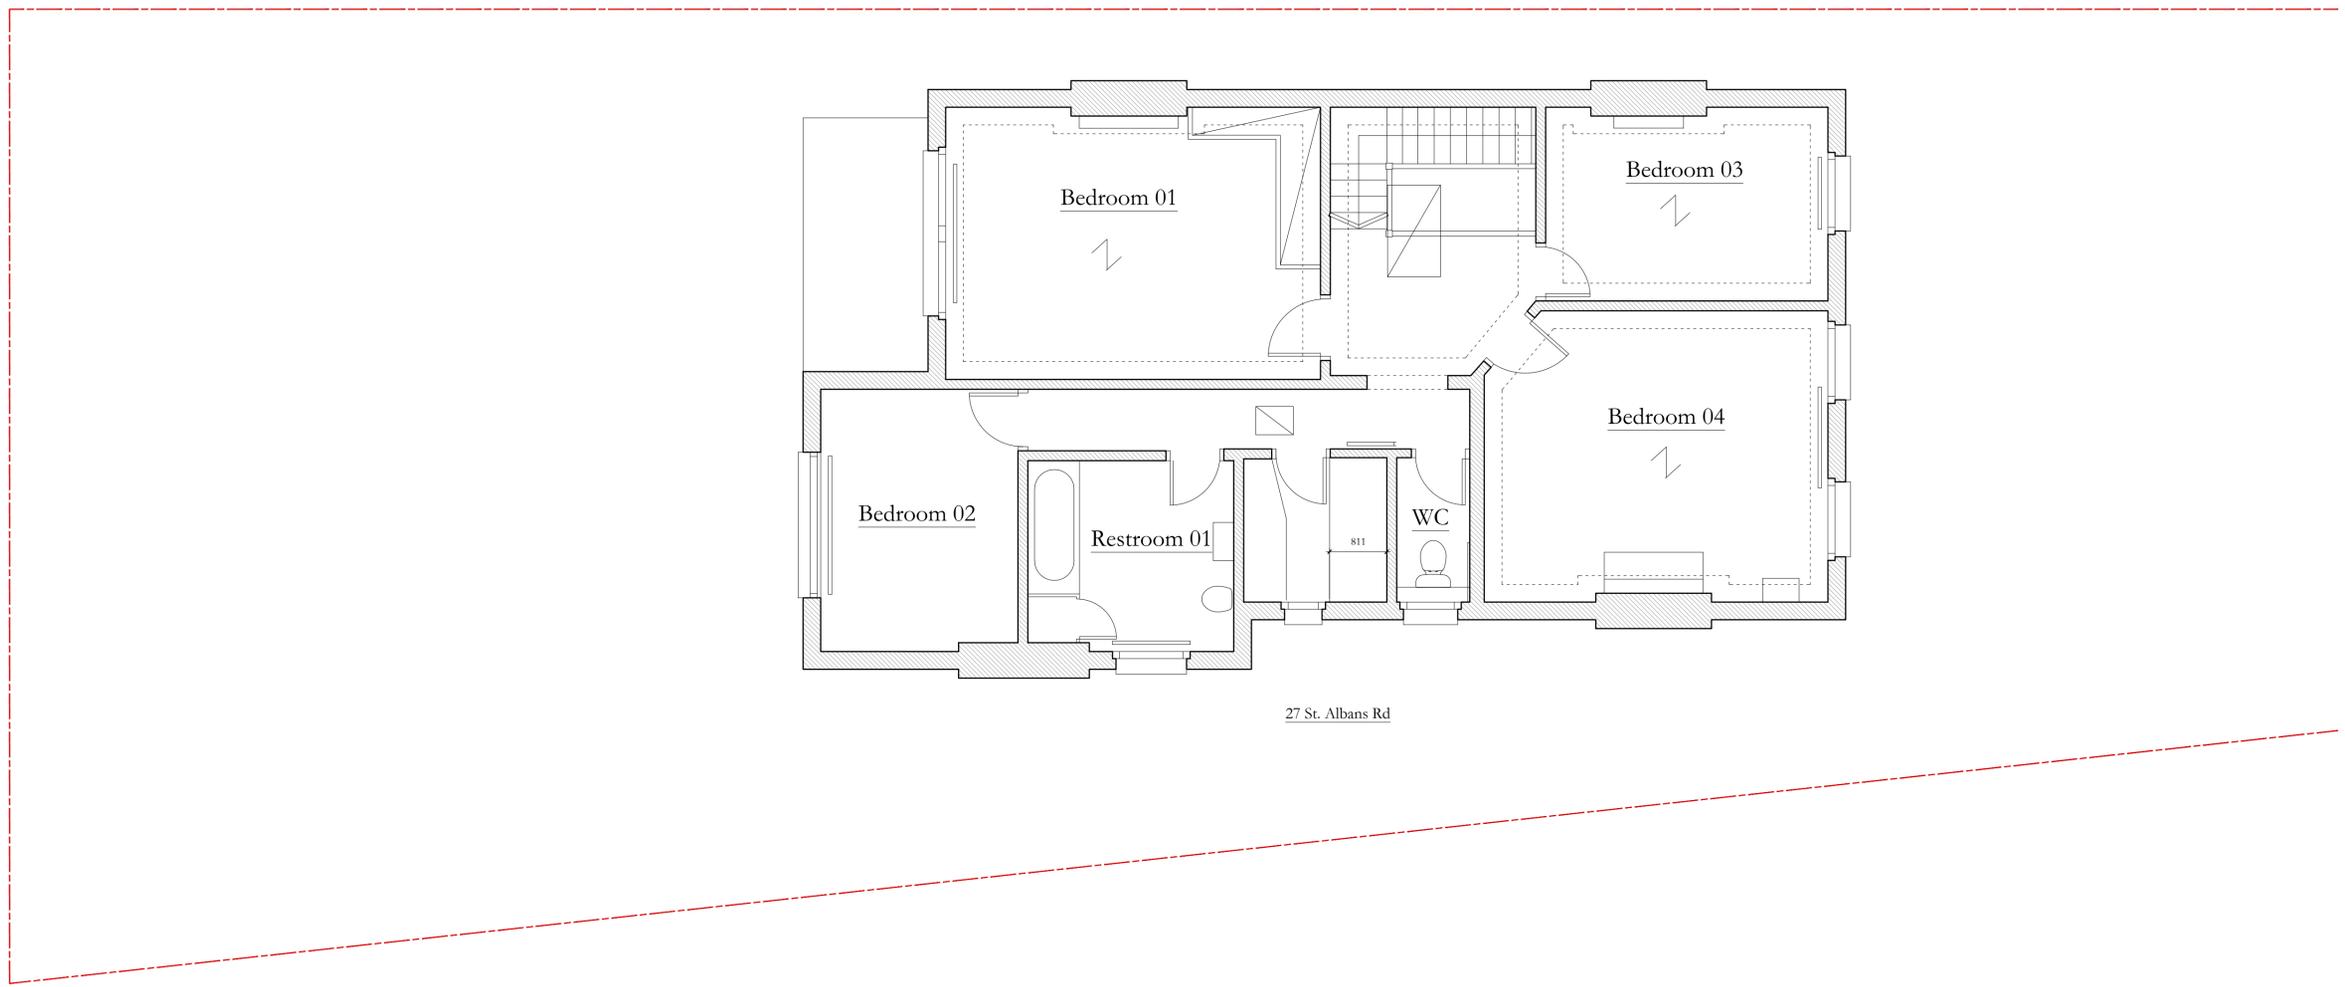

NOTES

ARCHITECT TO BE ALERTED TO ANY DISCREPANCIES IN DRAWN INFORMATION TO SITE CONDITIONS - ALL SETTING-OUT TO BE CONFIRMED ON SITE WITH ARCHITECT - TO BE READ IN CONJUNCTION WITH STRUCTURAL ENGINEER'S DRAWINGS & CONTRACTOR'S METHOD STATEMENTS

KEY

- Demolition ---
- Previously Consented Scheme ---
- Existing
- Proposed

DRAINAGE KEY

- MH Manhole
- RWP Rainwater Pipe
- RWG Rainwater Gully
- RTD Rainwater Threshold
- RWO Rainwater Outlet
- SVP Soil Vent Pipe
- SS Stub Stack
- Public Sewer ---
- Private Below Ground Drain ---
- Above Ground Drain ---

REV

DATE / INFO


ISSUED TO



penman | architects

25 LEXINGTON STREET
LONDON, W1F 9AG
07887 865 232

Client	Phil & Florence	6316
Project Address	25 st. Albans Rd, NW5 1RG	
Date	28/01/25	Drawing No.
Scale	1:50 @ A1	6316_101_00
Drawing Name	Existing GA's: First Floor Level	Status
Revision		PLANNING

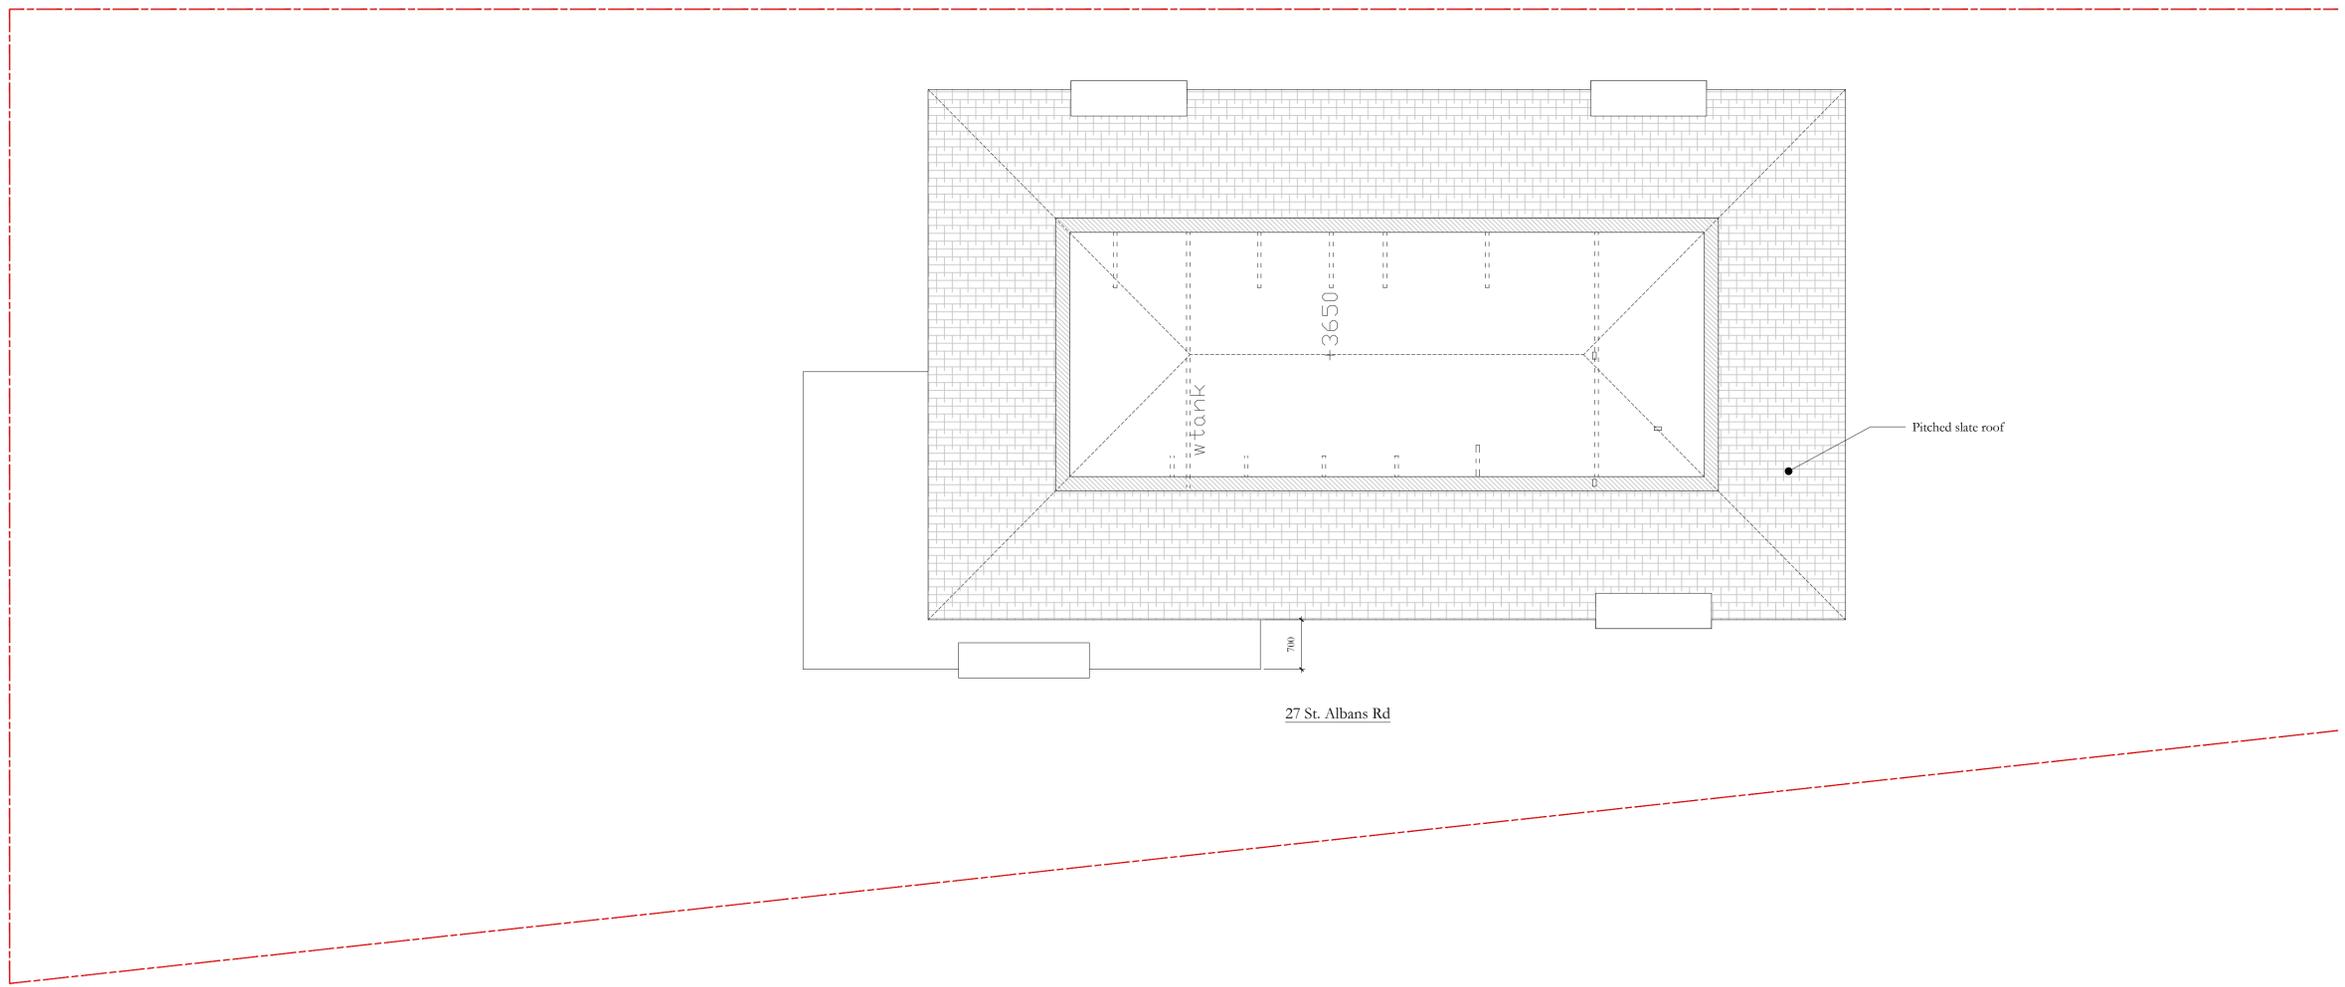

NOTES

ARCHITECT TO BE ALERTED TO ANY DISCREPANCIES IN DRAWN INFORMATION TO SITE CONDITIONS - ALL SETTING-OUT TO BE CONFIRMED ON SITE WITH ARCHITECT - TO BE READ IN CONJUNCTION WITH STRUCTURAL ENGINEER'S DRAWINGS & CONTRACTOR'S METHOD STATEMENTS

KEY

- Demolition - - -
- Previously Consented Scheme —
- Existing
- Proposed

DRAINAGE KEY

- MH Manhole
- RWP Rainwater Pipe
- RWG Rainwater Gully
- RTD Rainwater Threshold
- RWO Rainwater Outlet
- SVP Soil Vent Pipe
- SS Stub Stack
- Public Sewer
- - - Private Below Ground Drain
- - - Above Ground Drain

REV

DATE / INFO


ISSUED TO



penman | architects

25 LEXINGTON STREET
LONDON, W1F 9AG
07887 865 232

Client	Phil & Florence	6316
Project Address	25 st. Albans Rd, NW5 1RG	
Date	28/01/25	Drawing No.
Scale	1:50 @ A1	6316_102_00
Drawing Name	Existing GA's: Attic Floor	Status
Revision		PLANNING

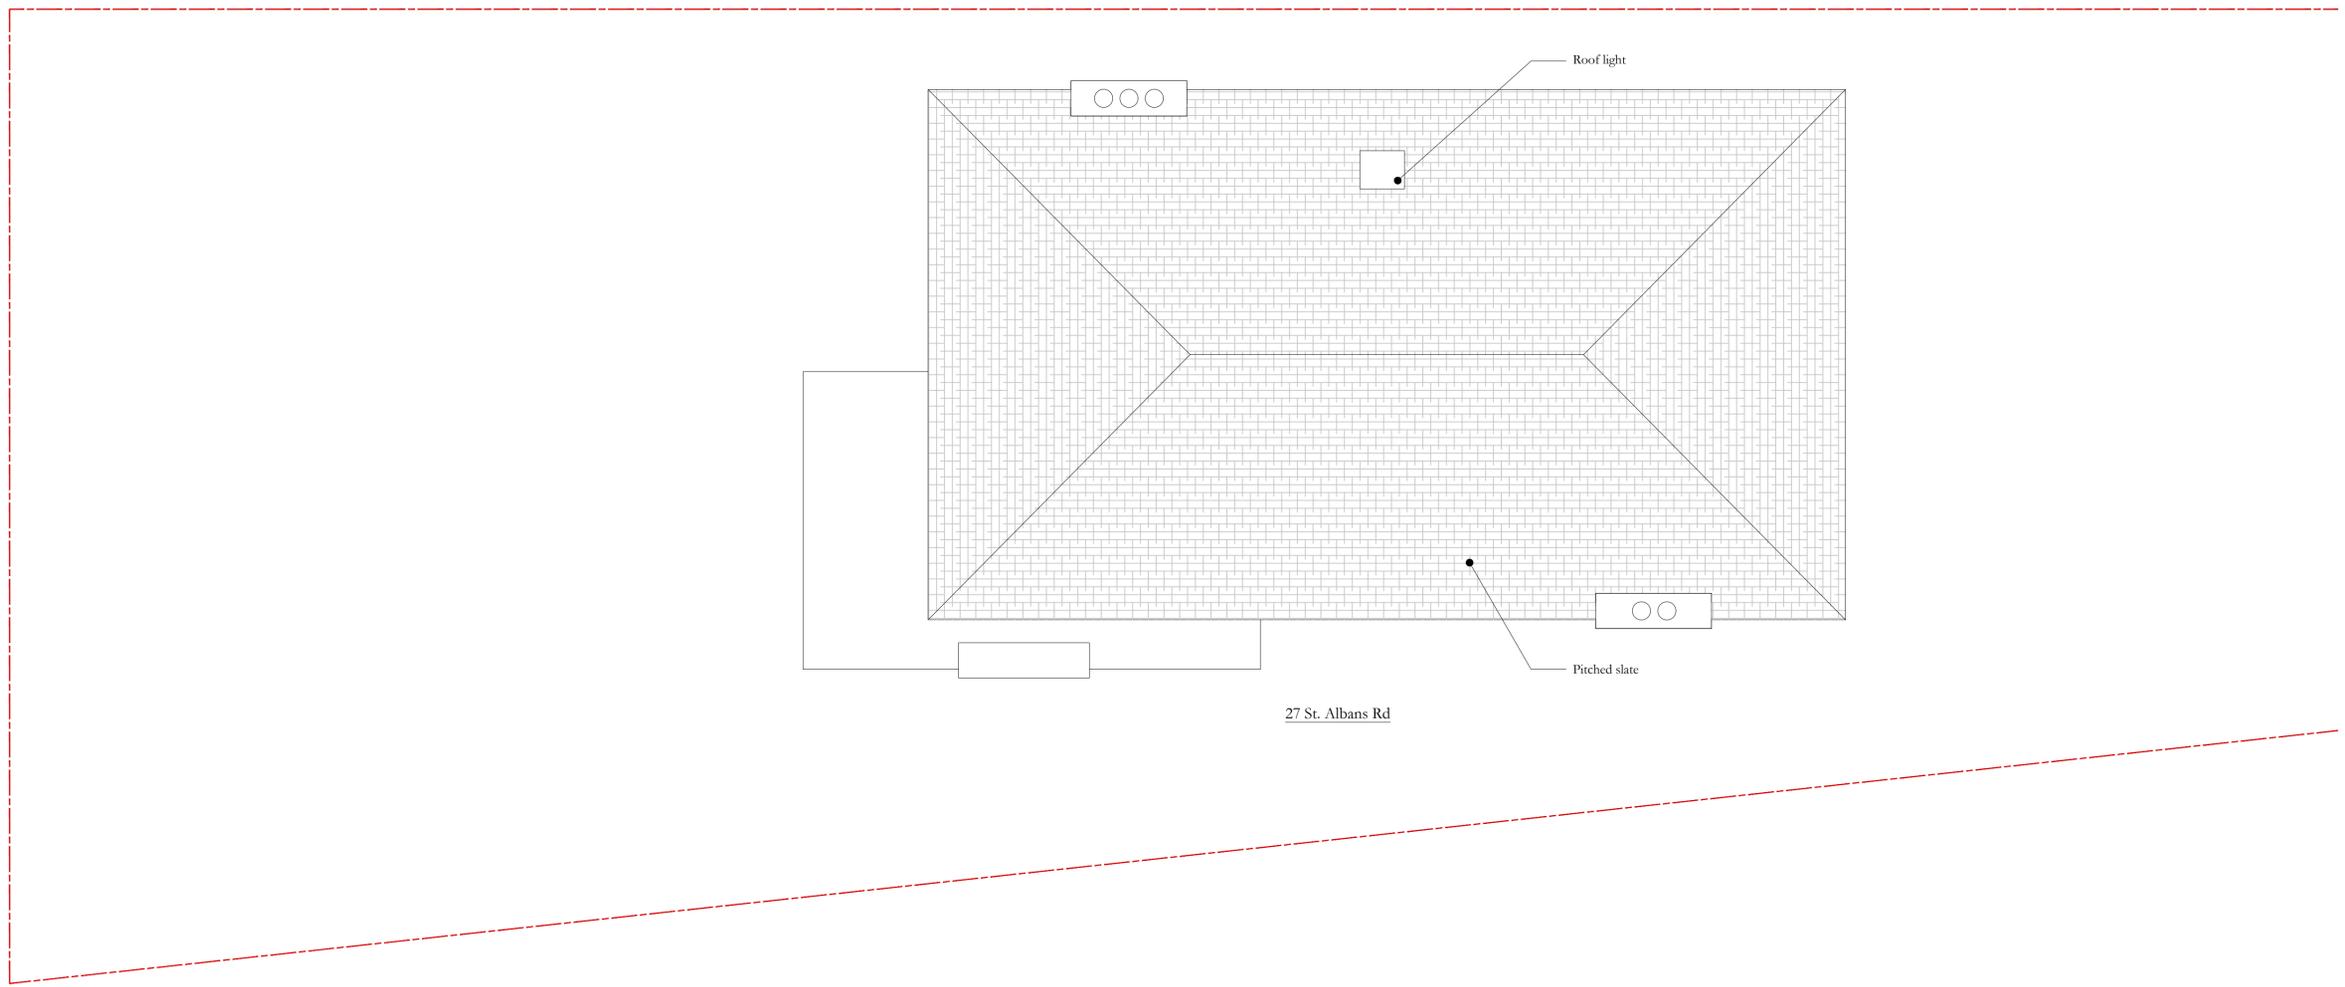

NOTES

ARCHITECT TO BE ALERTED TO ANY DISCREPANCIES IN DRAWN INFORMATION TO SITE CONDITIONS - ALL SETTING-OUT TO BE CONFIRMED ON SITE WITH ARCHITECT - TO BE READ IN CONJUNCTION WITH STRUCTURAL ENGINEER'S DRAWINGS & CONTRACTOR'S METHOD STATEMENTS

KEY

- Demolition - - -
- Previously Consented Scheme —
- Existing
- Proposed

DRAINAGE KEY

- MH Manhole
- RWP Rainwater Pipe
- RWG Rainwater Gully
- RTD Rainwater Threshold
- RWO Rainwater Outlet
- SVP Soil Vent Pipe
- SS Stub Stack
- Public Sewer
- - - Private Below Ground Drain
- - - Above Ground Drain

REV

DATE / INFO


ISSUED TO



penman | architects

25 LEXINGTON STREET
LONDON, W1F 9AG
07887 865 232

Client	Phil & Florence	
Project Address	25 st. Albans Rd, NW5 1RG	6316
Date	28/01/25	Drawing No.
Scale	1:50 @ A1	6316_103_00
Drawing Name	Existing GA's: Roof Plan	Status
Revision		PLANNING

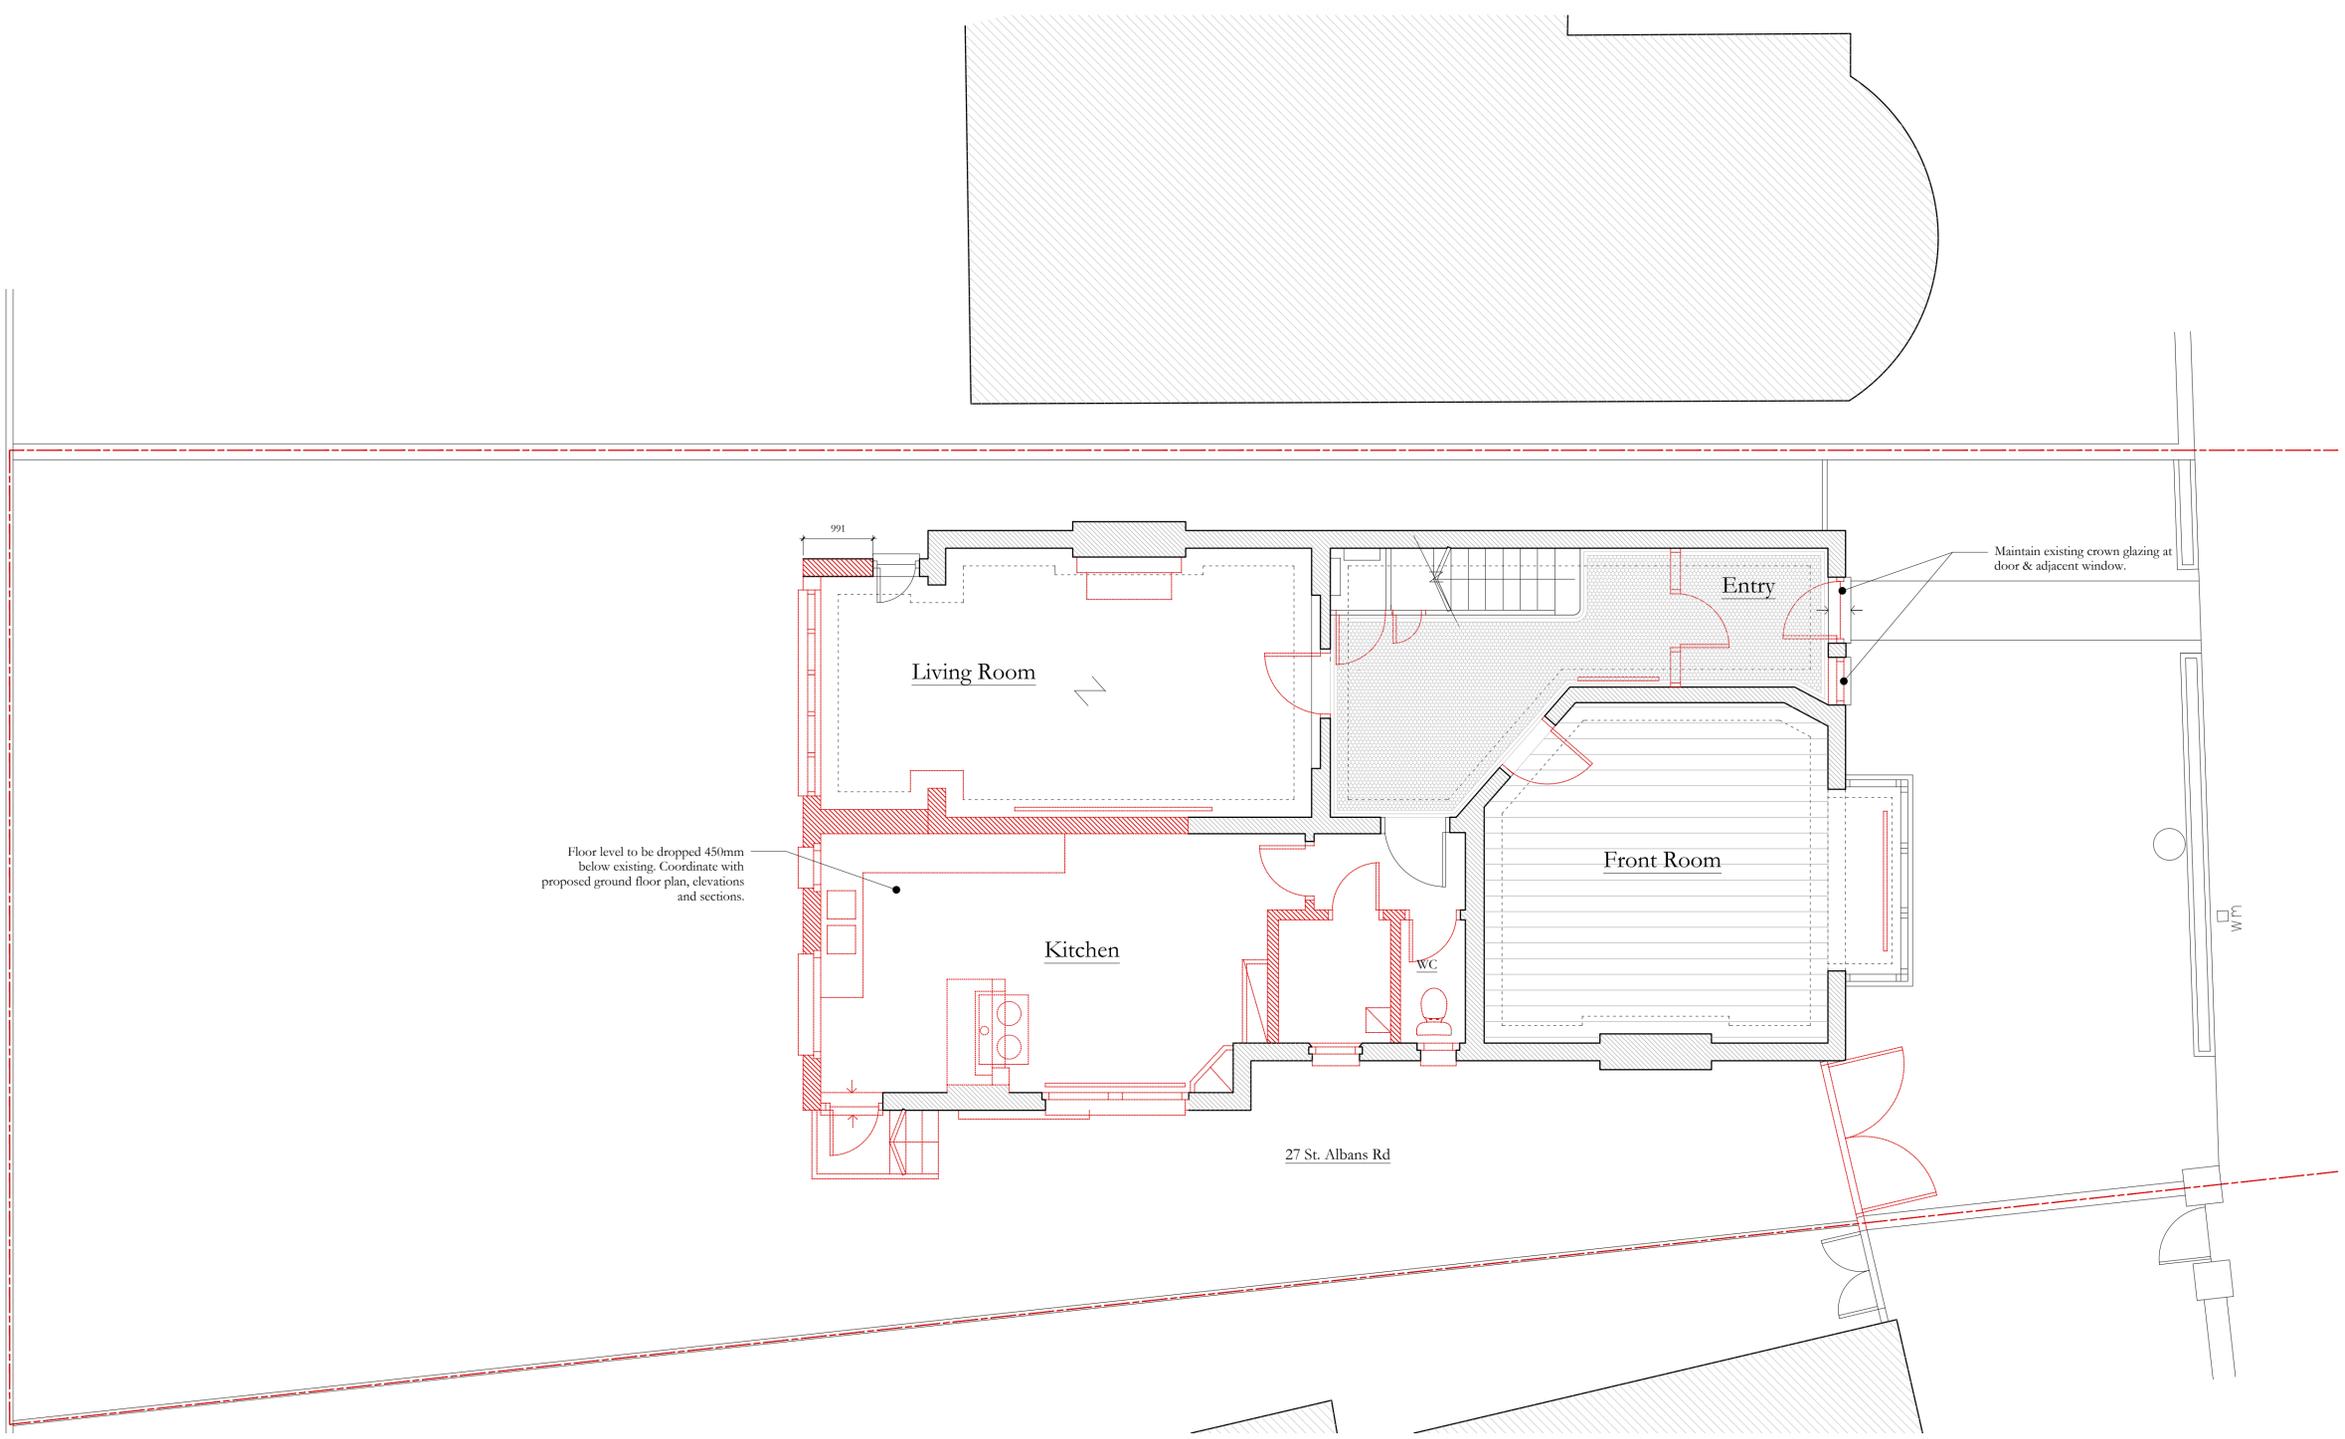

NOTES

ARCHITECT TO BE ALERTED TO ANY DISCREPANCIES IN DRAWN INFORMATION TO SITE CONDITIONS - ALL SETTING-OUT TO BE CONFIRMED ON SITE WITH ARCHITECT - TO BE READ IN CONJUNCTION WITH STRUCTURAL ENGINEER'S DRAWINGS & CONTRACTOR'S METHOD STATEMENTS

KEY

- Demolition - - -
- Previously Consented Scheme —
- Existing
- Proposed

DRAINAGE KEY

- MH Manhole
- RWP Rainwater Pipe
- RWG Rainwater Gully
- RTD Rainwater Threshold
- RWO Rainwater Outlet
- SVP Soil Vent Pipe
- SS Stub Stack
- Public Sewer —
- Private Below Ground Drain - - -
- Above Ground Drain - - -

REV

DATE / INFO


ISSUED TO



penman | architects

25 LEXINGTON STREET
LONDON, W1F 9AG
07887 865 232

Client	Phil & Florence	
Project Address	25 st. Albans Rd, NW5 1RG	6316
Date	28/01/25	Drawing No.
Scale	1:50 @ A1	6316_104_00
Drawing Name	Proposed Demolition: Ground Floor	Status
Revision		PLANNING

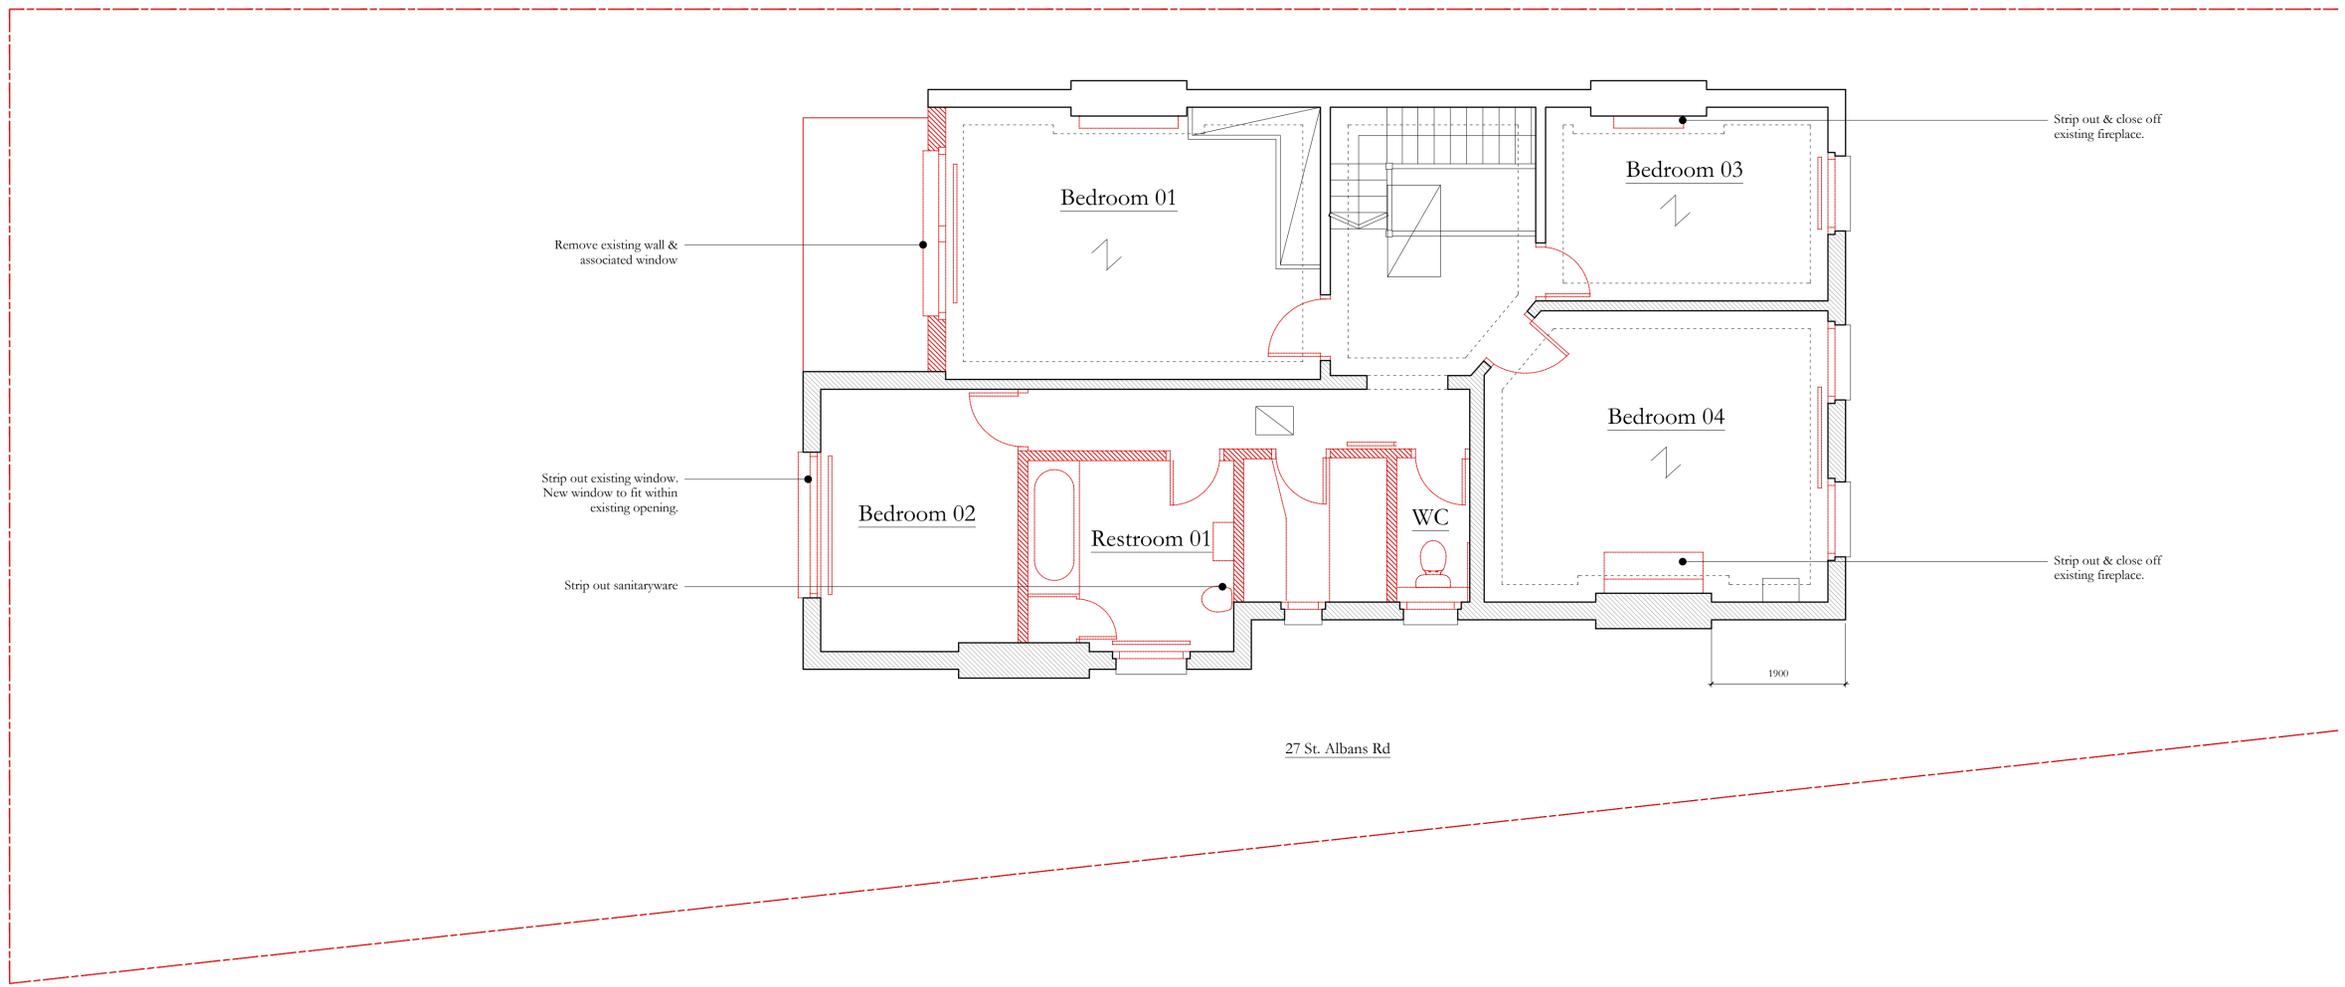

NOTES

ARCHITECT TO BE ALERTED TO ANY DISCREPANCIES IN DRAWN INFORMATION TO SITE CONDITIONS - ALL SETTING-OUT TO BE CONFIRMED ON SITE WITH ARCHITECT - TO BE READ IN CONJUNCTION WITH STRUCTURAL ENGINEER'S DRAWINGS & CONTRACTOR'S METHOD STATEMENTS

KEY

- Demolition ---
- Previously Consented Scheme ---
- Existing
- Proposed

DRAINAGE KEY

- MH Manhole
- RWP Rainwater Pipe
- RWG Rainwater Gully
- RTD Rainwater Threshold
- RWO Rainwater Outlet
- SVP Soil Vent Pipe
- SS Stub Stack
- Public Sewer ---
- Private Below Ground Drain ---
- Above Ground Drain ---

REV

DATE / INFO


ISSUED TO



penman | architects

25 LEXINGTON STREET
LONDON, W1F 9AG
07887 865 232

Client	Phil & Florence	6316
Project Address	25 st. Albans Rd, NW5 1RG	
Date	28/01/25	Drawing No.
Scale	1:50 @ A1	6316_105_00
Drawing Name	Proposed Demolition: First Floor Plan	Status
Revision		PLANNING

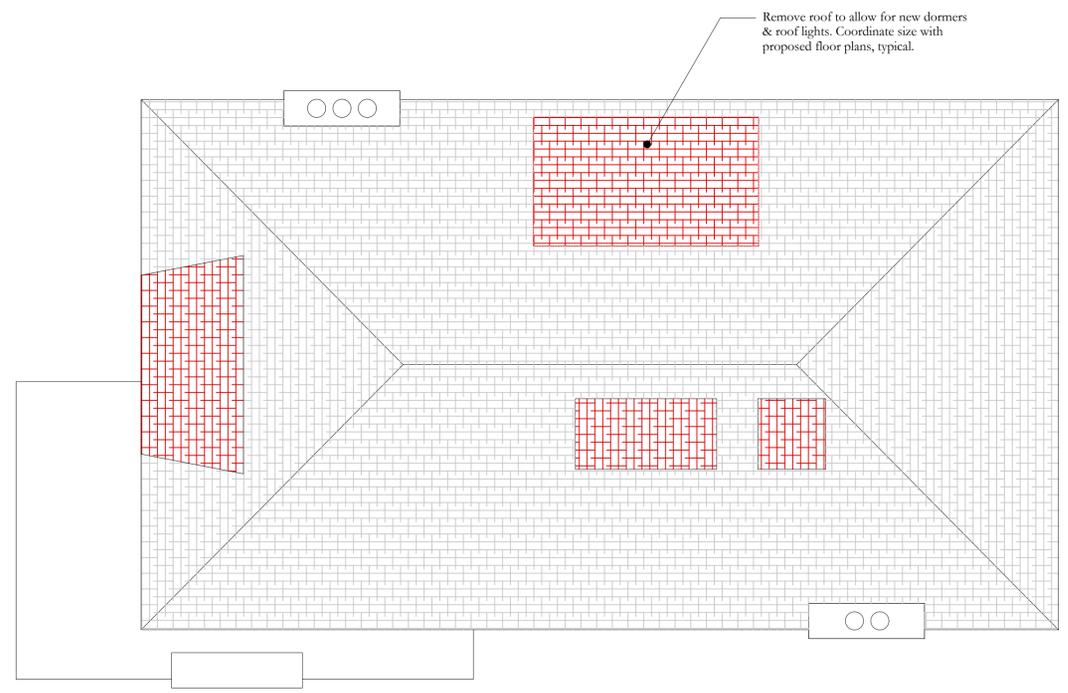

No.25 Attic Layout

NOTES

ARCHITECT TO BE ALERTED TO ANY DISCREPANCIES IN DRAWN INFORMATION TO SITE CONDITIONS - ALL SETTING-OUT TO BE CONFIRMED ON SITE WITH ARCHITECT - TO BE READ IN CONJUNCTION WITH STRUCTURAL ENGINEER'S DRAWINGS & CONTRACTOR'S METHOD STATEMENTS

KEY

- Demolition - - -
- Previously Consented Scheme —
- Existing
- Proposed

DRAINAGE KEY

- MH Manhole
- RWP Rainwater Pipe
- RWG Rainwater Gully
- RTD Rainwater Threshold
- RWO Rainwater Outlet
- SVP Soil Vent Pipe
- SS Stub Stack
- Public Sewer
- - - Private Below Ground Drain
- - - Above Ground Drain

REV

DATE / INFO


ISSUED TO



penman | architects

25 LEXINGTON STREET
LONDON, W1F 9AG
07887 865 232

Client	Phil & Florence	
Project Address	25 st. Albans Rd, NW5 1RG	6316
Date	28/01/25	Drawing No.
Scale	1:50 @ A1	6316_106_00
Drawing Name	Proposed Demolition: Roof Plan	Status
Revision		PLANNING

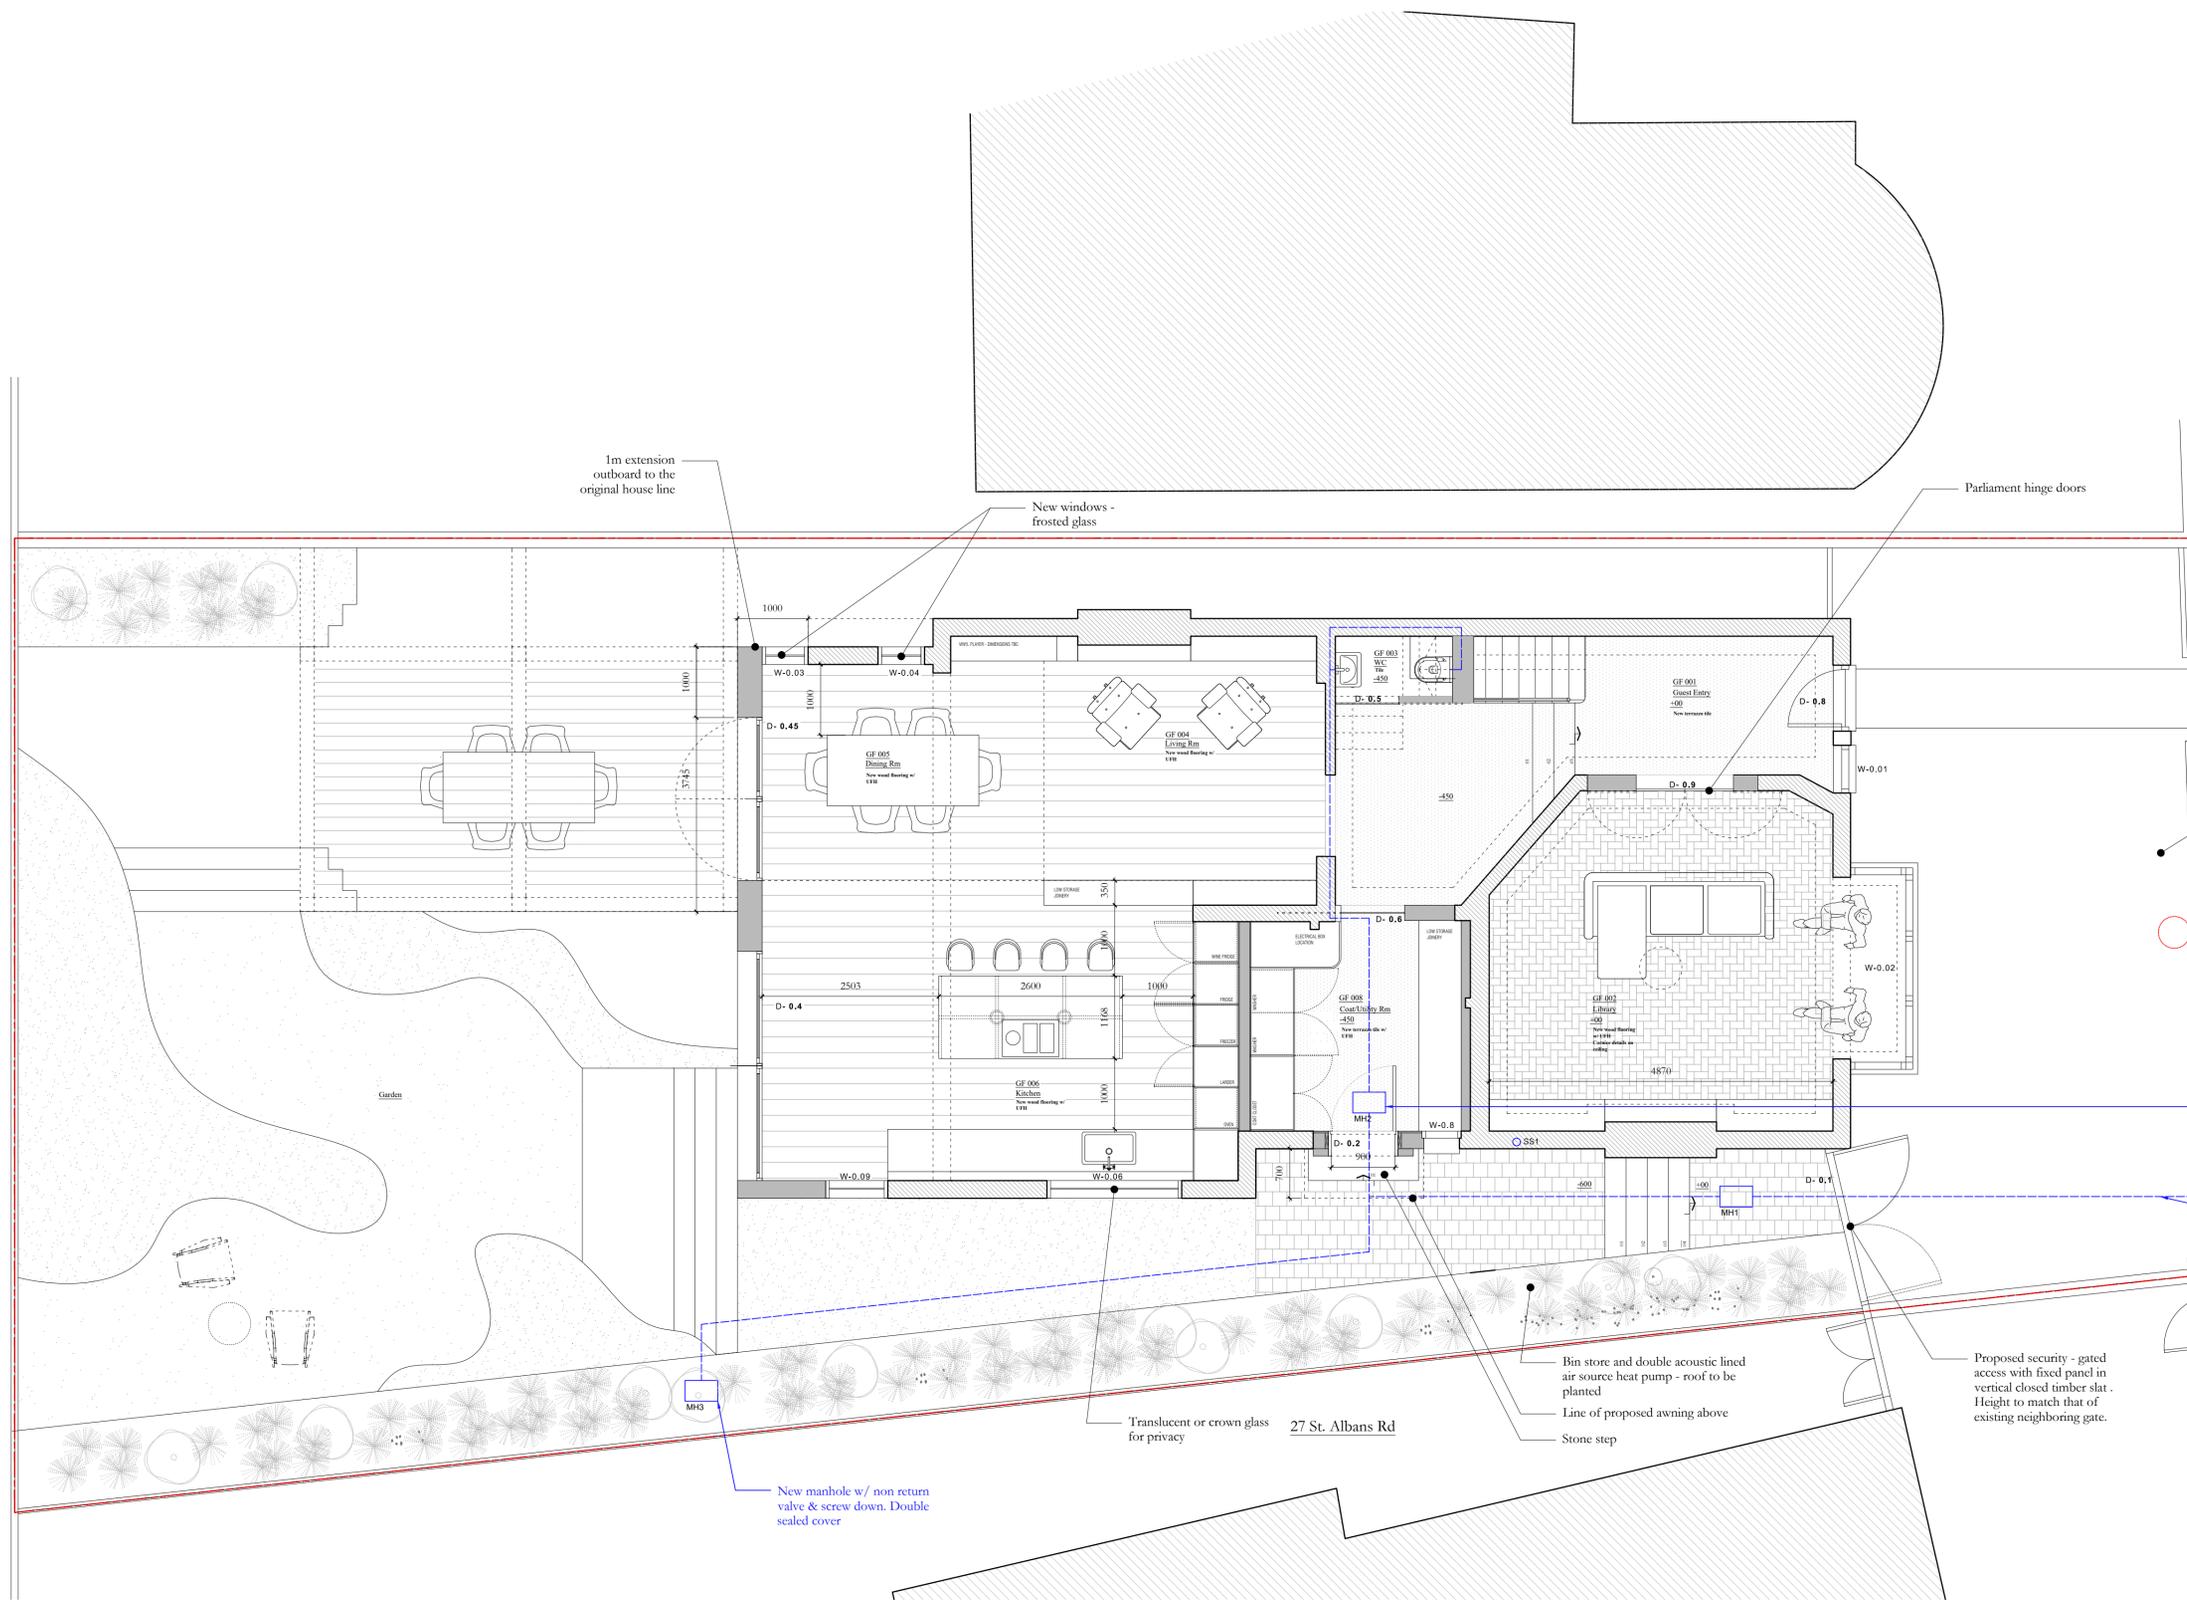

NOTES

ARCHITECT TO BE ALERTED TO ANY DISCREPANCIES IN DRAWN INFORMATION TO SITE CONDITIONS - ALL SETTING-OUT TO BE CONFIRMED ON SITE WITH ARCHITECT - TO BE READ IN CONJUNCTION WITH STRUCTURAL ENGINEER'S DRAWINGS & CONTRACTOR'S METHOD STATEMENTS

KEY

- Demolition ---
- Previously Consented Scheme ---
- Existing
- Proposed

DRAINAGE KEY

- MH Manhole
- RWP Rainwater Pipe
- RWG Rainwater Gully
- RTD Rainwater Threshold
- RWO Rainwater Outlet
- SVP Soil Vent Pipe
- SS Stub Stack
- Public Sewer ---
- Private Below Ground Drain ---
- Above Ground Drain ---

REV

DATE / INFO


ISSUED TO



penman | architects

25 LEXINGTON STREET
LONDON, W1F 9AG
07887 865 232

Client	Phil & Florence	6316
Project Address	25 st. Albans Rd, NW5 1RG	
Date	28/01/25	Drawing No.
Scale	1:50 @ A1	6316_110_00
Drawing Name	Proposed GA's: Ground Floor Level	Status
Revision	A	PLANNING

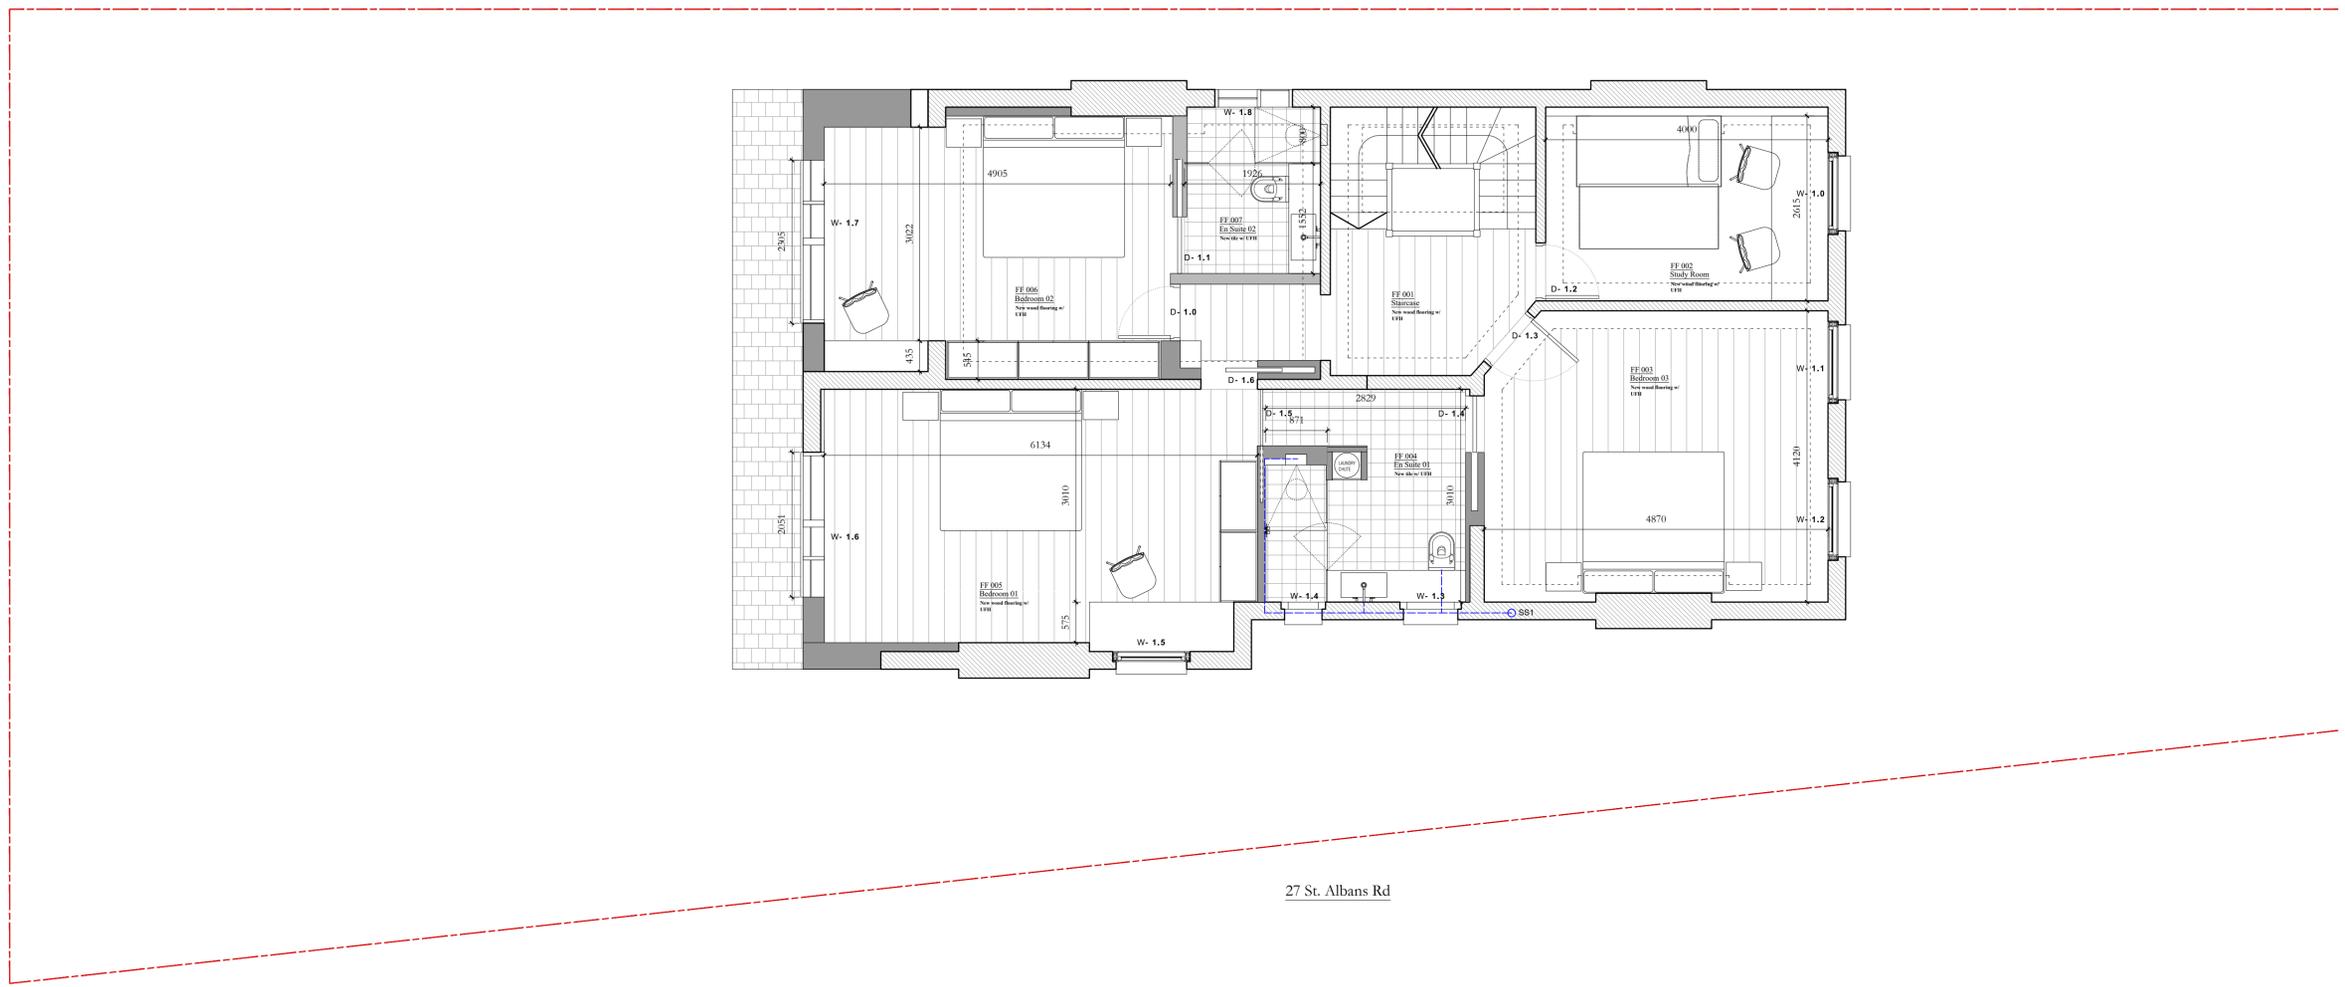

NOTES

ARCHITECT TO BE ALERTED TO ANY DISCREPANCIES IN DRAWN INFORMATION TO SITE CONDITIONS - ALL SETTING-OUT TO BE CONFIRMED ON SITE WITH ARCHITECT - TO BE READ IN CONJUNCTION WITH STRUCTURAL ENGINEER'S DRAWINGS & CONTRACTOR'S METHOD STATEMENTS

KEY

- Demolition ---
- Previously Consented Scheme ---
- Existing
- Proposed

DRAINAGE KEY

- MH Manhole
- RWP Rainwater Pipe
- RWG Rainwater Gully
- RTD Rainwater Threshold
- RWO Rainwater Outlet
- SVP Soil Vent Pipe
- SS Stub Stack
- Public Sewer ---
- Private Below Ground Drain ---
- Above Ground Drain ---

REV

DATE / INFO


ISSUED TO



penman | architects

25 LEXINGTON STREET
LONDON, W1F 9AG
07887 865 232

Client	Phil & Florence	6316
Project Address	25 st. Albans Rd, NW5 1RG	
Date	28/01/25	Drawing No.
Scale	1:50 @ A1	6316_111_00
Drawing Name	Proposed GA's First Floor	Status
Revision	A	PLANNING

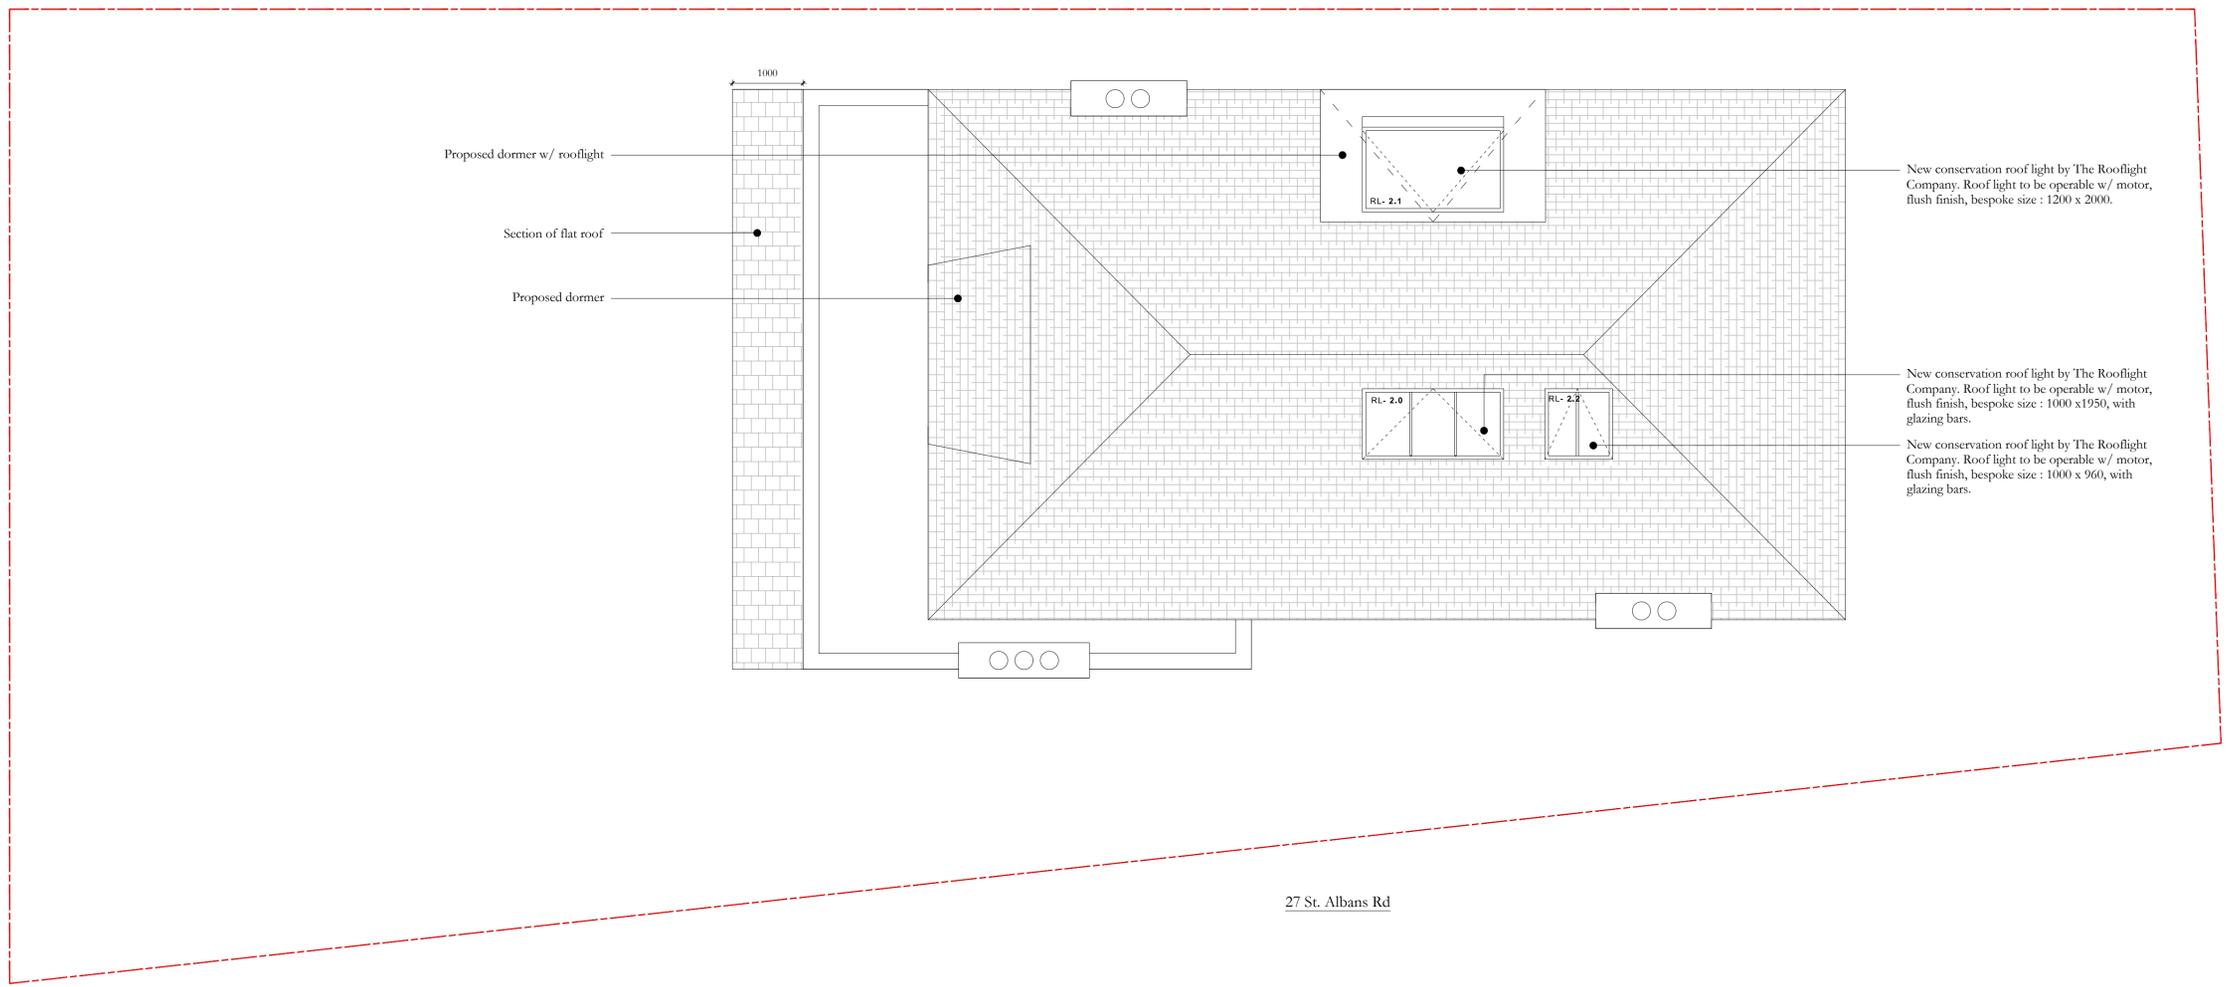

NOTES

ARCHITECT TO BE ALERTED TO ANY DISCREPANCIES IN DRAWN INFORMATION TO SITE CONDITIONS - ALL SETTING-OUT TO BE CONFIRMED ON SITE WITH ARCHITECT - TO BE READ IN CONJUNCTION WITH STRUCTURAL ENGINEER'S DRAWINGS & CONTRACTOR'S METHOD STATEMENTS

KEY

- Demolition
- Previously Consented Scheme
- Existing
- Proposed

-
-
-
-

DRAINAGE KEY

- MH Manhole
- RWP Rainwater Pipe
- RWG Rainwater Gully
- RTD Rainwater Threshold
- RWO Rainwater Outlet
- SVP Soil Vent Pipe
- SS Stub Stack
- Public Sewer
- Private Below Ground Drain
- Above Ground Drain

REV

DATE / INFO

ISSUED TO




penman | architects

25 LEXINGTON STREET
LONDON, W1F 9AG
07887 865 232

Client	Phil & Florence	6316
Project Address	25 st. Albans Rd, NW5 1RG	
Date	28/01/25	Drawing No.
Scale	1:50 @ A1	6316_113_00
Drawing Name	Proposed GA's: Roof Plan	Status
Revision		PLANNING



Front Elevation

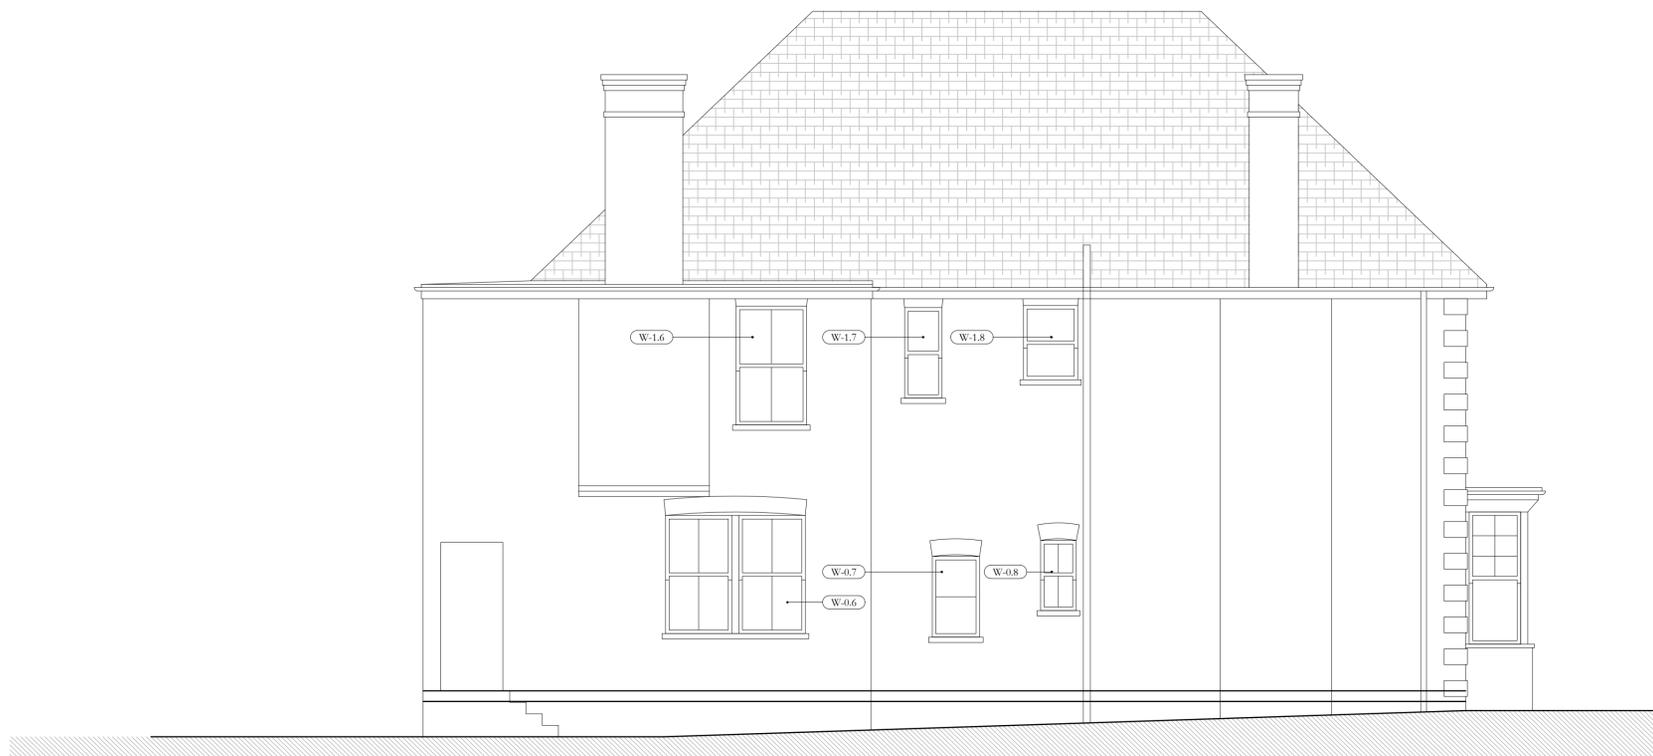

Side Elevation

NOTES

ARCHITECT TO BE ALERTED TO ANY DISCREPANCIES IN DRAWN INFORMATION TO SITE CONDITIONS - ALL SETTING-OUT TO BE CONFIRMED ON SITE WITH ARCHITECT - TO BE READ IN CONJUNCTION WITH STRUCTURAL ENGINEER'S DRAWINGS & CONTRACTOR'S METHOD STATEMENTS

KEY

- Demolition - - -
- Previously Consented Scheme —
- Existing
- Proposed

DRAINAGE KEY

- MH Manhole
- RWP Rainwater Pipe
- RWG Rainwater Gully
- RTD Rainwater Threshold
- RWO Rainwater Outlet
- SVP Soil Vent Pipe
- SS Stub Stack
- Public Sewer
- - - Private Below Ground Drain
- - - Above Ground Drain

REV


DATE / INFO

ISSUED TO

penman | architects

25 LEXINGTON STREET
LONDON, W1F 9AG
07887 865 232

Client	Phil & Florence	6316
Project Address	25 st. Albans Rd, NW5 1RG	
Date	28/01/25	Drawing No.
Scale	1:50 @ A1	6316_200_00
Drawing Name	Existing Exterior Elevations	Status
Revision		PLANNING

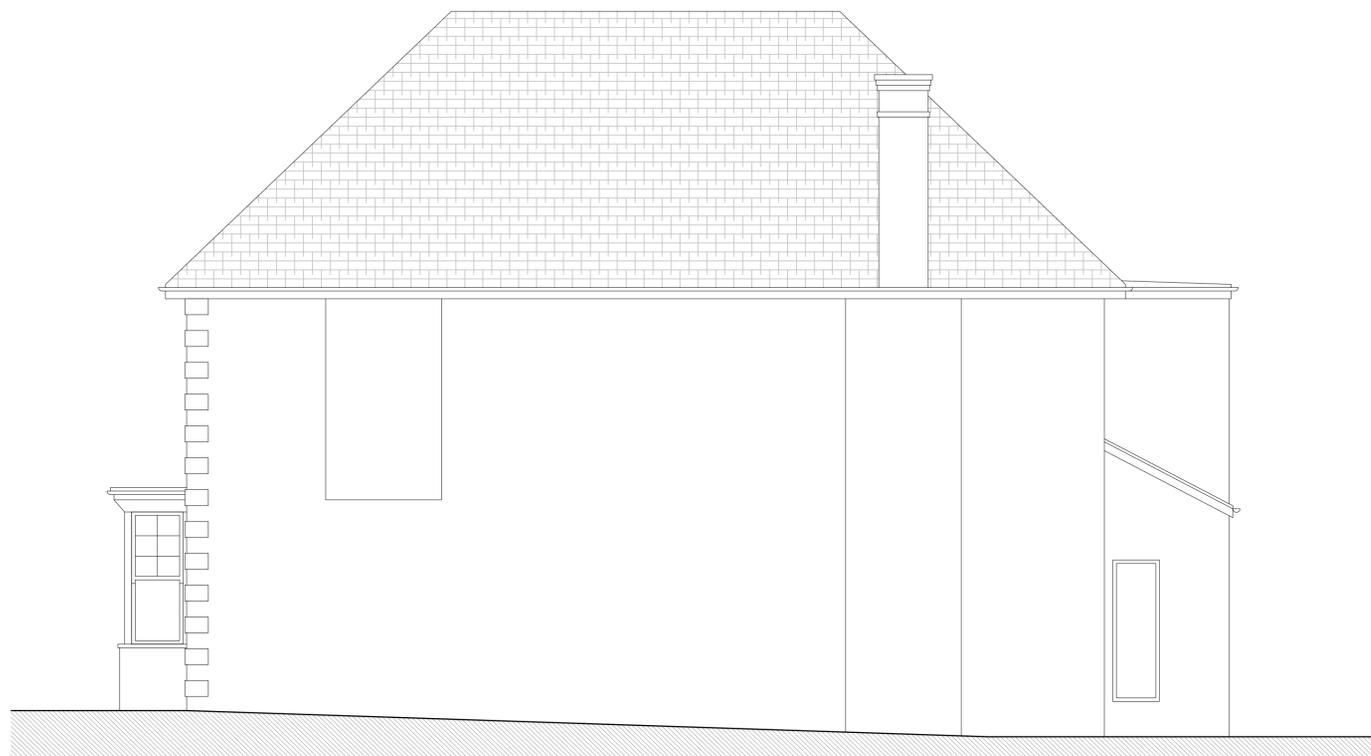

Side Elevation



Rear Elevation

NOTES

ARCHITECT TO BE ALERTED TO ANY DISCREPANCIES IN DRAWN INFORMATION TO SITE CONDITIONS - ALL SETTING-OUT TO BE CONFIRMED ON SITE WITH ARCHITECT - TO BE READ IN CONJUNCTION WITH STRUCTURAL ENGINEER'S DRAWINGS & CONTRACTOR'S METHOD STATEMENTS

KEY

- Demolition - - -
- Previously Consented Scheme —
- Existing
- Proposed

DRAINAGE KEY

- MH Manhole
- RWP Rainwater Pipe
- RWG Rainwater Gully
- RTD Rainwater Threshold
- RWO Rainwater Outlet
- SVP Soil Vent Pipe
- SS Stub Stack
- Public Sewer
- - - Private Below Ground Drain
- - - Above Ground Drain

REV

DATE / INFO

ISSUED TO


penman | architects

25 LEXINGTON STREET
LONDON, W1F 9AG
07887 865 232

Client	Phil & Florence	6316
Project Address	25 st. Albans Rd, NW5 1RG	
Date	28/01/25	Drawing No.
Scale	1:50 @ A1	6316_201_00
Drawing Name	Existing Exterior Elevations	Status
Revision		PLANNING



Front Elevation

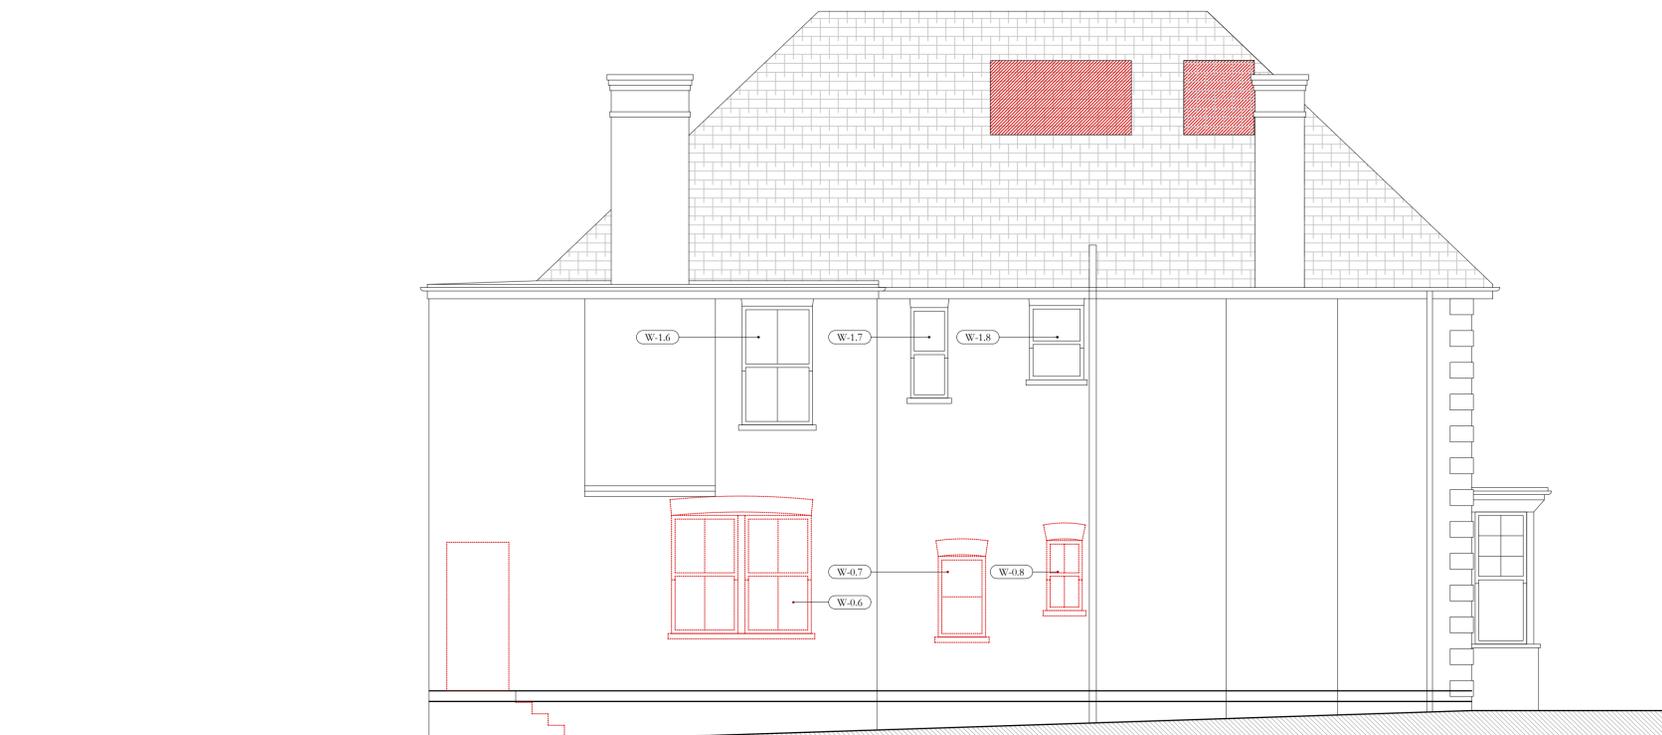

Side Elevation

NOTES

ARCHITECT TO BE ALERTED TO ANY DISCREPANCIES IN DRAWN INFORMATION TO SITE CONDITIONS - ALL SETTING-OUT TO BE CONFIRMED ON SITE WITH ARCHITECT - TO BE READ IN CONJUNCTION WITH STRUCTURAL ENGINEER'S DRAWINGS & CONTRACTOR'S METHOD STATEMENTS

KEY

- Demolition ---
- Previously Consented Scheme ---
- Existing
- Proposed

DRAINAGE KEY

- MH Manhole
- RWP Rainwater Pipe
- RWG Rainwater Gully
- RTD Rainwater Threshold
- RWO Rainwater Outlet
- SVP Soil Vent Pipe
- SS Stub Stack
- Public Sewer ---
- Private Below Ground Drain ---
- Above Ground Drain ---

REV


DATE / INFO

ISSUED TO

penman | architects

25 LEXINGTON STREET
LONDON, W1F 9AG
07887 865 232

Client	Phil & Florence	6316
Project Address	25 st. Albans Rd, NW5 1RG	
Date	28/01/25	Drawing No.
Scale	1:50 @ A1	6316_202_00
Drawing Name	Exterior Elevations_Proposed Demolition	Status
Revision		PLANNING

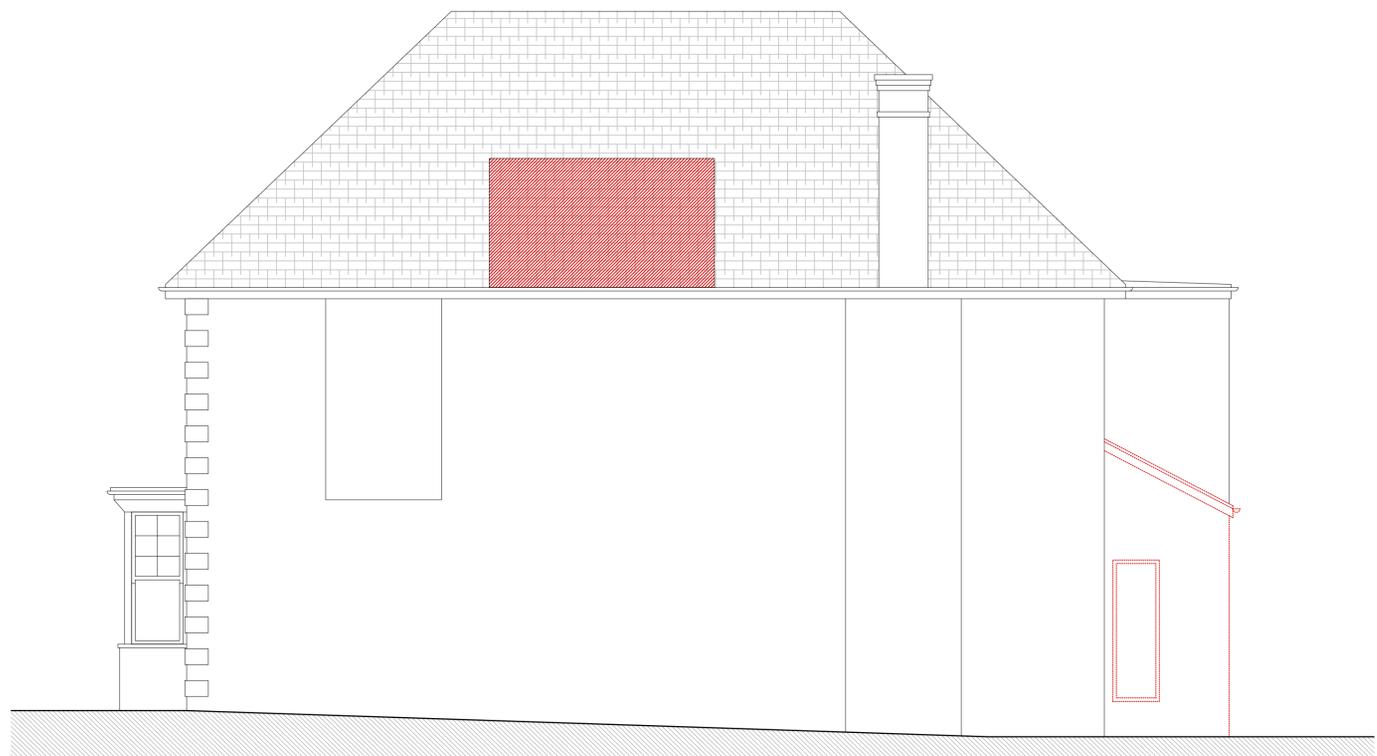

Side Elevation



Rear Elevation

NOTES

ARCHITECT TO BE ALERTED TO ANY DISCREPANCIES IN DRAWN INFORMATION TO SITE CONDITIONS - ALL SETTING-OUT TO BE CONFIRMED ON SITE WITH ARCHITECT - TO BE READ IN CONJUNCTION WITH STRUCTURAL ENGINEER'S DRAWINGS & CONTRACTOR'S METHOD STATEMENTS

KEY

- Demolition - - -
- Previously Consented Scheme —
- Existing
- Proposed

DRAINAGE KEY

- MH Manhole
- RWP Rainwater Pipe
- RWG Rainwater Gully
- RTD Rainwater Threshold
- RWO Rainwater Outlet
- SVP Soil Vent Pipe
- SS Stub Stack
- — Public Sewer
- - - Private Below Ground Drain
- - - Above Ground Drain

REV



DATE / INFO

ISSUED TO

penman | architects

25 LEXINGTON STREET
LONDON, W1F 9AG
07887 865 232

Client	Phil & Florence	6316
Project Address	25 st. Albans Rd, NW5 1RG	
Date	28/01/25	Drawing No.
Scale	1:50 @ A1	6316_203_00
Drawing Name	Exterior Elevations_Proposed Demolition	Status
Revision		PLANNING

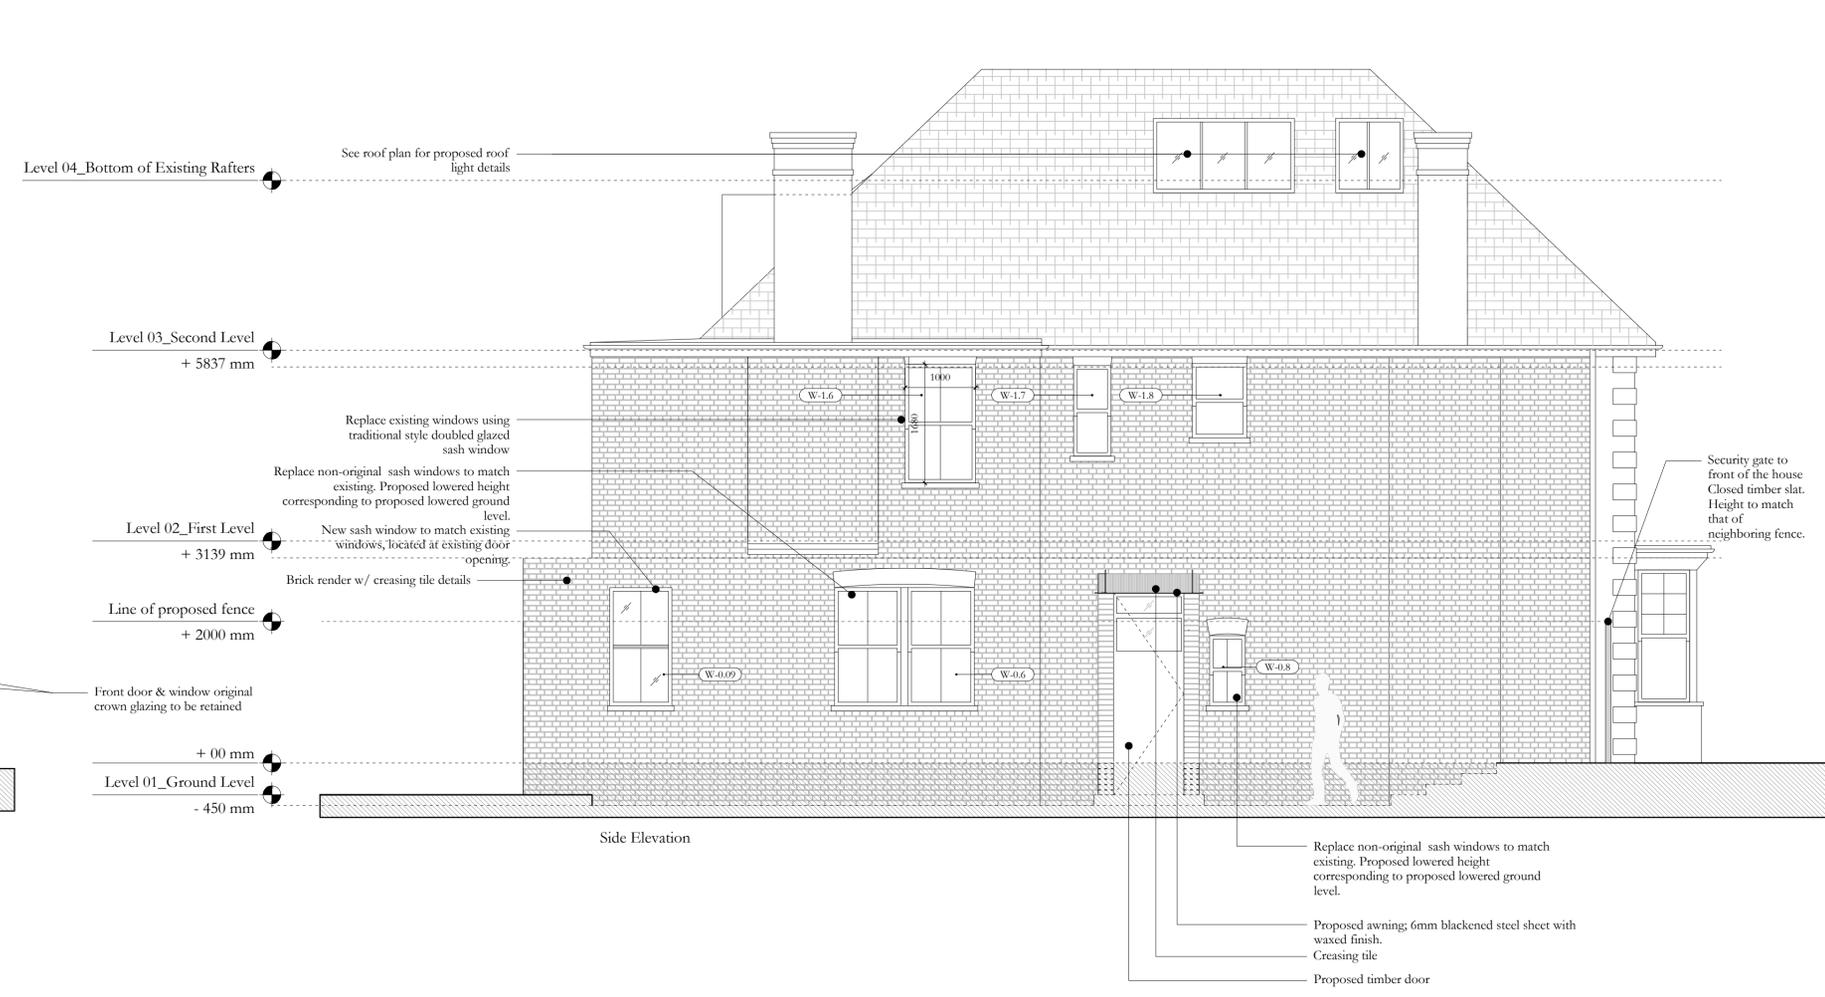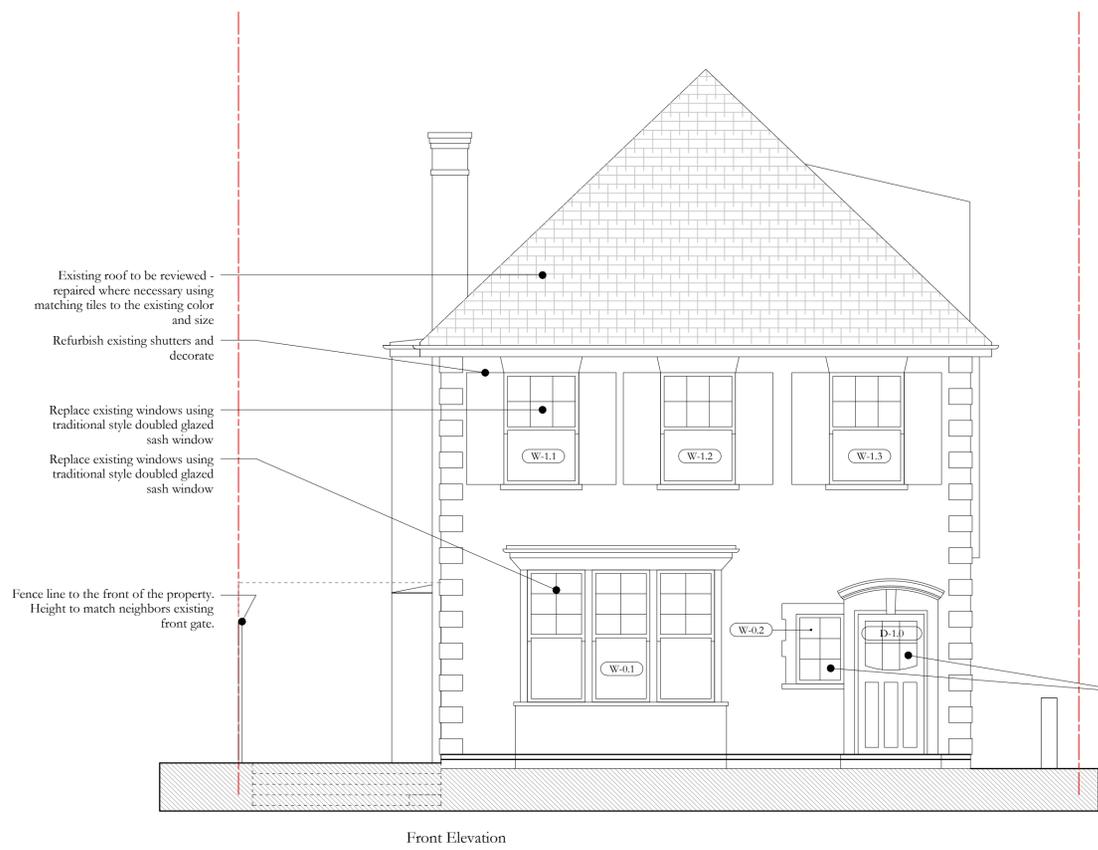

NOTES

ARCHITECT TO BE ALERTED TO ANY DISCREPANCIES IN DRAWN INFORMATION TO SITE CONDITIONS - ALL SETTING-OUT TO BE CONFIRMED ON SITE WITH ARCHITECT - TO BE READ IN CONJUNCTION WITH STRUCTURAL ENGINEER'S DRAWINGS & CONTRACTOR'S METHOD STATEMENTS

KEY

- Demolition ---
- Previously Consented Scheme ---
- Existing
- Proposed

DRAINAGE KEY

- MH Manhole
- RWP Rainwater Pipe
- RWG Rainwater Gully
- RTD Rainwater Threshold
- RWO Rainwater Outlet
- SVP Soil Vent Pipe
- SS Stub Stack
- Public Sewer ---
- Private Below Ground Drain ---
- Above Ground Drain ---

REV


DATE / INFO

ISSUED TO

penman | architects

25 LEXINGTON STREET
LONDON, W1F 9AG
07887 865 232

Client	Phil & Florence	6316
Project Address	25 st. Albans Rd, NW5 1RG	
Date	28/01/25	Drawing No.
Scale	1:50 @ A1	6316_204_00
Drawing Name	Proposed Exterior Elevations	Status
Revision		PLANNING

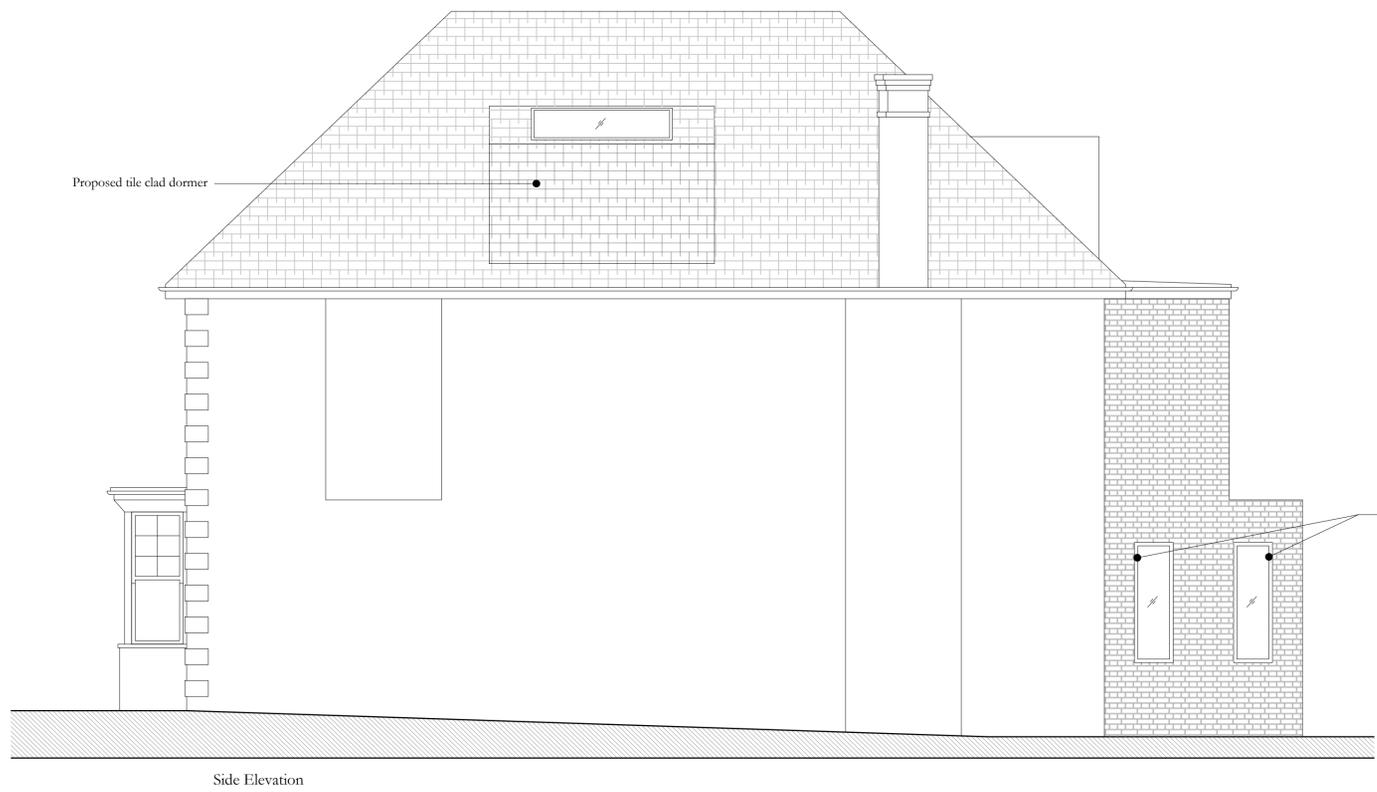

NOTES

ARCHITECT TO BE ALERTED TO ANY DISCREPANCIES IN DRAWN INFORMATION TO SITE CONDITIONS - ALL SETTING-OUT TO BE CONFIRMED ON SITE WITH ARCHITECT - TO BE READ IN CONJUNCTION WITH STRUCTURAL ENGINEER'S DRAWINGS & CONTRACTOR'S METHOD STATEMENTS

KEY

- Demolition - - -
- Previously Consented Scheme —
- Existing
- Proposed

DRAINAGE KEY

- MH Manhole
- RWP Rainwater Pipe
- RWG Rainwater Gully
- RTD Rainwater Threshold
- RWO Rainwater Outlet
- SVP Soil Vent Pipe
- SS Stub Stack
- Public Sewer —
- Private Below Ground Drain - - -
- Above Ground Drain - - -

REV

DATE / INFO

ISSUED TO

penman | architects

25 LEXINGTON STREET
LONDON, W1F 9AG
07887 865 232

Client	Phil & Florence	
Project Address	25 st. Albans Rd, NW5 1RG	6316
Date	28/01/25	Drawing No.
Scale	1:50 @ A1	6316_205_00
Drawing Name	Proposed Exterior Elevations	Status
Revision		PLANNING