


Existing Roof Plan
1:100

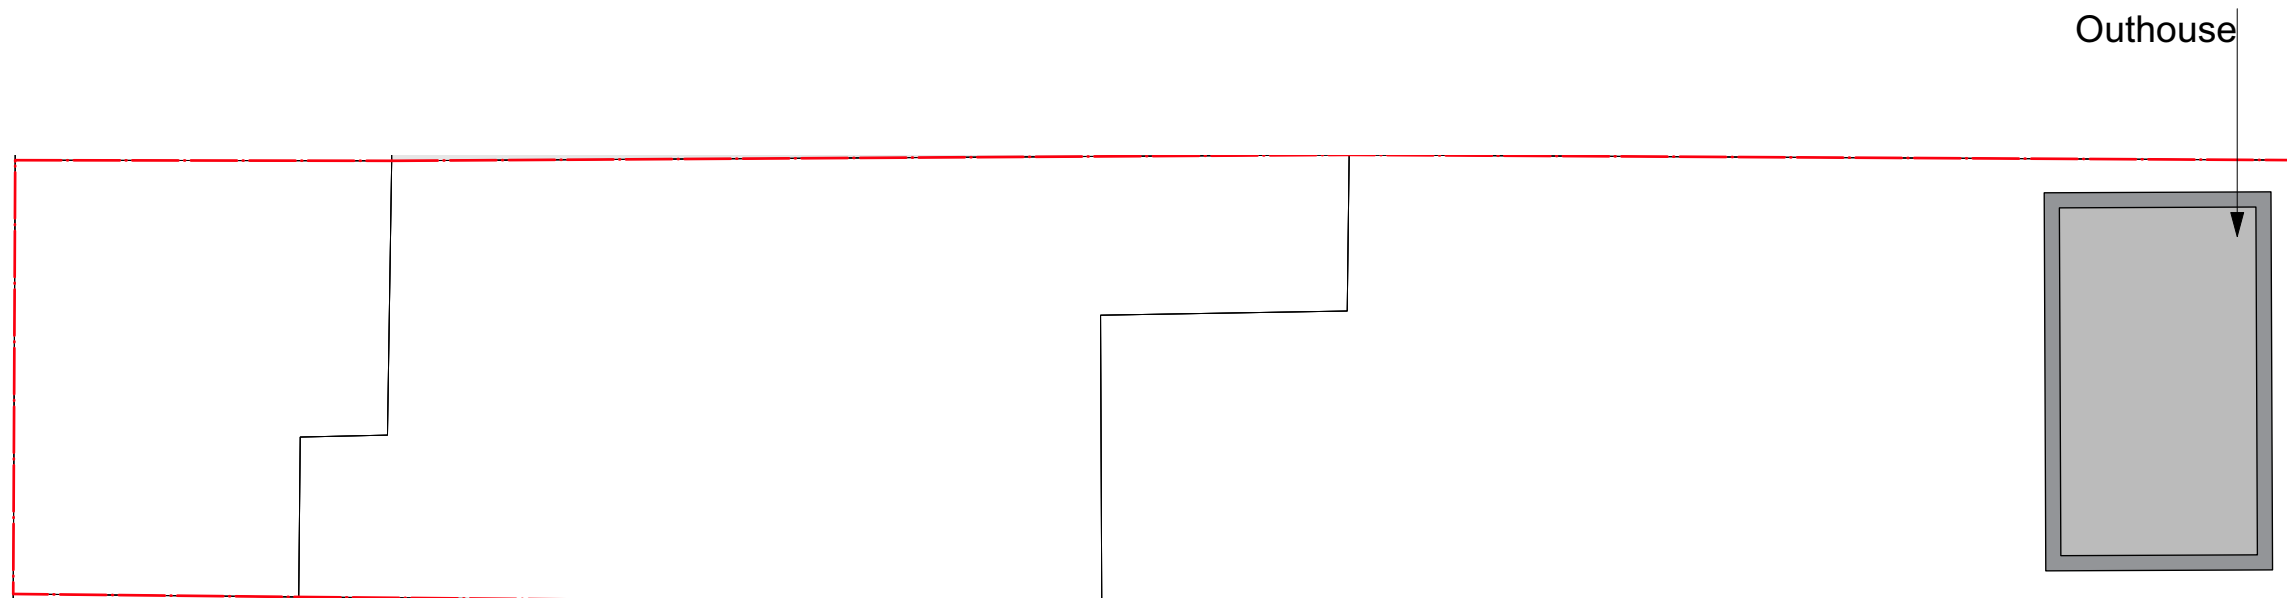

Proposed Roof Plan
1:100

NOTES

Proposed Materials:

Cladding:

Natural Thermowood

Doors and windows:

1 x 2400mm doors

Double glazed, aluminum framed

Roof:

Monarplan Single Ply Membrane

Internal Floor Finish:

Laminate

Wall and ceiling finish:

Birch plywood

Electrics:

6 x Spotlights

1 x Light Switch

2 x Remote Controlled External

Lights 3 x Double Sockets

1 x Internet Point

1 x Deco Wi-Fi extenders

Mains & Data Connection to

OKOPOD.

Heating:

1 x Infrared Wi-Fi controlled radiator

Foundations:

OkoBase support frame on pads

installed by others

Insulation:

To conform with building

regulations. 100mm sheepswool

and mineral wool Thermafleecce.

thermafleecce in walls with PIR over,

PIR in Floors, PIR warm roof.

RWP / Gutters / Fascia

uPVC downpipes and guttering.

22nd January, 2025

OKOPOD

Project

Outhouse

Client

Martin Nicholls

Address

75 Bartholomew Rd,

London

NW5 2AH

Title

Existing & Proposed Roof

Plan

DRAWN BY

K. Dickinson

CHECKED BY

J.Home

SCALE

1:100

REVISION

0