
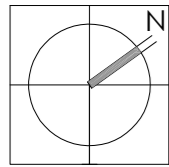


NOTES

Proposal -
 First floor side extension to front elevation.
 GF single storey rear replacement extension.
 Front porch and entrance alterations.
 Proposed basement under existing footprint with enclosed
 lightwells to front and rear.
 Alterations to windows and finishes.
 Internal reconfiguration.

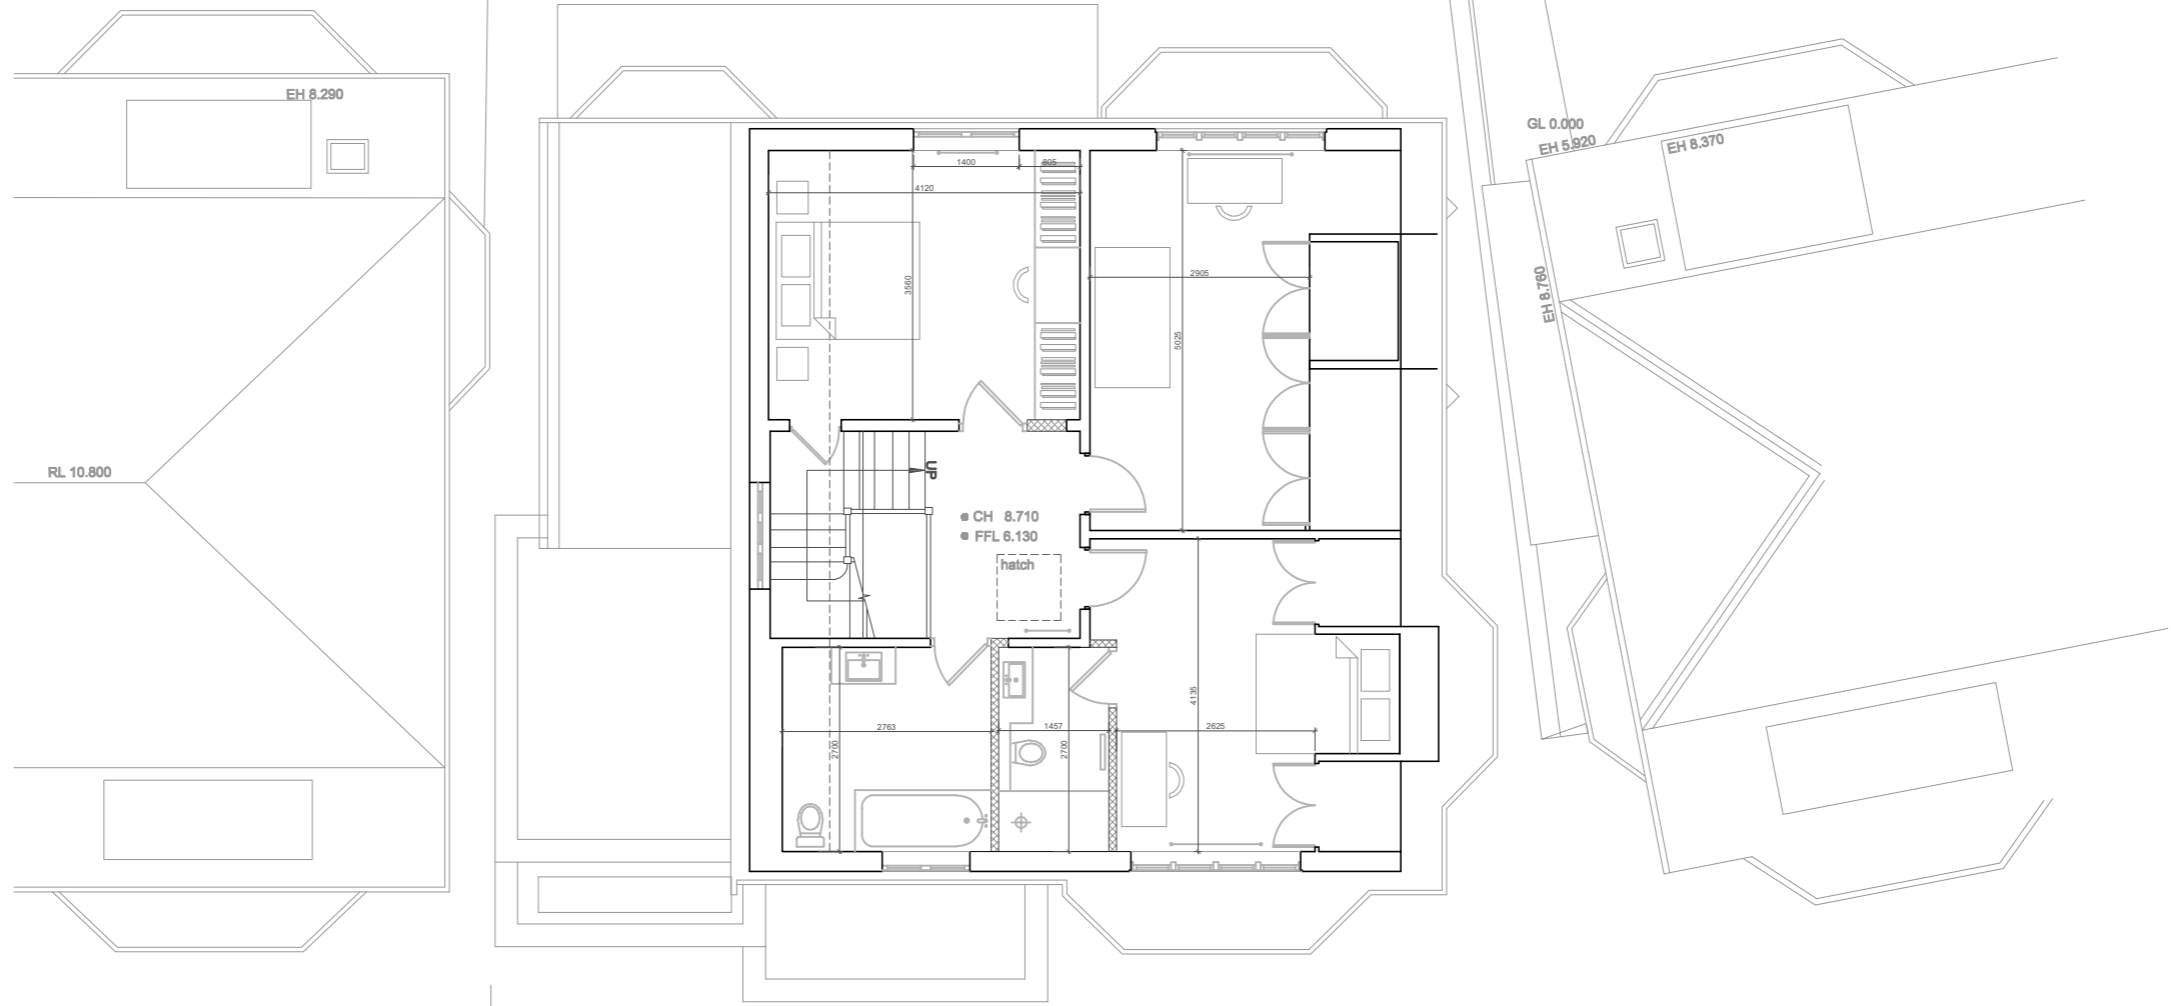

15 E PROPOSED SF PLAN
 SCALE 1:100 @ A3

PLANNING ISSUE

All shown dimensions to be used in preference to scaled dimensions. Verify all dimensions on site prior to commencement of work. All work shall conform to British Standards, Planning Approvals and Building Regulations. This drawing is copyright and shall not be used or reproduced without the written consent of Arc8 Projects Ltd.	ISSUE	DATE	AMENDMENT	ISSUE	DATE	AMENDMENT	PROJECT	VERVE CONCEPTS <small>VERVECONCEPTS.CO.UK</small> <small>Verve Concepts Limited Highway Farm, Cobham, Surrey, KT113JZ</small>	 <small>FOLLOW OUR PROJECTS</small>			
	A	10/11/2023	CLIENT ISSUE				PROPOSED ALTERATIONS AND ADDITIONS					
	B	20/11/2023	CLIENT ISSUE				ADDRESS					
	C	23/01/2024	CLIENT ISSUE				24 Burgess Hill, London NW2 2DA	DRAWING	15 PROPOSED FF PLAN			
	D	03/05/2024	PLANNING ISSUE				CLIENT	SCALE	DATE	DWN BY	PROJECT	DWG NO.
E	16/07/2024	PLANNING ISSUE				Mr. & Mrs. A. Durrani	1:100	OCT 2023	RH	1033	15	