


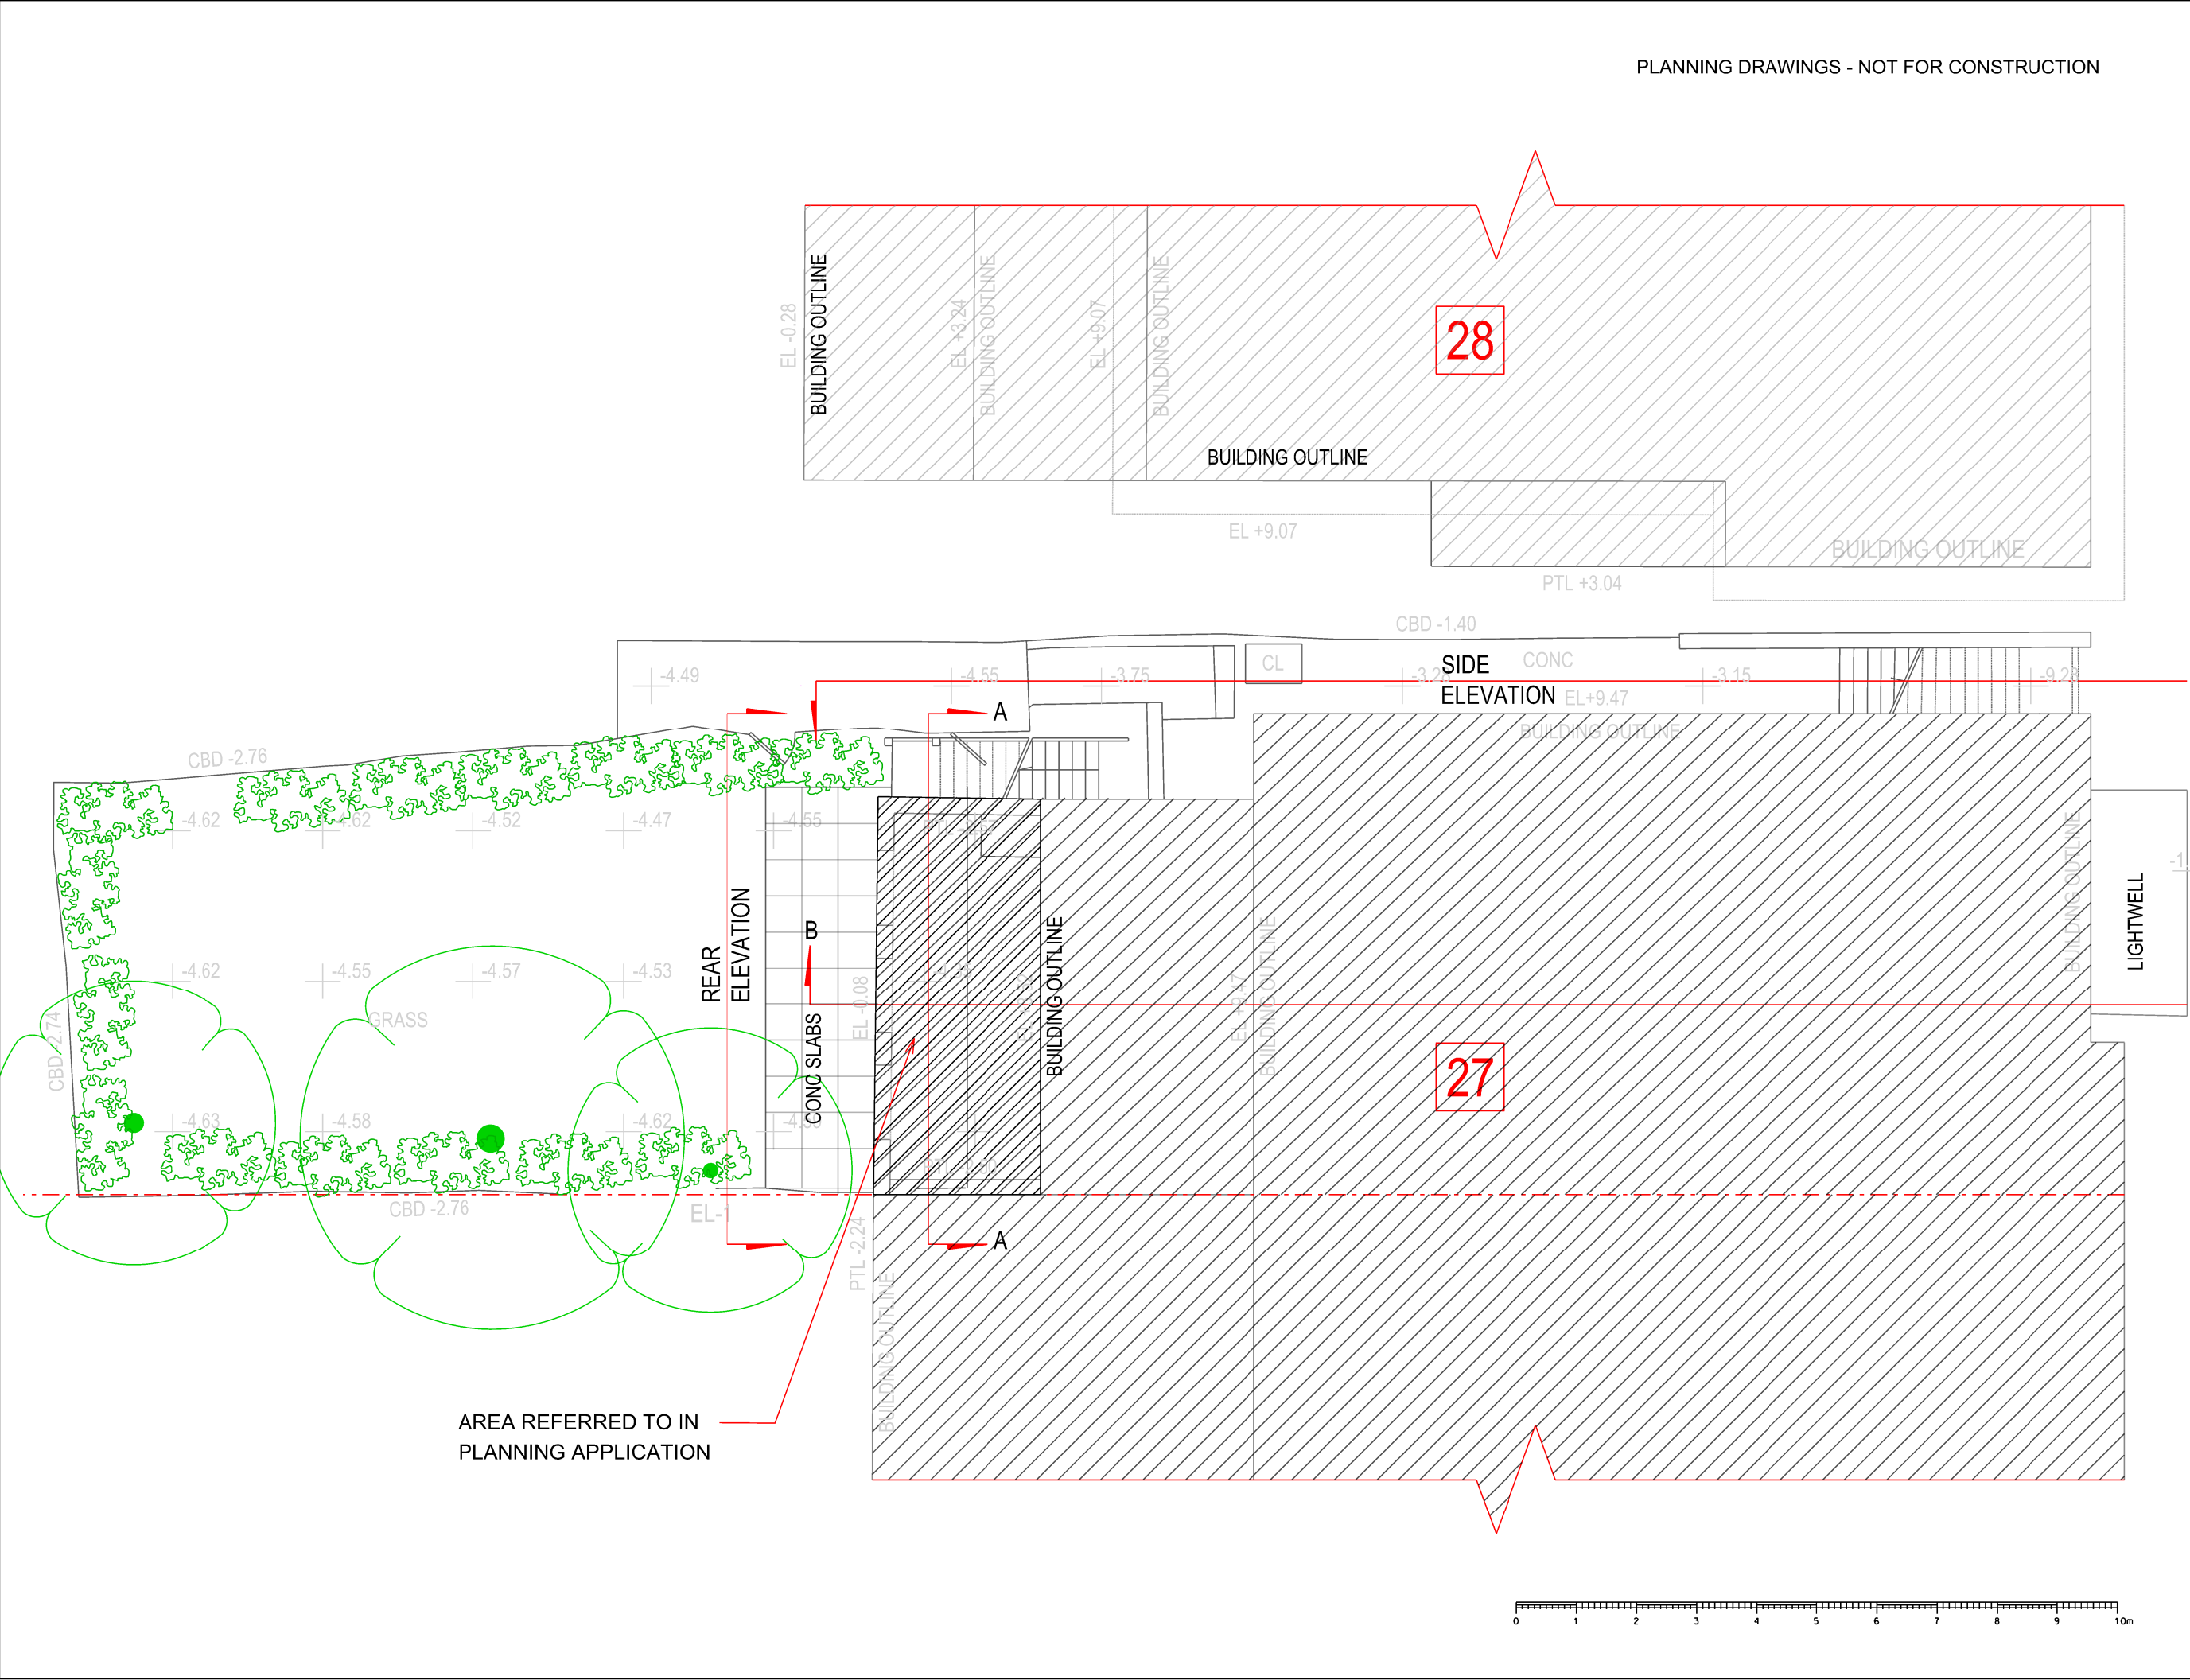

KP ARCHITECTS LIMITED 25 Crossfield Rd, Belsize Park, London NW3 4NT tel. 07931 700 438 kasia@kparchitects.co.uk	Revisions:		Drawing Status:		Project: FLAT 2, 27 LYNDHURST ROAD, NW3 5PB	
	A	01/02/03	xxxxxxx	Preliminary for Approval	Title:	Existing site plan with rear garden
	B			Design Approved by Client	Scale:	1:100 @ A3
	C			Planning Drawing	Date:	24/01/25
	D			Tender Drawing	Drawing Number:	315/L/00
Do not scale from this drawing. Resolve discrepancies prior to construction. If in doubt ASK		This drawing is COPYRIGHTED				