


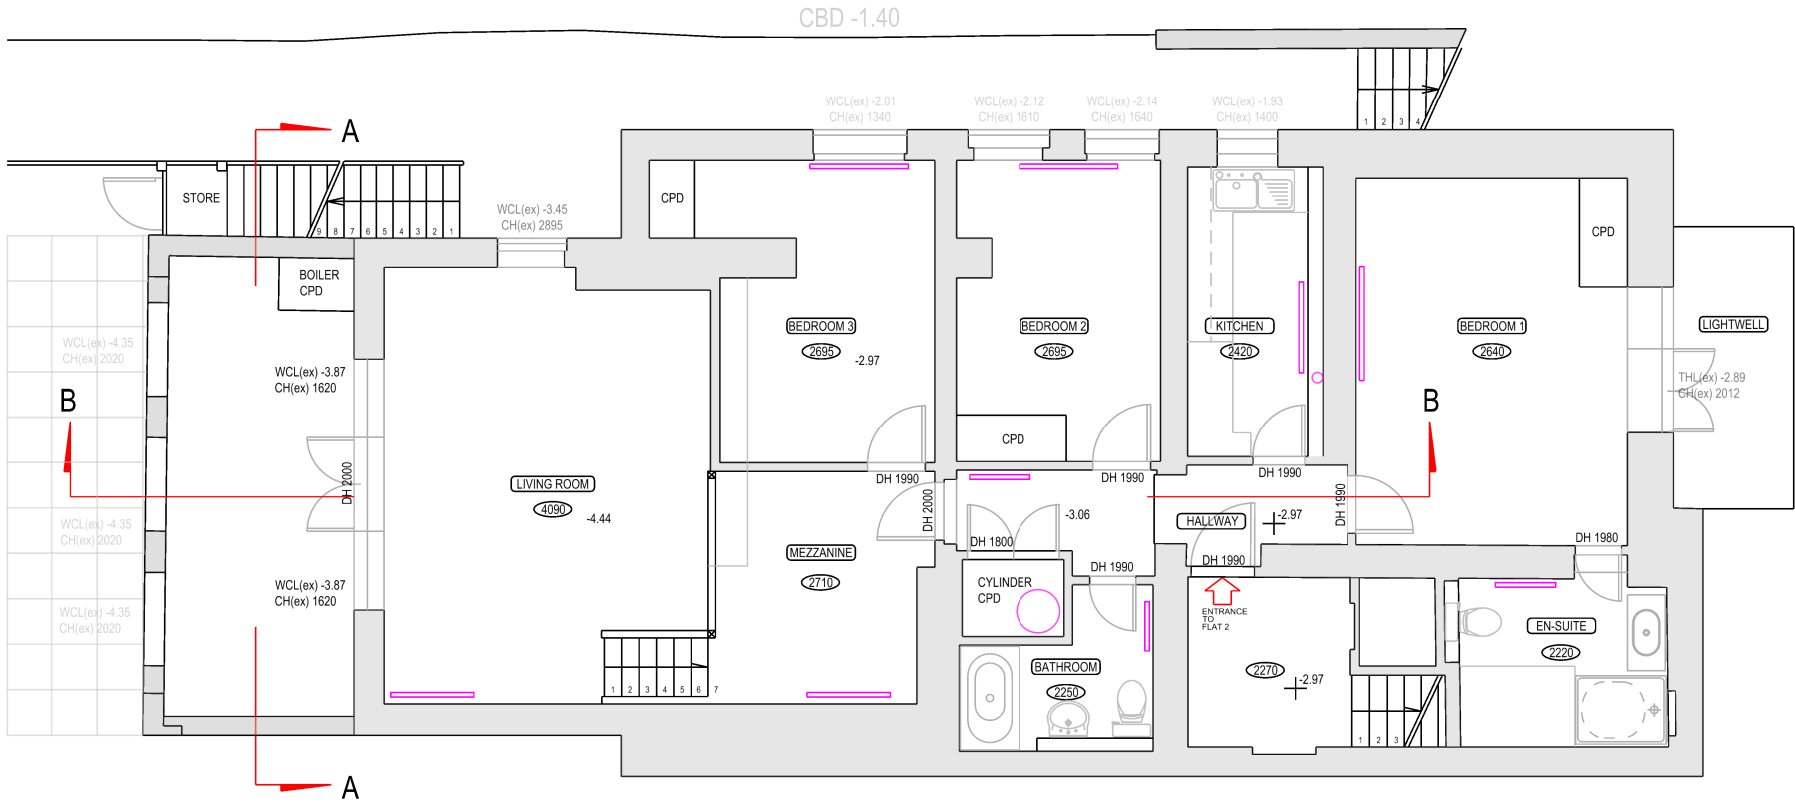

Lower Ground Floor Plan - Gross Internal Area 107.8 square metres

KP ARCHITECTS LIMITED 25 Crossfield Rd, Belsize Park, London NW3 4NT tel. 07931 700 438 kasia@kparchitects.co.uk	Revisions:		Drawing Status:		Project: FLAT 2, 27 LYNDHURST ROAD, NW3 5PB	
	A	01/02/03 xxxxxxxx	Preliminary for Approval		Title: Existing lower ground floor plan	
	B		Design Approved by Client		Scale: 1:100 @ A3	Date: 24/01/25
	C		Planning Drawing		Drawing Number: 315/L/01	
	D		Tender Drawing			
Do not scale from this drawing. Resolve discrepancies prior to construction. If in doubt ASK		E	Construction Drawing			
This drawing is COPYRIGHT		F				

