
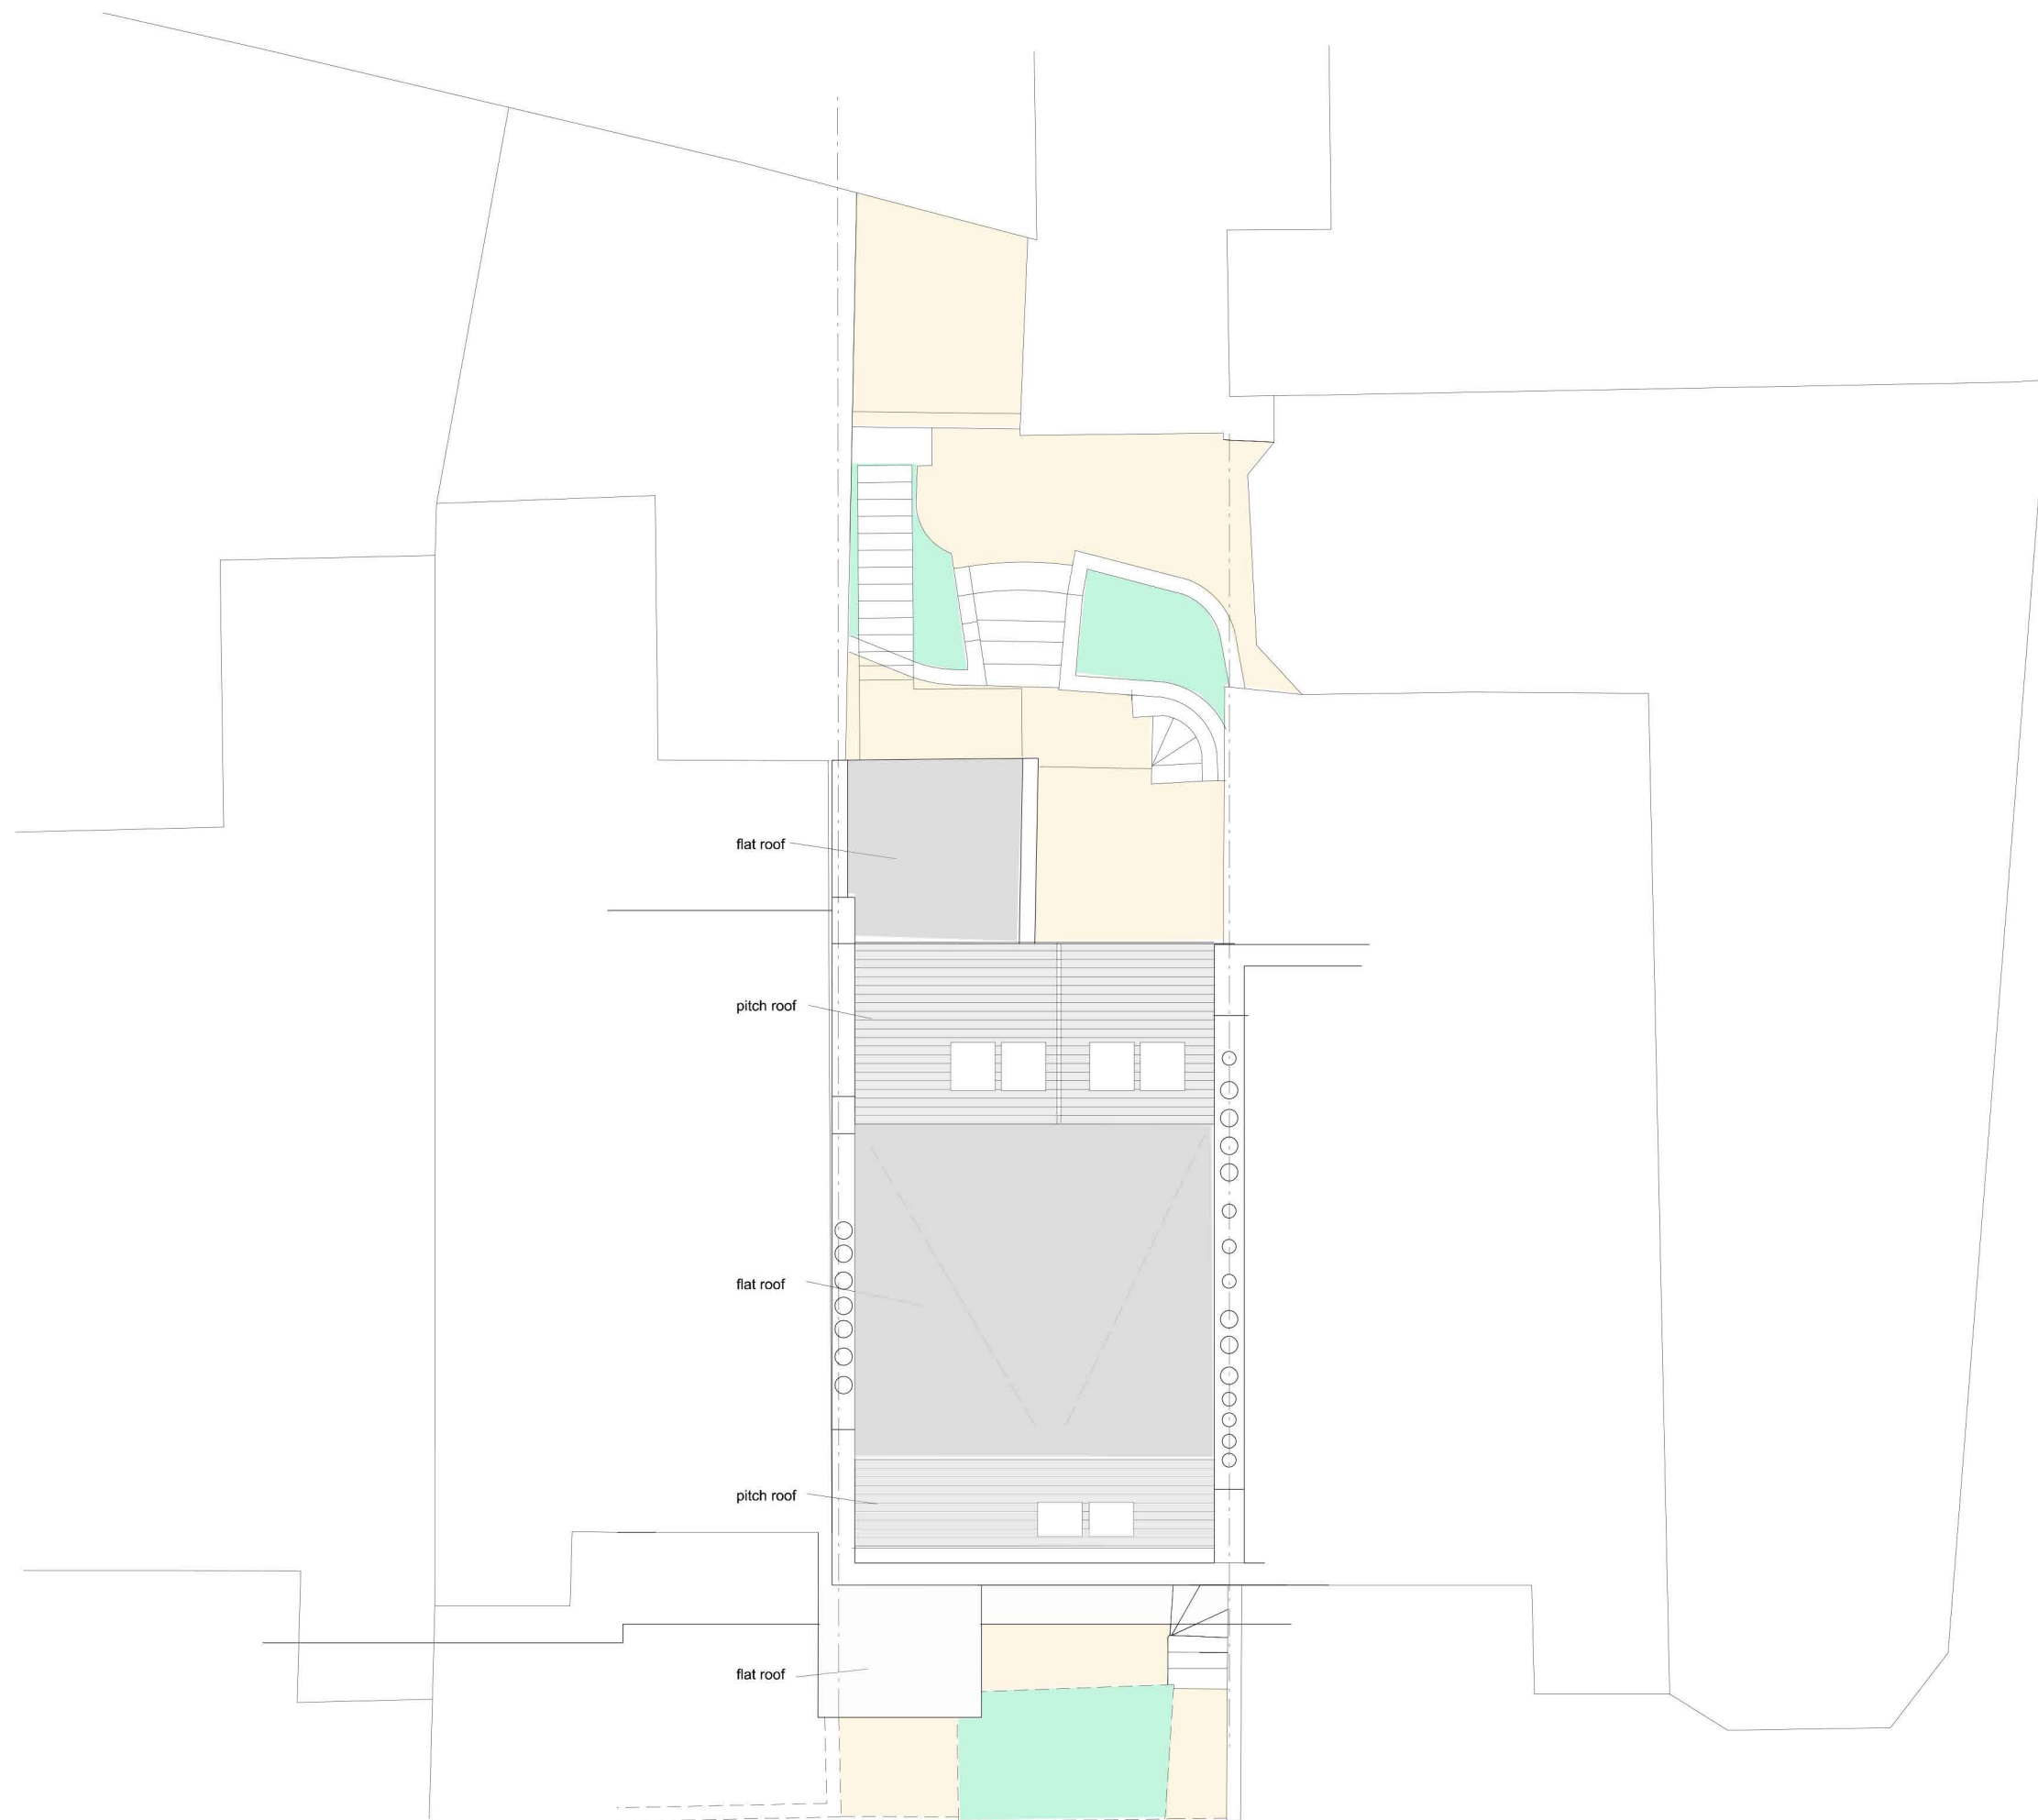


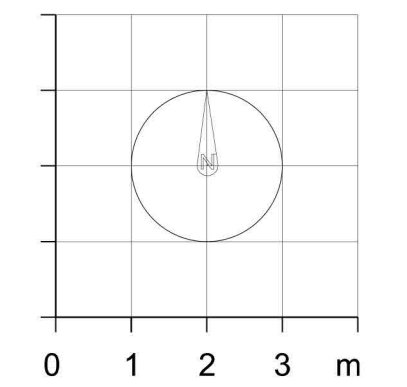

Existing Roof Plan

Revision
Project Title Flat 1, 2 St Georges Terrace NW1 8XH
Drawing Title
Existing Roof Plan
Client Mr Ervis Pajo
Scale 1:100@A3
Date June 2024
Drg. No. 0624_98_104
Notes All dimensions must be checked and NEO Architects are to be informed of any discrepancies prior to construction. This drawing and any of the details therein remain the copyright of NEO Architects.
NEO Architects 105a Park Road New Barnet EN4 9QR
Phone +44 (0) 20 33040480 Mobile 07802 237666
michael@neoarchitects.co.uk