


PLANNING

Notes

— Site Boundary

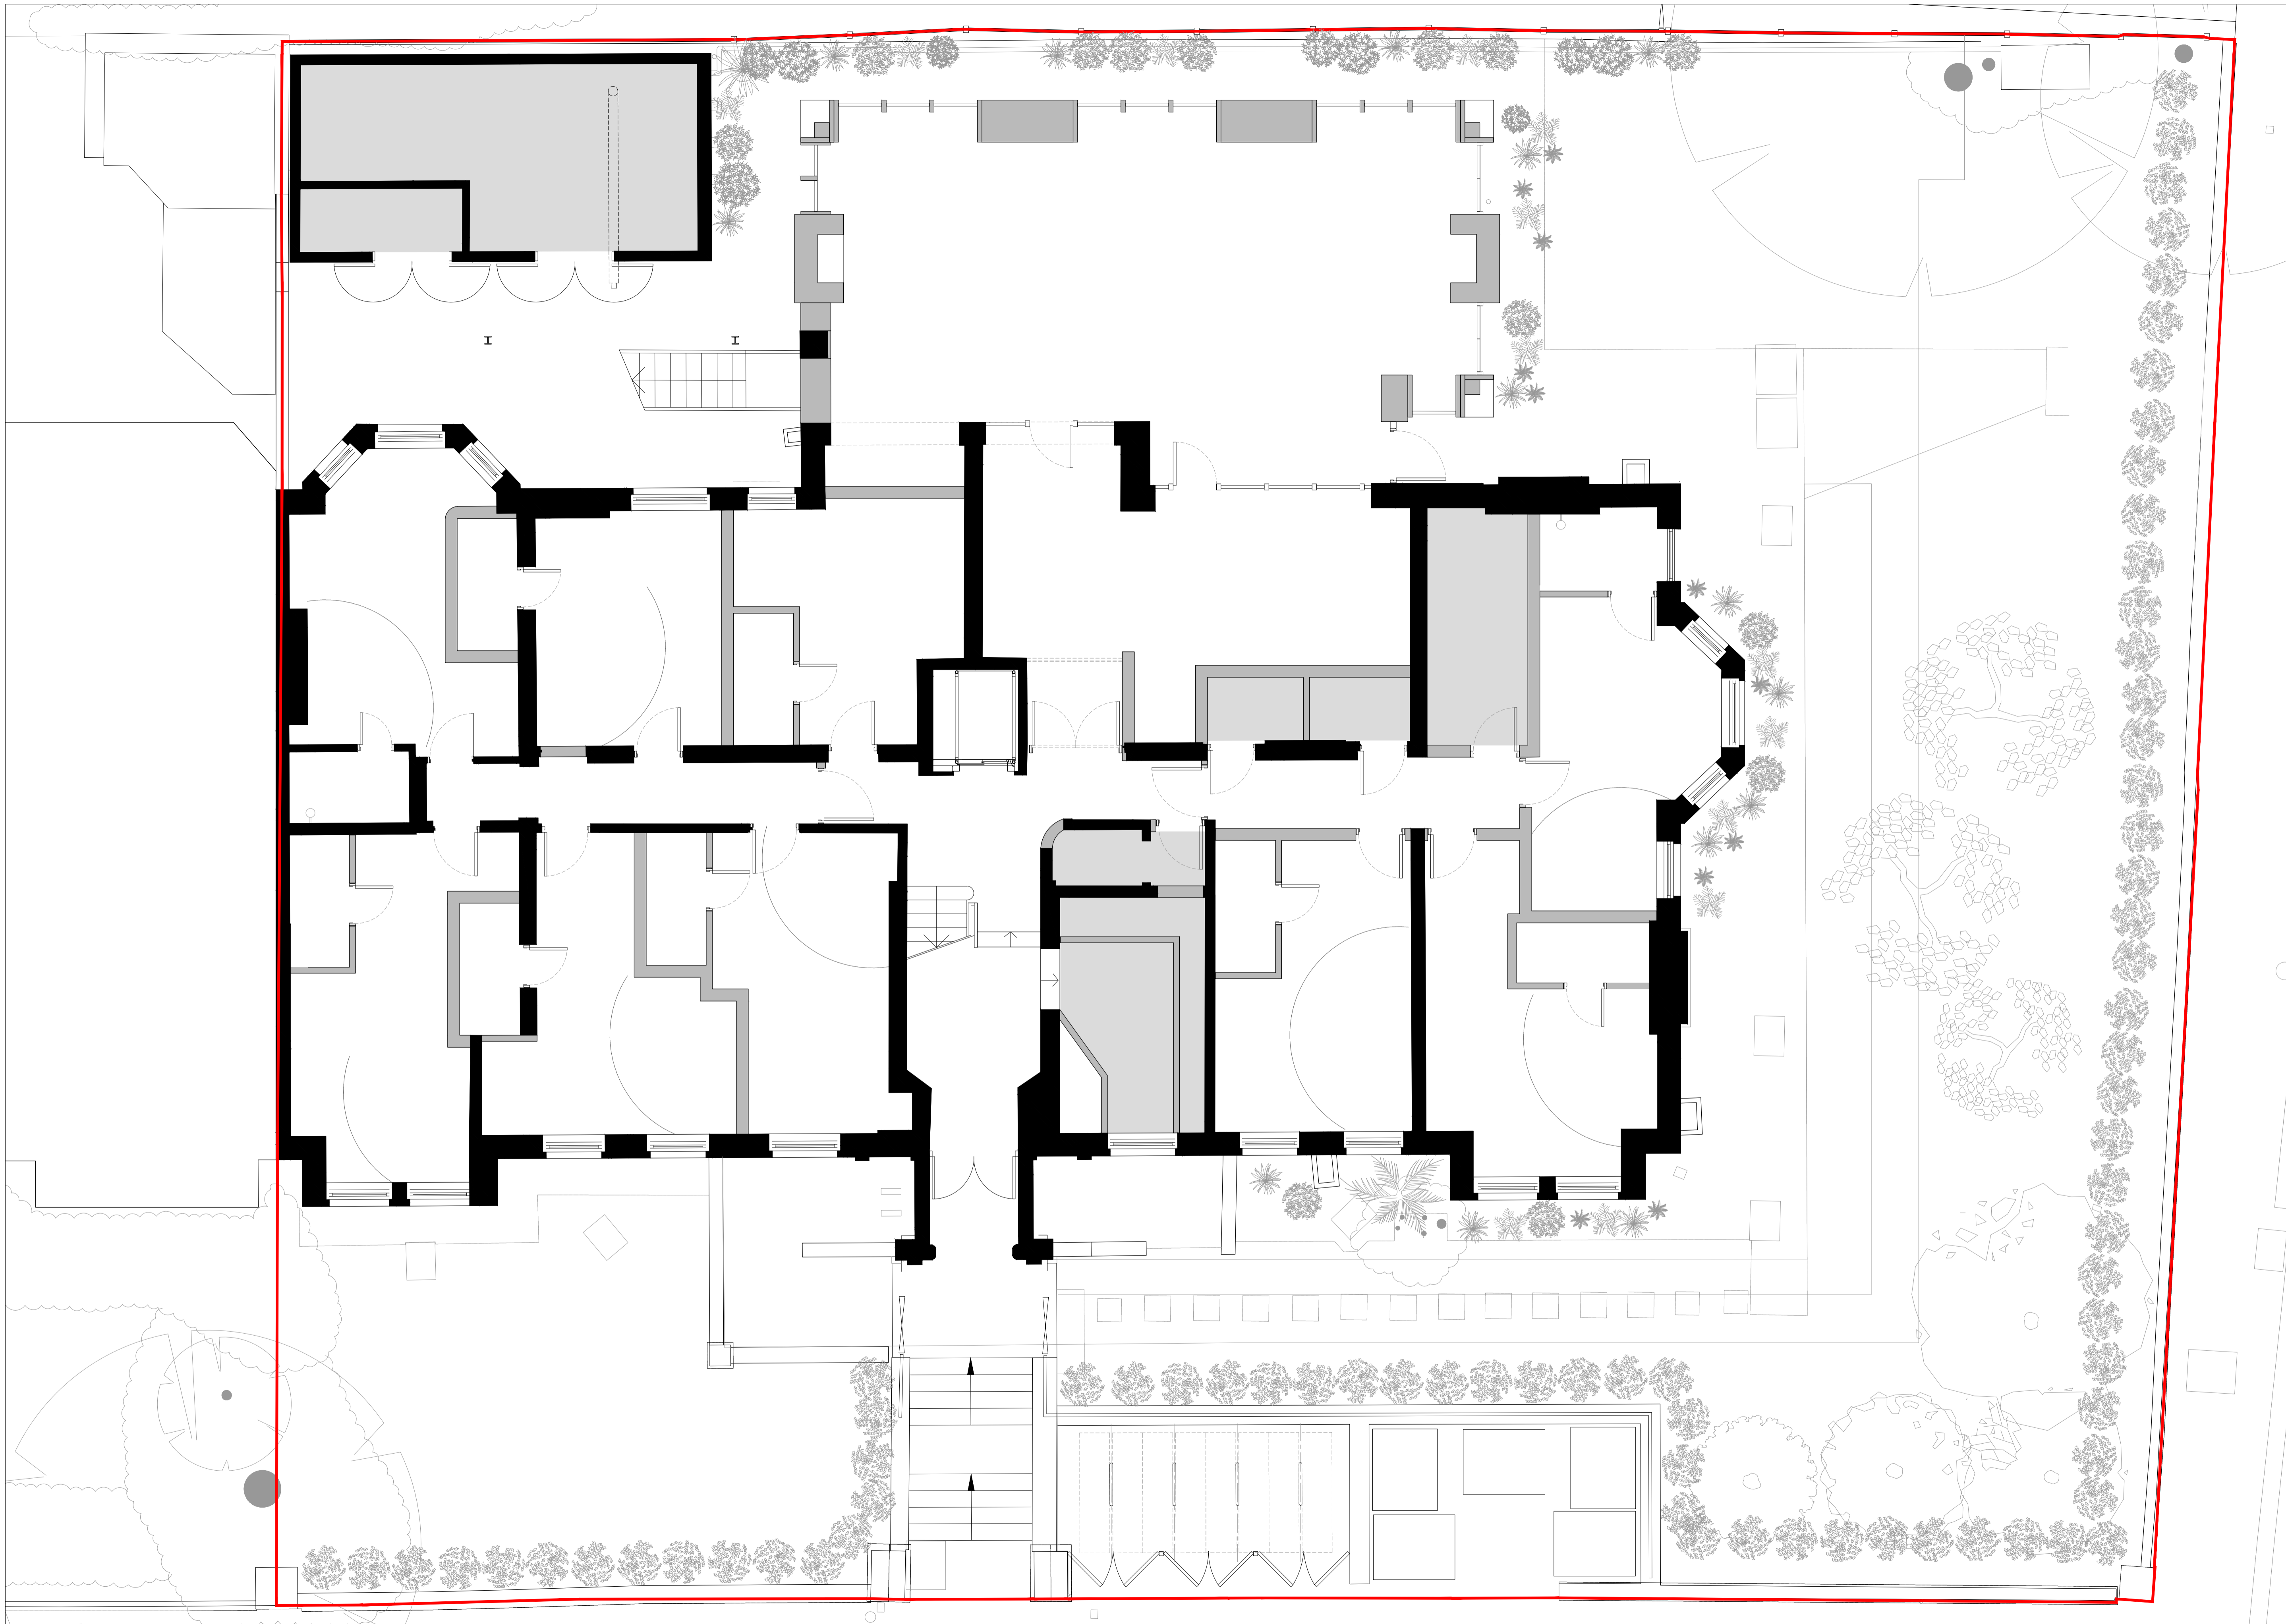


- 1. Do not scale this drawing.
- 2. For structural dimensions and details see Structural Engineers drawings.
- 3. All dimensions to be checked on site prior to commencement of any works or preparation of any shop drawings.
- 4. All errors in co-ordinates, levels and dimensions, are to be reported to the Architect.
- 5. All temporary works to be responsibility of the contractor.
- 6. This drawing to be read in conjunction with all relevant Architect's drawings and specifications and with other Consultant's information.

Revision	Date	Description	Revision	Date	Description
01	18.10.24	Issued for Planning			
02	18.10.24	Issued for Planning			

new-works
 Cocoa 406, The Biscuit Factory, SE16 4DG
 020 7318 8187 studio@new-works.net
 new-works.net
 © New Works (Architectural) Ltd

PROJECT	Orman Court		
TITLE	Consented Ground Floor Plan		
DWG No.	1915 (PL)445		
DATE	13.10.24	REVISION	02
SCALE	1:500 (A1)		

 

G